

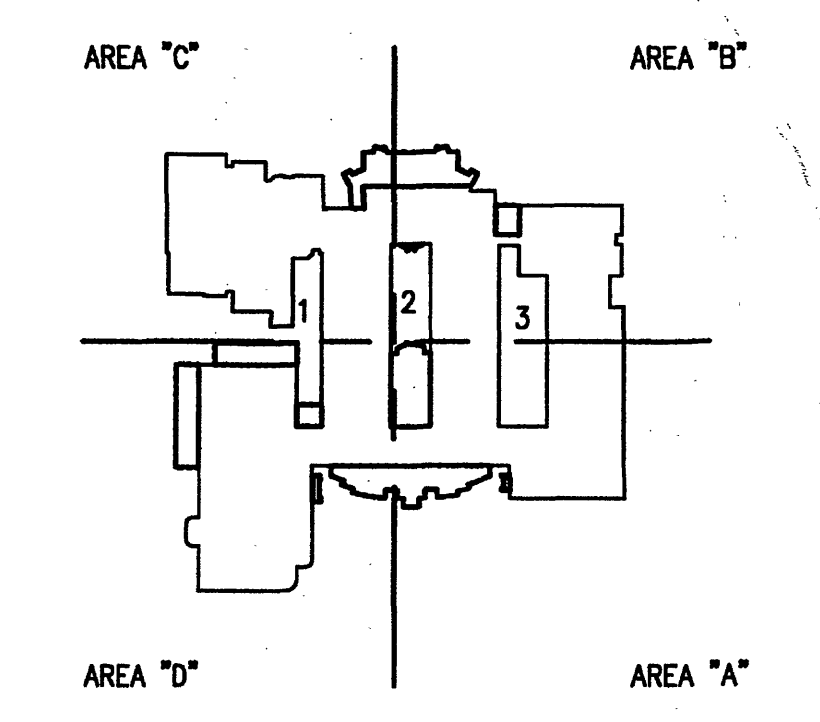
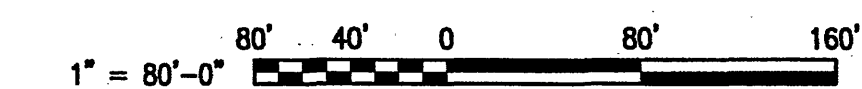


J:\06055\Civil\06055.dwg\06055 Drainage Divides.dwg, Plotted By: cvanhuyng, Plotted: Aug 07, 2007 - 9:45am

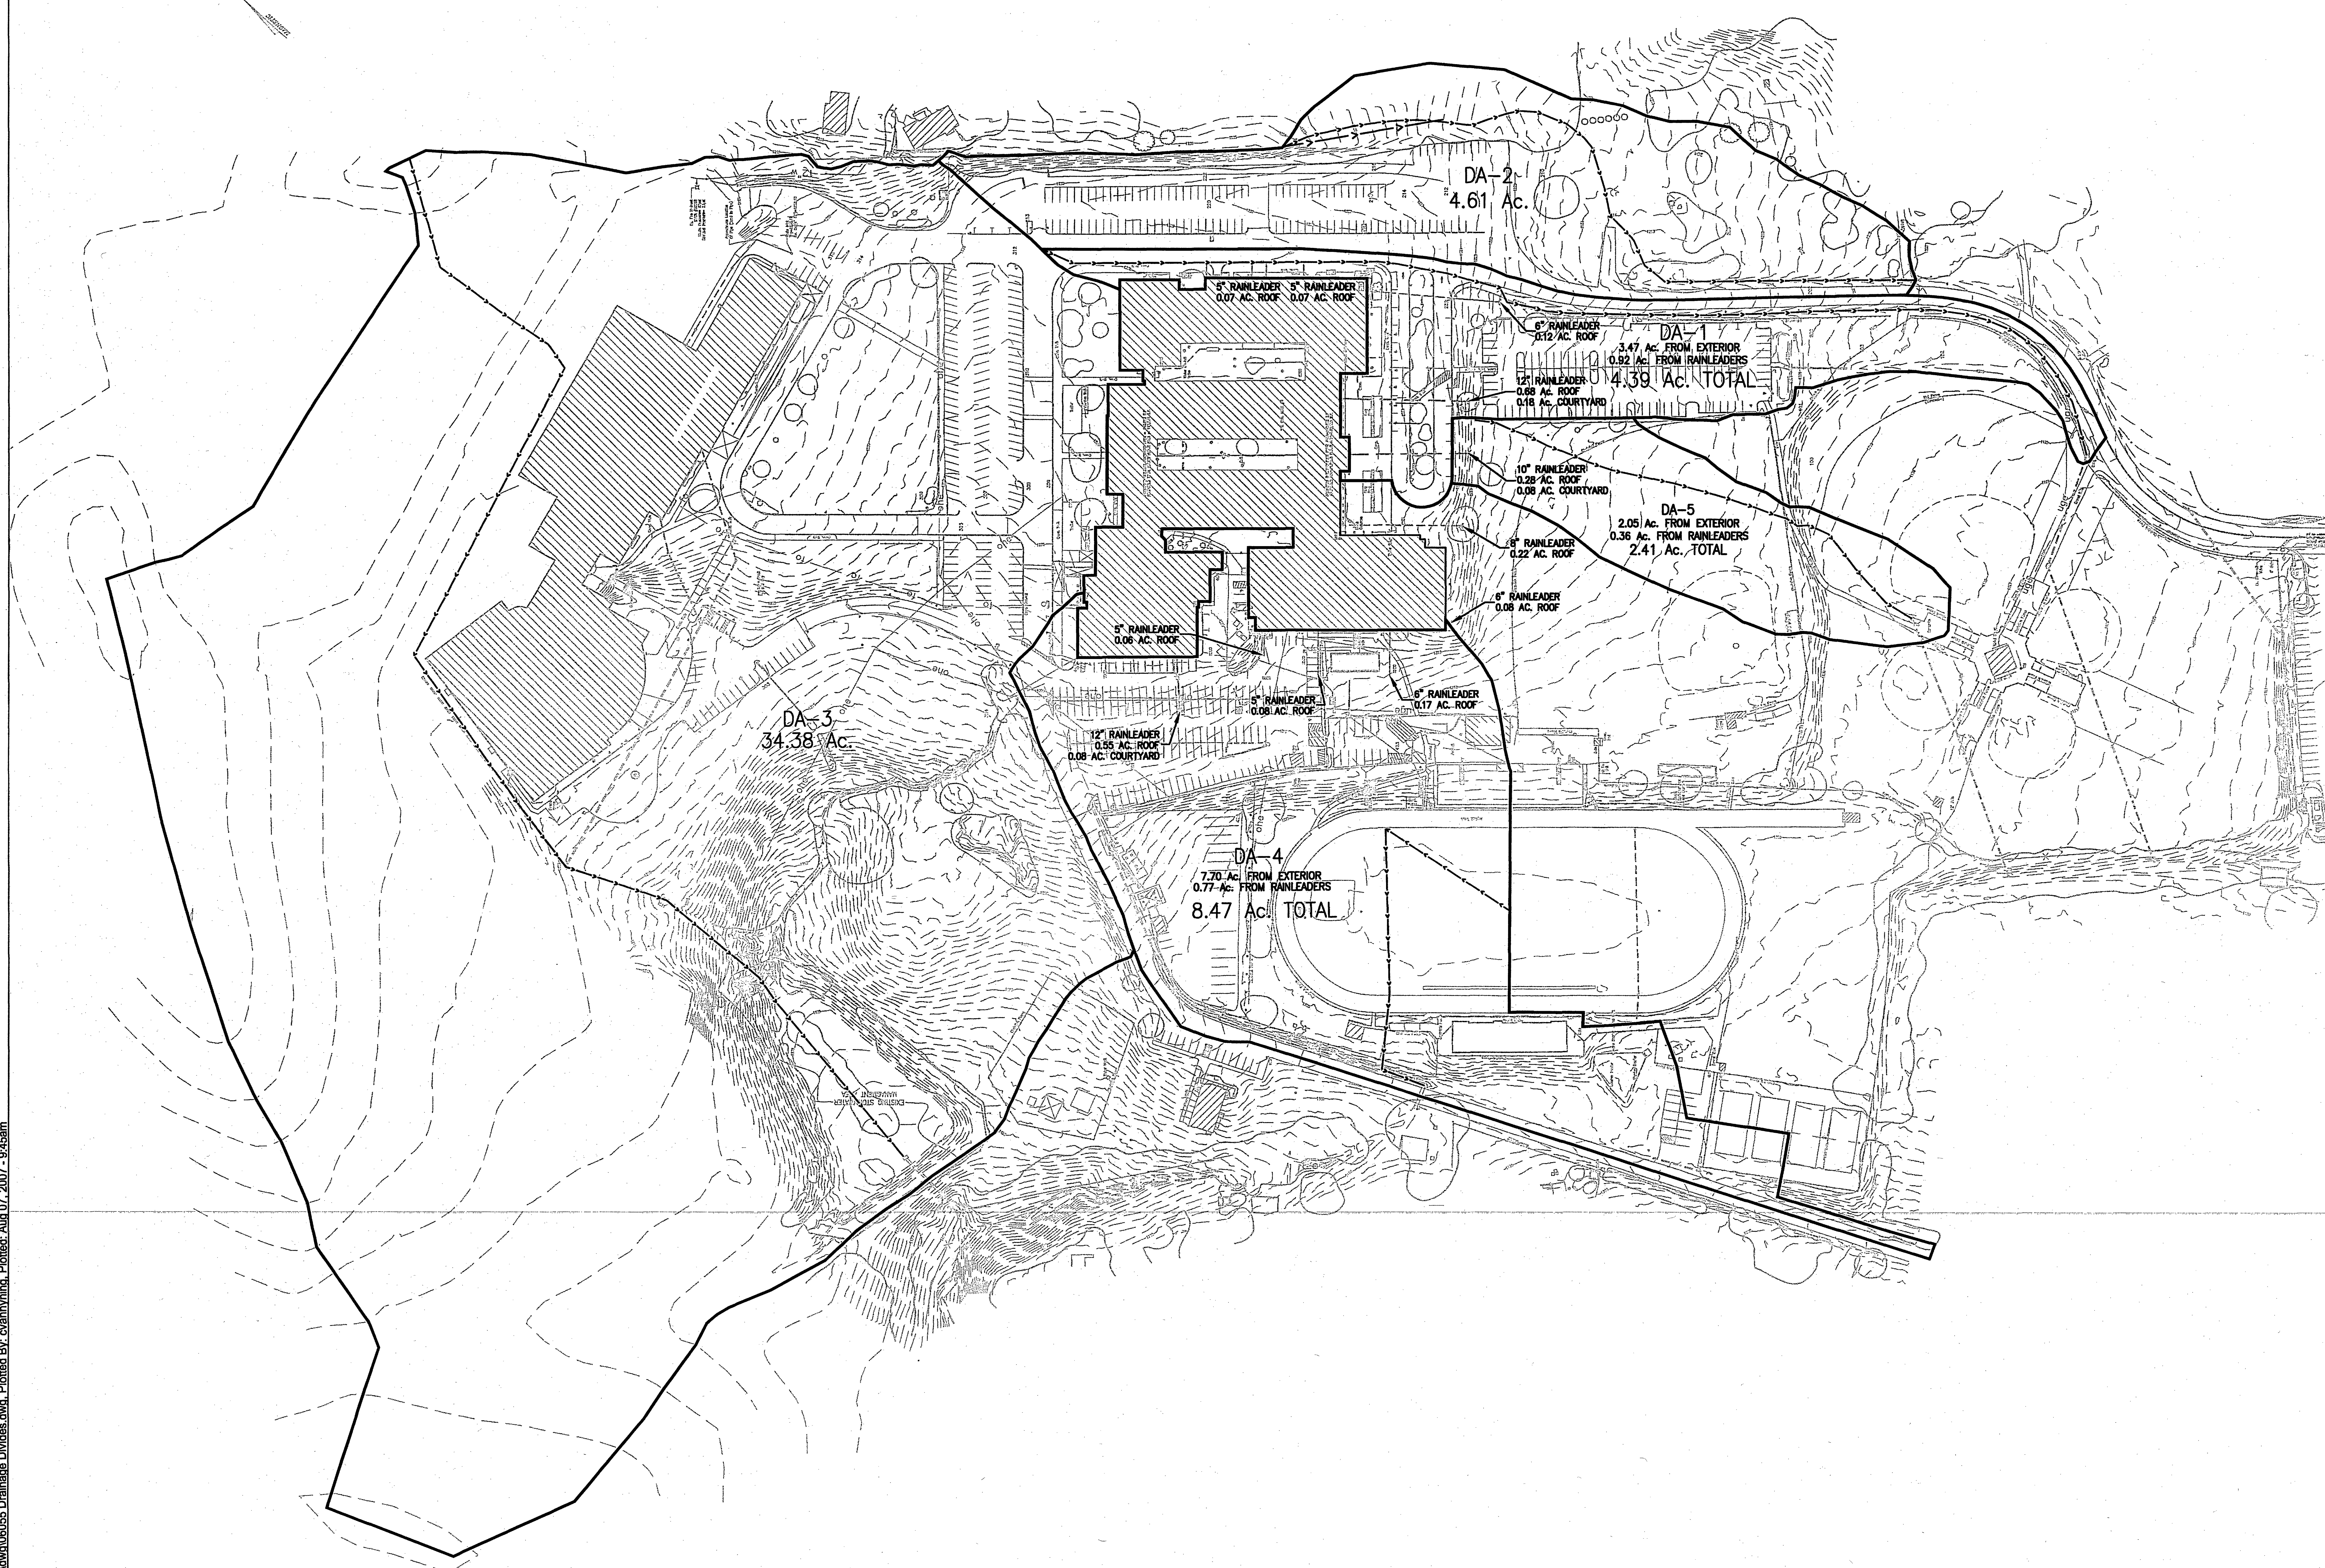

GENERAL NOTES

APPROVED

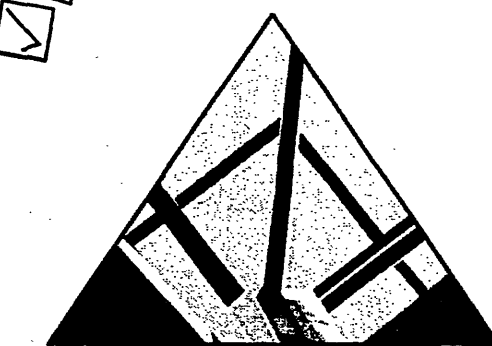

SPECTRUM DESIGN

10 CHURCH AVE SE, PLAZA SUITE 1 ROANOKE, VIRGINIA 24011 540.342.6001
ROANOKE • MARIETTA

ADDITIONS AND
RENOVATIONS TO
**NORTHSIDE
HIGH SCHOOL**
ROANOKE COUNTY PUBLIC SCHOOLS
VA DOE #80-52G

SPECTRUM DESIGN PROJECT NO. 06055



DATE	15 APRIL, 2007
DESIGN ARCHITECT	
PROJECT ENGINEER	
CHECKED BY	
DRAWN BY	
REVISIONS	

SHEET TITLE
**PRE-CONSTRUCTION
DRAINAGE DIVIDES**

C-8.1