

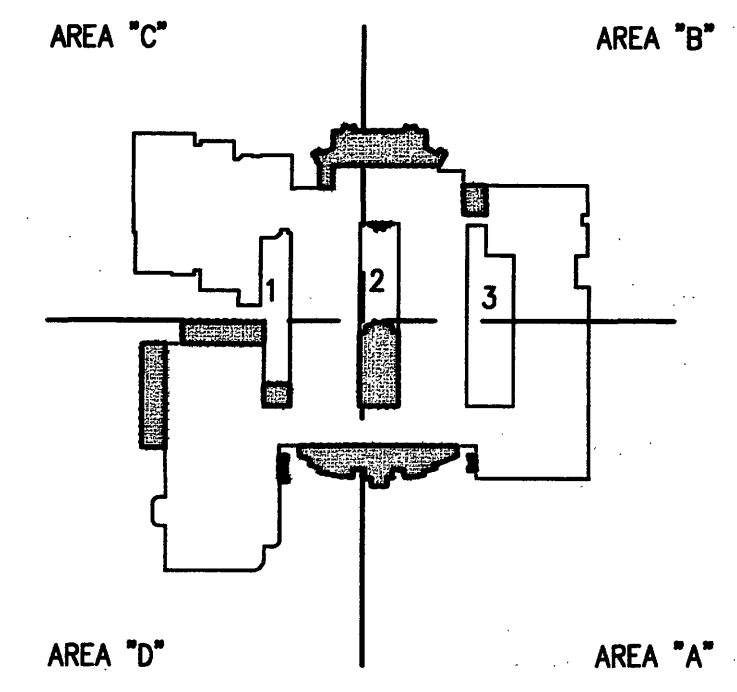


J:\06055\Civil\06055\Drawings\Divides.dwg, Plotted By: mgarland, Plotted: Aug 29, 2007 - 2:01pm

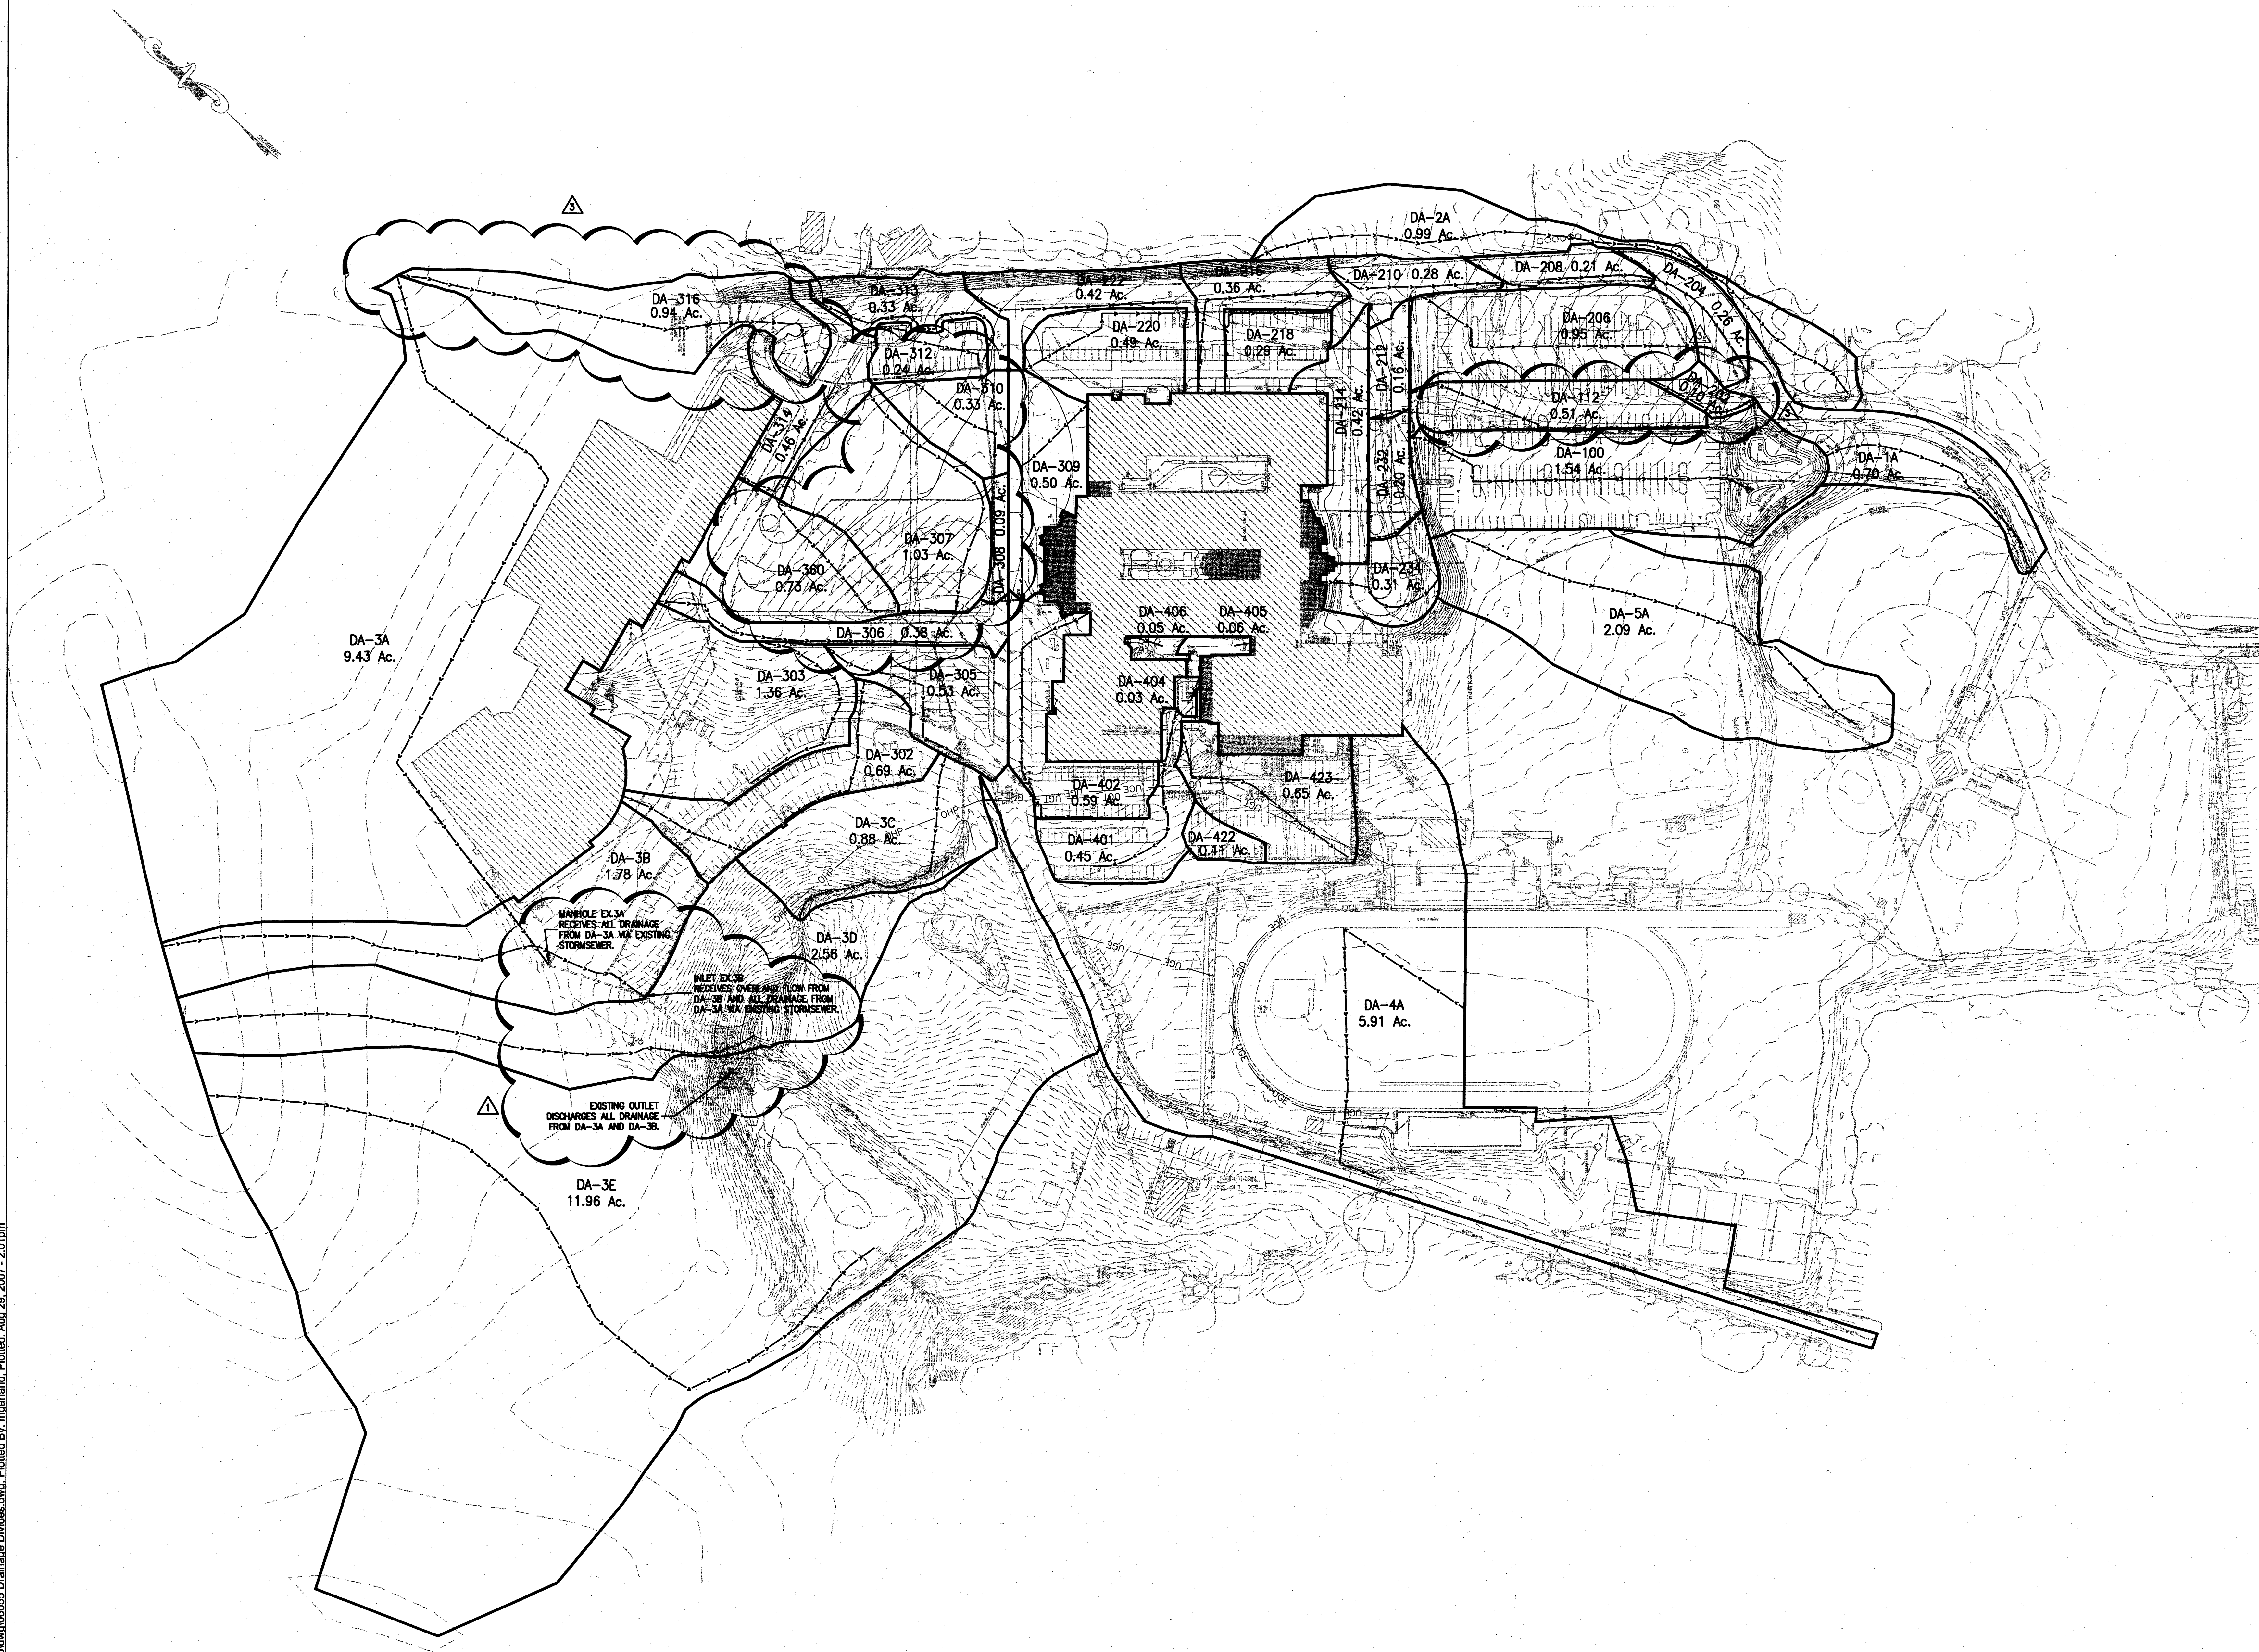

GENERAL NOTES

APPROVED

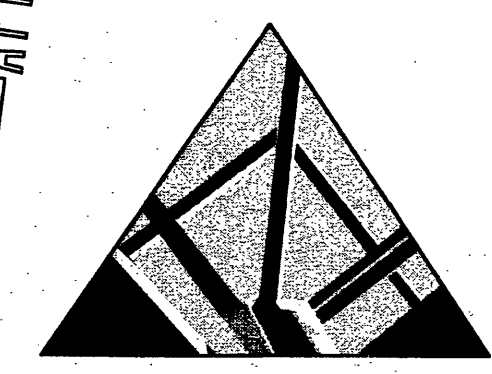


SPECTRUM DESIGN

10 CHURCH AVE SE, PLAZA SUITE 1 ROANOKE, VIRGINIA 24011 540.342.6001
ROANOKE • MARION

ADDITIONS AND RENOVATIONS TO NORTHSIDE HIGH SCHOOL ROANOKE COUNTY PUBLIC SCHOOLS VA DOE #80-52G

SPECTRUM DESIGN PROJECT NO. 06055

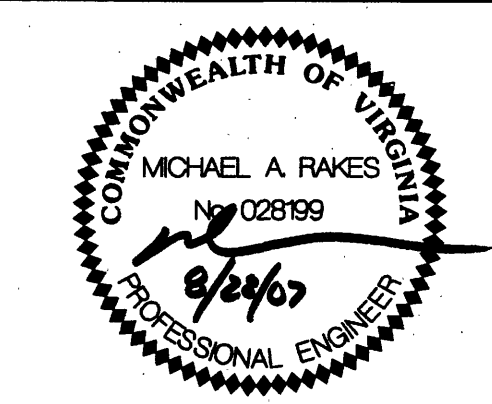

DATE	15 APRIL, 2007	
DESIGN ARCHITECT		
PROJECT ARCHITECT		
PROJECT ENGINEER	MAR	
CHECKED BY	<i>[Signature]</i>	
DRAWN BY	CZV	
REVISIONS	NUMBER	DATE
COUNTY REVIEW	1	5/25/07
COUNTY REVIEW	3	8/28/07

SHEET TITLE

POST-CONSTRUCTION DRAINAGE DIVIDES

C-8.2