


NOTES:
1. LATERALS SHOWN ARE BASED ON CCTV FOOTAGE.
2. CONTRACTOR SHALL BE INVESTIGATED
3. FIELD CHANGES THAT AFFECT A DESIGN STANDARD
4. L BE APPROVED BY THIS PLAN SETS ENGINEER OF
RD.

NOTES:
1. SURVEY FOR THIS PROJECT WAS CONDUCTED USING A
2. MINUTE SYSTEM USED FOR THE SURVEY IS VIRGINIA STATE
3. FOUR DATA ON THIS PLAN IS GENERALLY ACCURATE TO
4. N 40.5' WHERE PREPARED DATA IS PROVIDED.
5. PLAN WAS PREPARED WITHOUT THE BENEFIT OF A
6. MECHANICAL TITLE REPORT AND THEREFORE, THERE MAY EXIST
7. OCCASIONAL EXCEPTION, EDGE OF PAVEMENT, GRAVEL
8. RETE, & BRICK ARE SHOWN BASED ON GOREFERENCED
9. AL IMAGERY AND ARE TYPICALLY ACCURATE TO WITHIN 1.0'.
10. D ON MUNICIPAL GIS DATA AND GOREFERENCED AERIAL
11. PLAN DOES NOT GUARANTEE THE EXISTENCE, LOCATION,
12. MATERIAL OR TYPE OF ANY UNDERGROUND UTILITIES. ALL
13. SHOWN BASED ON SURVEYED ABOVE GROUND STRUCTURES,
14. SURVEYS, AVAILABLE PUBLIC RECORDS AND BY UTILITY
15. LOCATION MARKINGS ESTABLISHED BY MISS UTILITY OF
16. VIA TICKET # B034501266-008. ALL UNDERGROUND UTILITY
17. STRUCTURE LOCATION SHOULD BE FIELD VERIFIED PRIOR TO
18. START OF ANY CONSTRUCTION.

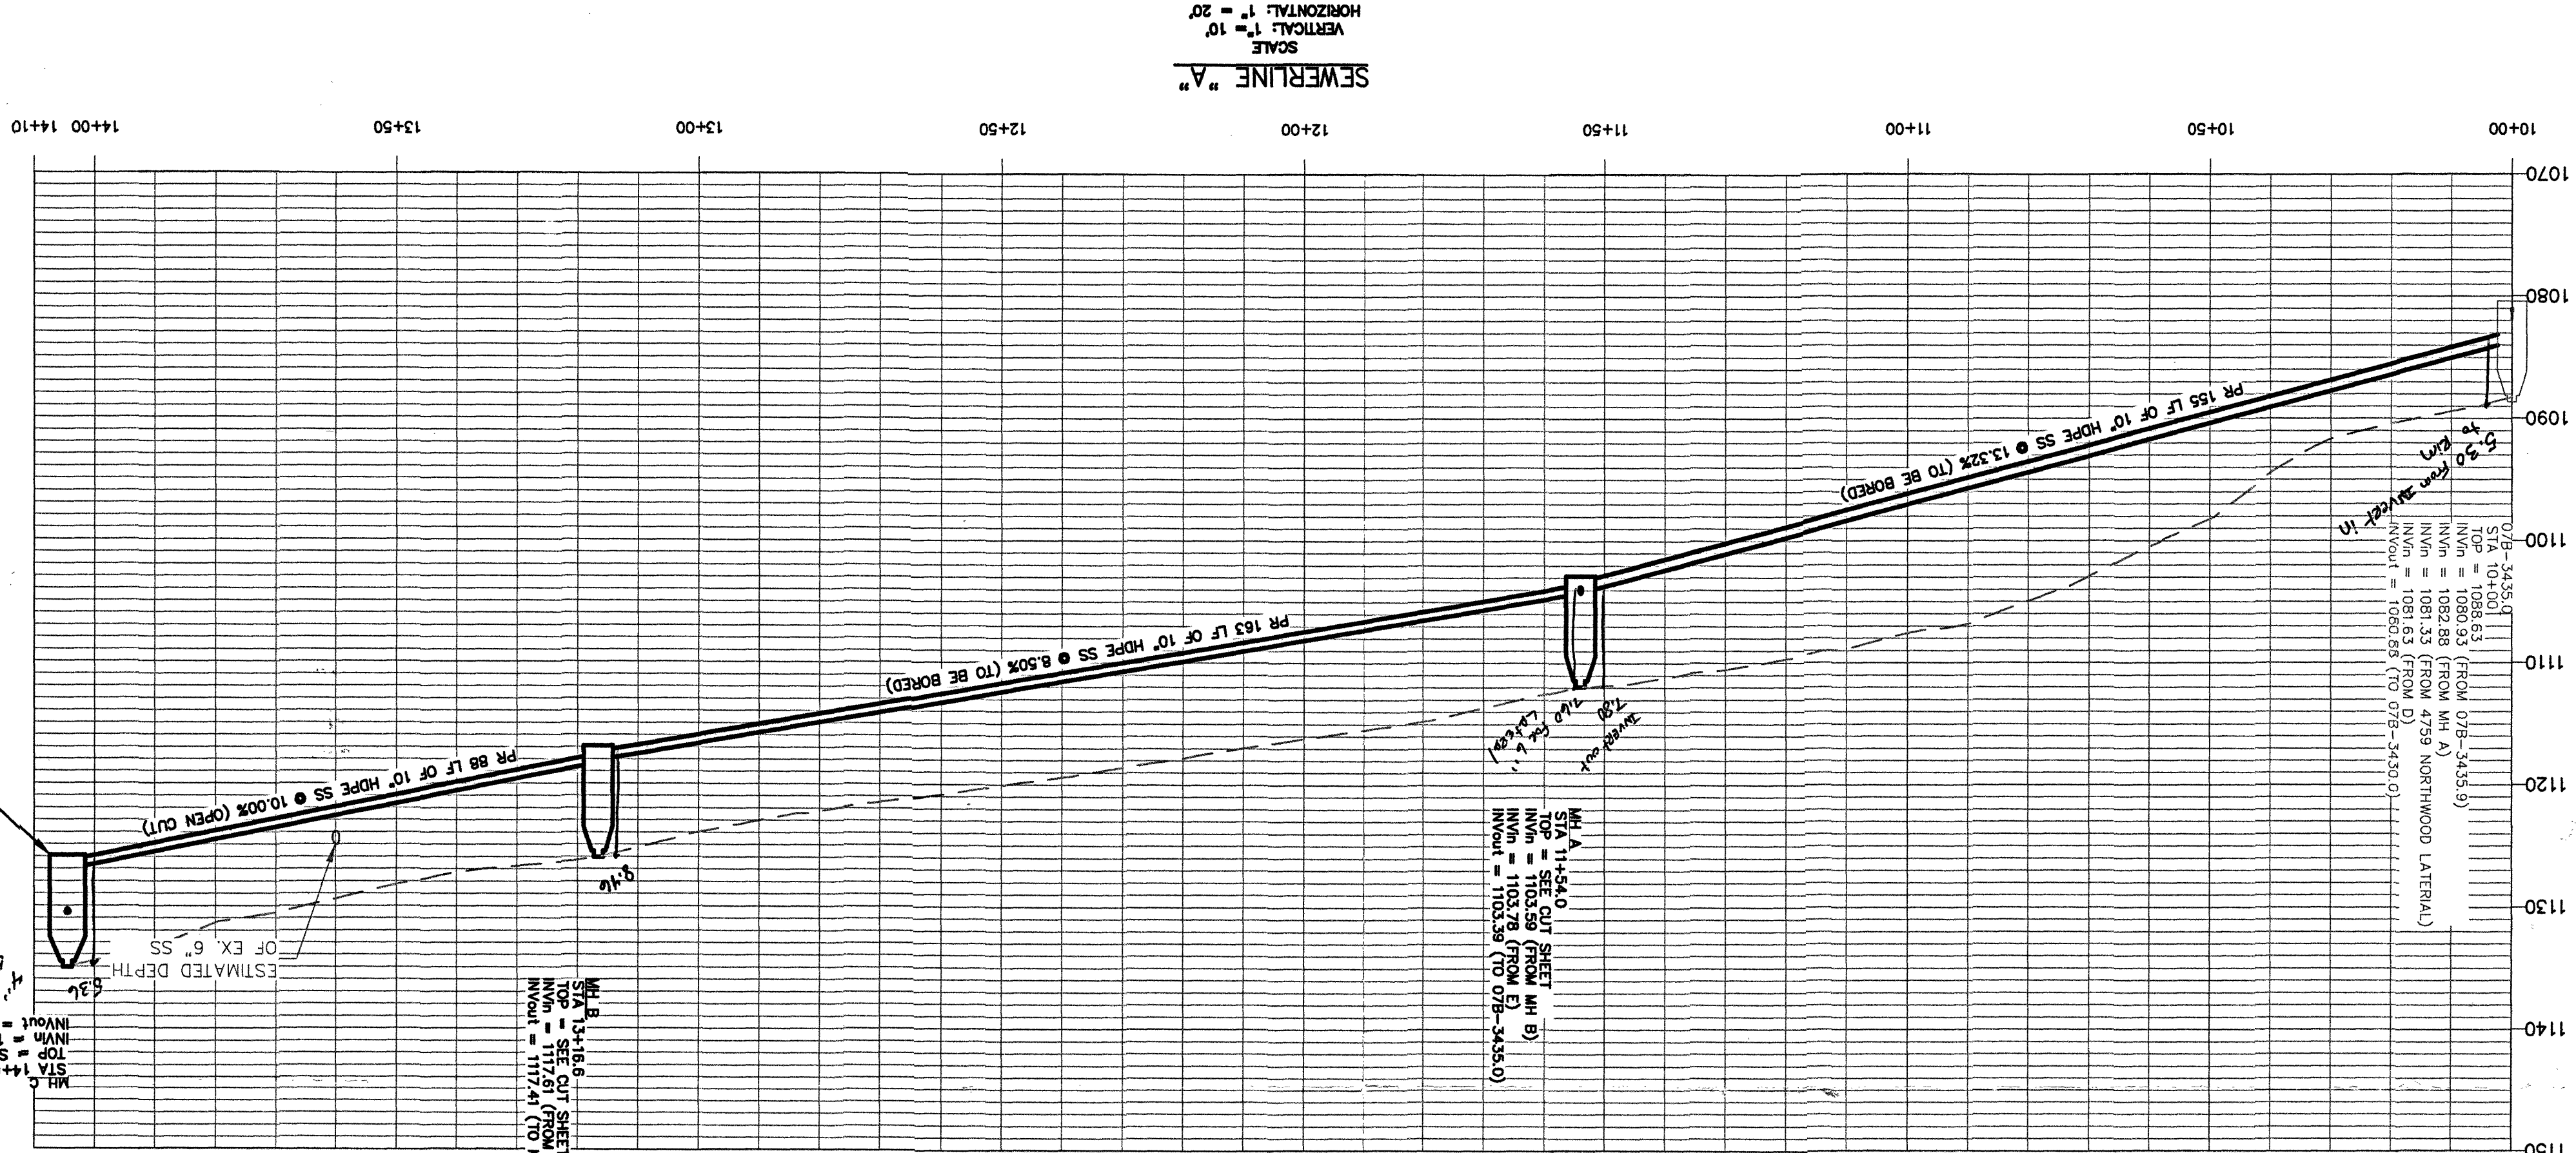

Sheet 2 of 2

Project: SCLP

Date: SEPT. 20

Approved: TEC

Checked: NSS

Drawn: AUC

Designed: DRJ

Rev	Description	Date	By
1	Added Contour Elev. Labels	9/13/23	NSS

NORTHWOOD DRIVE SEWER
REALIGNMENT

8/2/22

LEWIS EVANS CO

040208

WESTERN VIRGINIA
WATER AUTHORITY

ENGINEERING SERVICES

601 S JEFFERSON ST, SUITE 300

