

Note: Maximum infiltration to be not more than $1\frac{1}{2}$ g.p.d. on 10" Main per lin. ft, or $\frac{3}{4}$ g.p.d. on 6" Laterals per lin. ft.

Note: Materials and Construction to conform to specifications and standards of Engr. Dept. of the City of Roanoke, Va.

Paul B. Matthews 12-19-55
Engineer for Roanoke County, Va. date

H. Citrus Boyles 12/14/55
City Engineer of Roanoke, Va. date
Wm. J. [illegible] 12/14/55
Director Public Works

ROANOKE COUNTY SANITATION AUTHORITY

FROM PEACHTREE DRIVE ALONG WEST SIDE OF
PETERS CREEK TO CONNECT WITH EXISTING
SEWER AT SOUTH END OF MEADOWBROOK DRIVE

ROANOKE COUNTY, VIRGINIA

by: C.B. Malcolm & Son
Va. State Cert. Engrs.
Date December 14, 1955

SCALES: AS NOTED

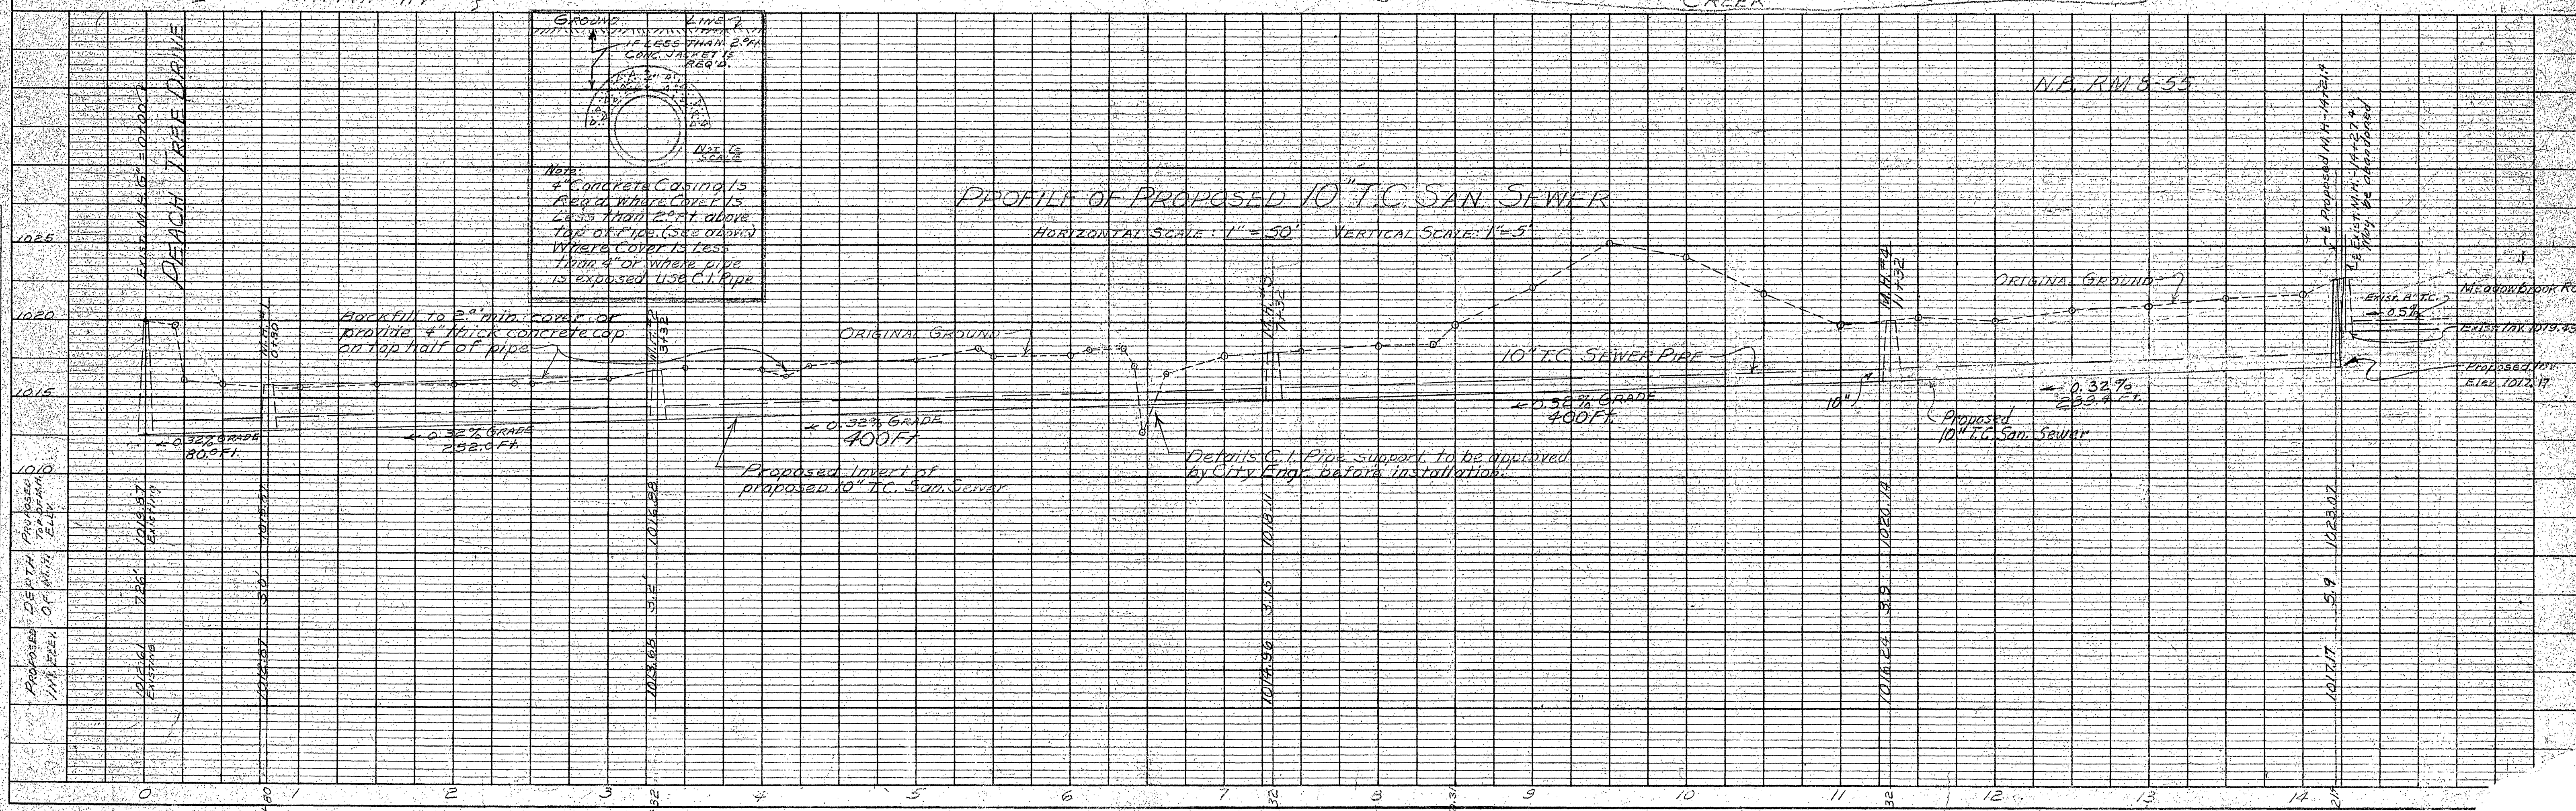
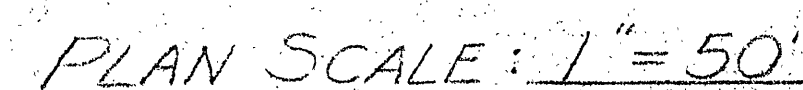


PLATE 1 — PLAN PROFILE S. P. R. STANDARD
B. K. ELLIOTT CO., PITTSBURGH - CLEVELAND - DETROIT

Nowood - North,