

GENERAL NOTES:
1. MATERIALS AND CONSTRUCTION TO CONFORM TO SPECIFICATIONS AND STANDARDS OF ENGR. DEPT. OF CITY OF ROANOKE, VA. & ROKE CO. SAN. AUTH.
2. MANHOLE LIDS TO CONTAIN THE WORDS ROANOKE/SEWER/COUNTY
3. EXTRA STRENGTH PIPE TO BE INSTALLED WHERE DEPTH OF SEWER IS IN EXCESS OF 10 FT.

APPROVED:

SECRETARY ROKE CO. PLANN. COMM. DATE

CITY ENGR. OF ROANOKE, VA. DATE

AGENT, ROKE CITY PLANN. COMM. DATE

W. E. Fitzgerald
RES. ENGR. VA. DEPT. OF HIGHWAYS DATE

James C. Brown
EXEC. DIRECTOR ROKE CO. SAN. AUTH. DATE

7-18-61 (Laterals to extend to St. lines)

(Normal lateral connections to intersect street lines at 10 ft along st. line from lower property corner.)

NOTE: LETTERSIZE SHEET OF MINIMUM TYPICAL STREET SECTION DATED SEPT. 15, 1959 AND APPROVED NOV. 6, AND NOV. 11, 1959, APPLICABLE TO STREETS.



DD6

EE6

PLAN SCALE 1"=100'

PLAN	DATE
SURVEYED	
NOTED	
PLOTTED	
ALIGNED	
CHECKED	
BY	
NO	

PROFILE	DATE
SURVEYED	
NOTED	
PLOTTED	
ALIGNED	
CHECKED	
BY	
NO	

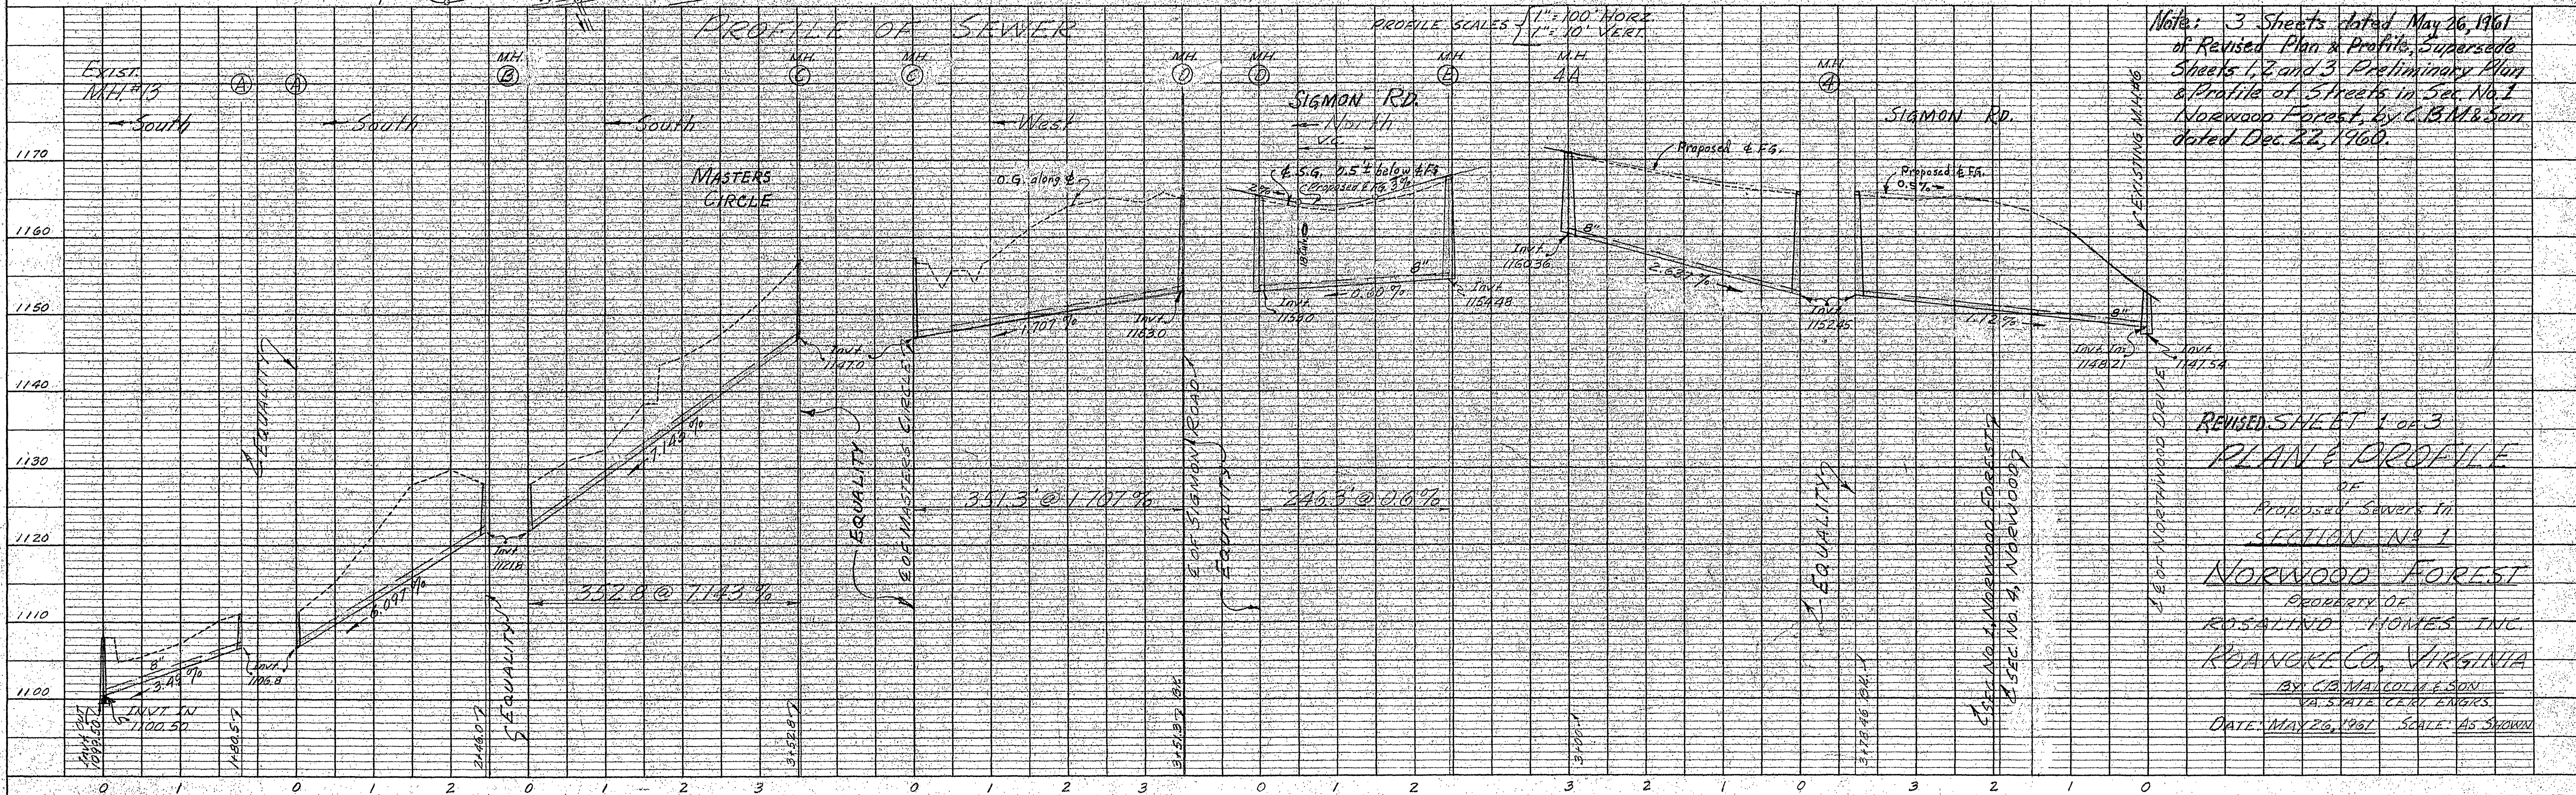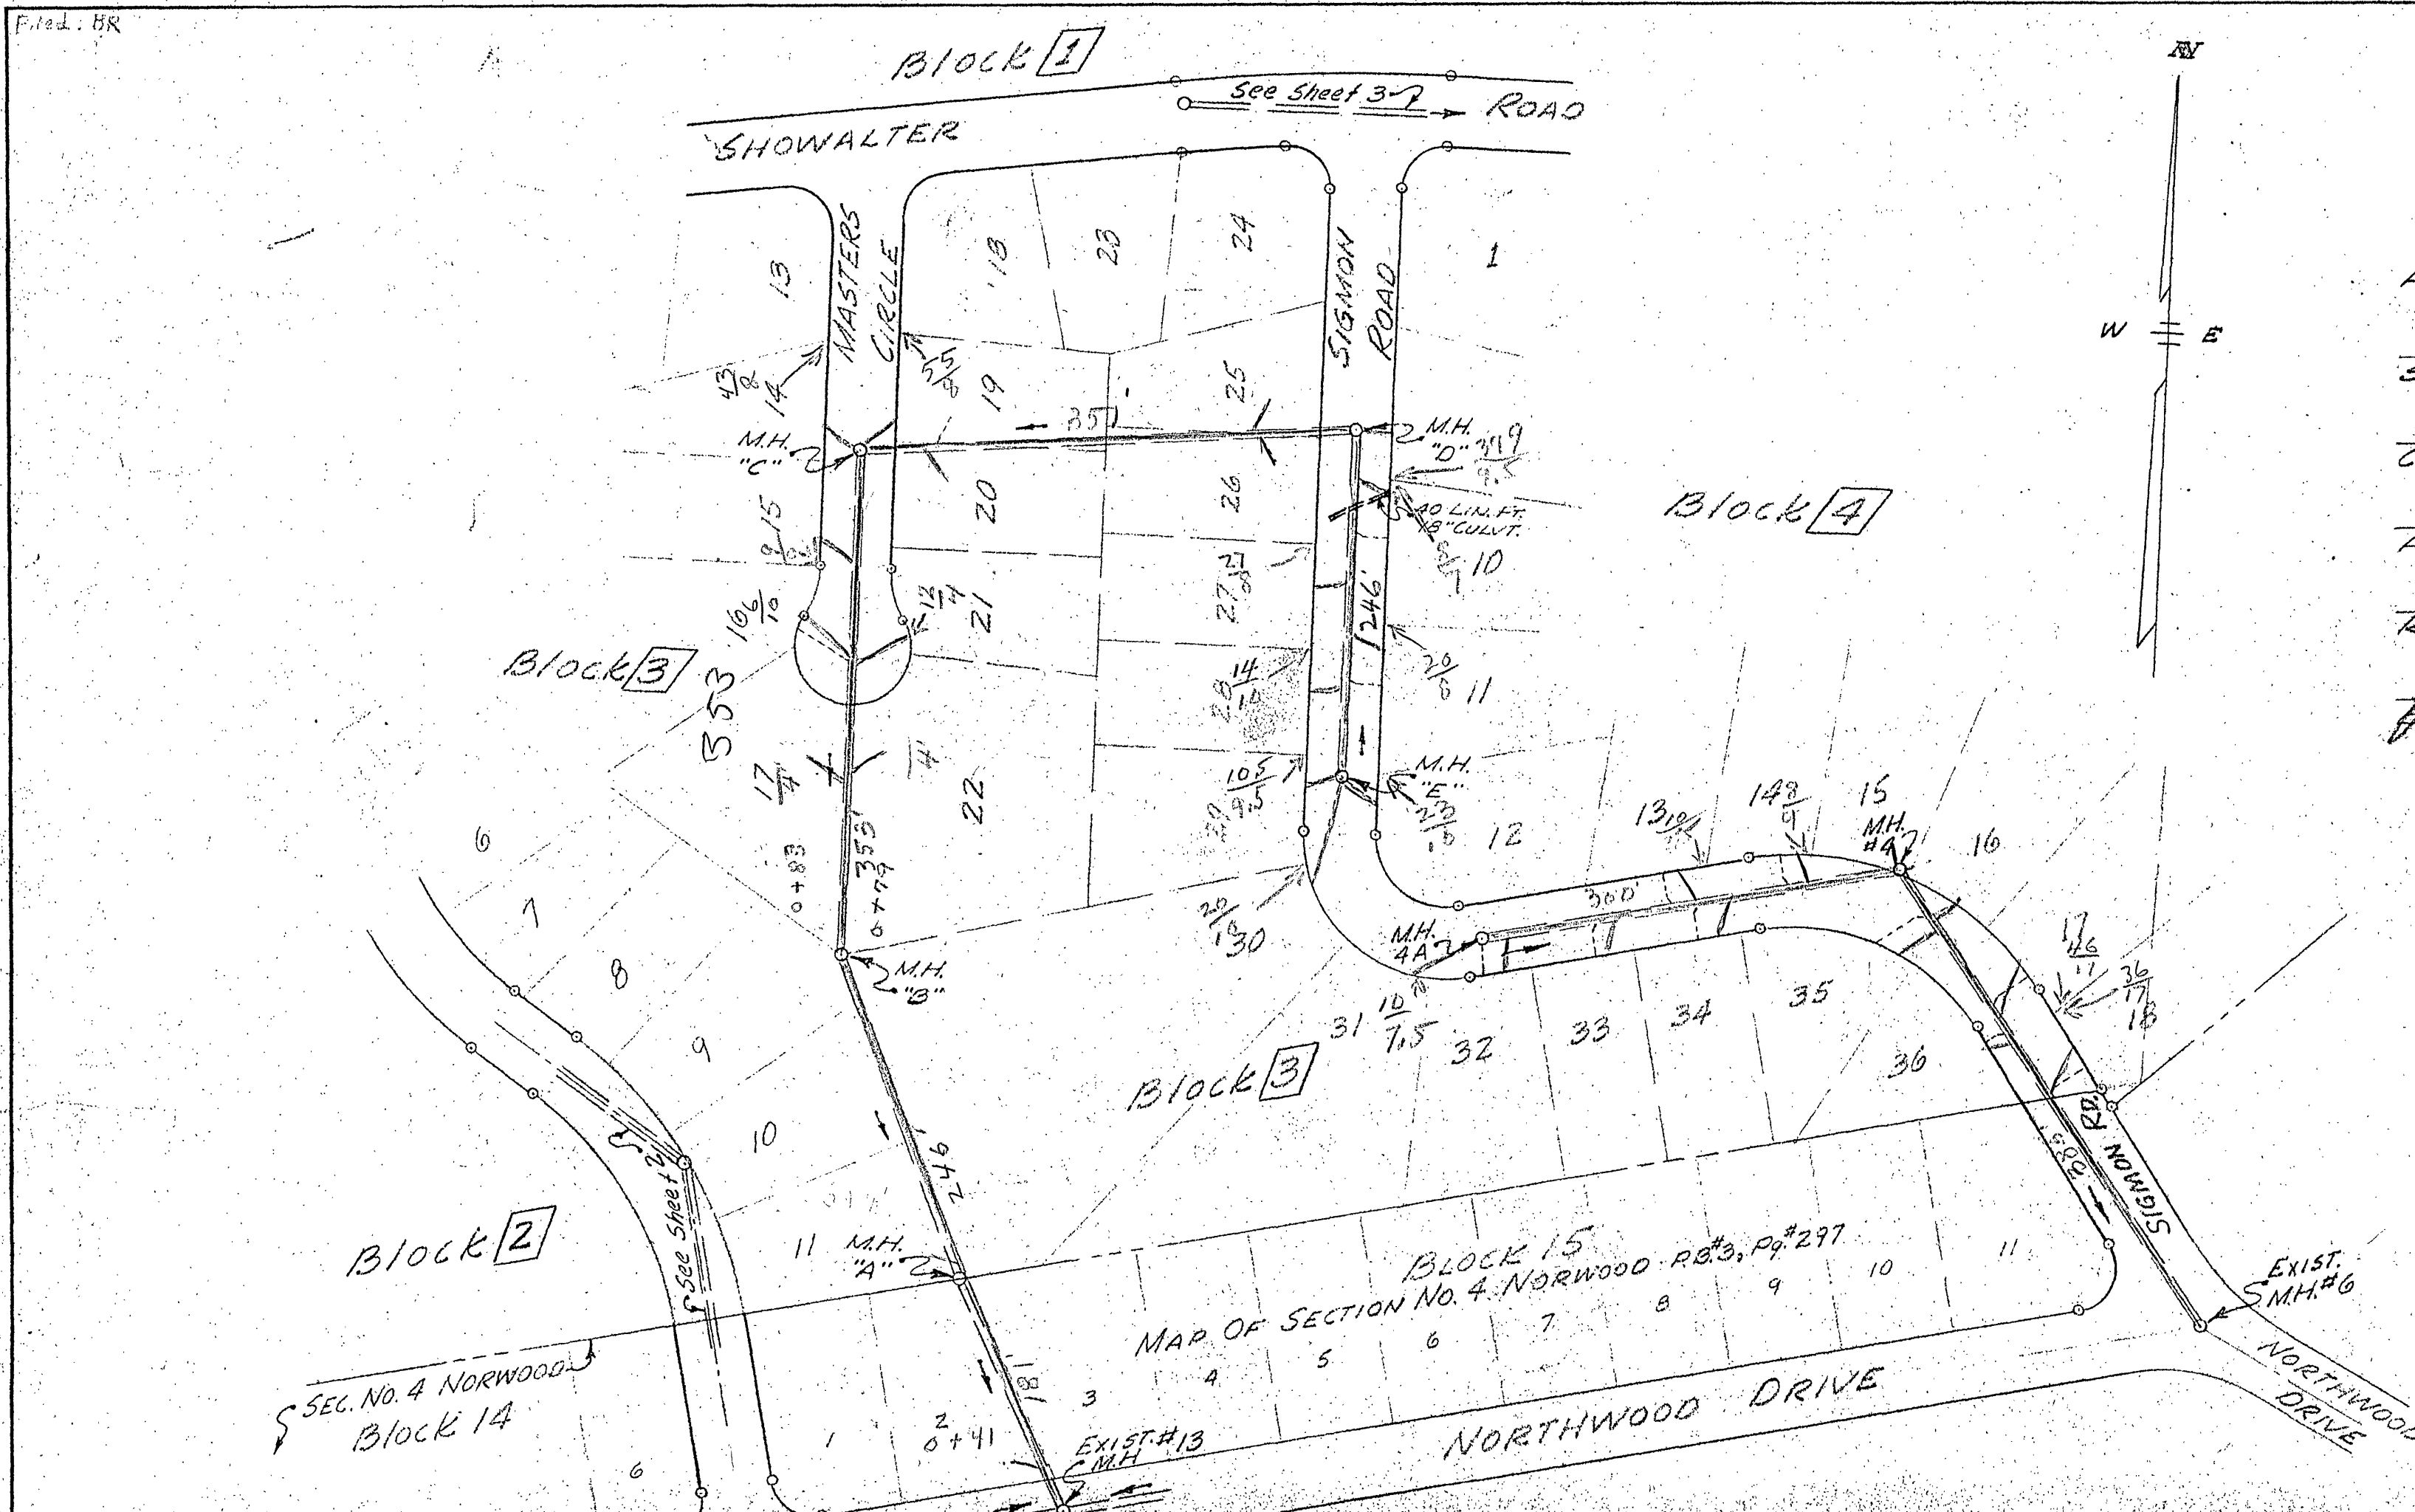

Note: 3 Sheets dated May 26, 1961 or Revised Plan & Profile, Supersede Sheets 1, 2 and 3 Preliminary Plan & Profile of Streets in Sec. No. 1 Norwood Forest, by C. B. M. & Son dated Dec. 22, 1960.

REVISED SHEET 1 of 3
PLAN & PROFILE
OF
Proposed Sewer in
SECTION NO. 1
NORWOOD FOREST
PROPERTY OF
ROSALIND HOMES INC.
ROANOKE, VIRGINIA
BY C. B. MALCOLM & SON
VA. STATE CERT. ENGRS.
DATE: MAY 26, 1961 SCALE: AS SHOWN