
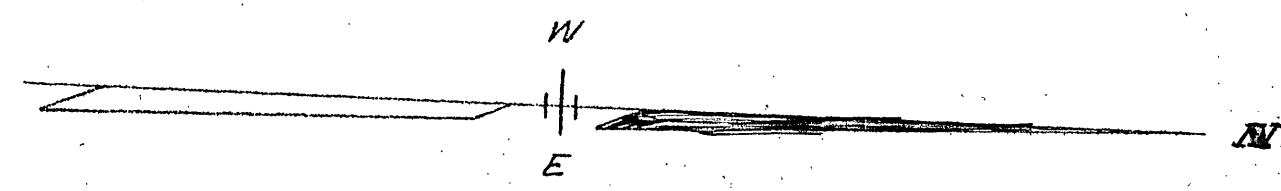



DATE	5-22-61
BY	W.S.C.
SURVEYED	ALIGNED
NOTE BOOK	NO. 60253
FLOTTED	BY: W.S.C.
ALIGNMENT CHECKED	
BY: W.S.C.	

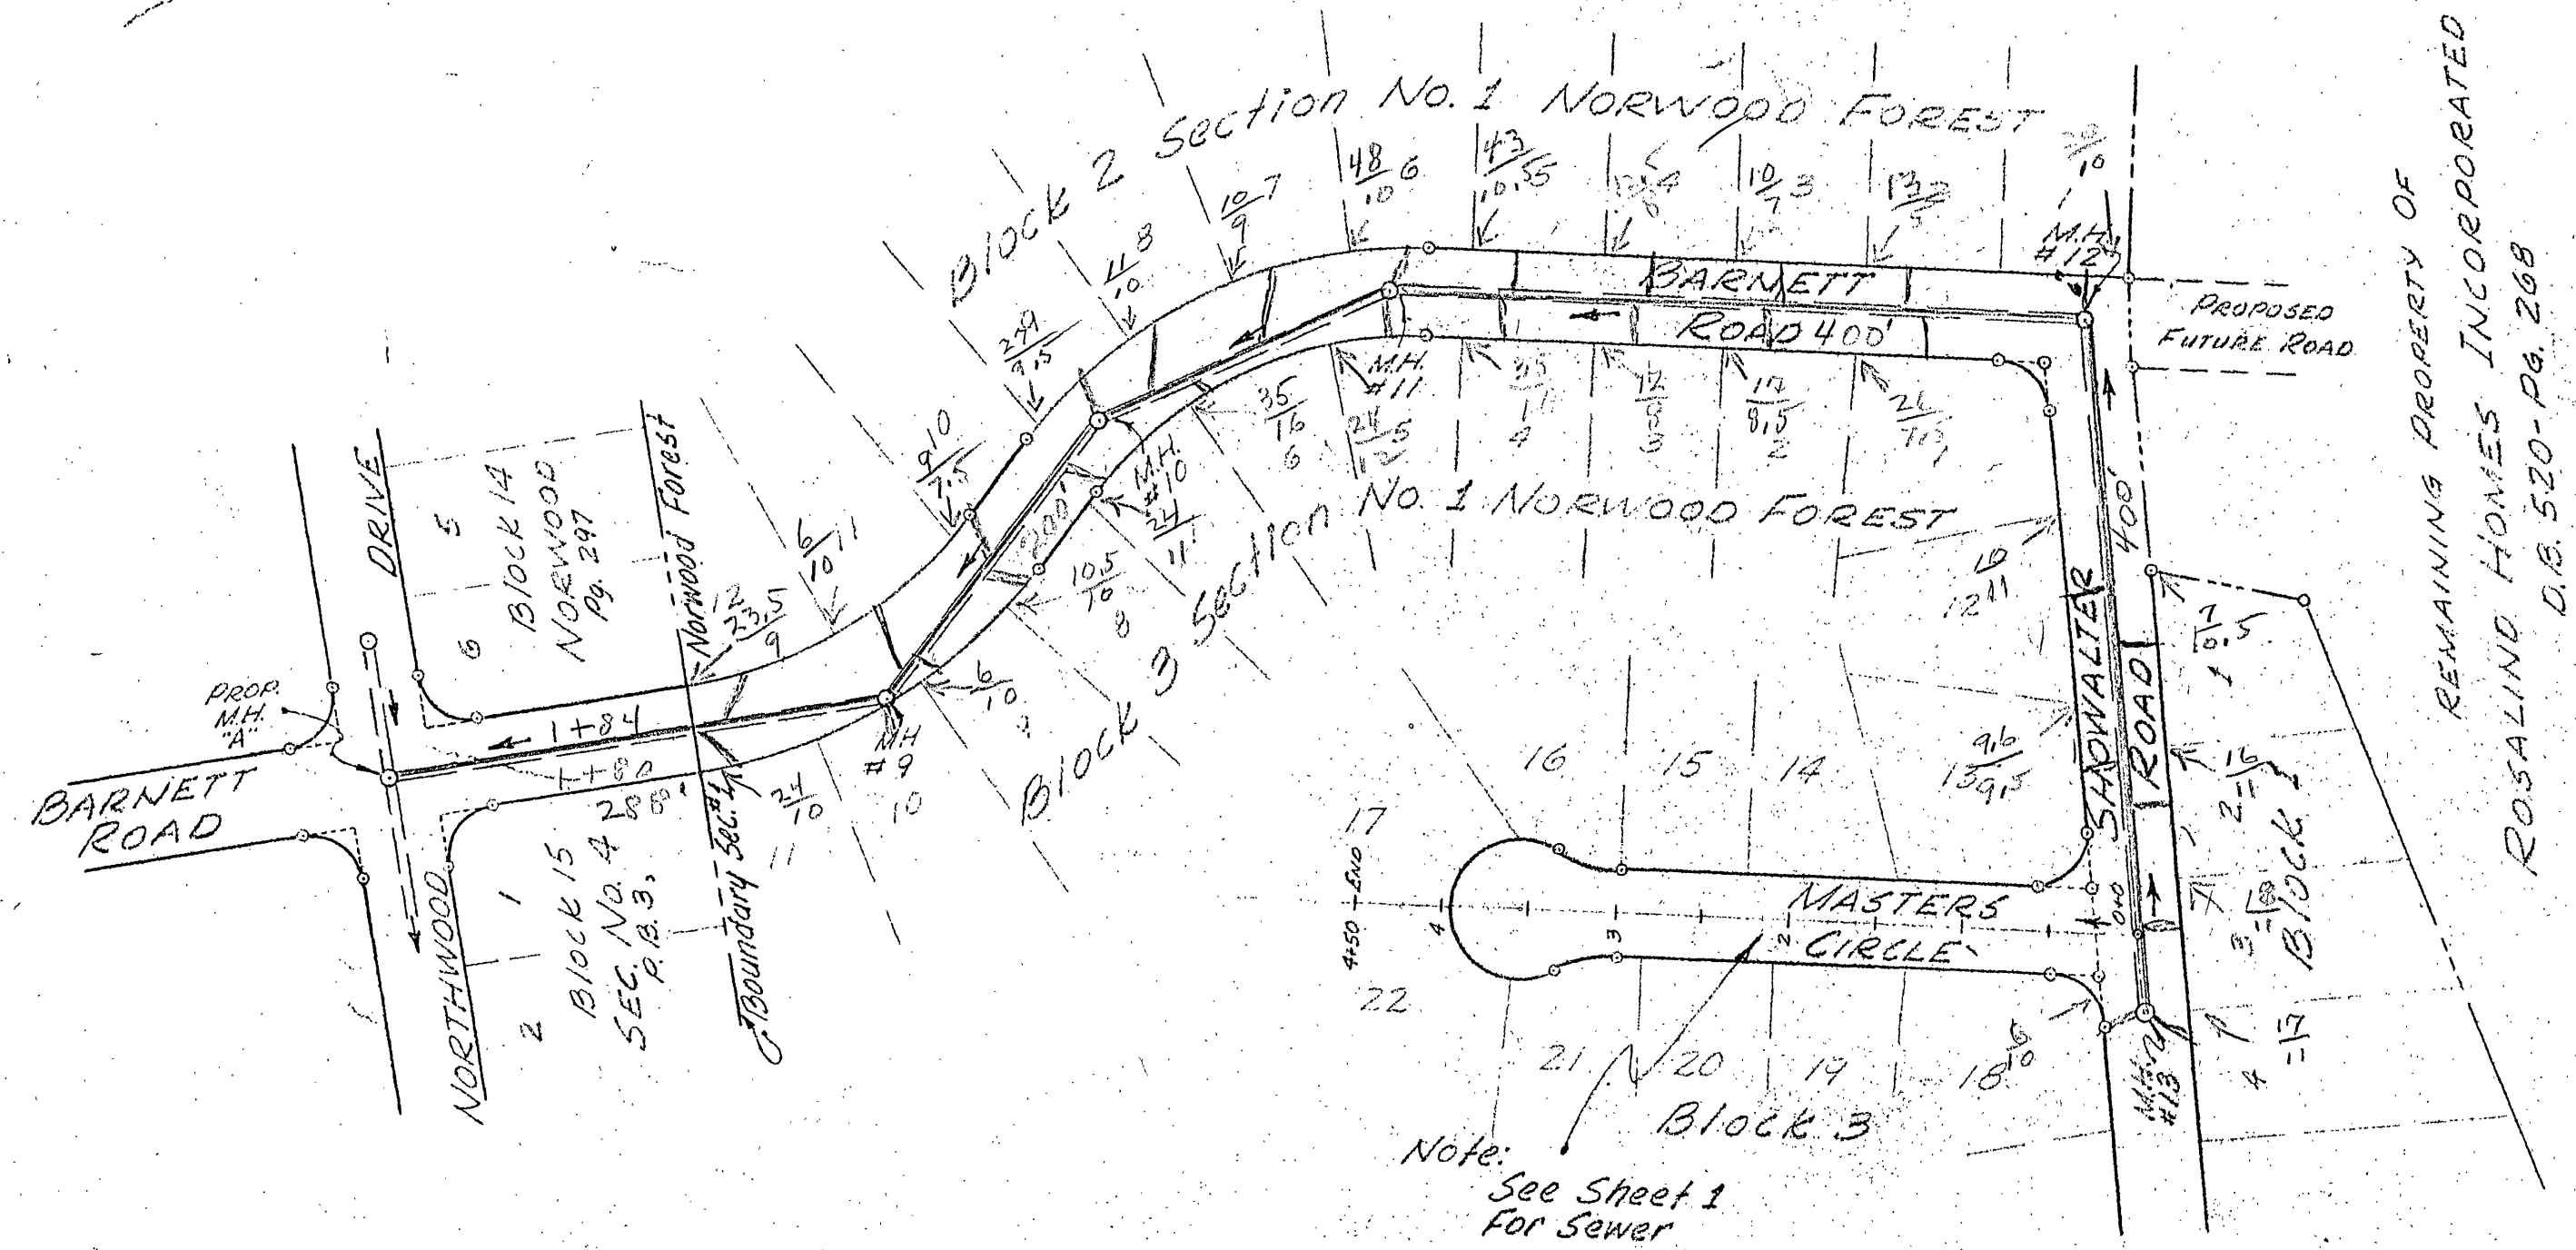

Plan Scale: 1" = 100'

DD6
EE6

DATE	5-22-61
BY	W.S.C.
SURVEYED	ALIGNED
NOTE BOOK	NO. 60253
FLOTTED	BY: W.S.C.
ALIGNMENT CHECKED	
BY: W.S.C.	

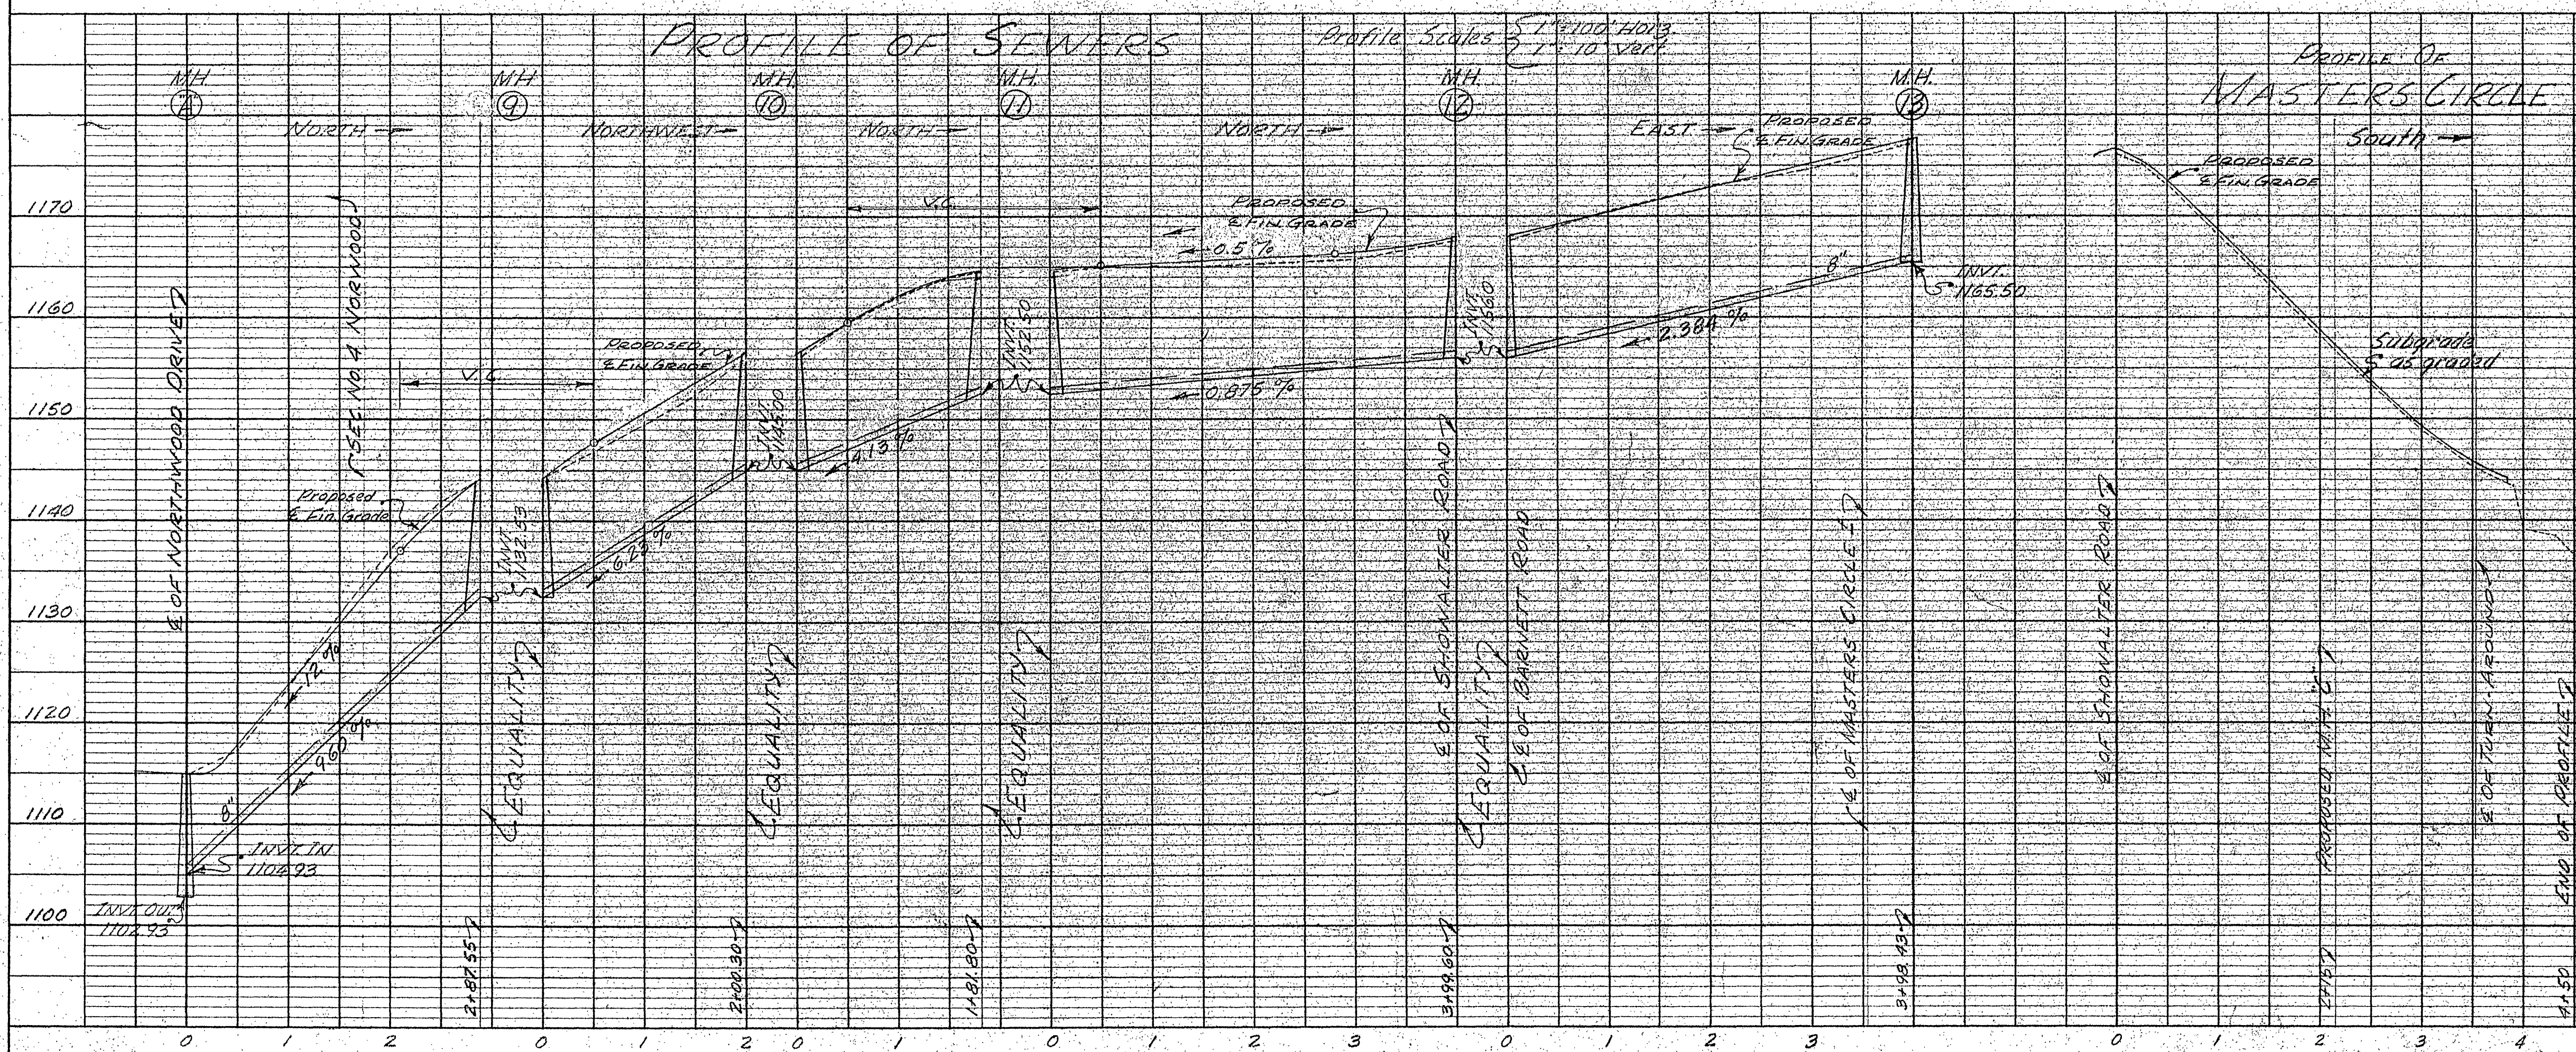

REVISED SHEET 2 OF 3
PLAN & PROFILE
OF
Proposed Sewers in
SECTION No. 1
NORWOOD FOREST
PROPERTY OF
ROSALIND HOMES INC.
ROANOKE CO., VIRGINIA
BY C. A. MARCOLME & SON
VA. STATE CERT. ENGRS.
DATE: MAY 26, 1961 SCALE: AS SHOWN