

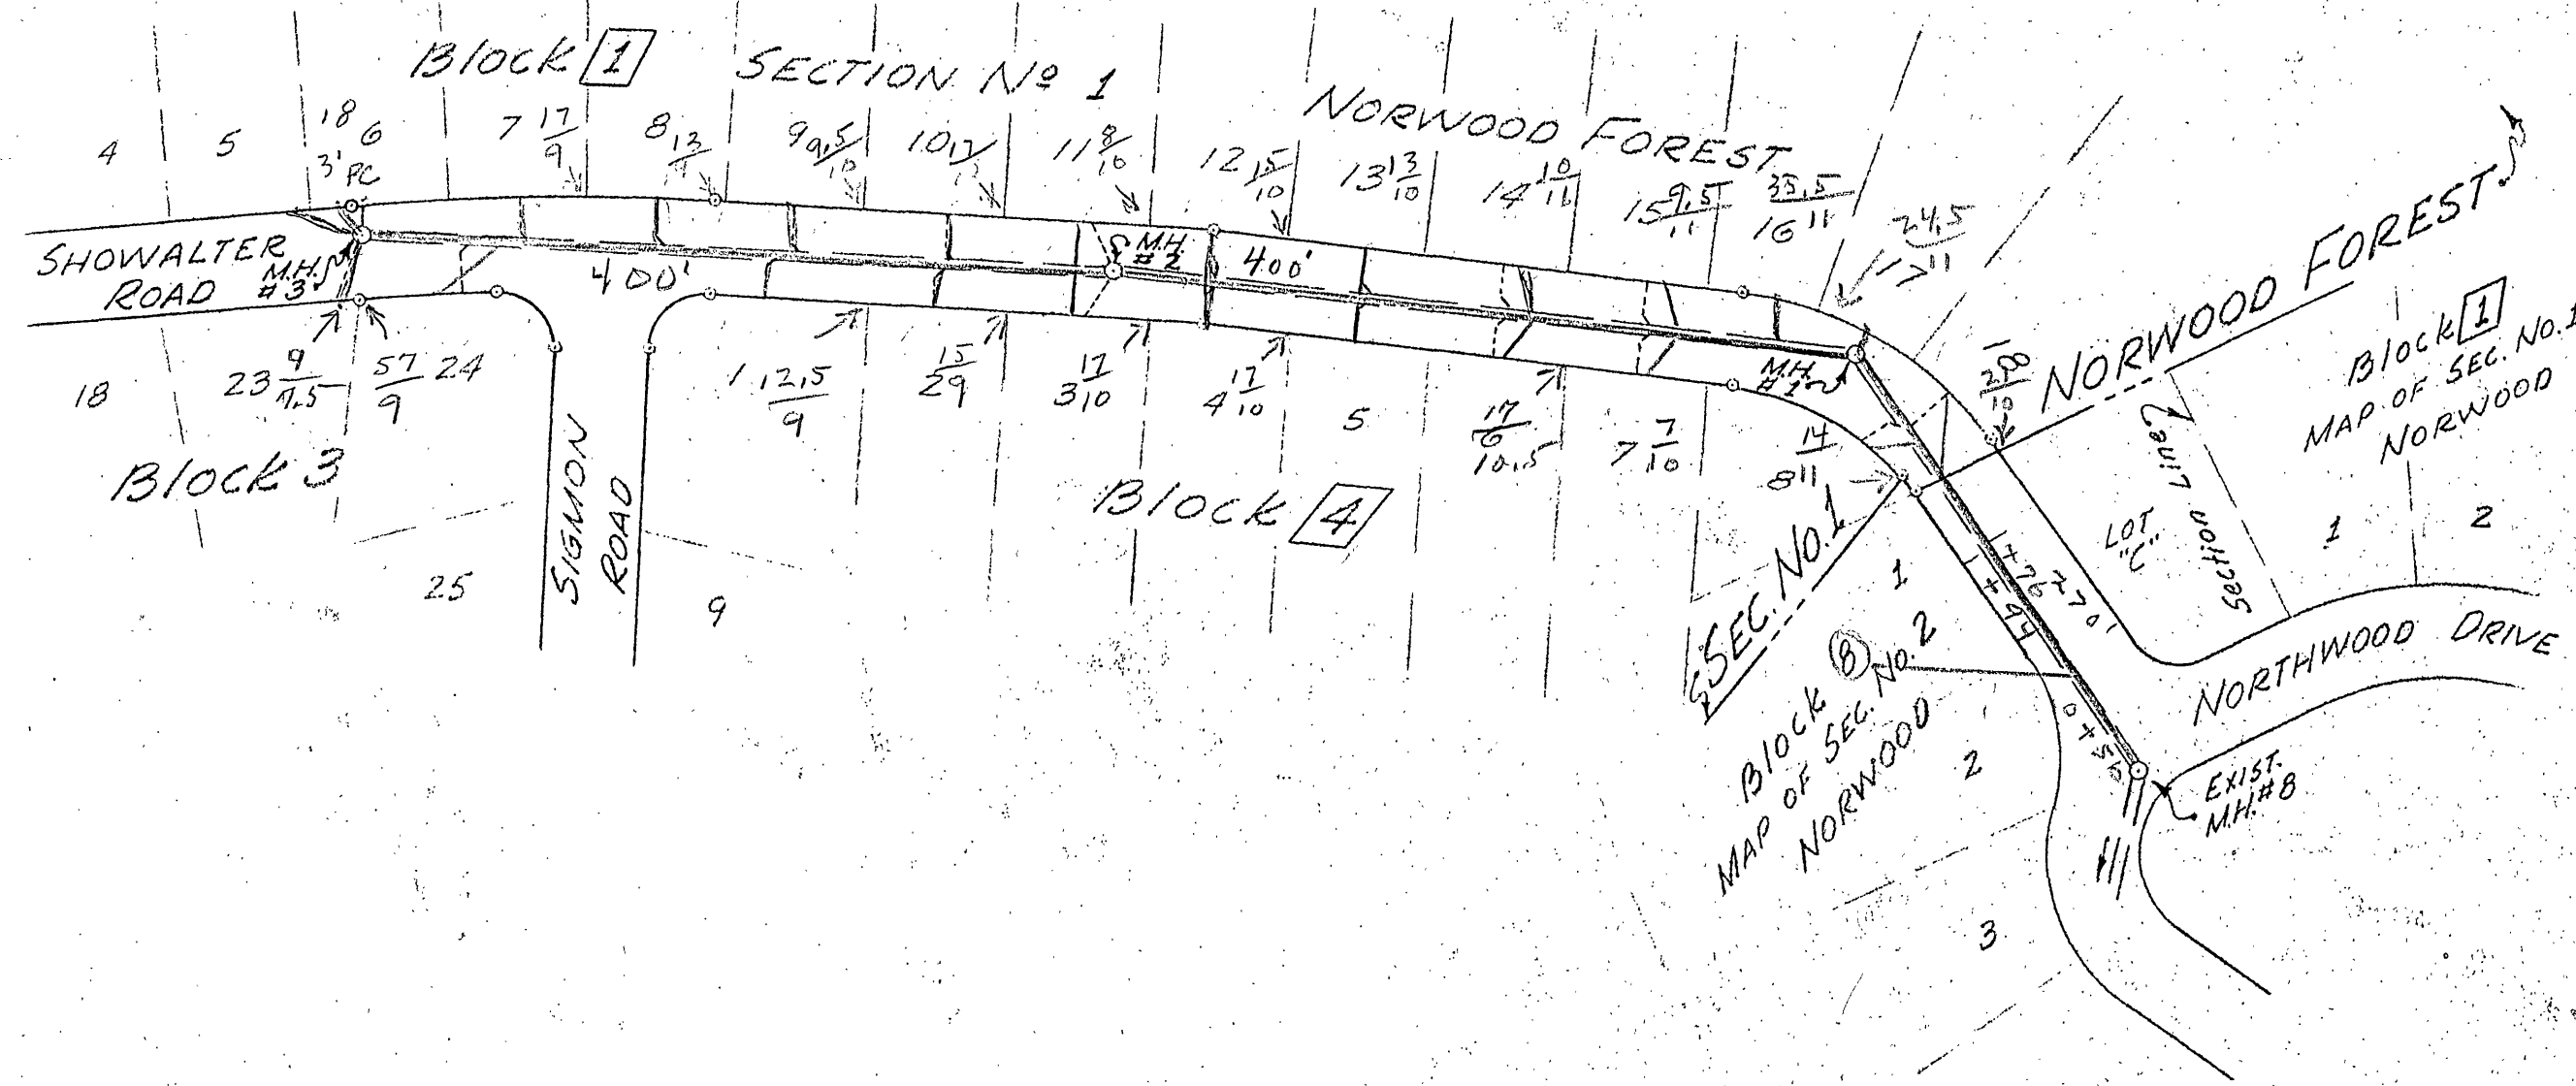


PLAN	DATE 5-28-61
BY J.M.C.	
SURVEYED NOTED	
PLOTTED CHECKED	
NO. 10-57	

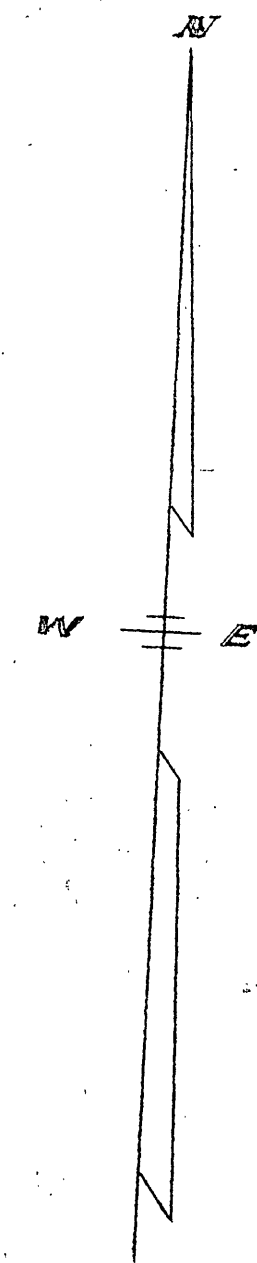

PLAN SCALE: 1"=100'

PROFILE	DATE 5-28-61
BY J.M.C.	
SURVEYED NOTED	
PLOTTED CHECKED	
NO. 10-57	

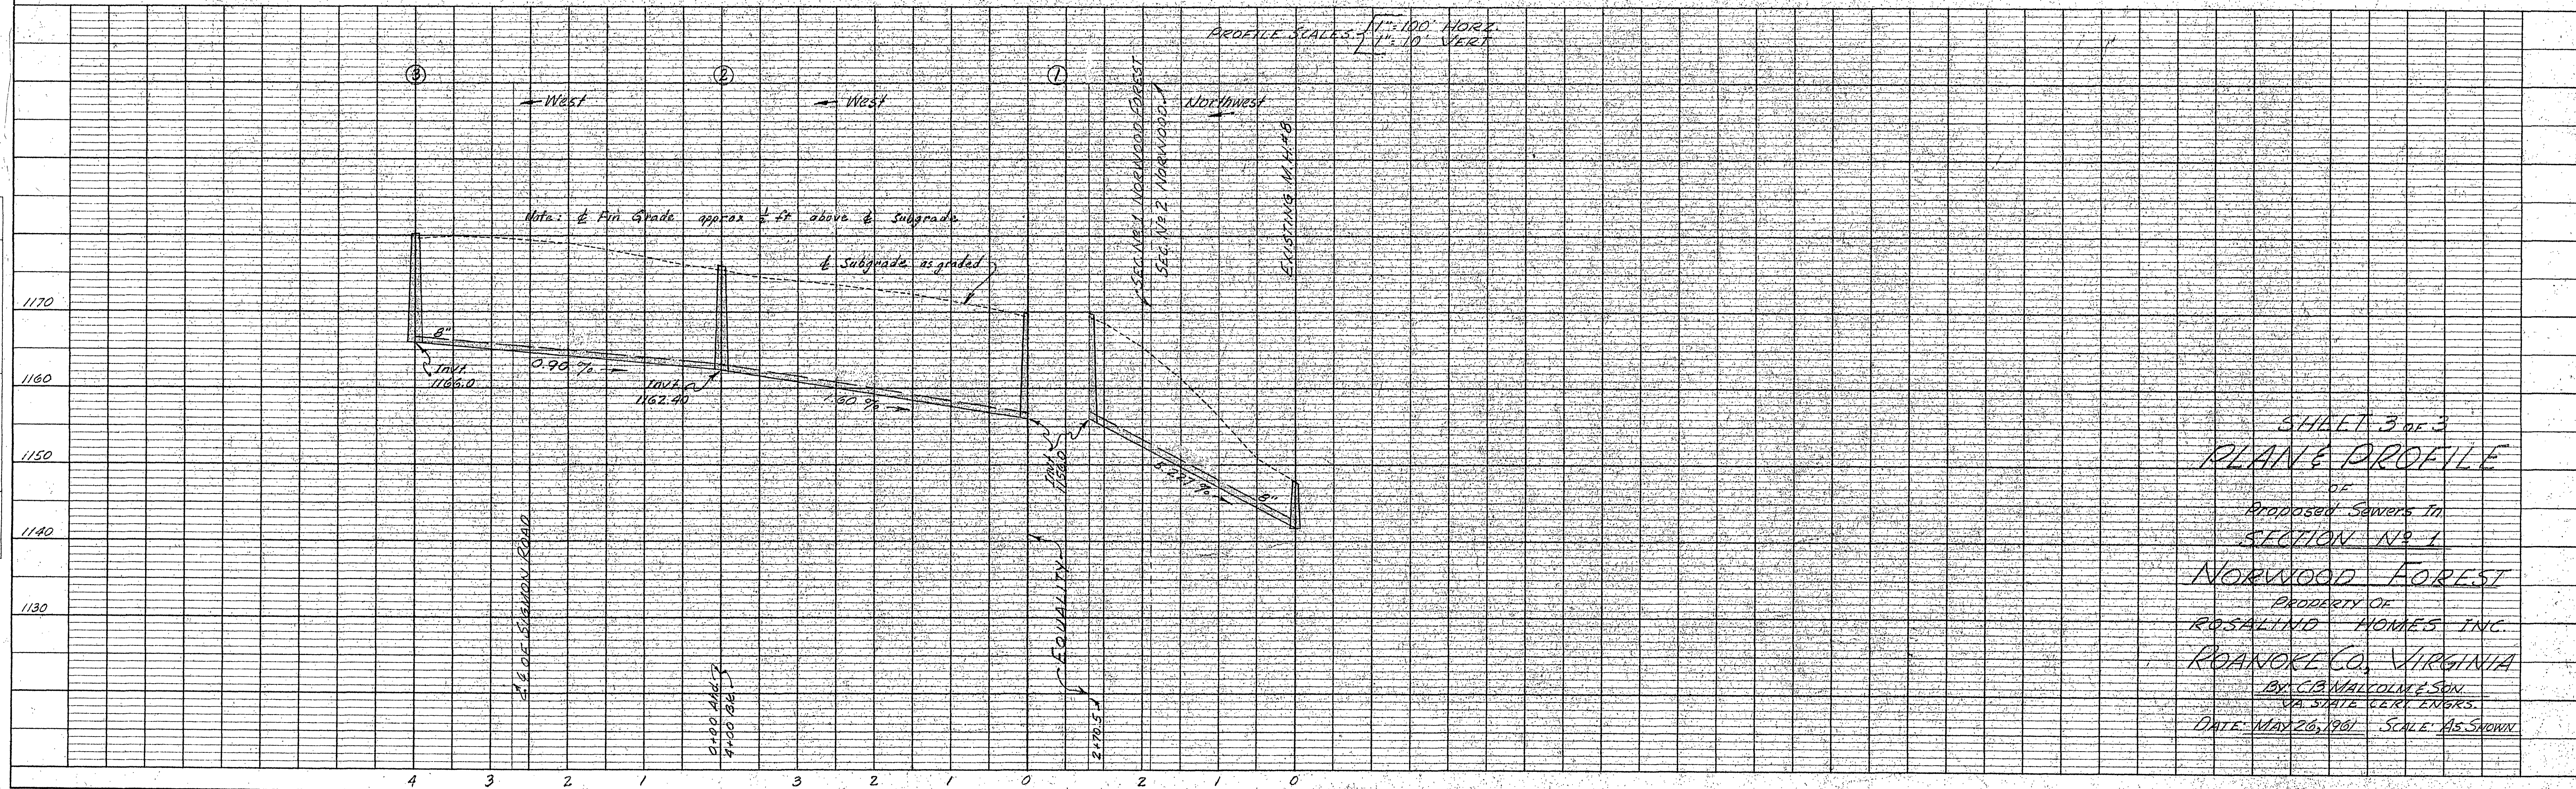

SHEET 3 of 3
PLAN & PROFILE
OF
Proposed Sewers in
SECTION No. 1
NORWOOD FOREST
PROPERTY OF
ROSALIND HOMES INC.
ROANOKE CO., VIRGINIA
BY C.A. WALDMAN, SON
VA. STATE CERT. ENGRS.
DATE MAY 26, 1961 SCALE AS SHOWN