
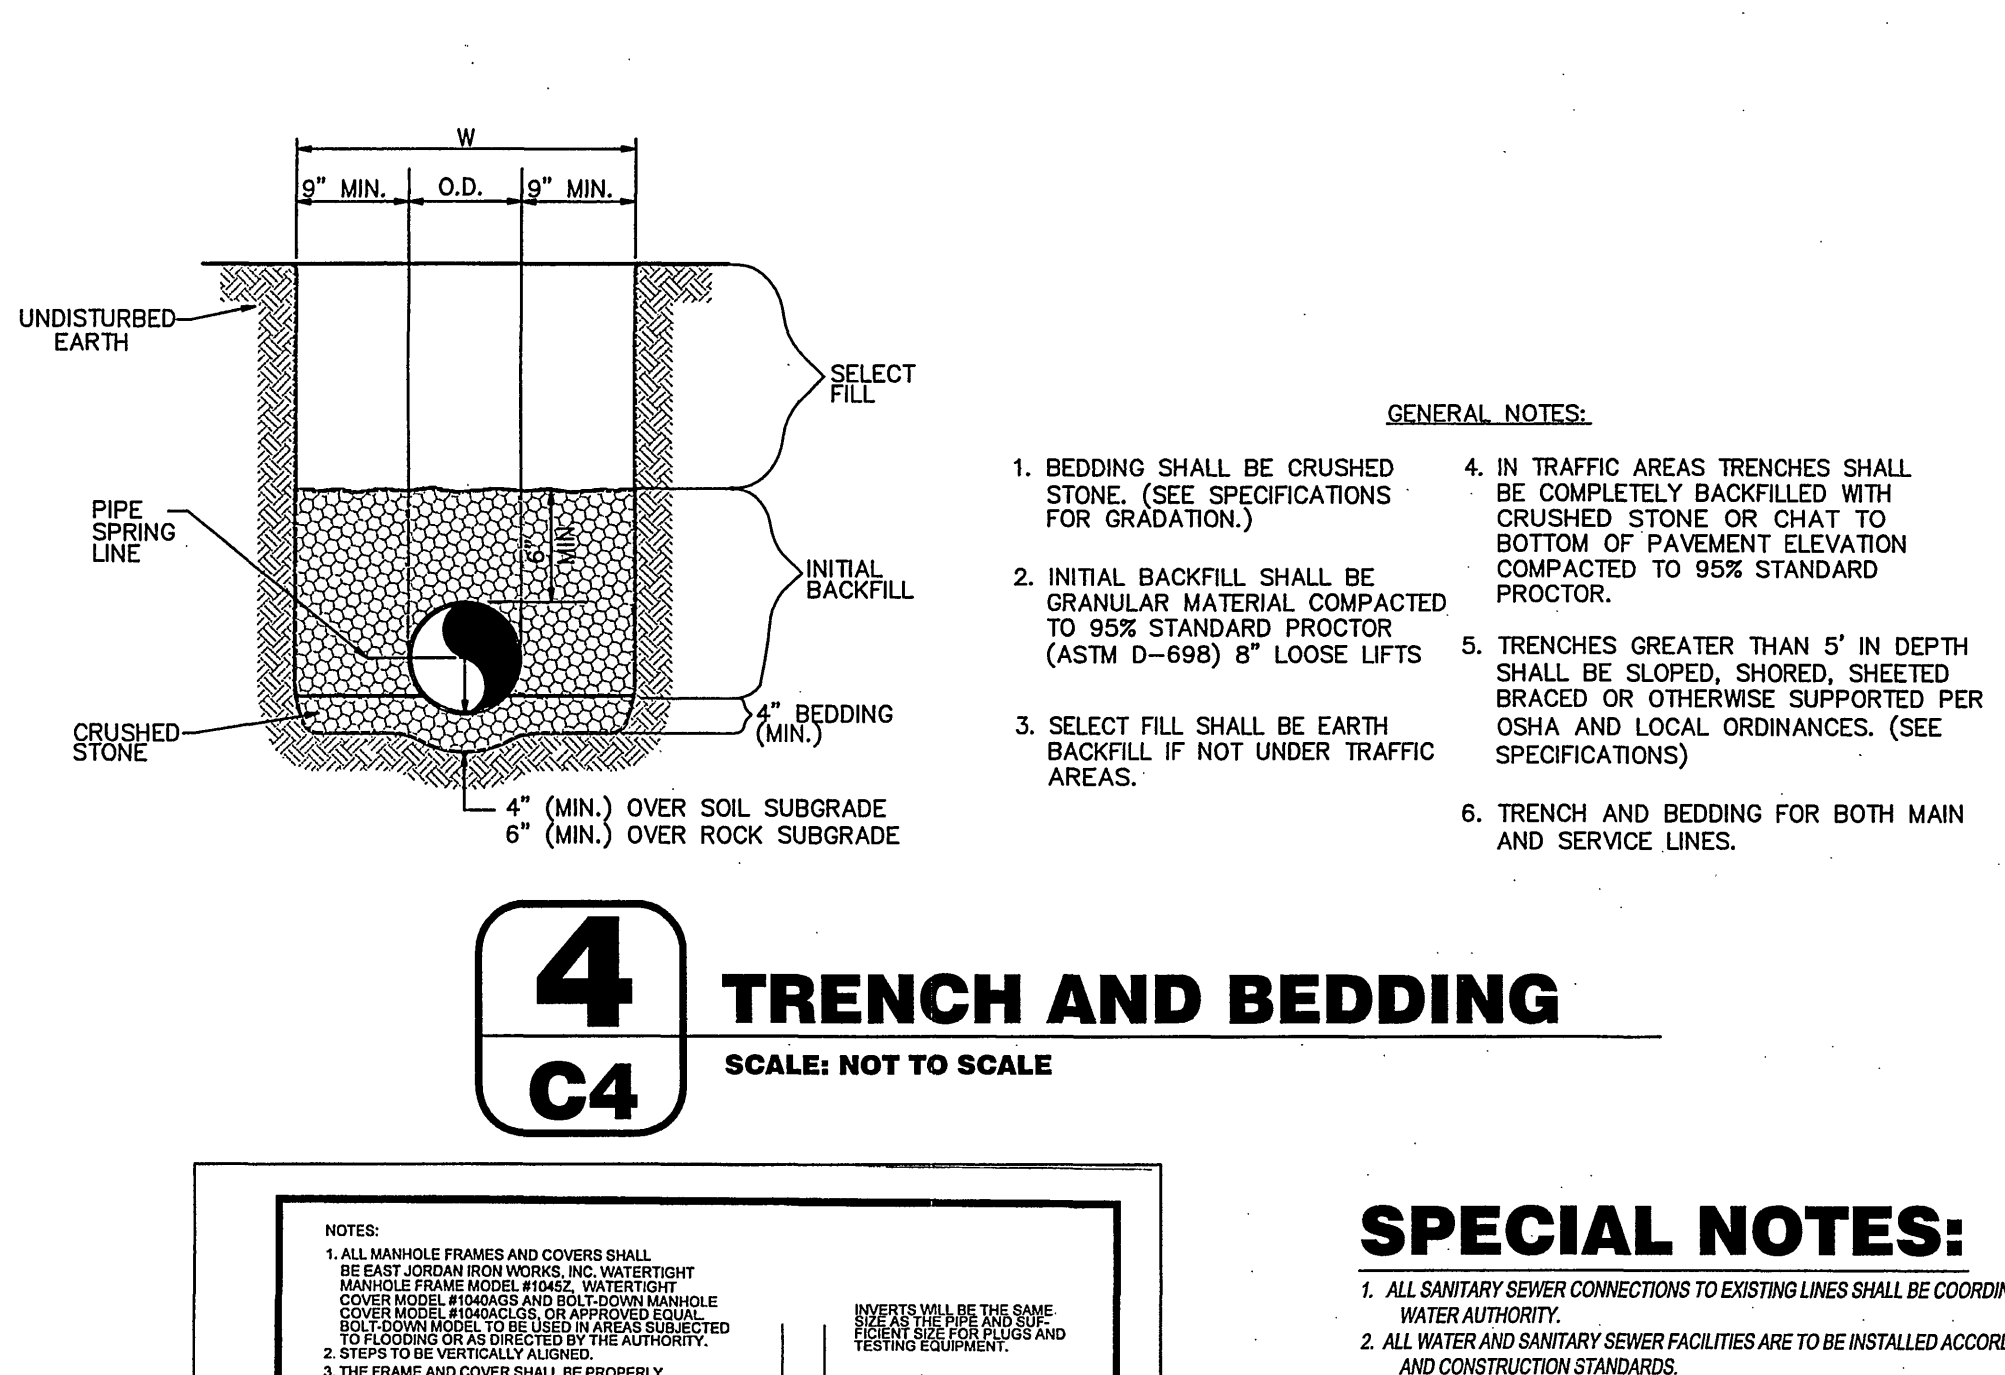
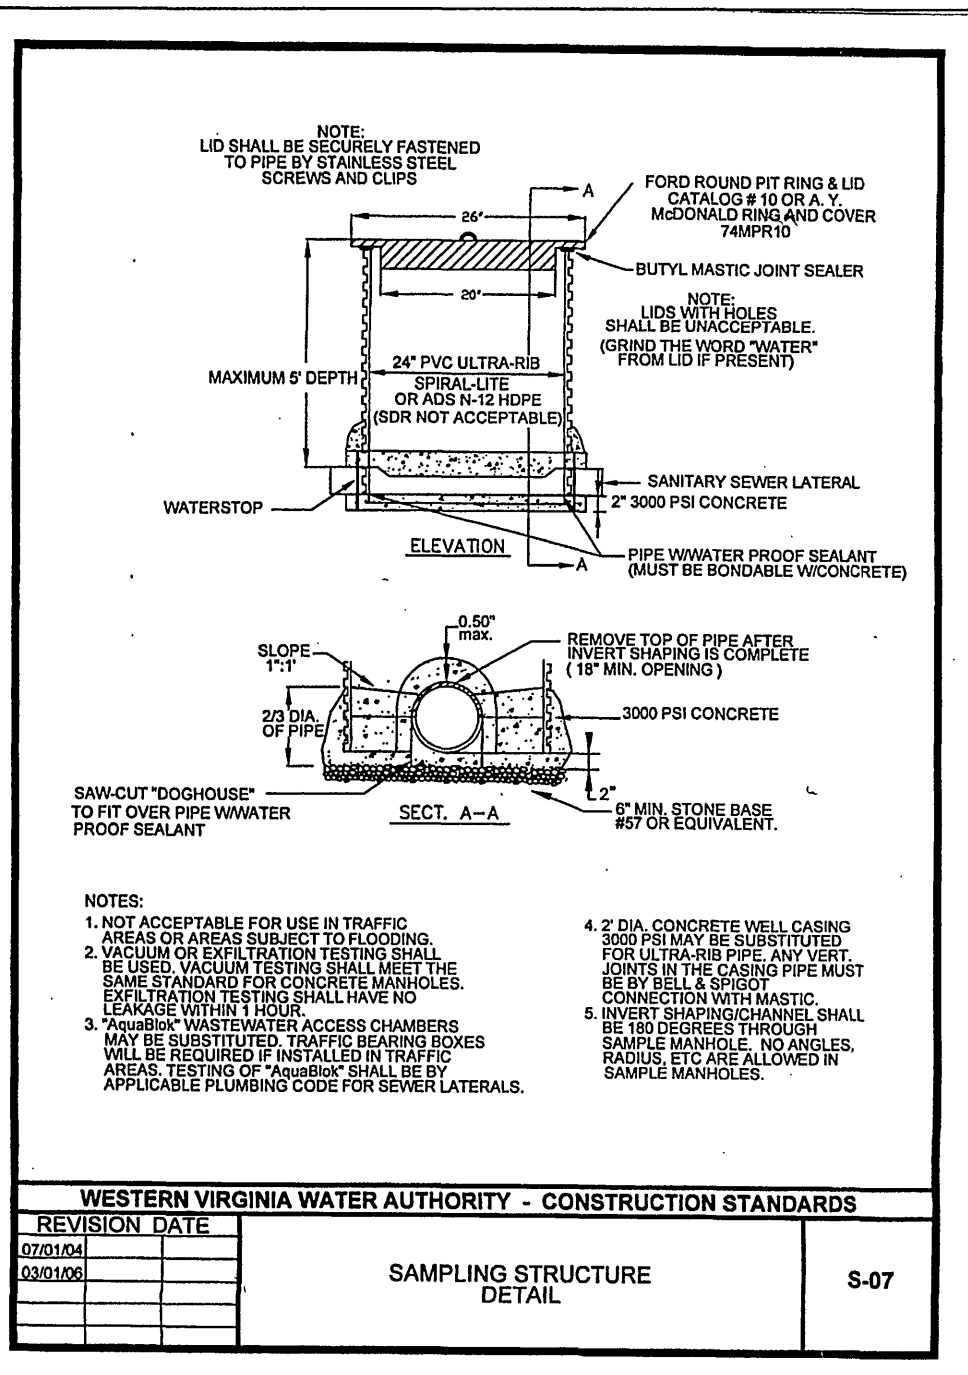
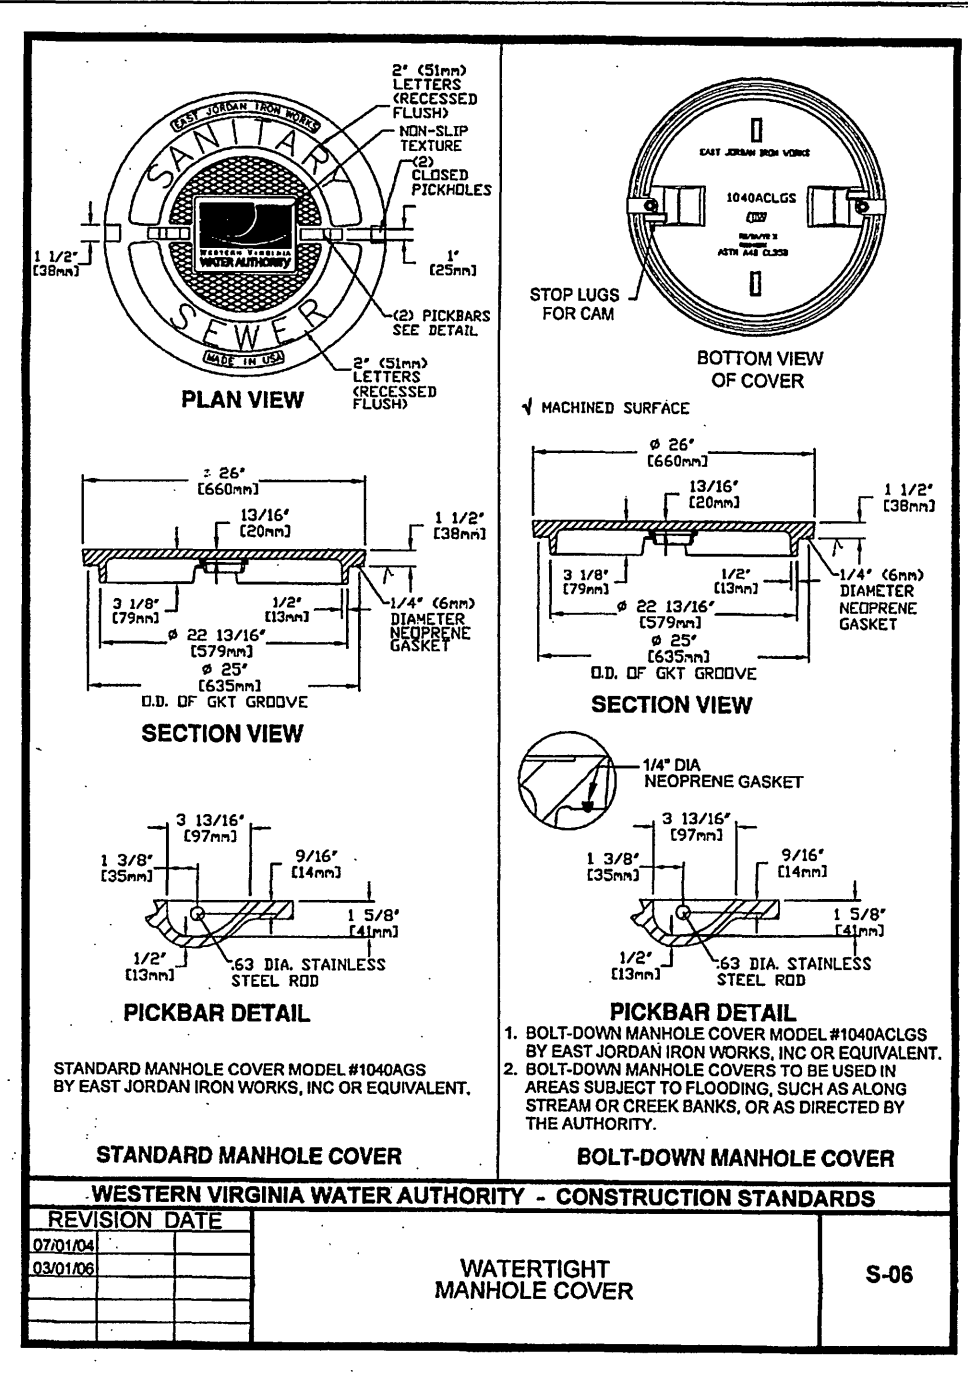


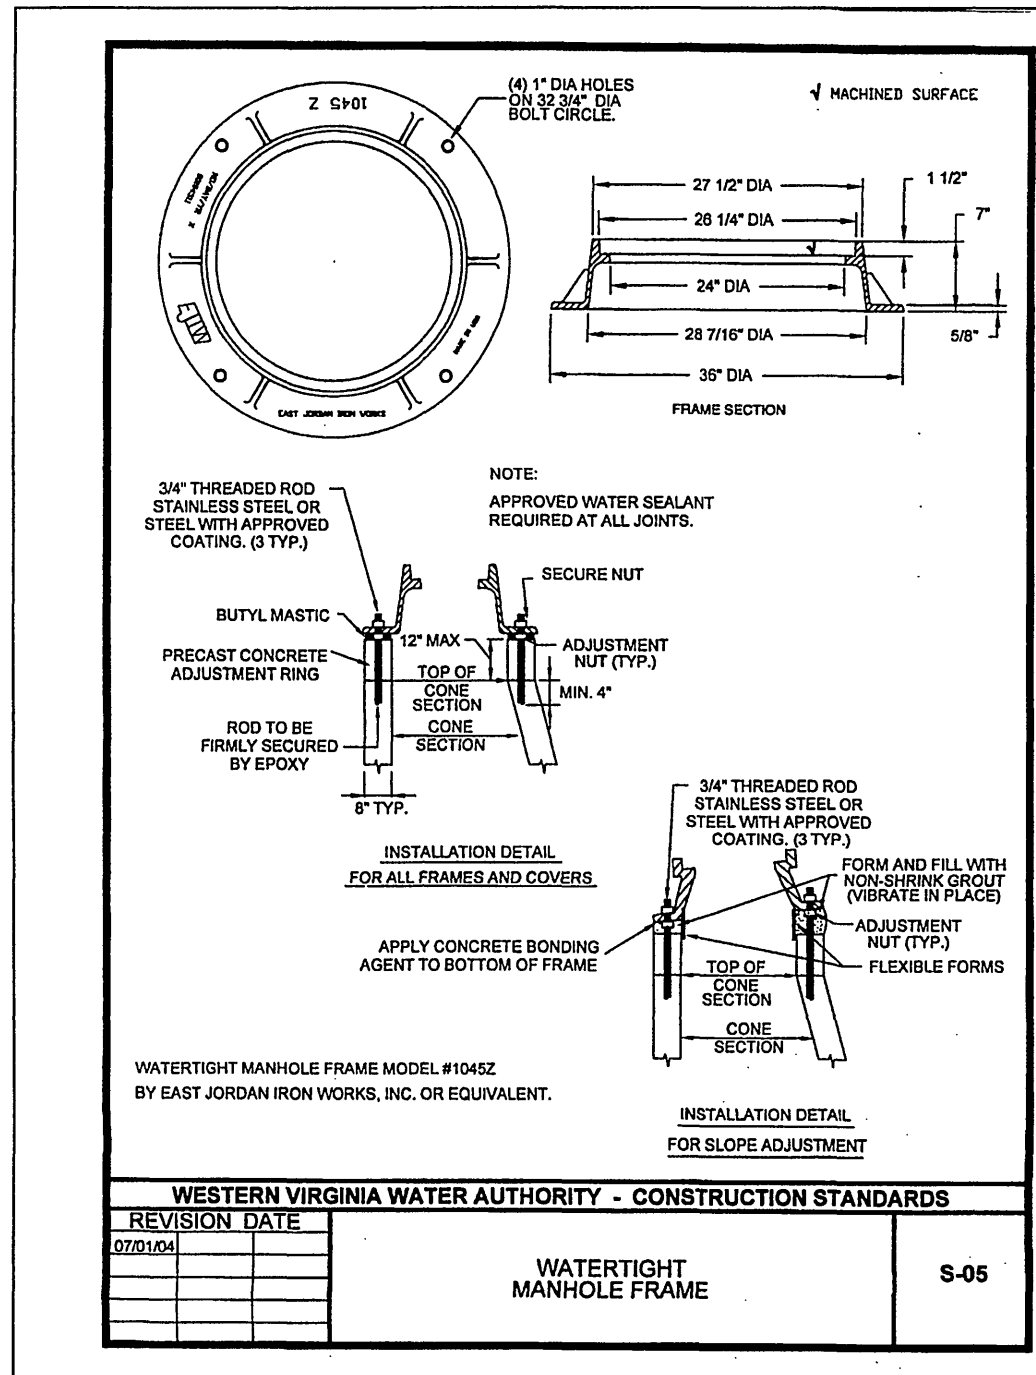


MO ANDERSON ENGINEERING, INC.
 ENGINEERS - SURVEYORS - LABORATORIES - DRILLING
 2045 W. WOODLAND - SPRINGFIELD, MISSOURI 65807 • PHONE (417) 886-2741
 ENGINEER REGISTRATION #39259 NEIL S. BRADY


PROJ. # BY: CDT REVISIONS:
 13016 CKD: NSB
 DRAWING # WB-108-419

CRAIG A. SCHNEIDER, AIA
 ARCHITECT
 1736 East Sunshine, Suite 417
 Springfield, Missouri 65804
 e-mail: architect@esteschnaider.com
 417.862.0555
 Fax: 417.862.3265

COMMONWEALTH OF VIRGINIA
 NEIL S. BRADY
 No. 39259
 PROFESSIONAL SEAL

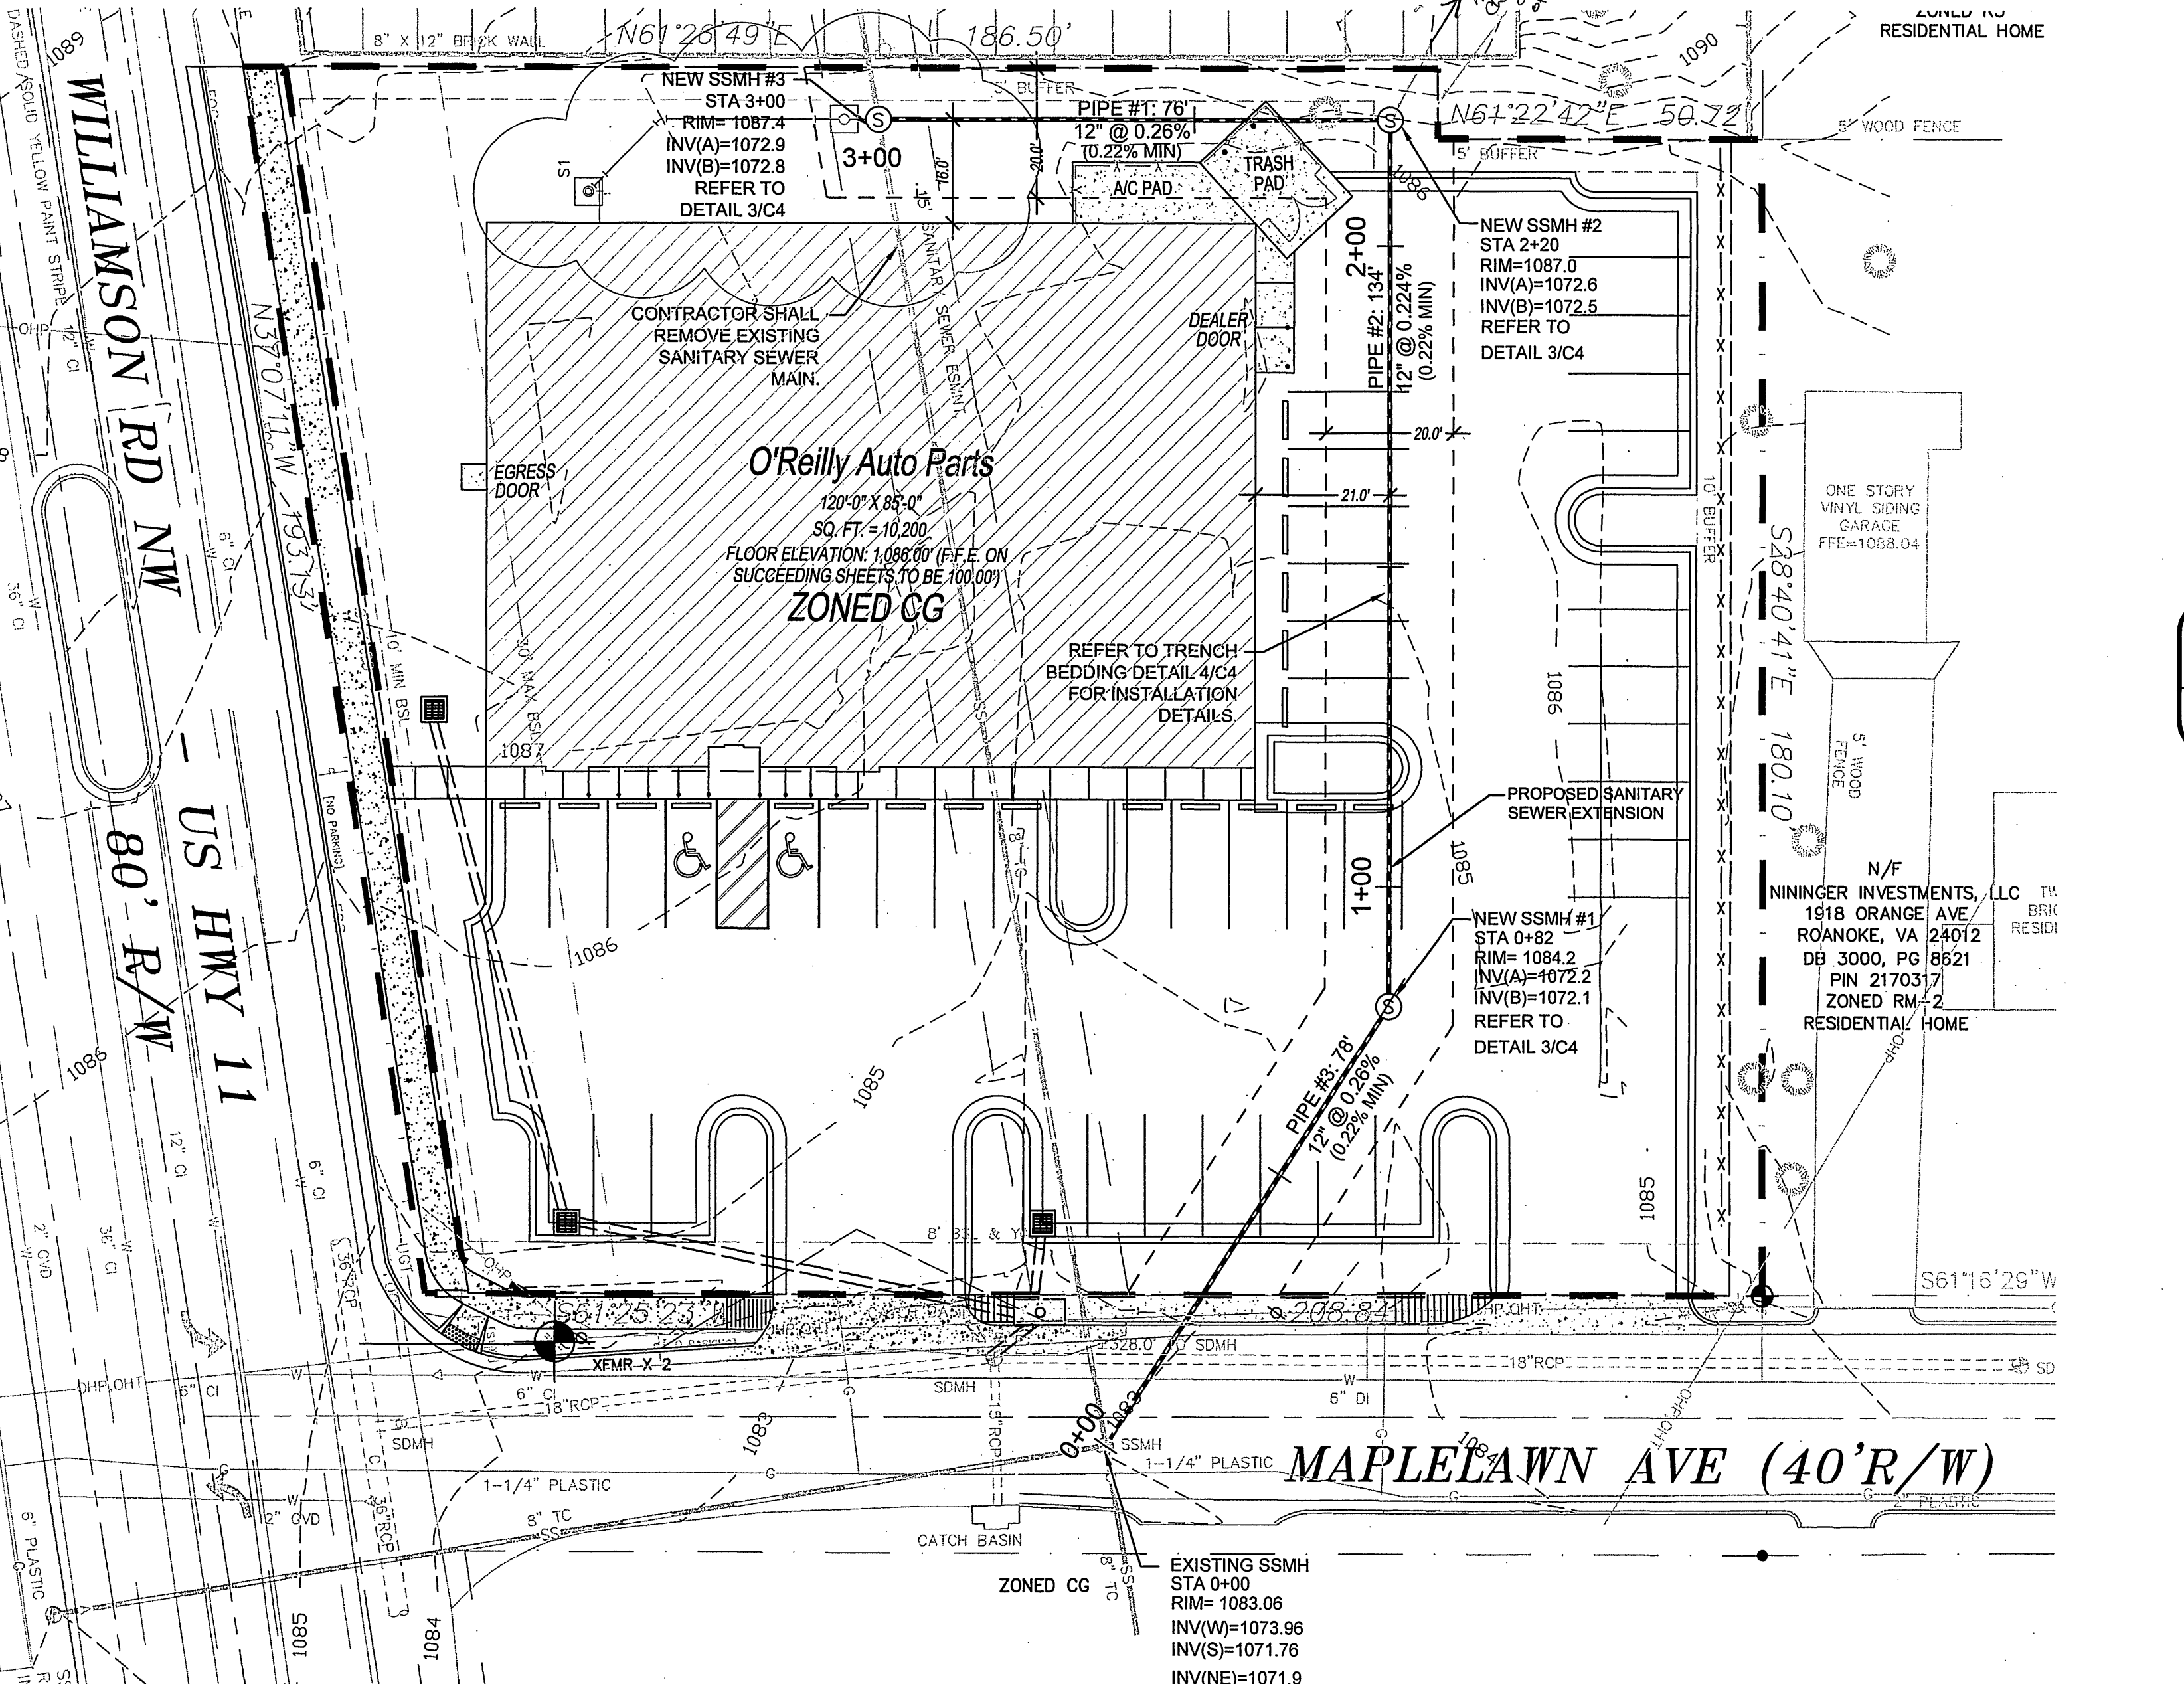

**3 4\"/>
 SCALE: NOT TO SCALE**

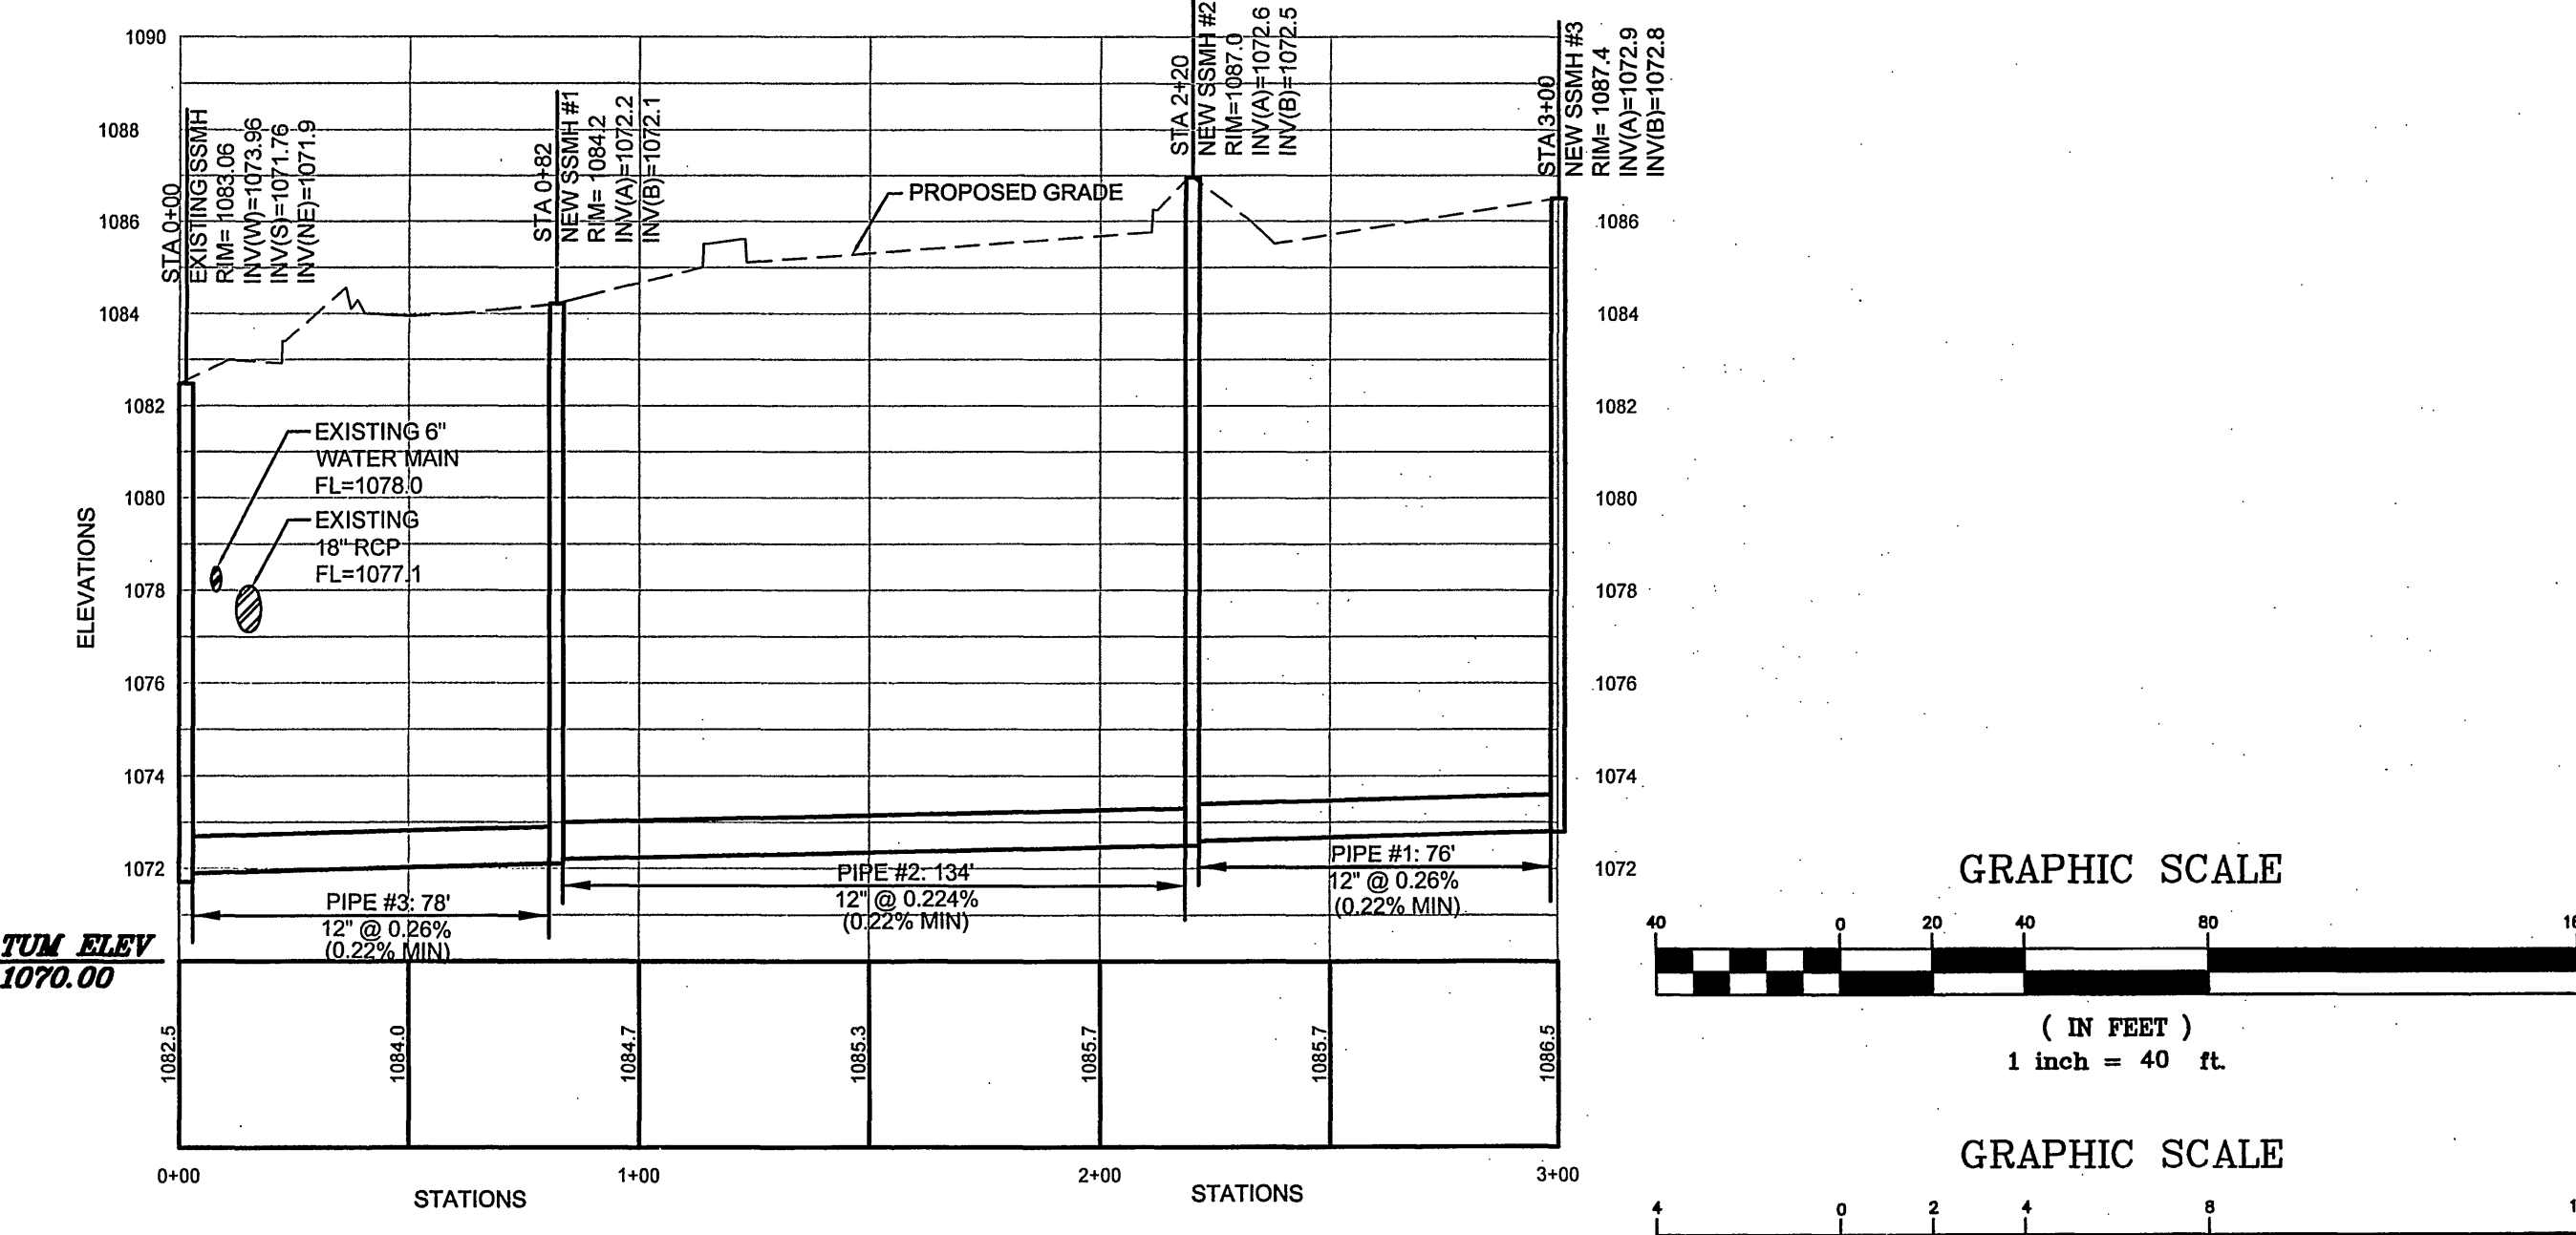

1 SEWER RELOCATION PLAN
C4 SCALE: 1" = 20'

2 SEWER RELOCATION PROFILE
C4 SCALE: HORIZONTAL: 1" = 40'; VERTICAL 1" = 4'

O'Reilly AUTO PARTS
 Corporate Office:
 233 South Patterson, Springfield, Mo 65802
 Phone: (417) 862-3333 FAX: (417) 874-7112

COMM # 2519
 DATE: 7-6-09
 REVISION DATE: 8-20-09
 10-7-09

C4 OF 8