

PLAN


DATE	BY
SURVEYED	NOTED
ALIGNED	NOTED
NOTED	NOTED
RT. OF WAY	NOTED
NO.	NO.

PROFILE


DATE	BY
SURVEYED	NOTED
GRADES	NOTED
NOTED	NOTED
STRUCTURE	NOTED
NO.	NO.

NOTE:
SEWER AND STREETS TO BE CONSTRUCTED
ACCORDING TO STANDARDS AND SPECIFICATIONS
OF THE CITY OF ROANOKE, VIRGINIA.
TYPE, SIZE AND LOCATION OF WATER
FACILITIES TO BE SUBJECT TO A WRITTEN
AGREEMENT BETWEEN THE CITY OF ROANOKE
AND THE DEVELOPER.



NOTE:
DRAINAGE STRUCTURES ARE TO BE CONST-
RUCTED ACCORDING TO VIRGINIA DEPART-
MENT OF HIGHWAYS STANDARDS

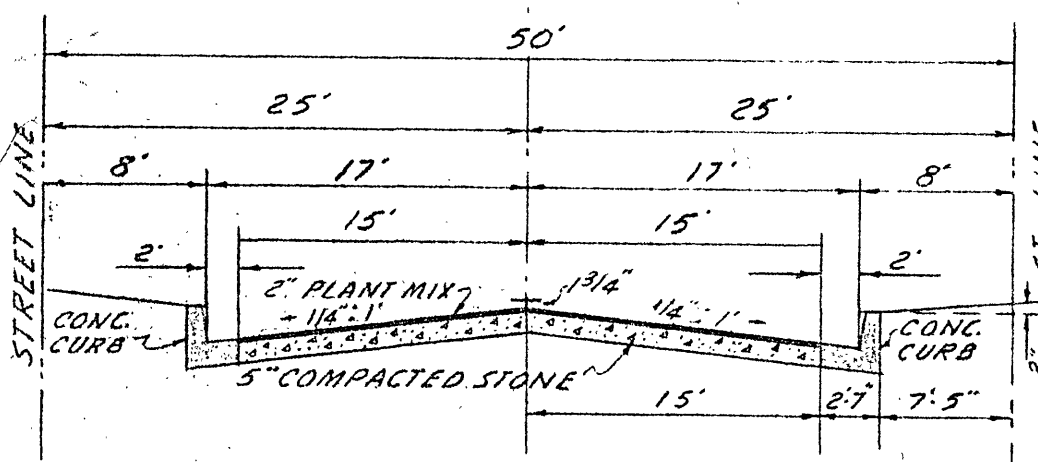

ROANOKE CITY
STANDARD CURB & GUTTER
SCALE: 3/4" = 1'-0"

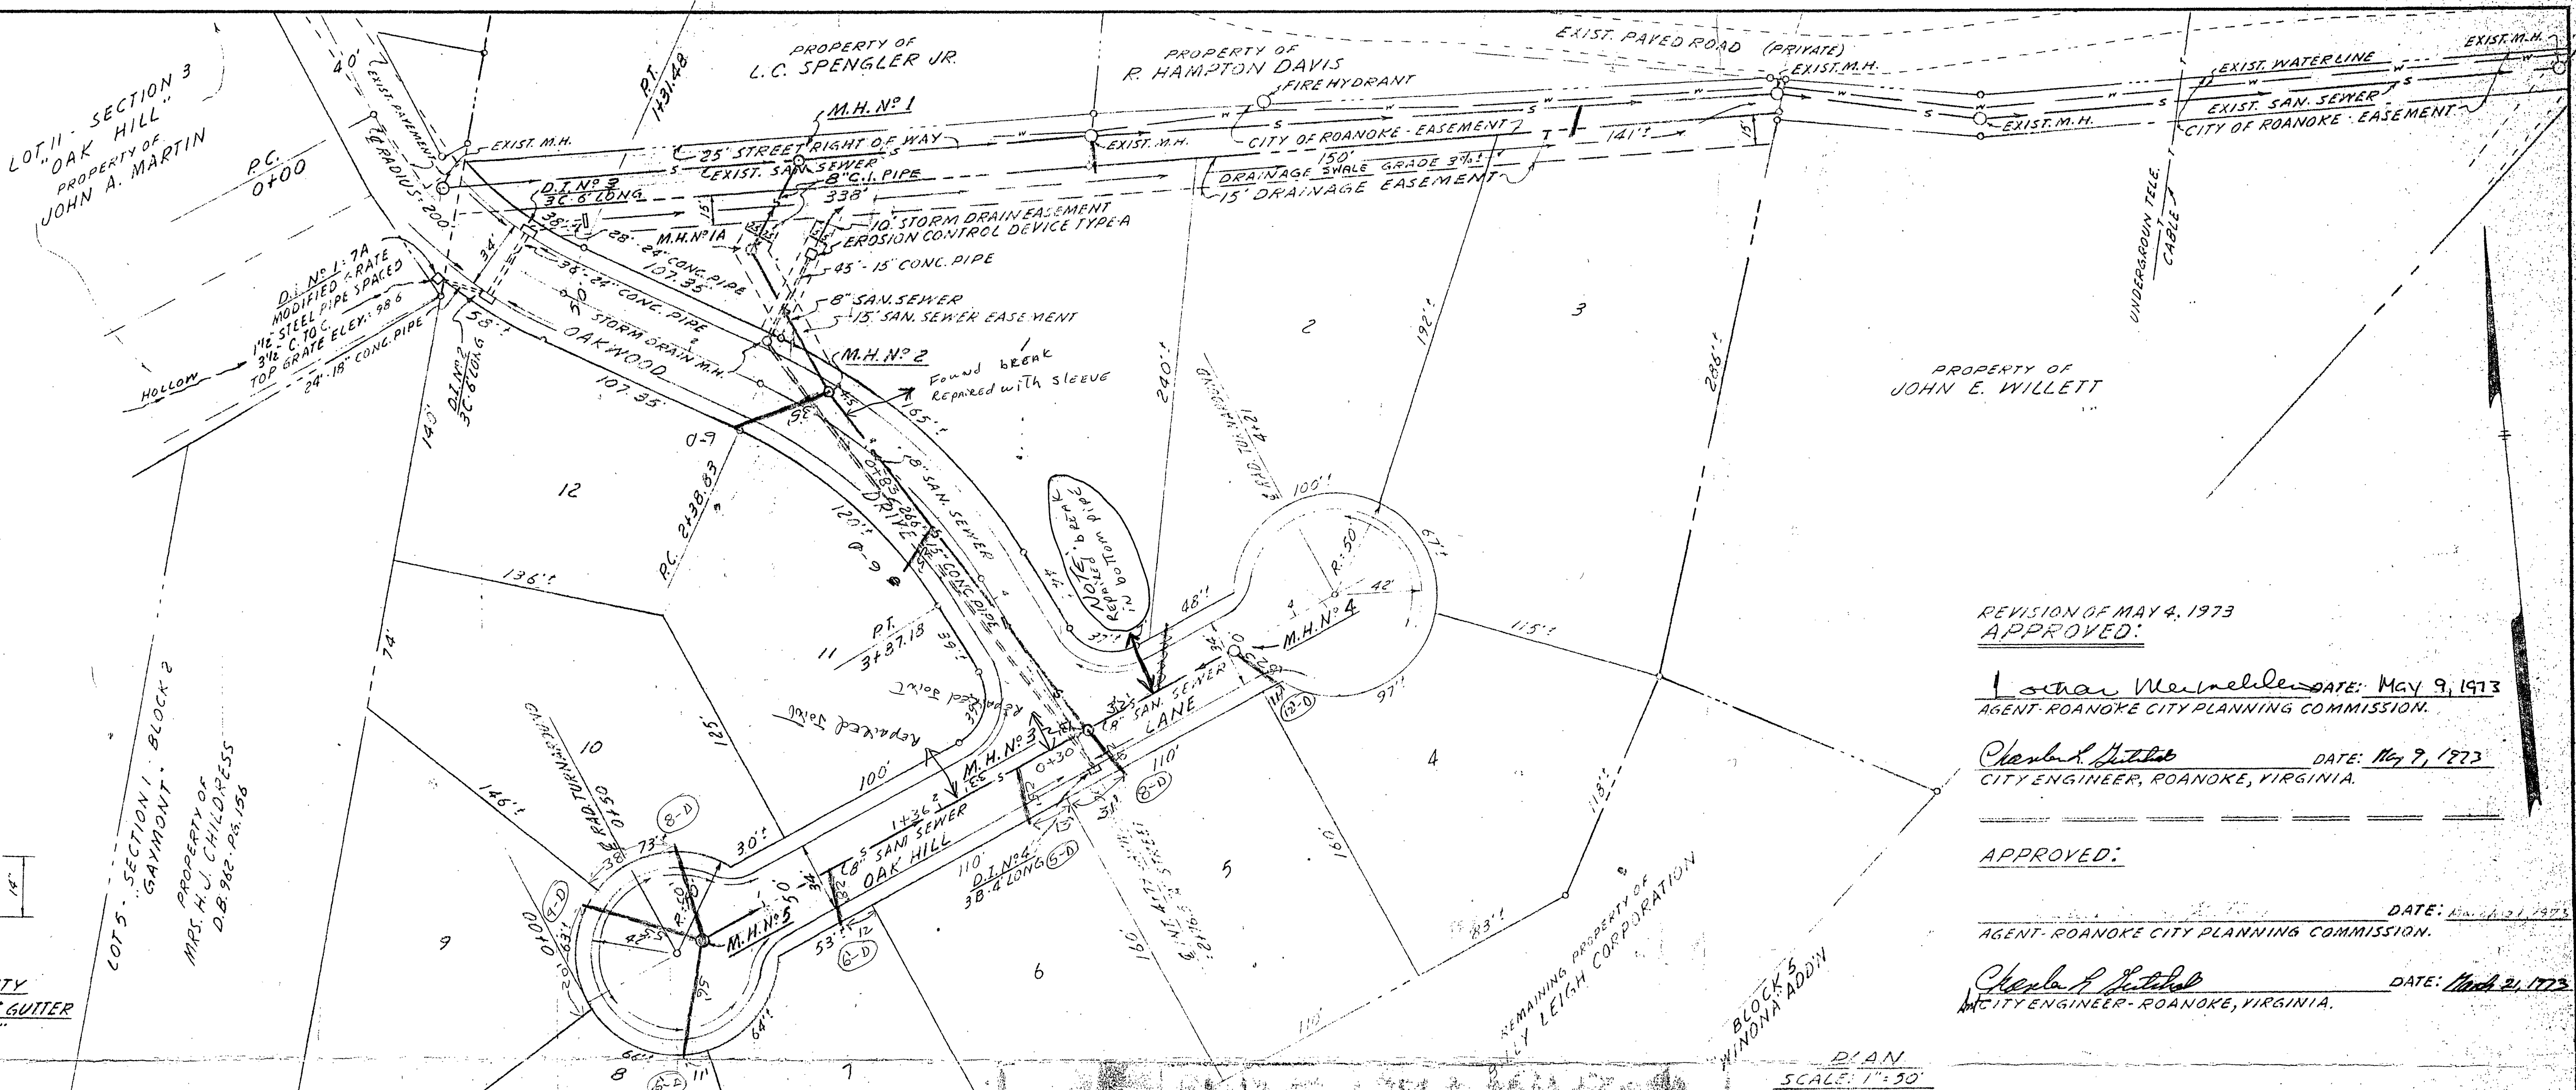

REVISION OF MAY 4, 1973
APPROVED:
1. *John W. McNeill* DATE: May 9, 1973
AGENT ROANOKE CITY PLANNING COMMISSION.
Charles H. Little DATE: May 9, 1973
CITY ENGINEER, ROANOKE, VIRGINIA.
APPROVED:
DATE: June 21, 1973
AGENT ROANOKE CITY PLANNING COMMISSION.
Charles H. Little DATE: March 21, 1973
CITY ENGINEER, ROANOKE, VIRGINIA.

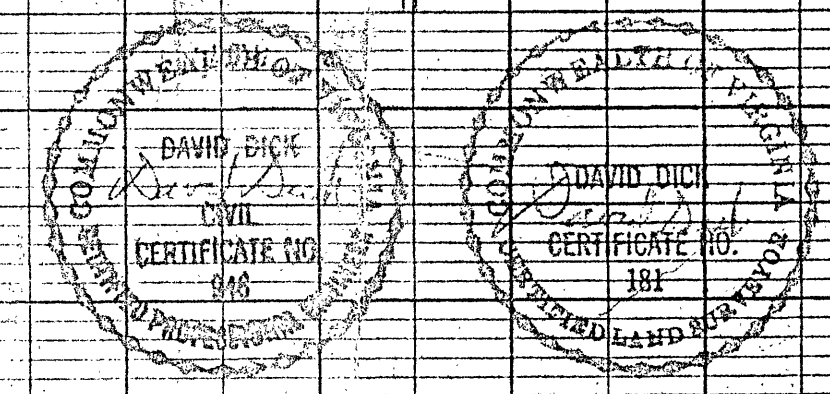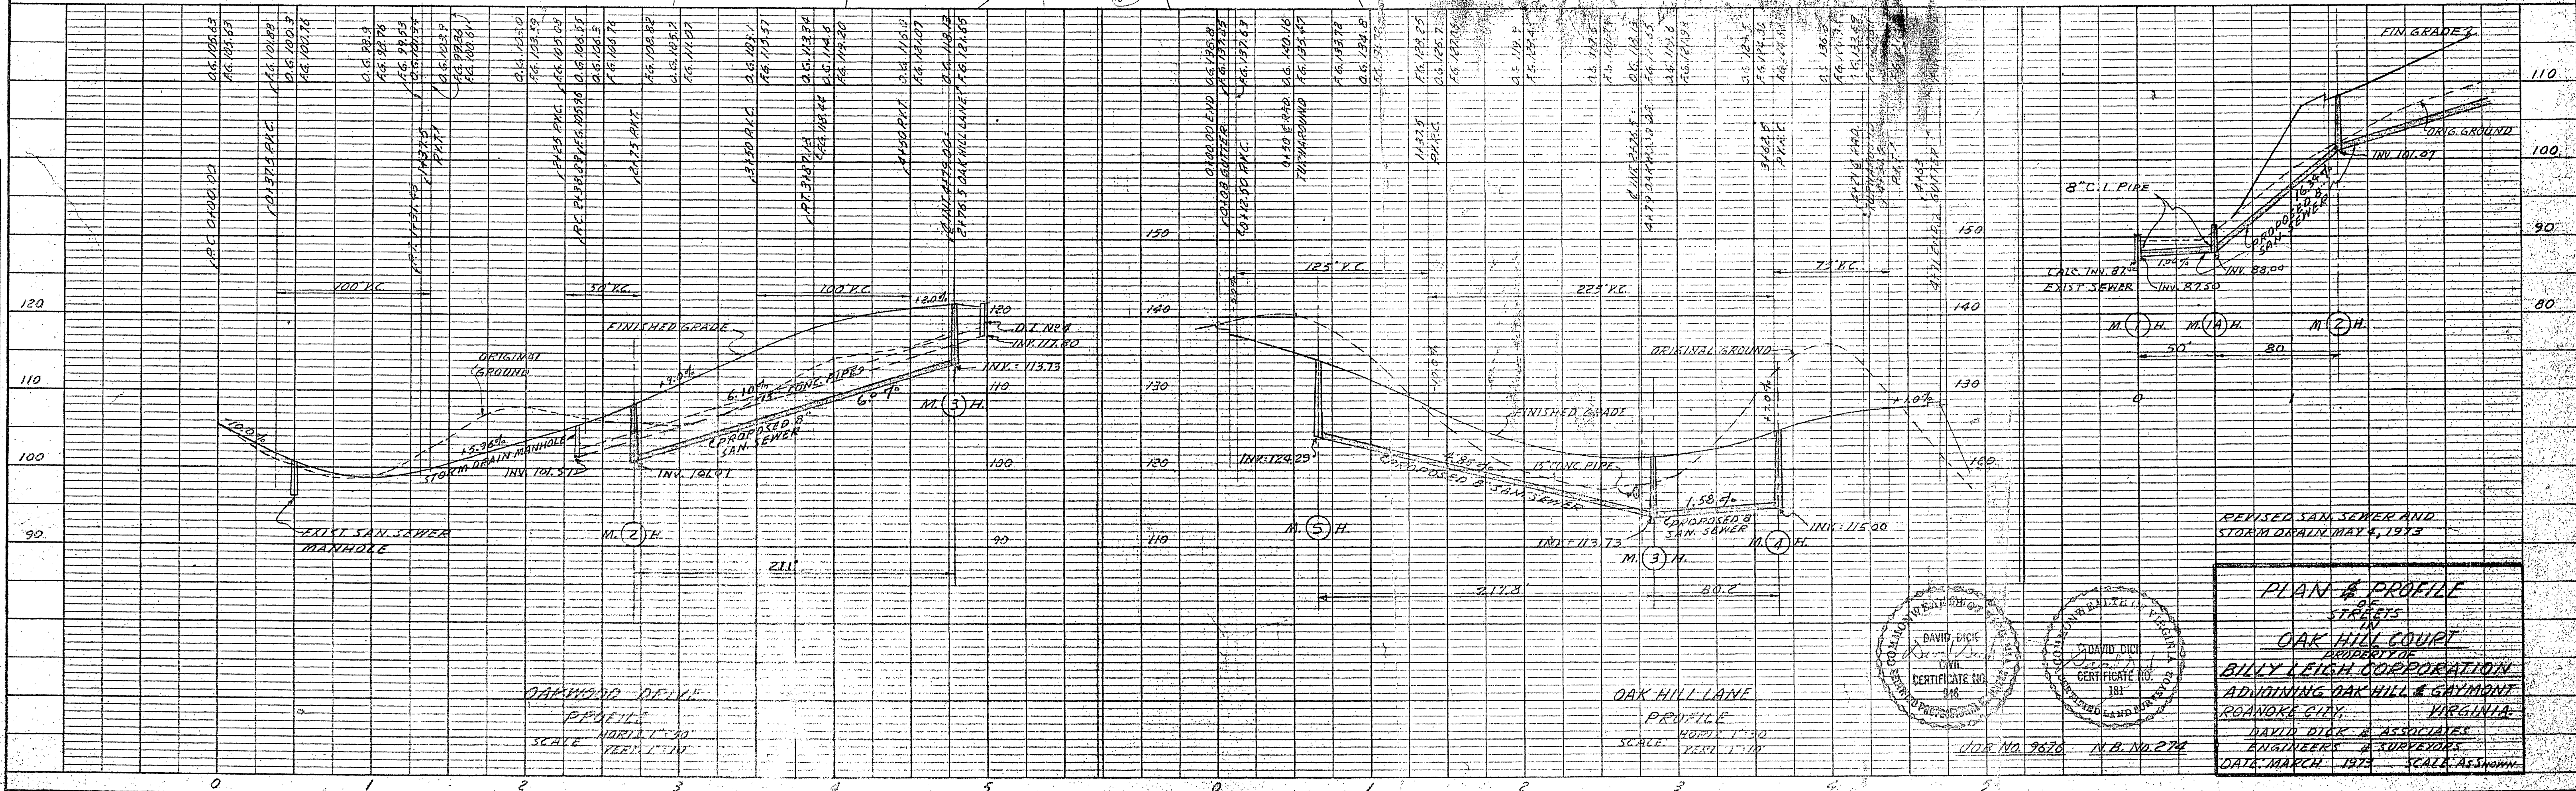

REVISED SAN SEWER AND
STORM DRAIN MAY 4, 1973

PLAN & PROFILE
OF
STREETS
OAK HILL COURT
PROPERTY OF
BILLY LEIGH CORPORATION
ADMINISTERING OAK HILL & GAYMONT
ROANOKE CITY, VIRGINIA
DAVID DICK & ASSOCIATES
ENGINEERS & SURVEYORS
DATE: MARCH 1973 SCALE: AS SHOWN