

1000 7/10/85

Main Ext.

Oak Rd, is water there?

division of 2 lots on left end of Oak Rd.
Salem did not lay the proposed 220' of 2"
& move the 2 meters as shown - 3 1/4" line

Need 155' of 2" (lay 6") to get 10' post profile.
Should go ahead & lay 210' to get to the
end of street & move last meter to that location.
(Service we get from Salem).

2 services

2 services


Jed Tucker was asking also for subdivision

7/11/85 Had Earl put 2" line on dist maps - learned way
of system & got from Salem.

12/19/85 Told him we would
lay line ourselves at
our expense to correct
services

2/7/86 Told Ed Trent go ahead & lay 6" off 2" to replace 7 1/2" & charge 905.00

Proposed 220' of 2" waterline
Estimate of Cost
220 Lin Ft. @ \$3.00 = \$660.00
June 26, 1974
NOTE - Also Relocate
2 Meters

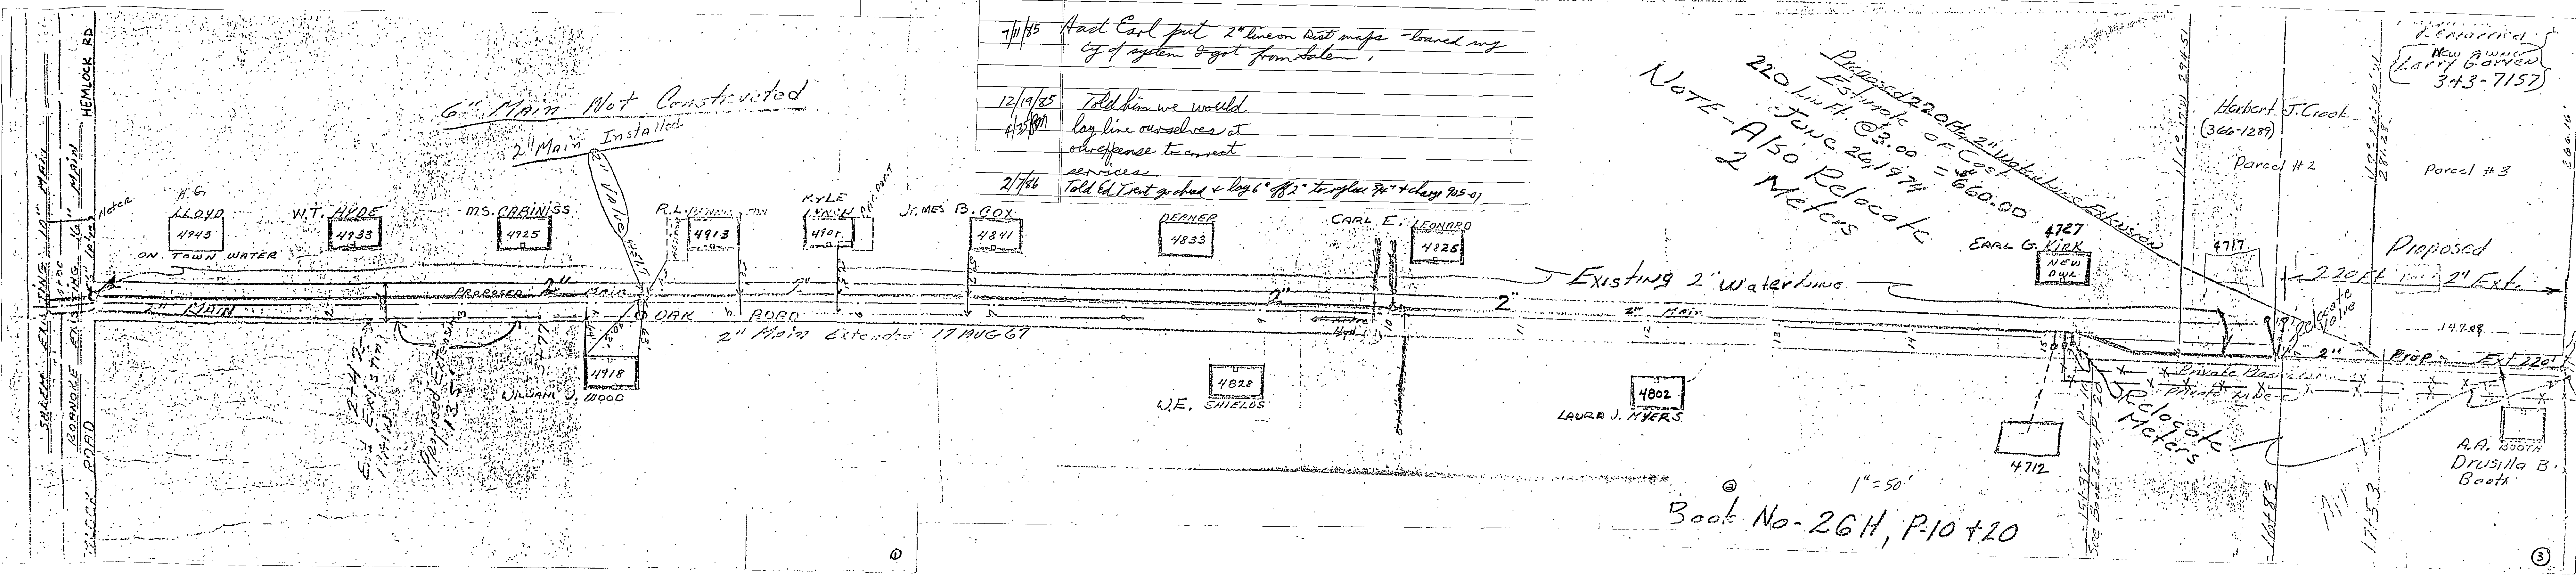

Book No. 26H, P. 10 & 20