

Note: All construction of streets, curb and gutter, sewer and water lines will be to specifications of Office of City Engineer of Roanoke, Va.

REVISED 2-15-63  
Y. T. H.

Sewers Plotted By  
Y. T. H. - 7/18/62  
Map # 215



PRELIMINARY PLAN-PROFILE  
OF SEC. 3  
OAKDALE

PROPERTY OF OAKLANE CORP.  
ROANOKE, VA.

Plan Scale: 1"=100' Mar. 21, 1962

By: T. P. Parker  
S. C. E.

Note: Florist Road to be developed from Frontier Road to Oaklawn Ave. on this Sec. 3  
Blocks 17 & 18 to be developed later.

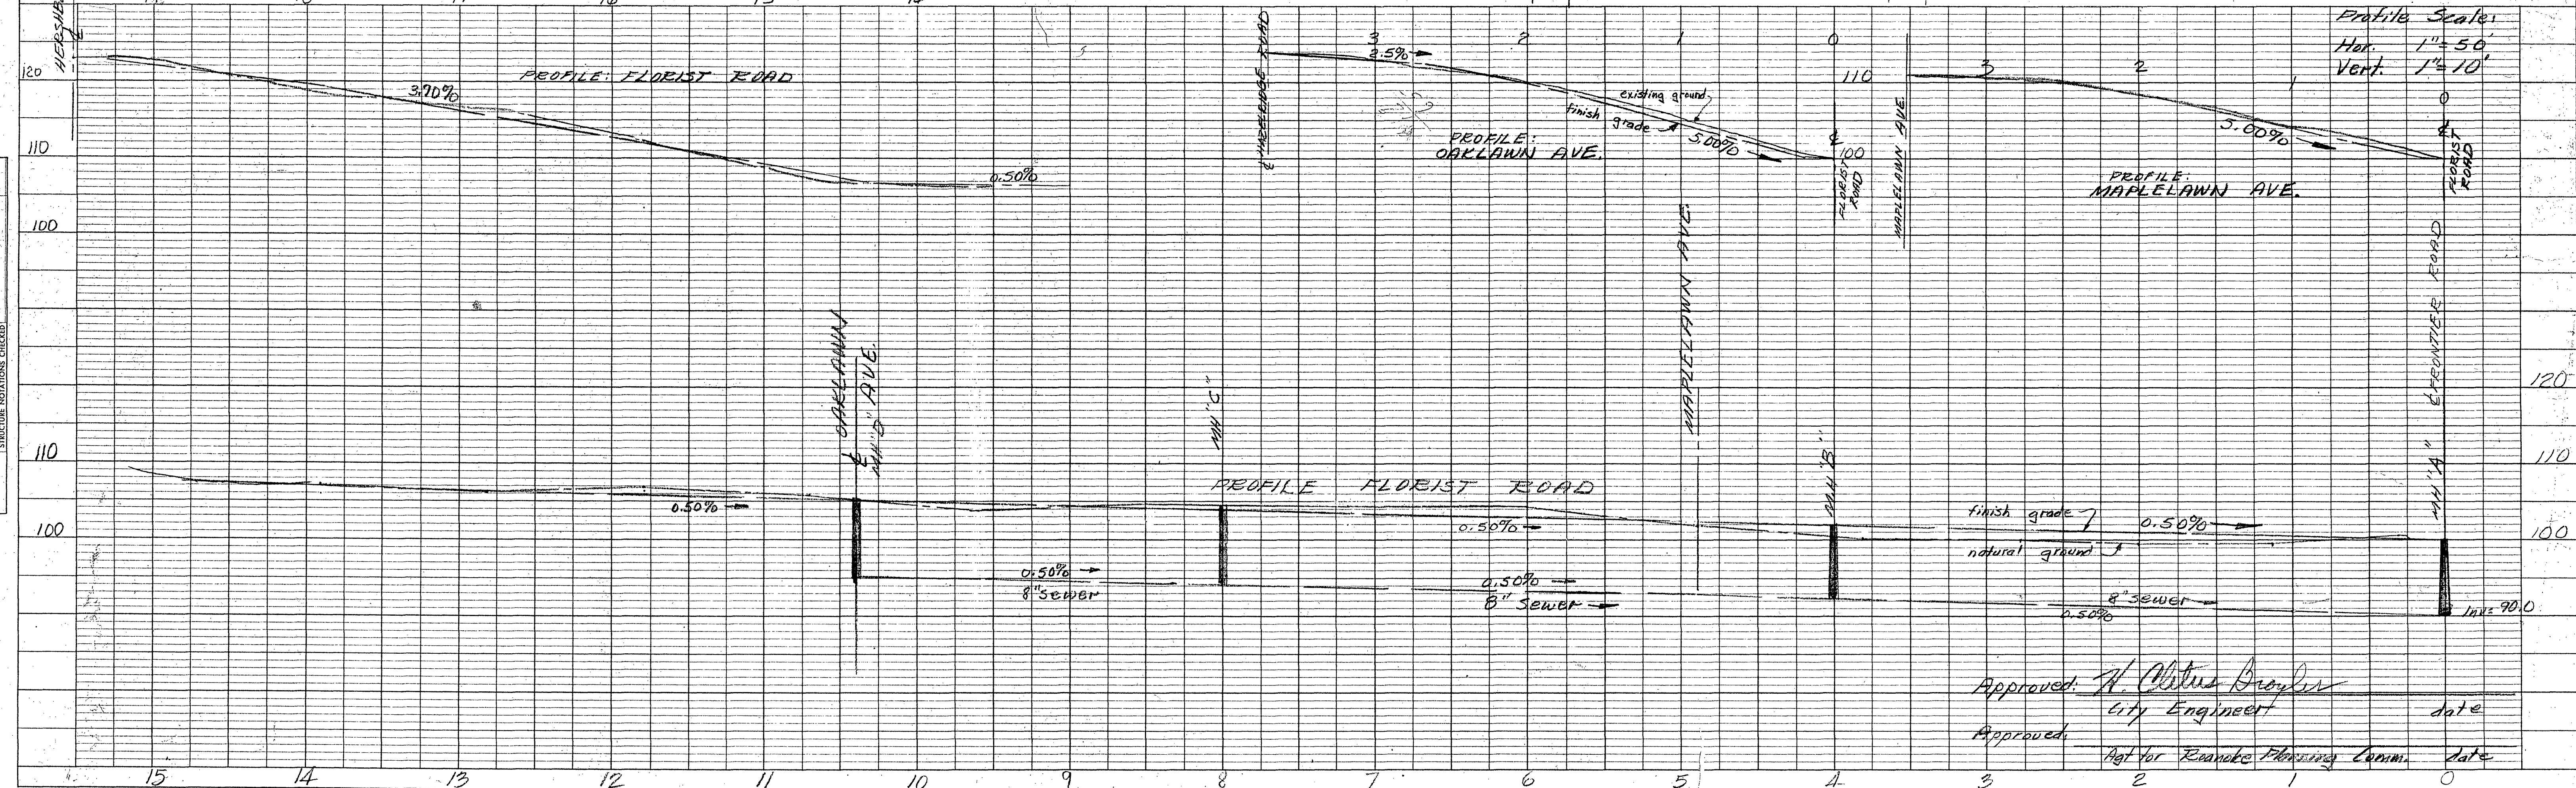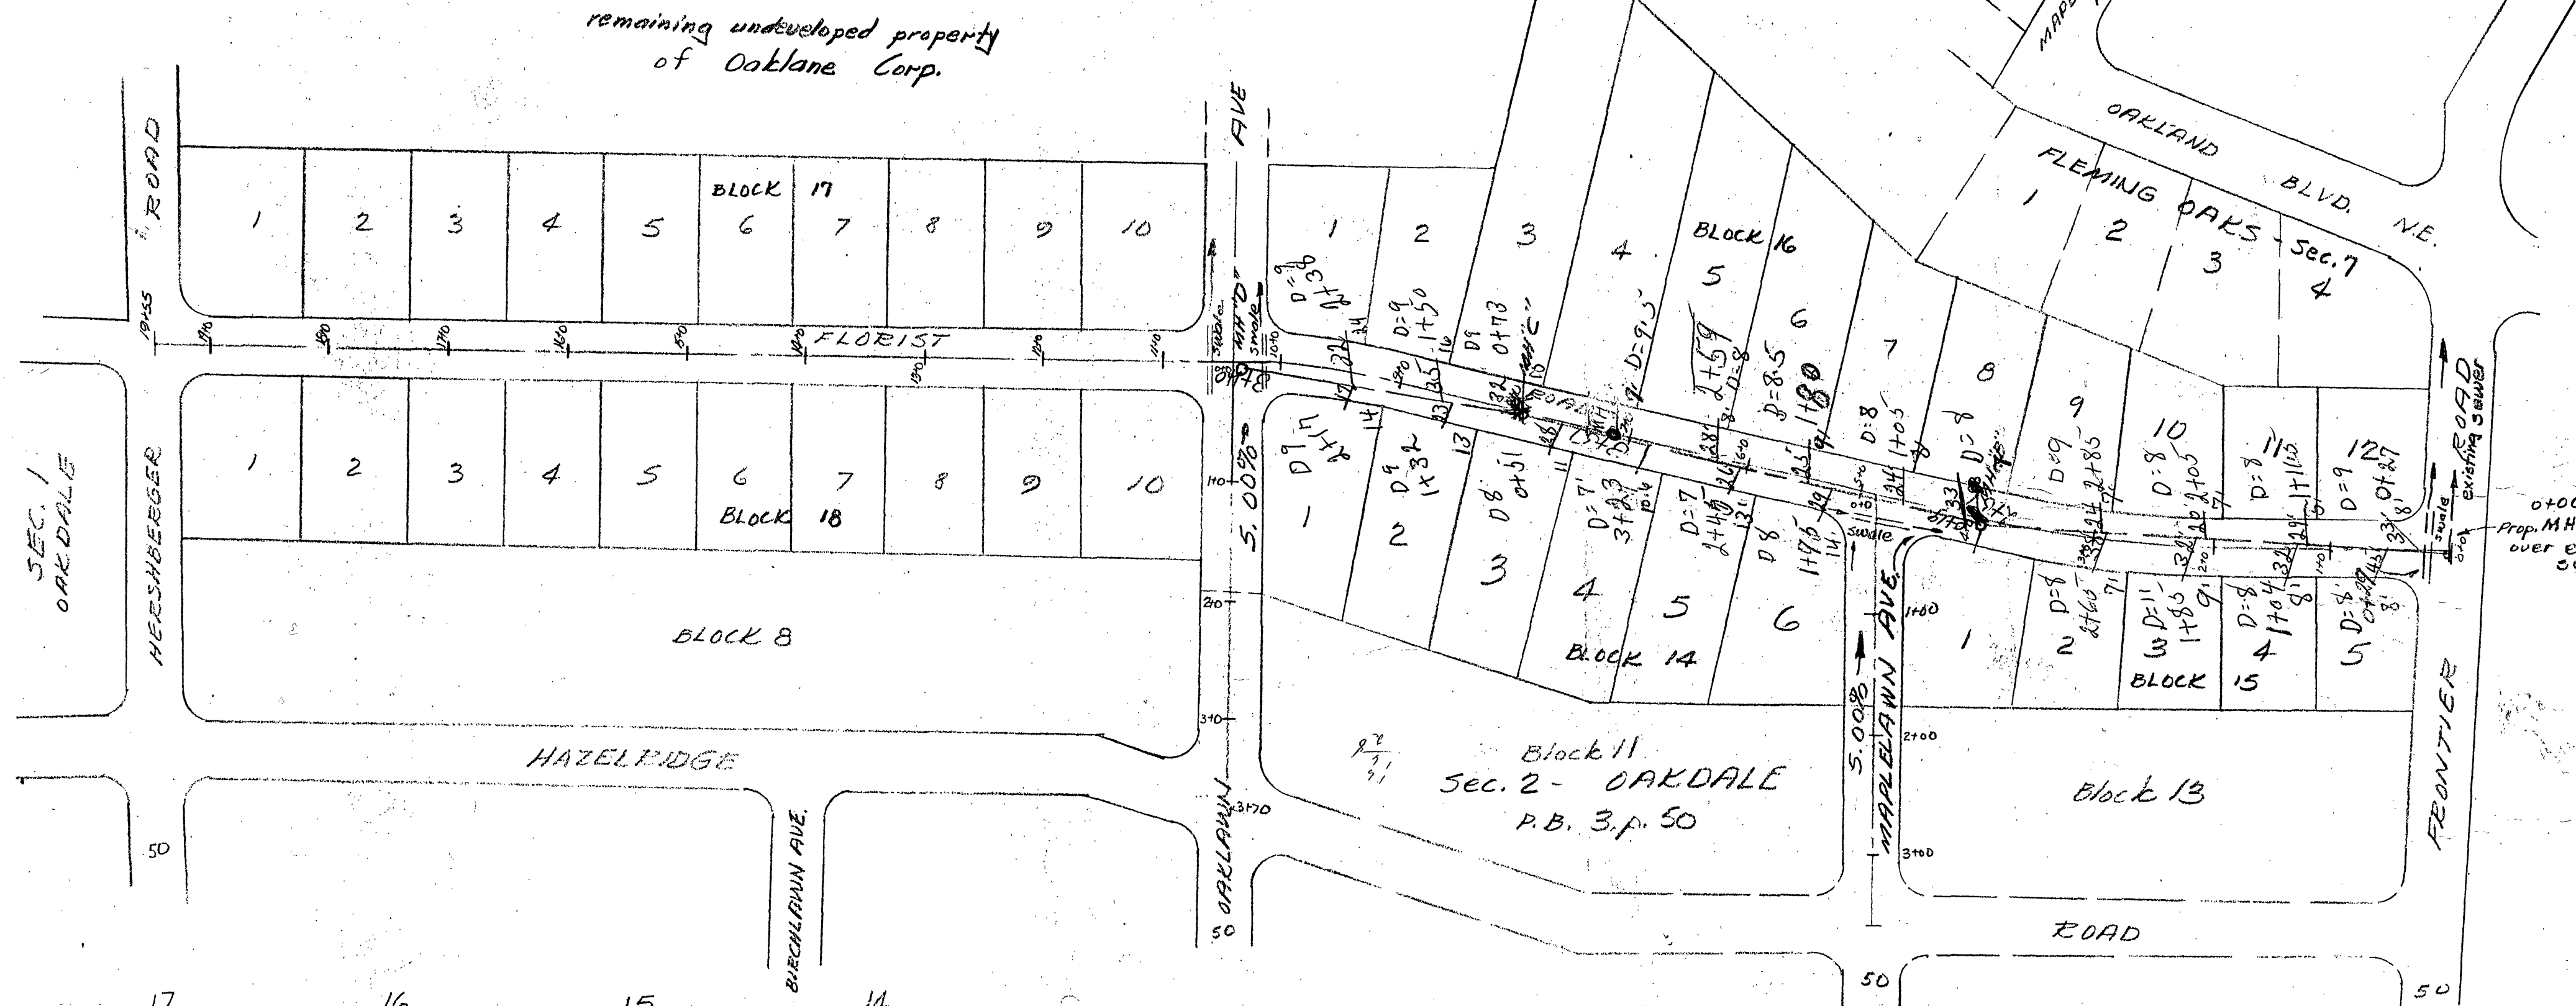

Approved: H. Clinton Boykin  
City Engineer  
Approved: [Signature]  
Asst. for Roanoke Planning Comm.

OAKDALE #3