


PLAN	SURVEYED	BY	DATE
NO.	NOTE BOOK		
	ALIGNED CHECKED		
	BY CITY ENGINEER		

PROFILE	SURVEYED	BY	DATE
NO.	NOTE BOOK		
	GRADES CHECKED		
	STRUCTURE NOTATIONS OK'D		

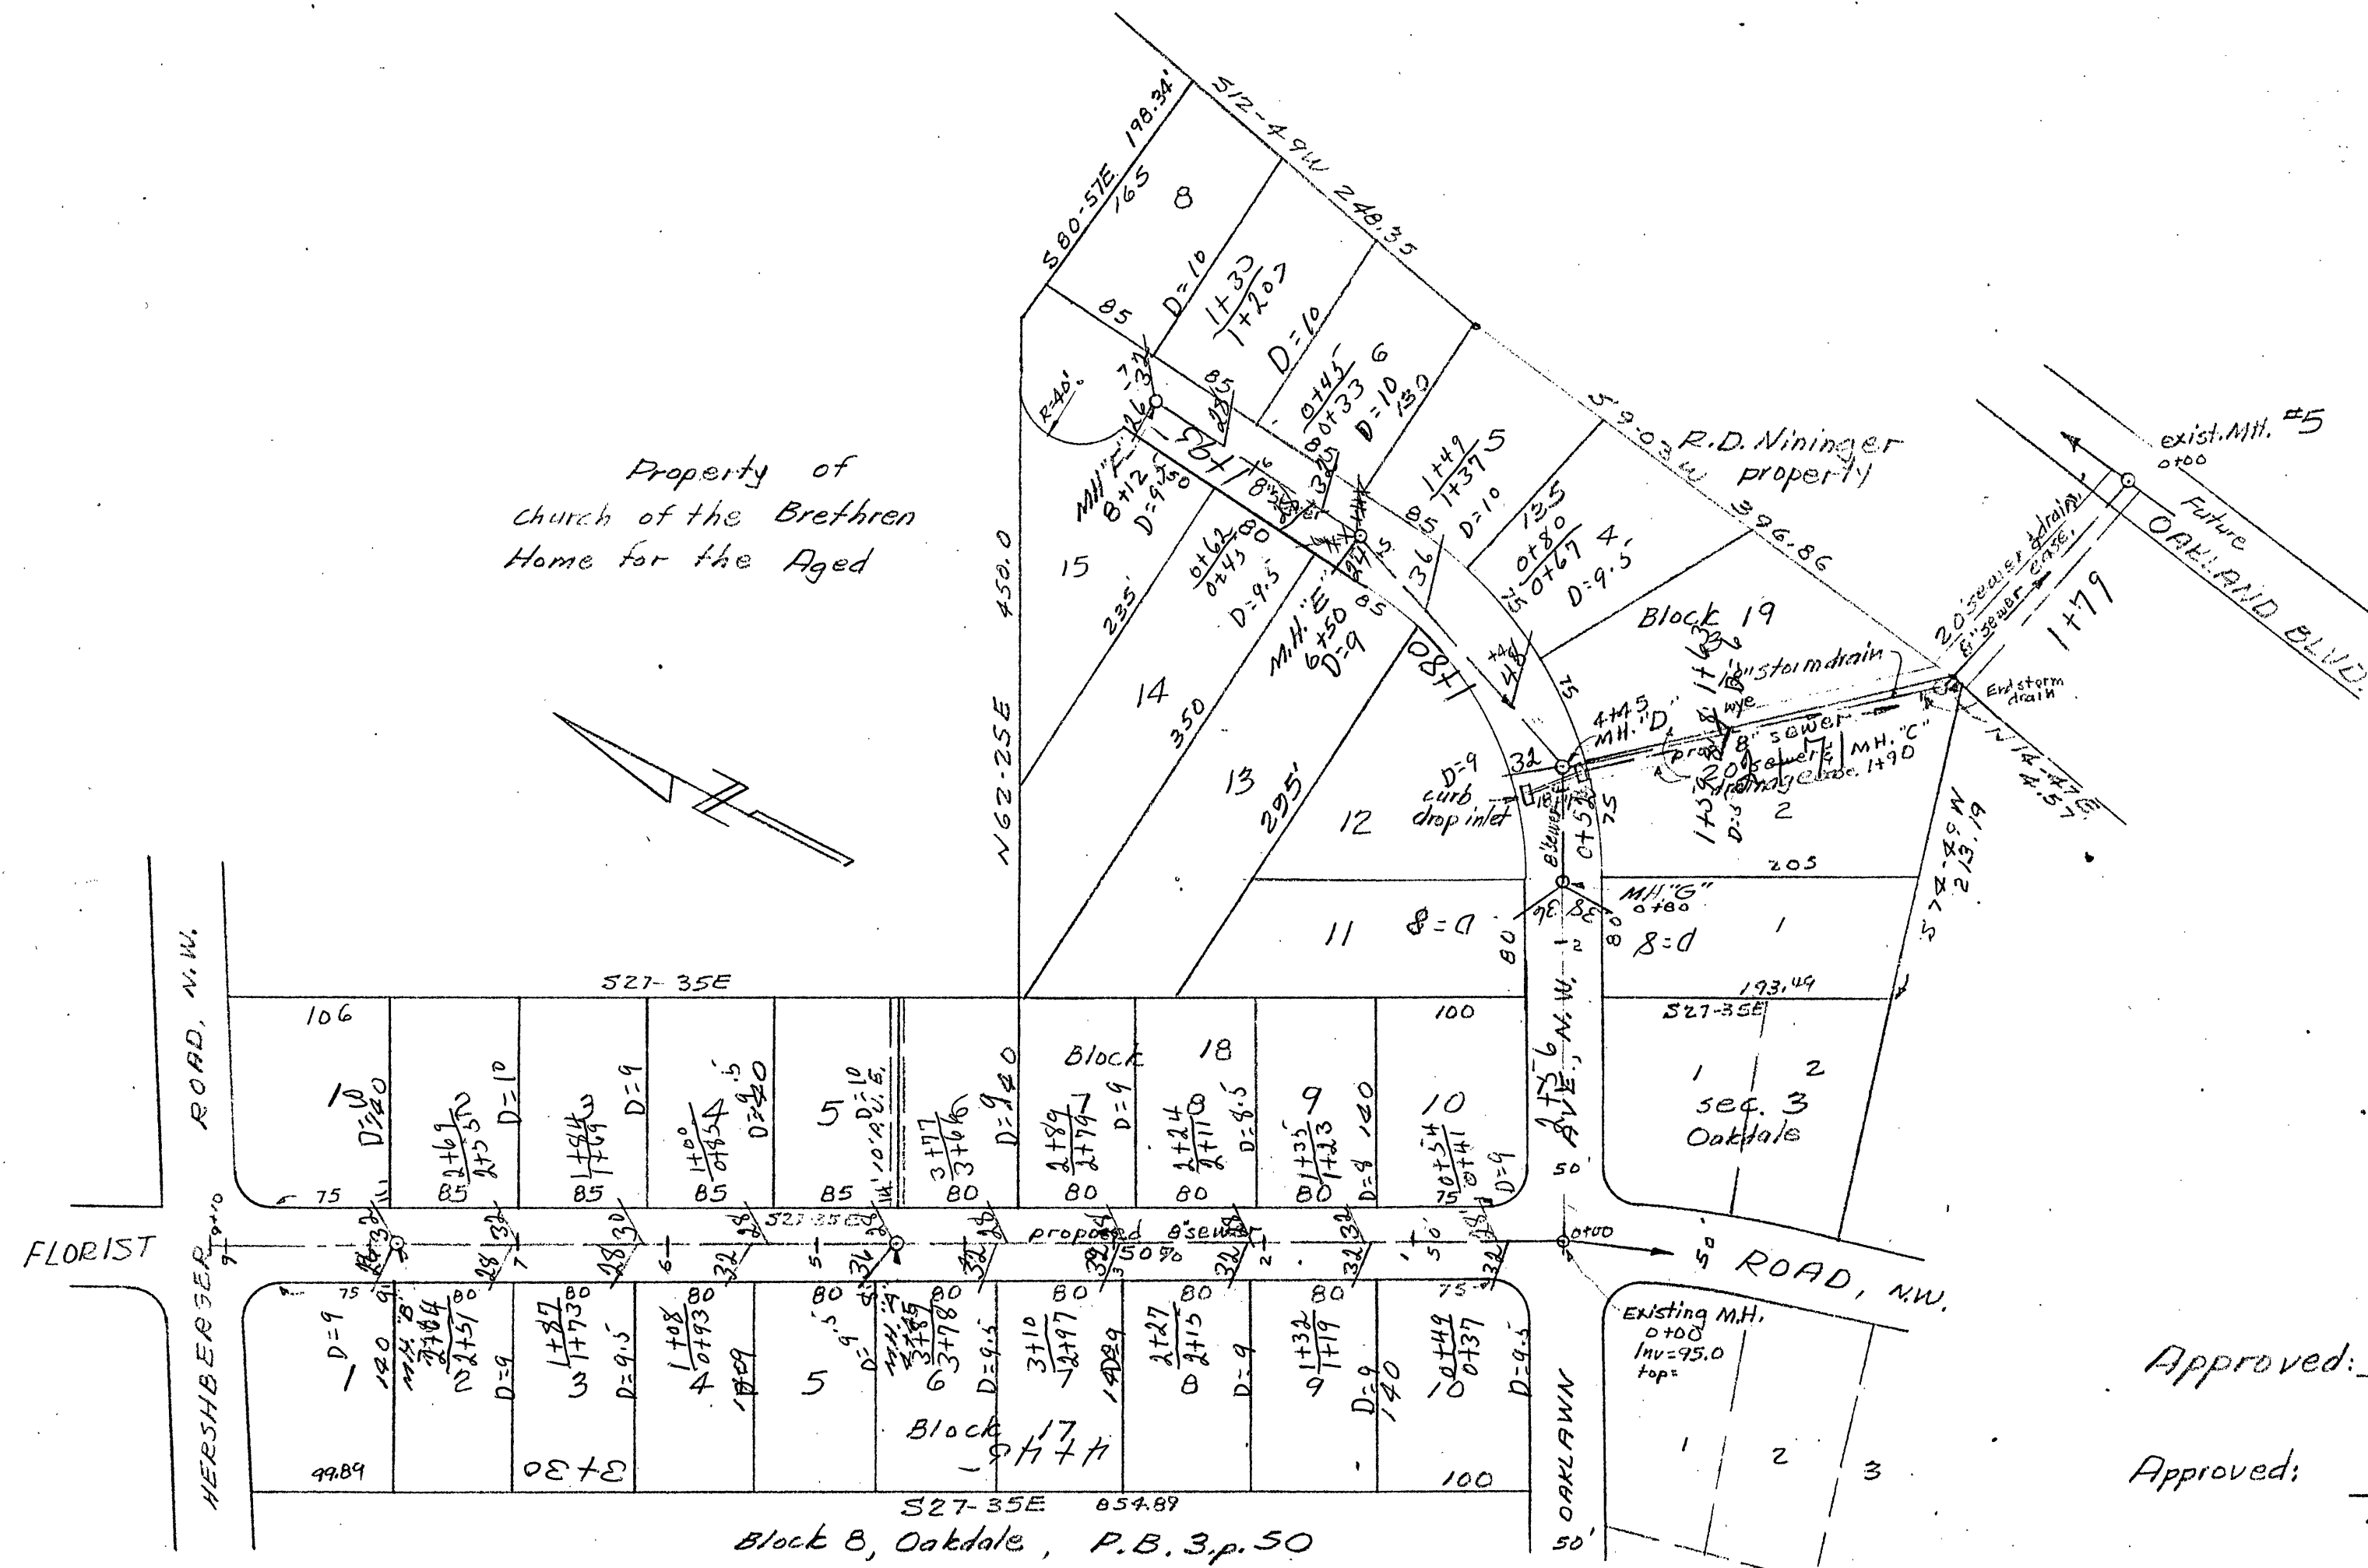

PLAN - PROFILE
SECTION No. 4
OAKDALE
PROPERTY OF
OAKDALE CORP.
ROANOKE, VA.
Scale: 1" = 100' May 31, 1963
By: J. P. Parker
State Cert. Engr.

Plotted 5/20/63
By J. T. J.

Note: All streets, concrete curb and gutter, sewers, manholes, water lines, etc. shall conform to specifications of City of Roanoke Engineering Dept.

Approved: _____ date _____
Director of Public Works
Approved: _____ date _____
Asst. for Roanoke Planning Commission

N.B. 118

