

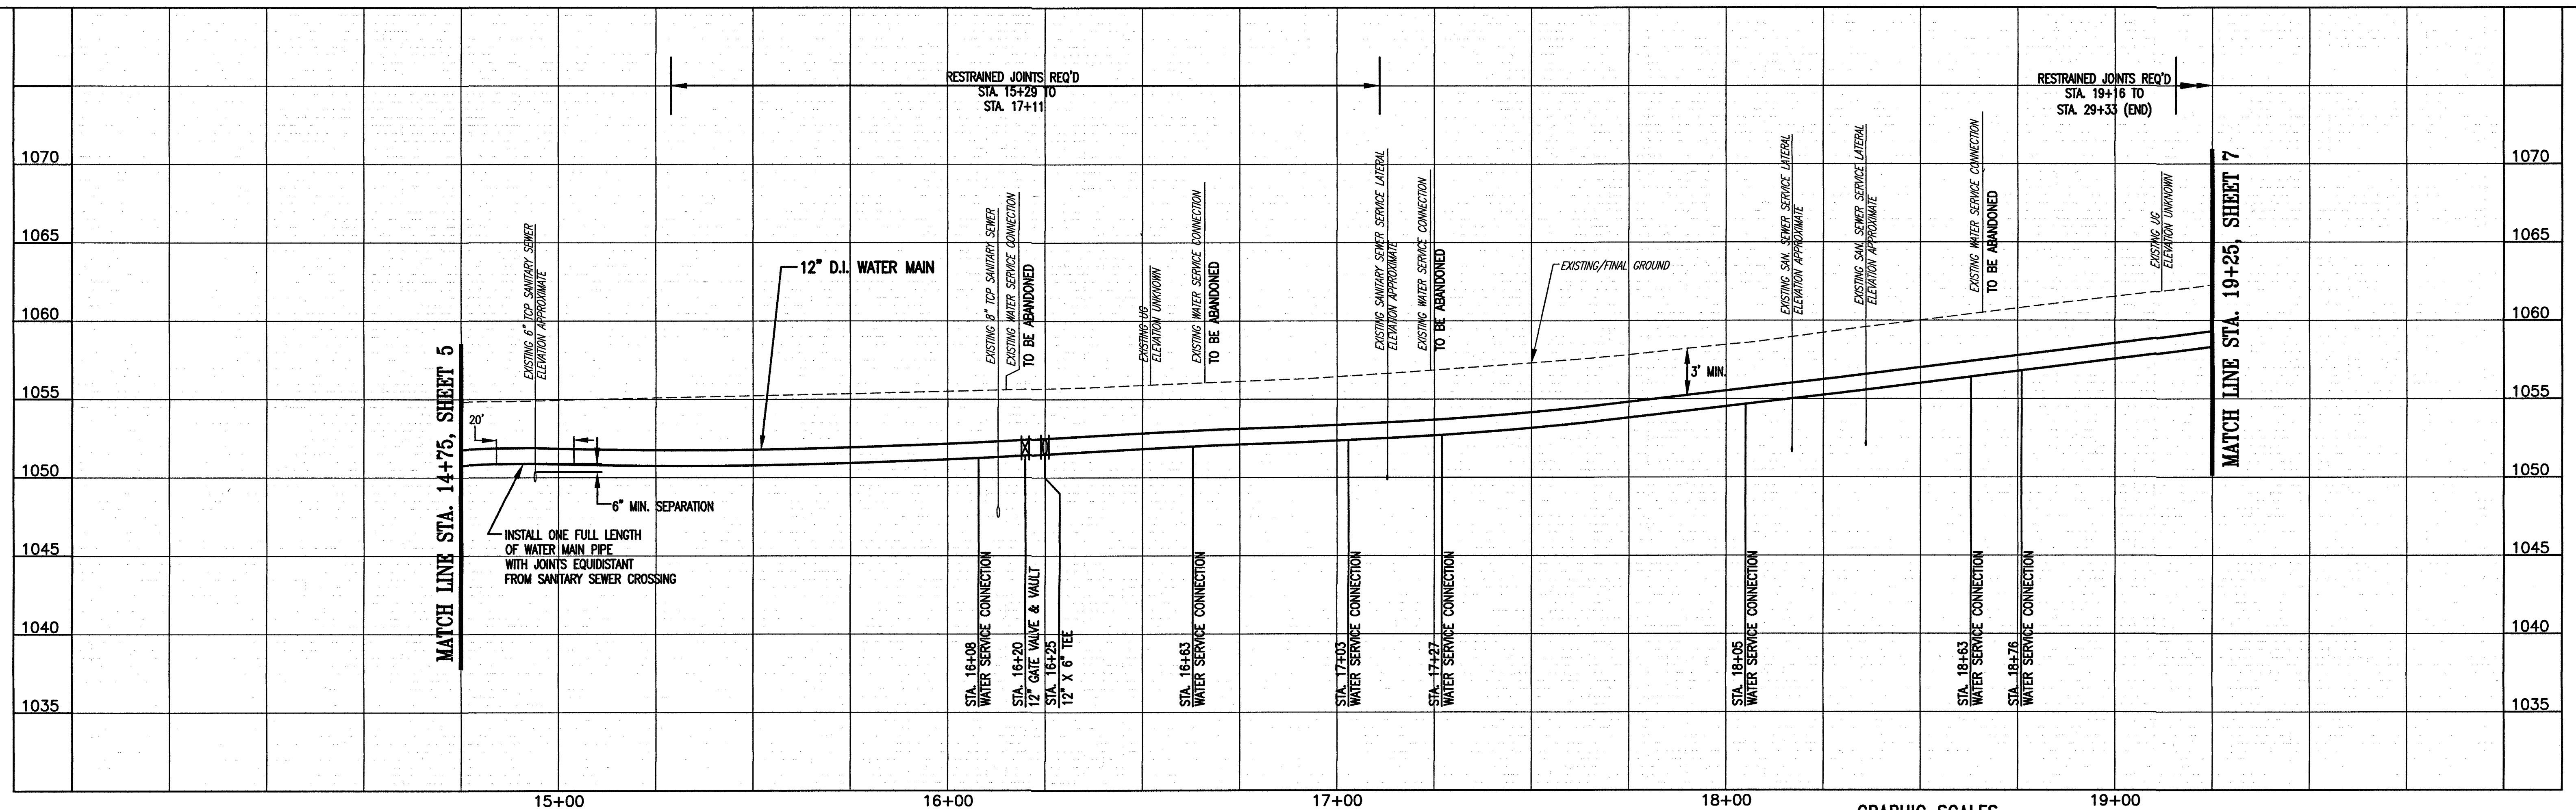
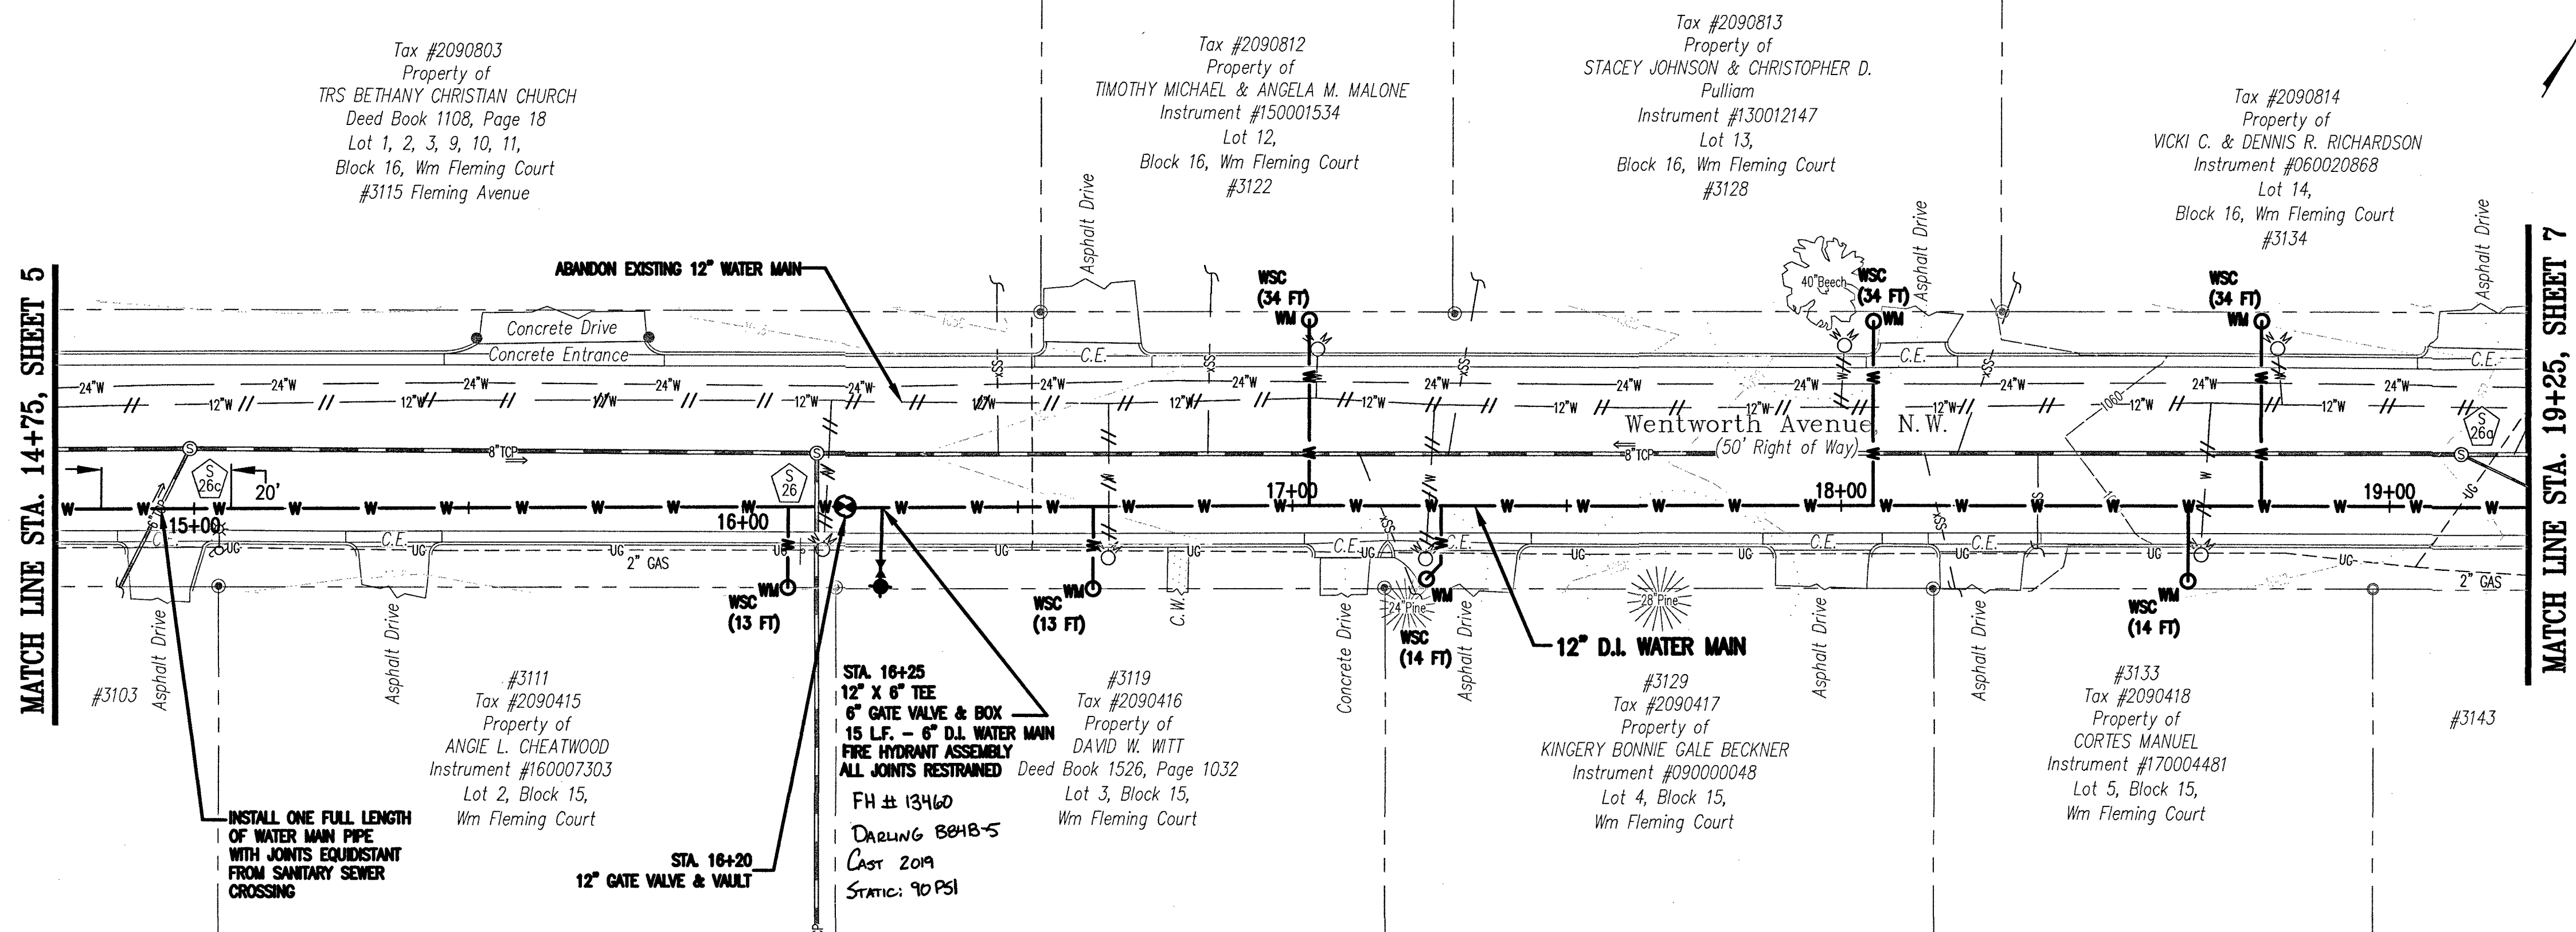


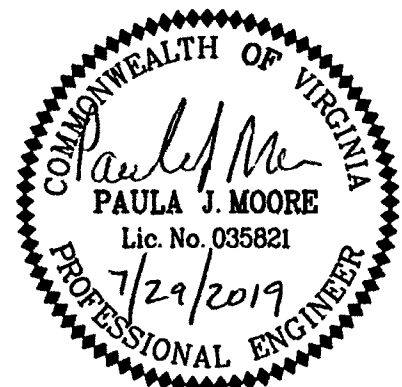

GRAPHIC SCALES

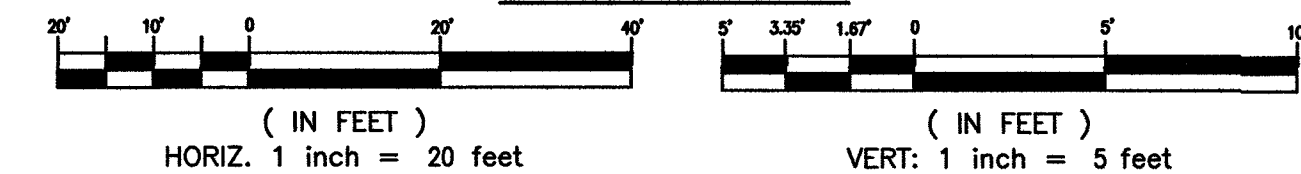

WESTERN VIRGINIA WATER AUTHORITY
601 South Jefferson Street, Suite 300
Roanoke, Virginia 24011

DES: PJM
DRAWN: DCA
CHECK: GWP
DATE: 7/29/19

OAKLAND III
WATER MAIN REPLACEMENT

12" D.I. WATER MAIN PLAN - PROFILE
STA. 14+75 TO STA. 19+25

REV	DATE	DESCRIPTION

DRAWING
—
SHEET
6