

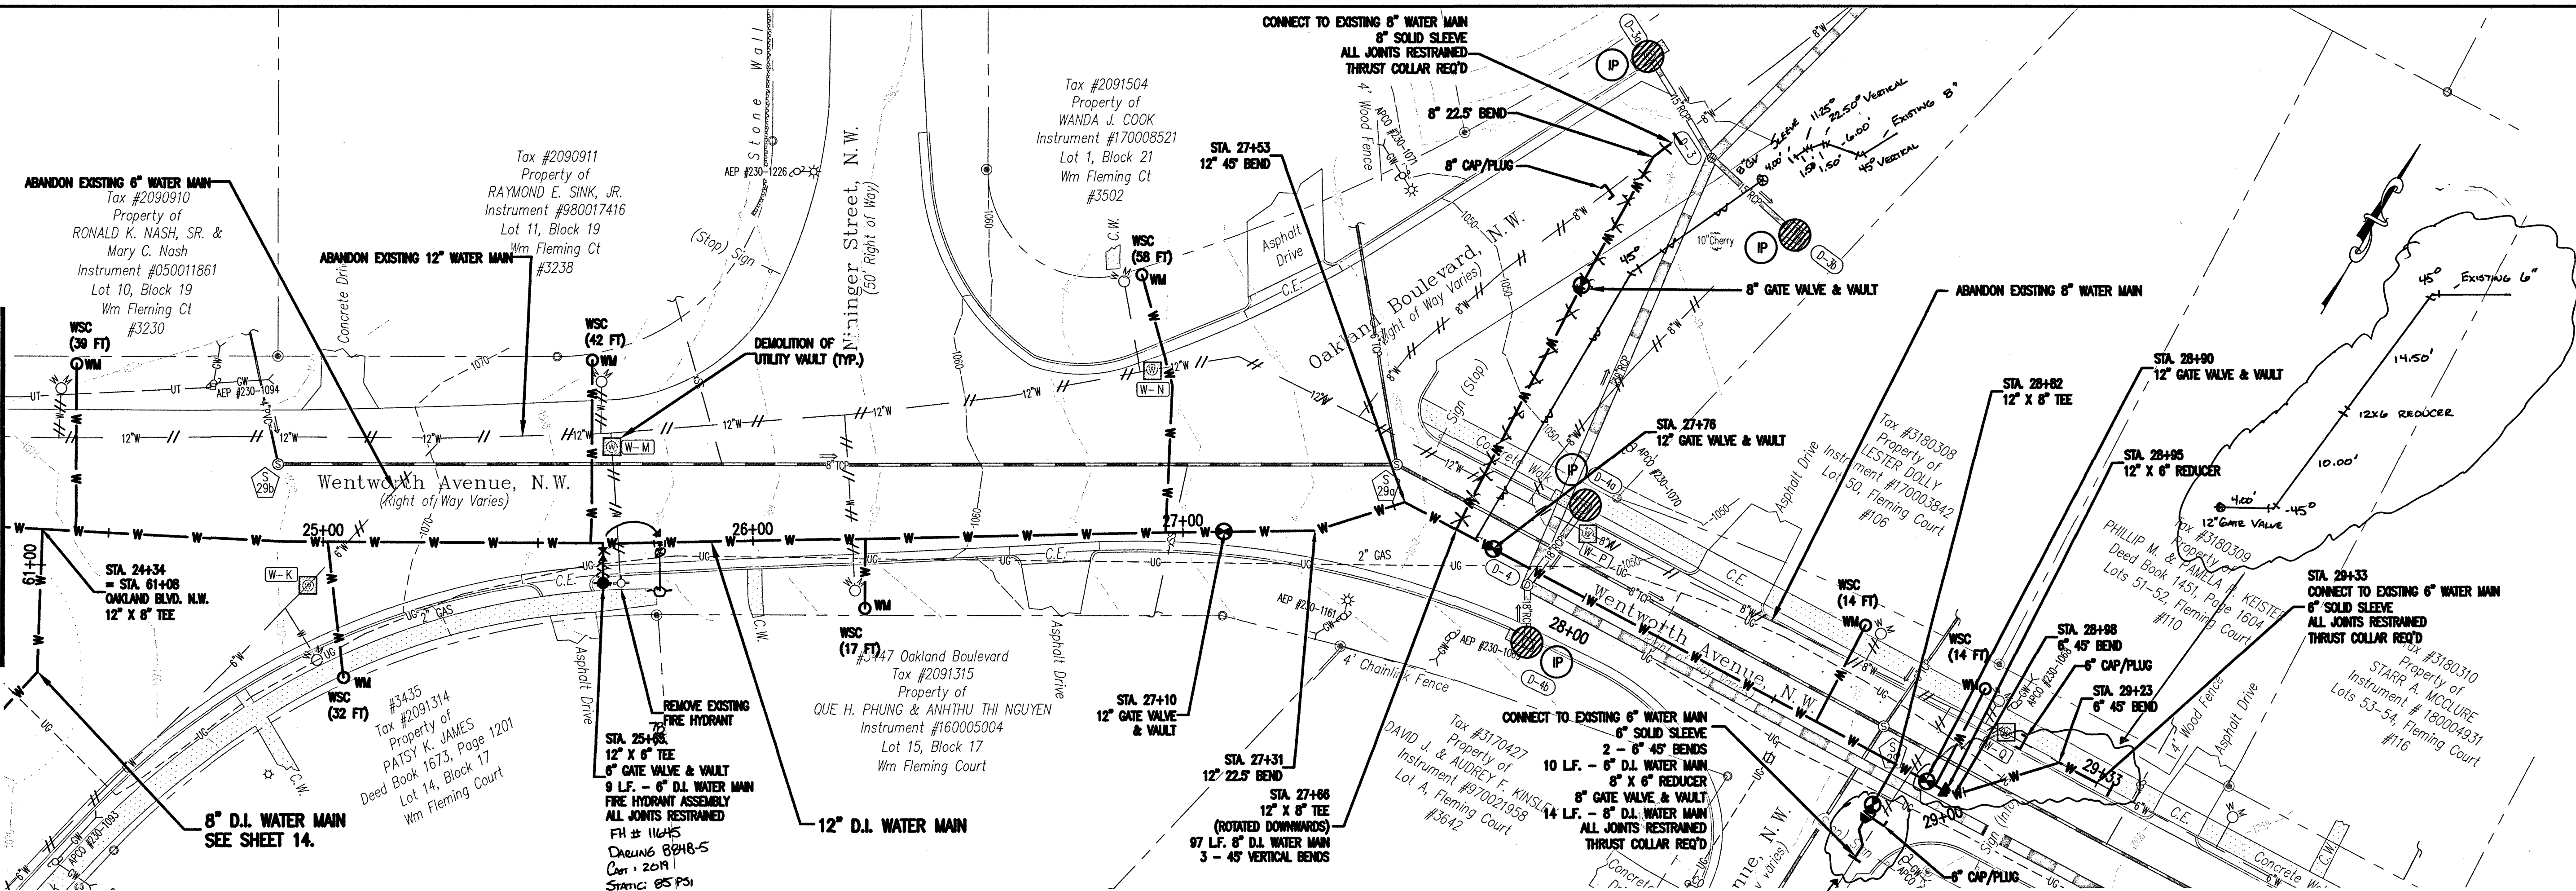


MATCH LINE STA. 24+25, SHEET 7

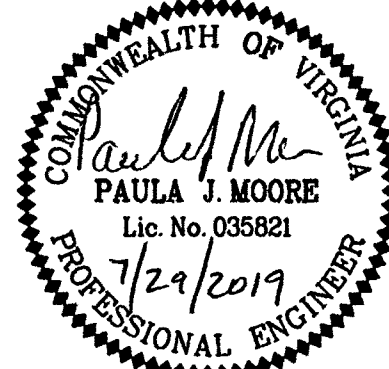

MATCH LINE STA. 24+25, SHEET 7

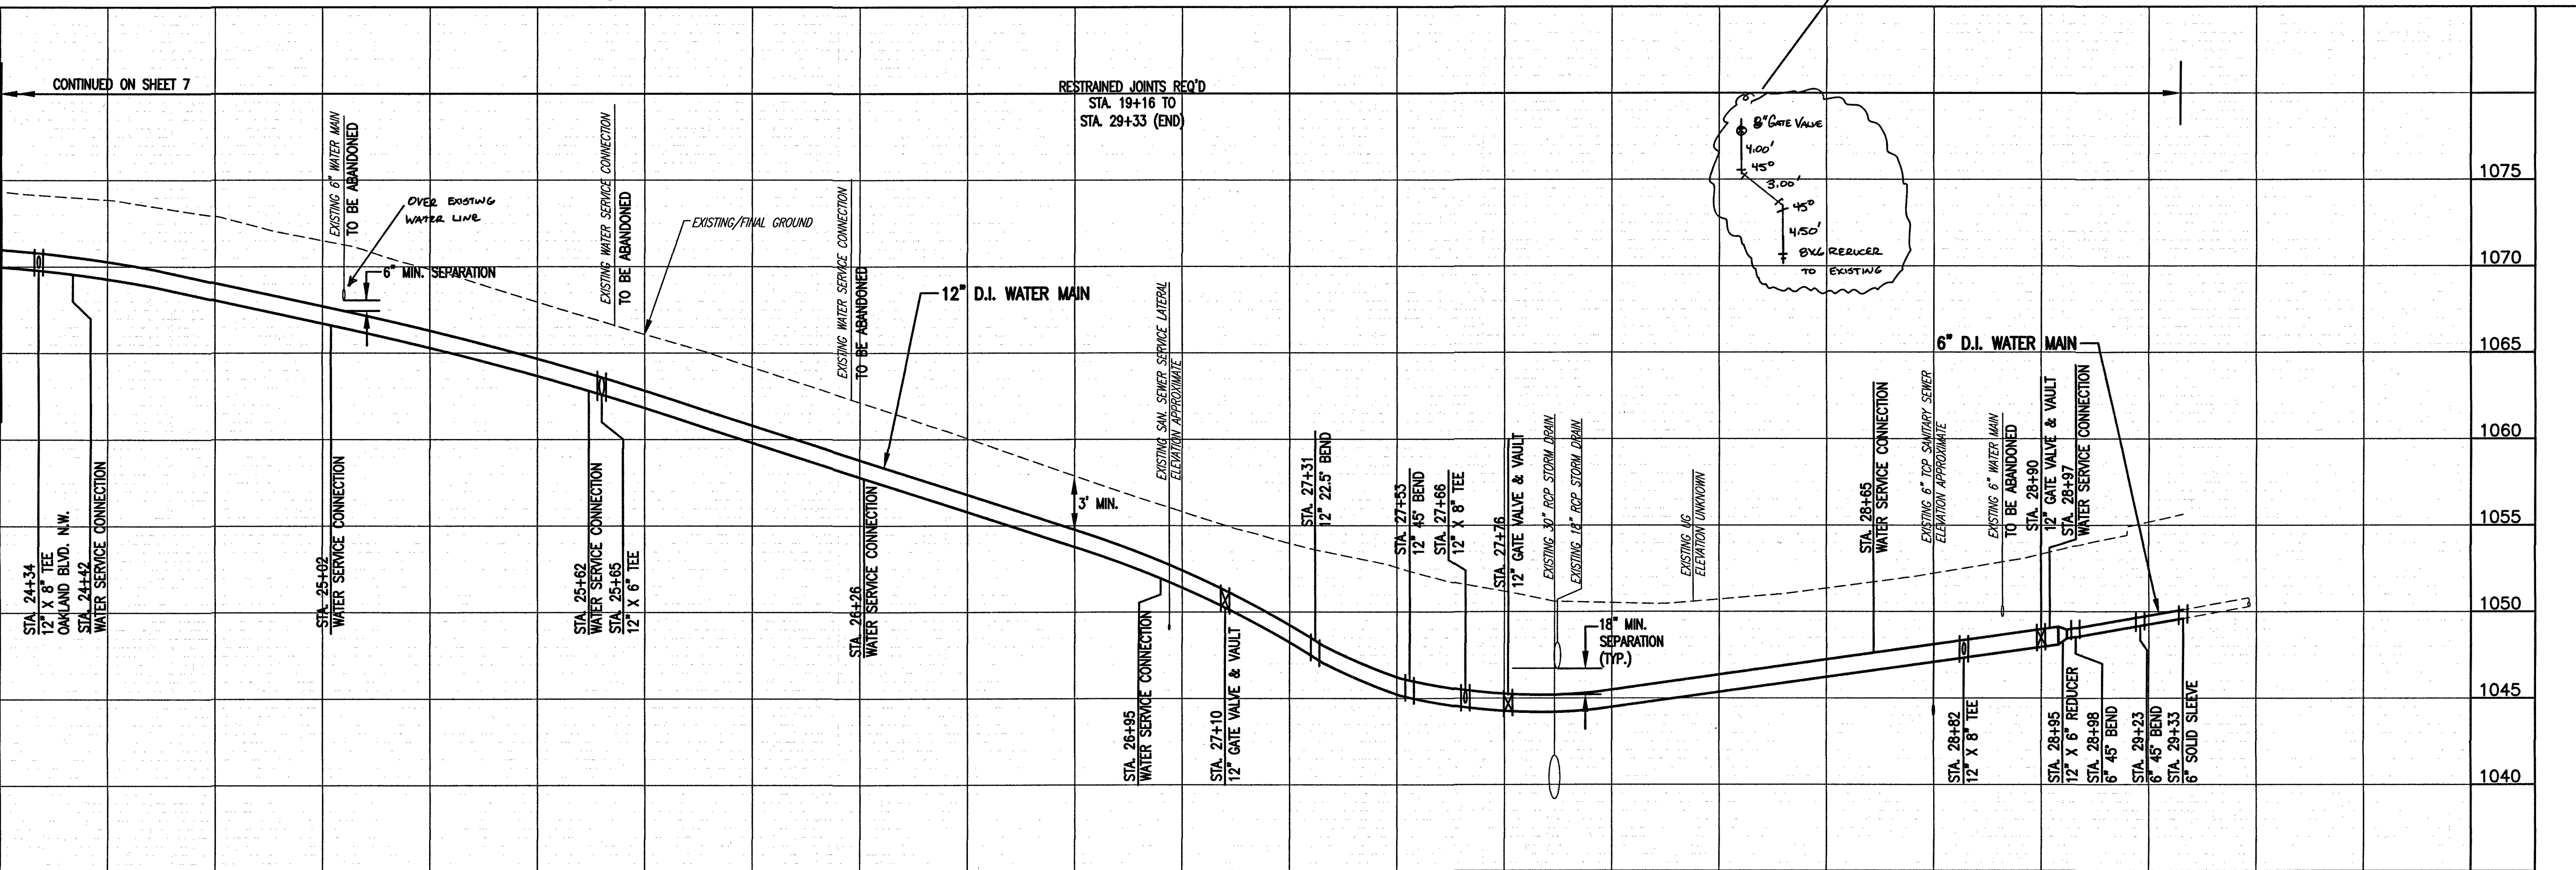

WESTERN VIRGINIA WATER AUTHORITY
601 South Jefferson Street, Suite 300
Roanoke, Virginia 24011

DES: PJM
DRAWN: DCA
CHECK: GWF
DATE: 7/29/19

SCALE: AS SHOWN
HORIZ: 1" = 20'
VERT: 1" = 5'

OAKLAND III
WATER MAIN REPLACEMENT

12" D.I. WATER MAIN PLAN - PROFILE
STA. 24+25 TO STA. 29+32

REV	DATE	DESCRIPTION	SHEET
			8