
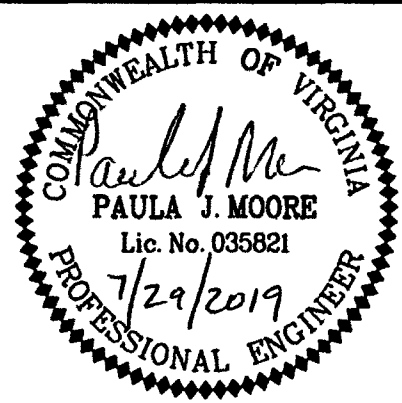
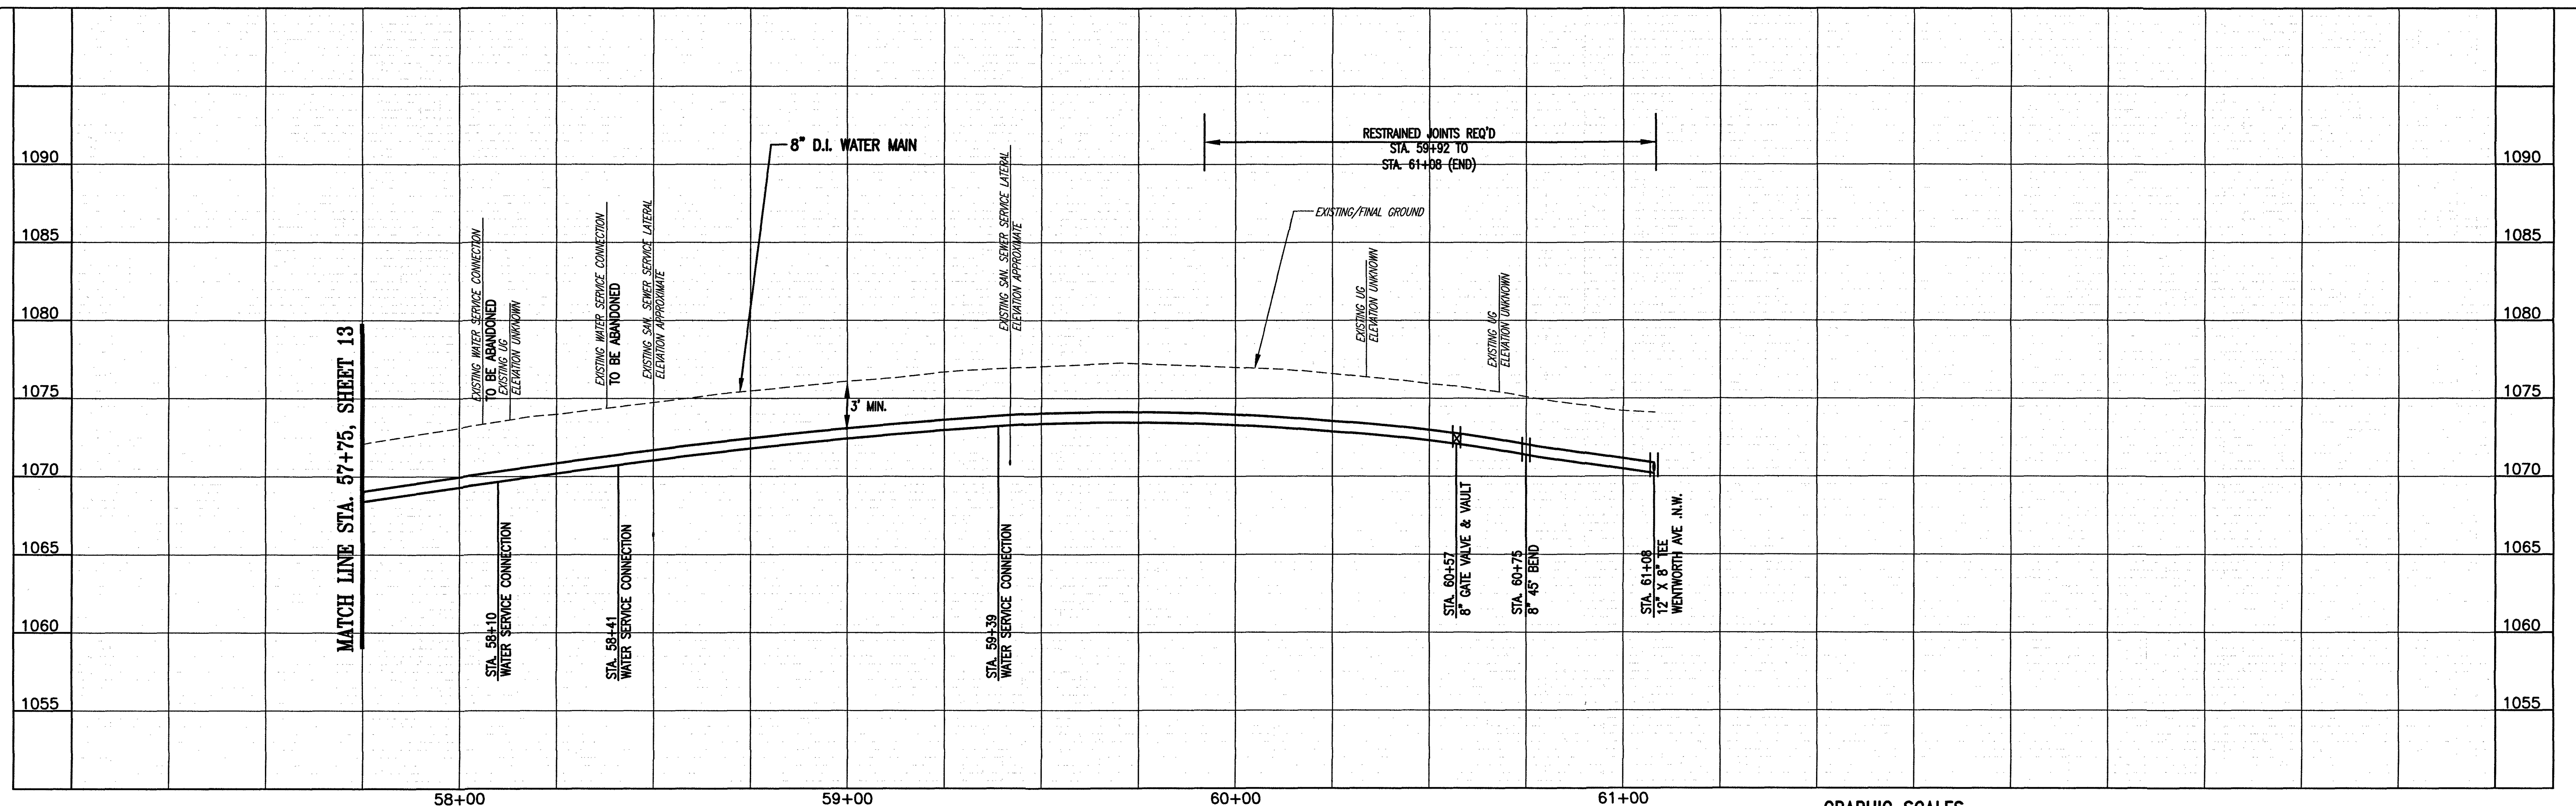


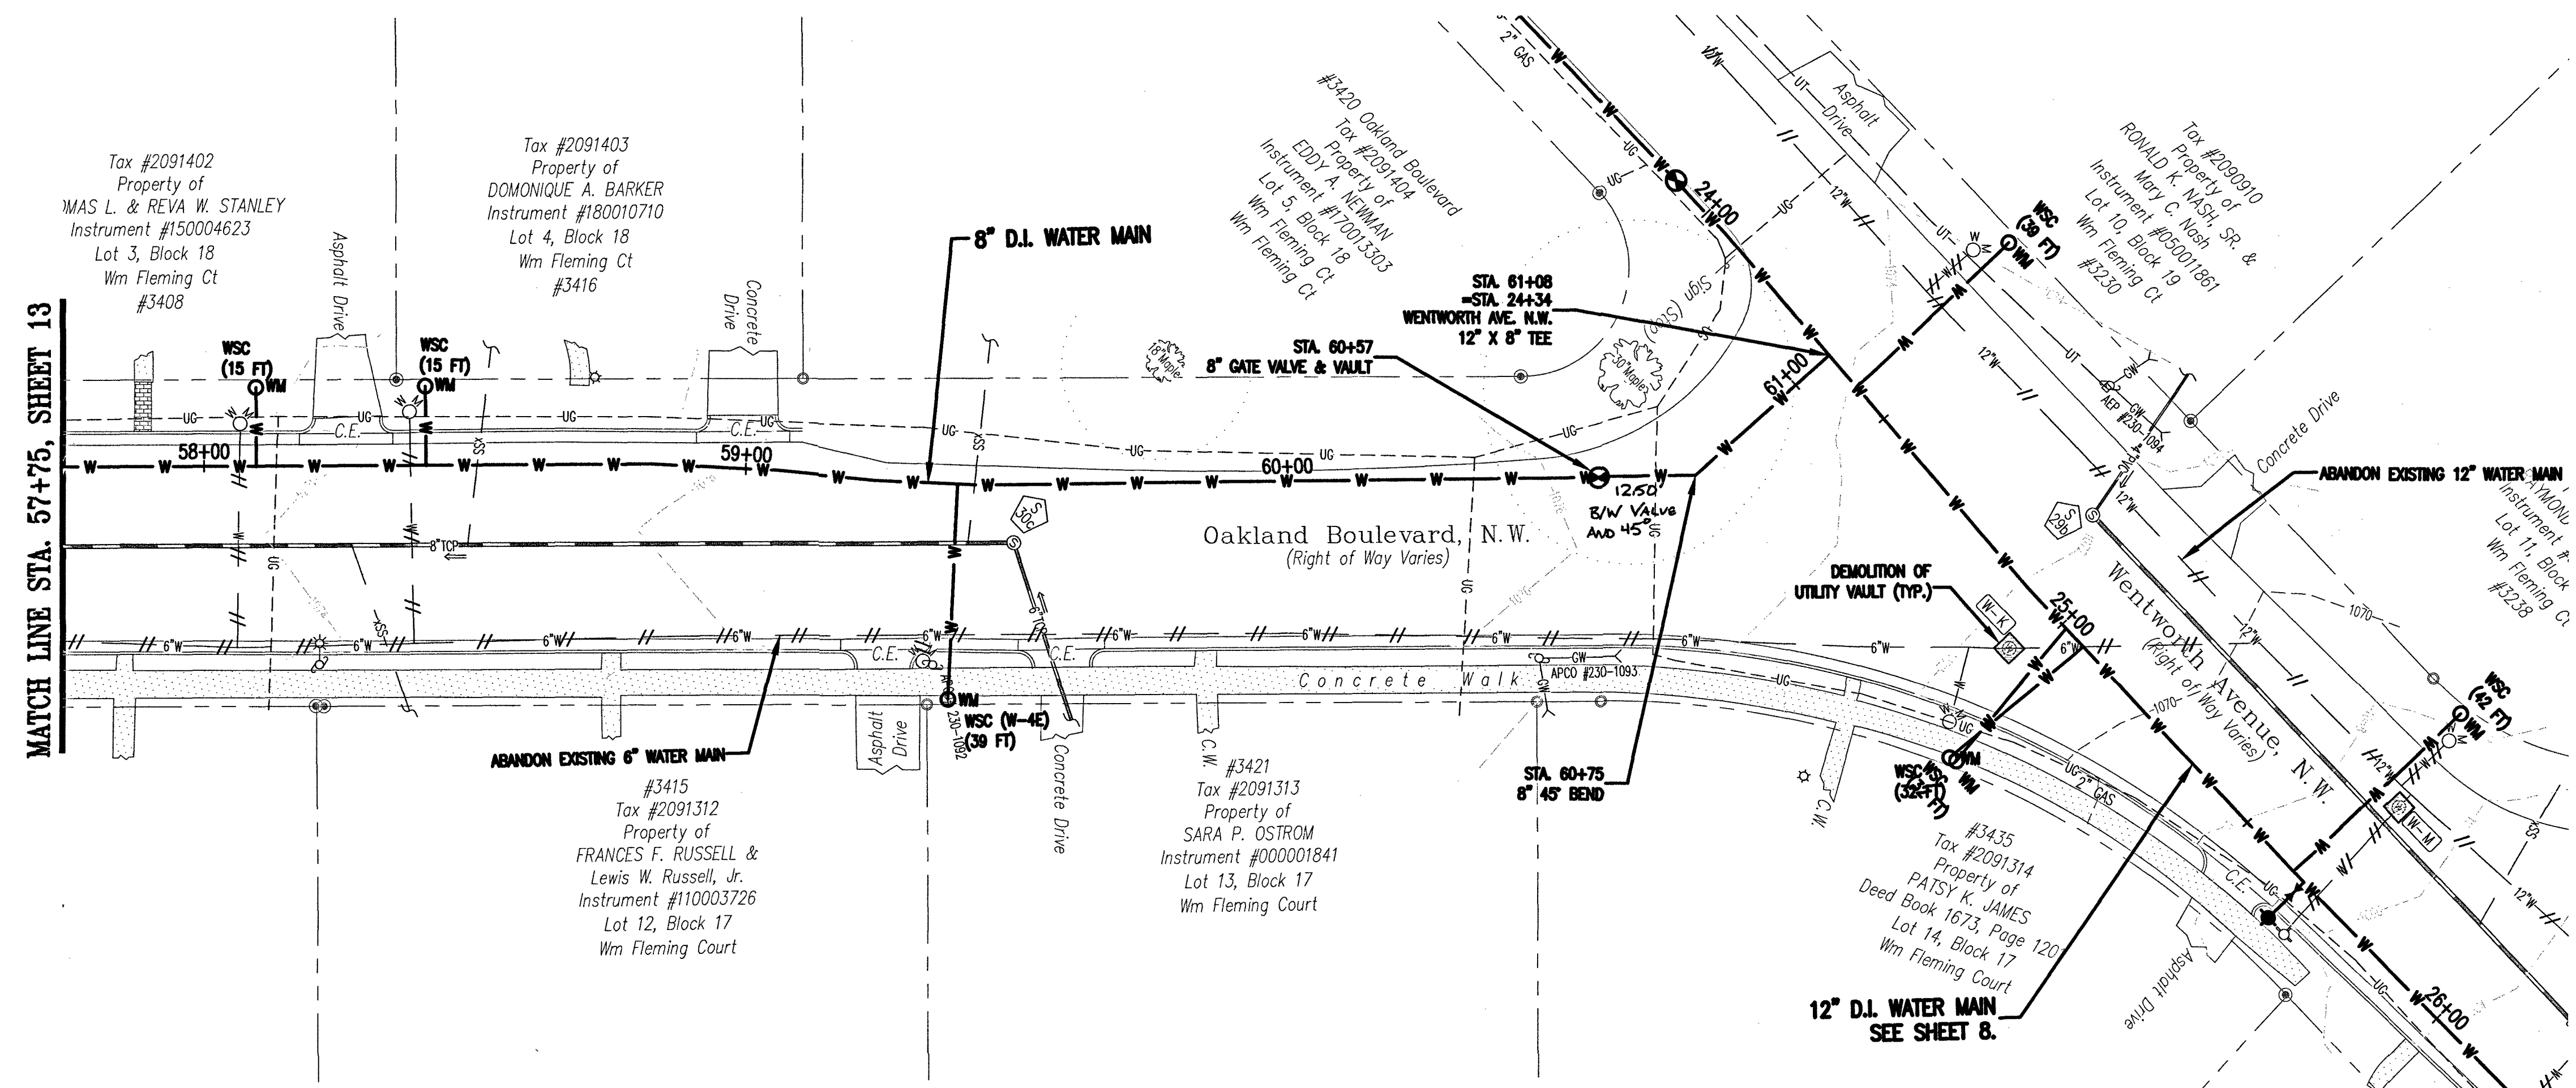

WESTERN VIRGINIA WATER AUTHORITY
601 South Jefferson Street, Suite 300
Roanoke, Virginia 24011

DES:	PJM
DRAWN:	DCA
CHECK:	GWF
DATE:	7/29/19

SCALE: AS SHOWN
HORIZ: 1" = 20'
VERT: 1" = 5'

OAKLAND III WATER MAIN REPLACEMENT

8" D.I. WATER MAIN PLAN - PROFILE
STA. 57+75 TO STA. 61+08

DRAWING	SHEET
—	14