

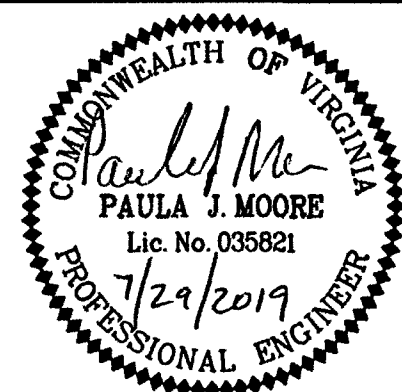
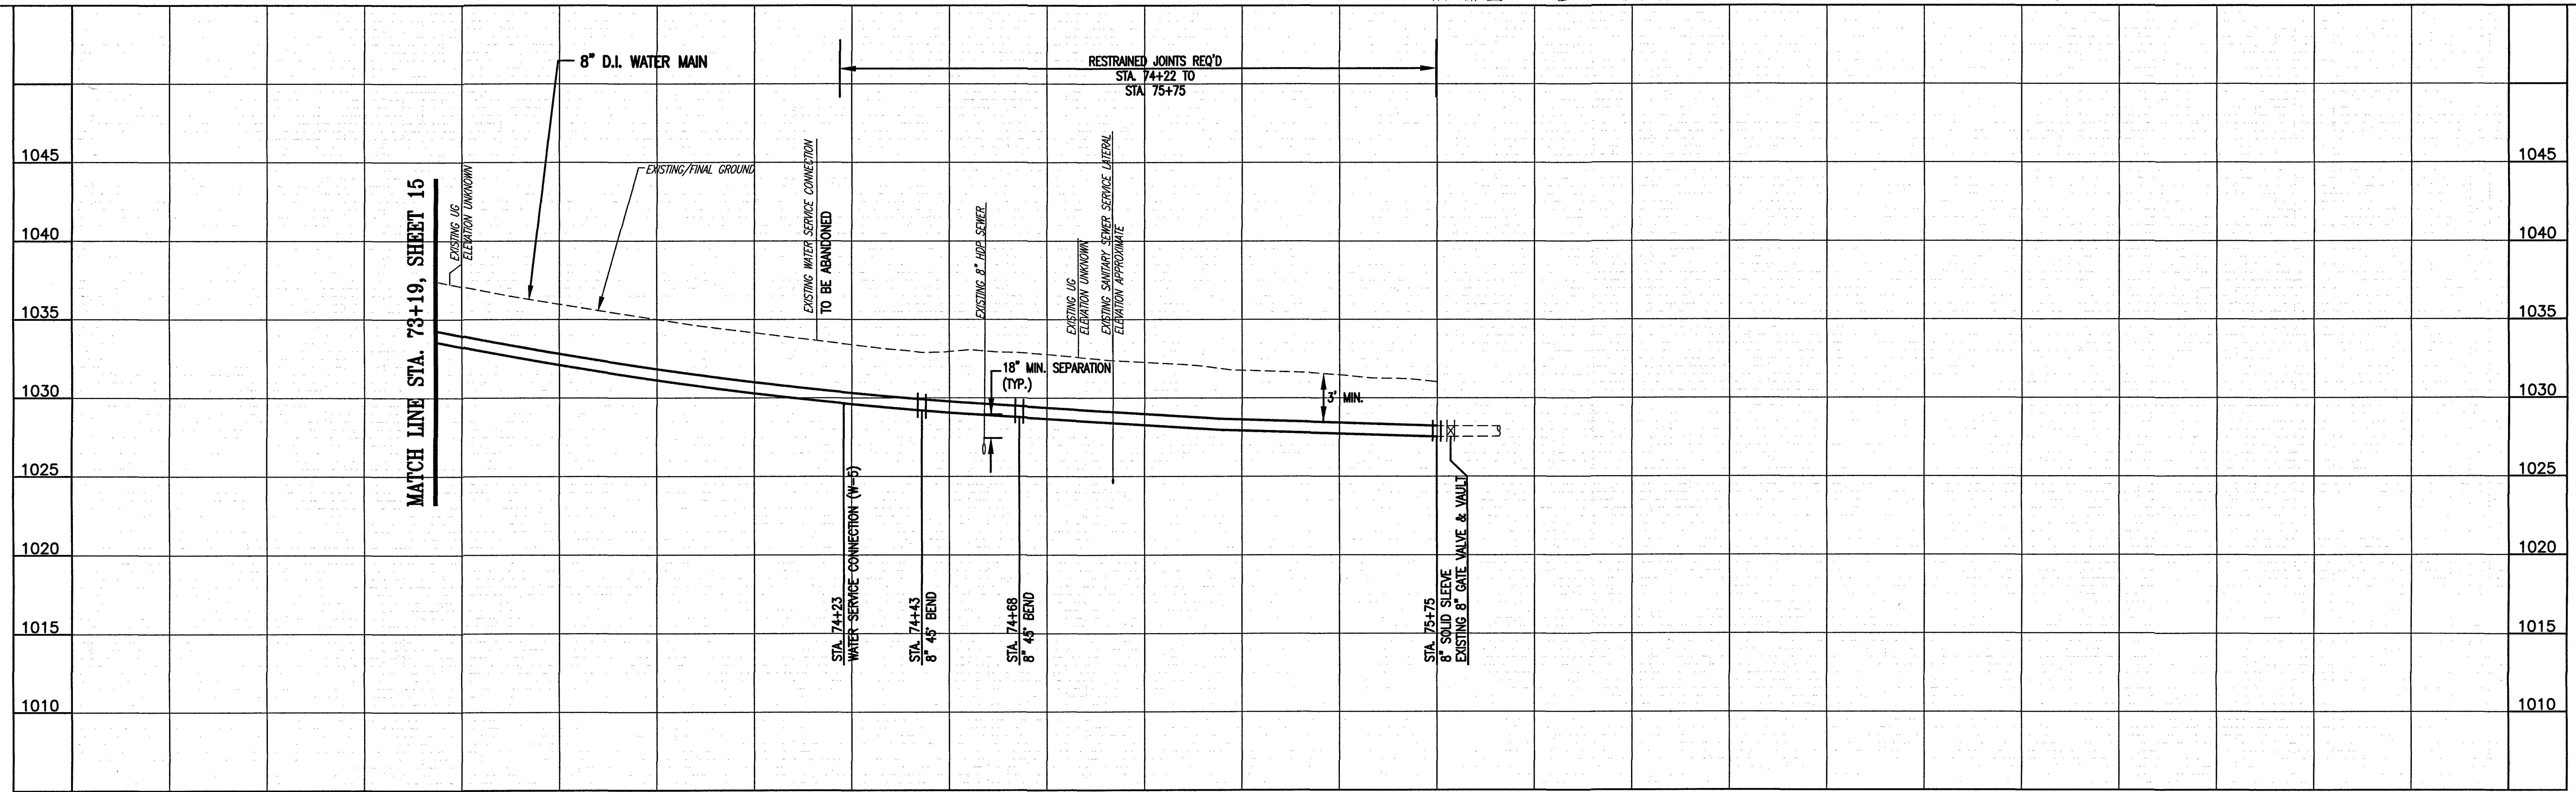


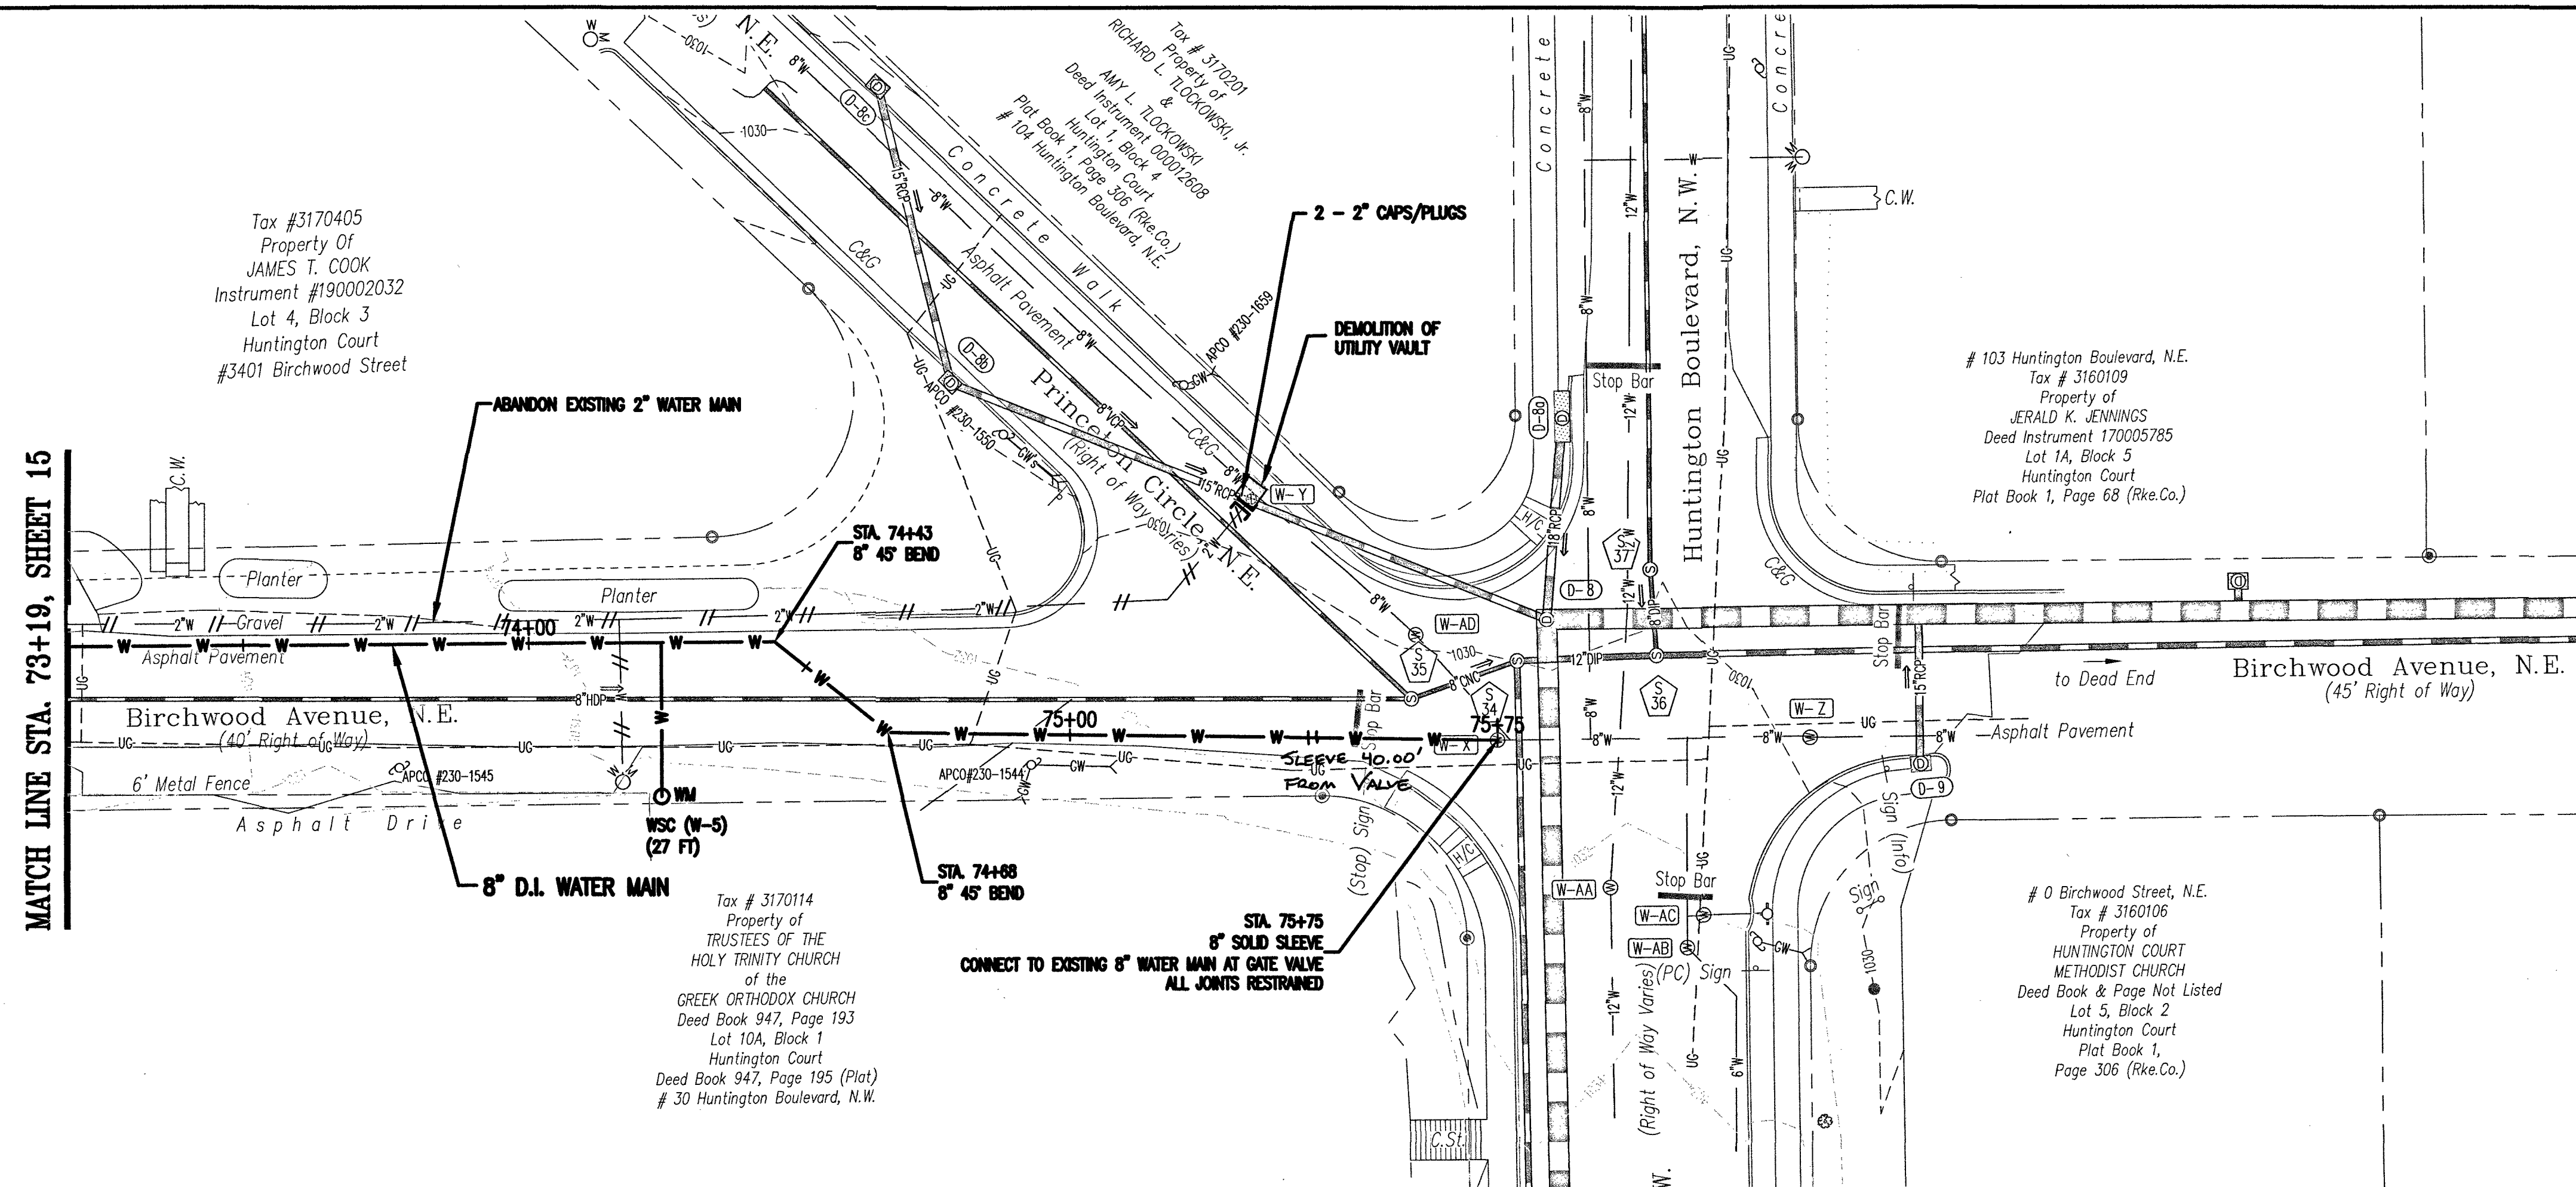

WESTERN VIRGINIA WATER AUTHORITY
601 South Jefferson Street, Suite 300
Roanoke, Virginia 24011

DES: PJM
DRAWN: DCA
CHECK: GWP
DATE: 7/29/19

SCALE: AS SHOWN
HORIZ: 1" = 20'
VERT: 1" = 5'

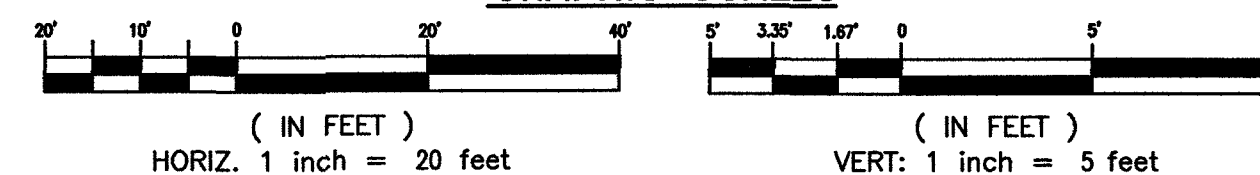

OAKLAND III
WATER MAIN REPLACEMENT

8" D.I. WATER MAIN PLAN - PROFILE
STA. 73+19 TO STA. 75+75

REV	DATE	DESCRIPTION

DRAWING
—
SHEET
16