




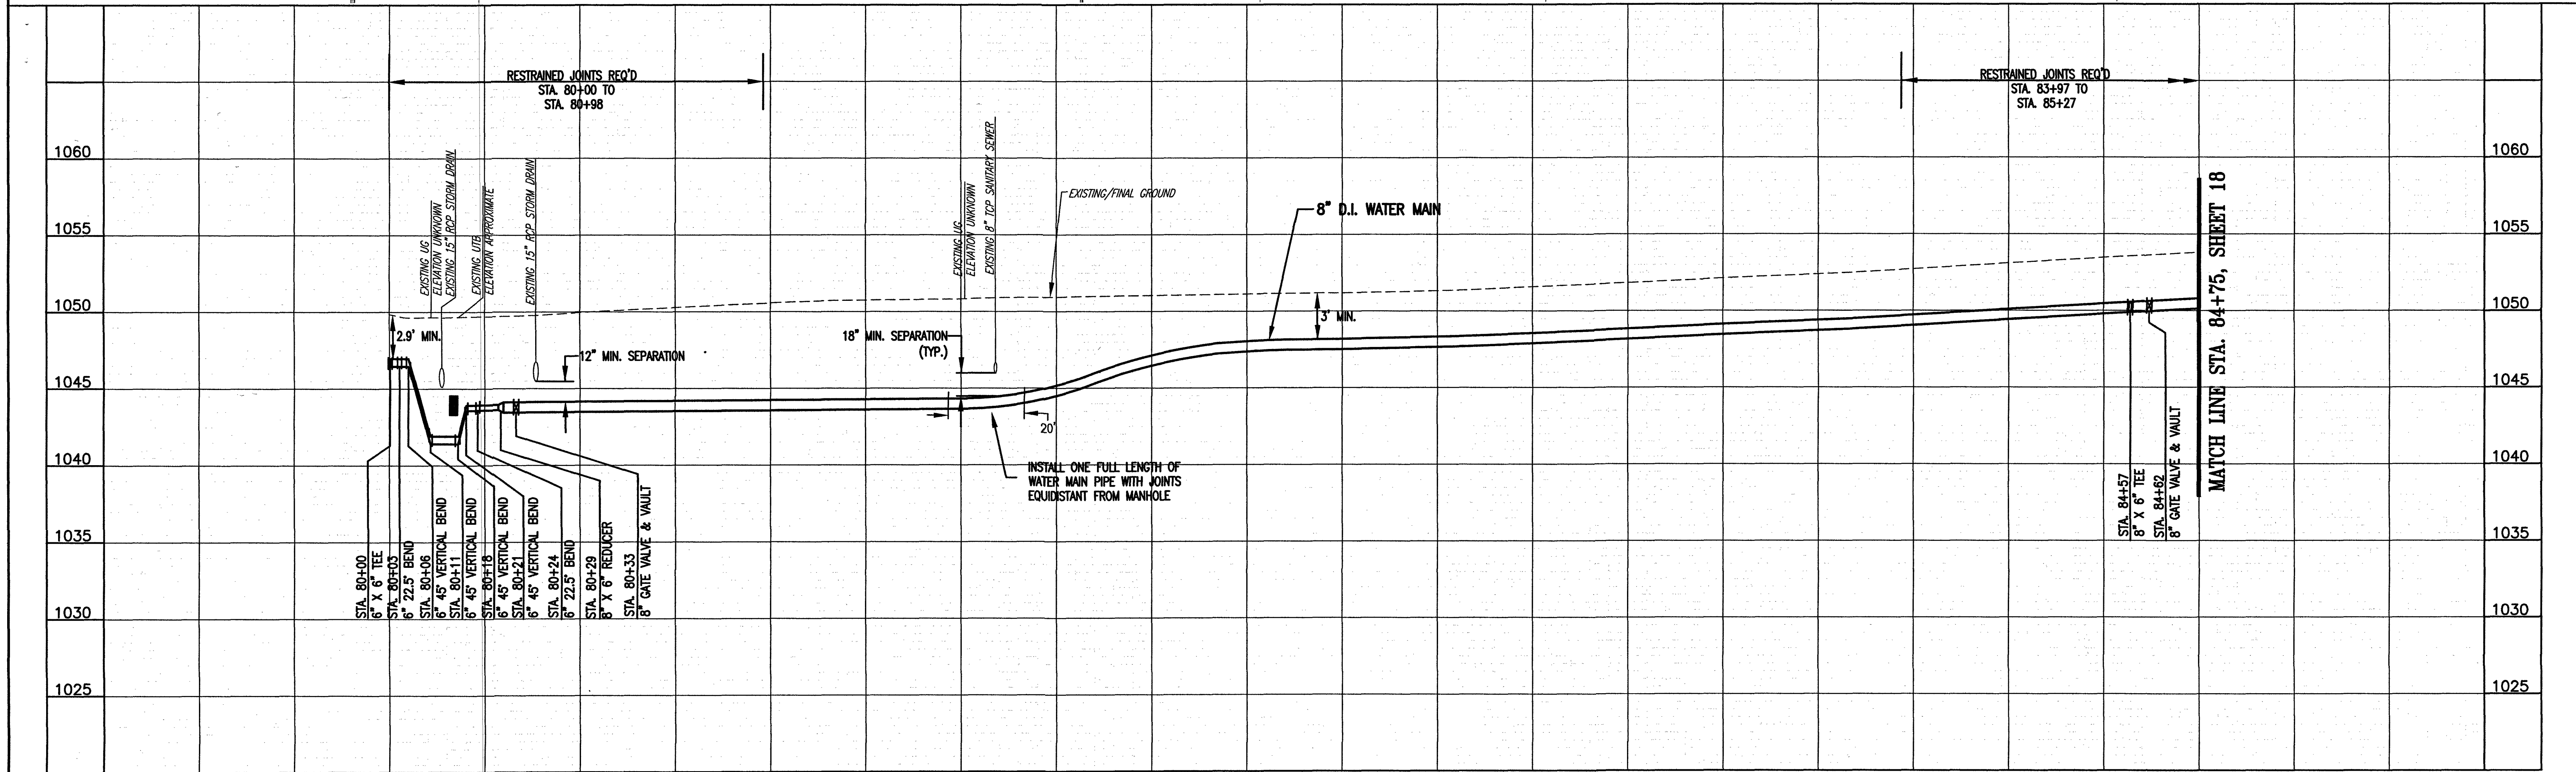

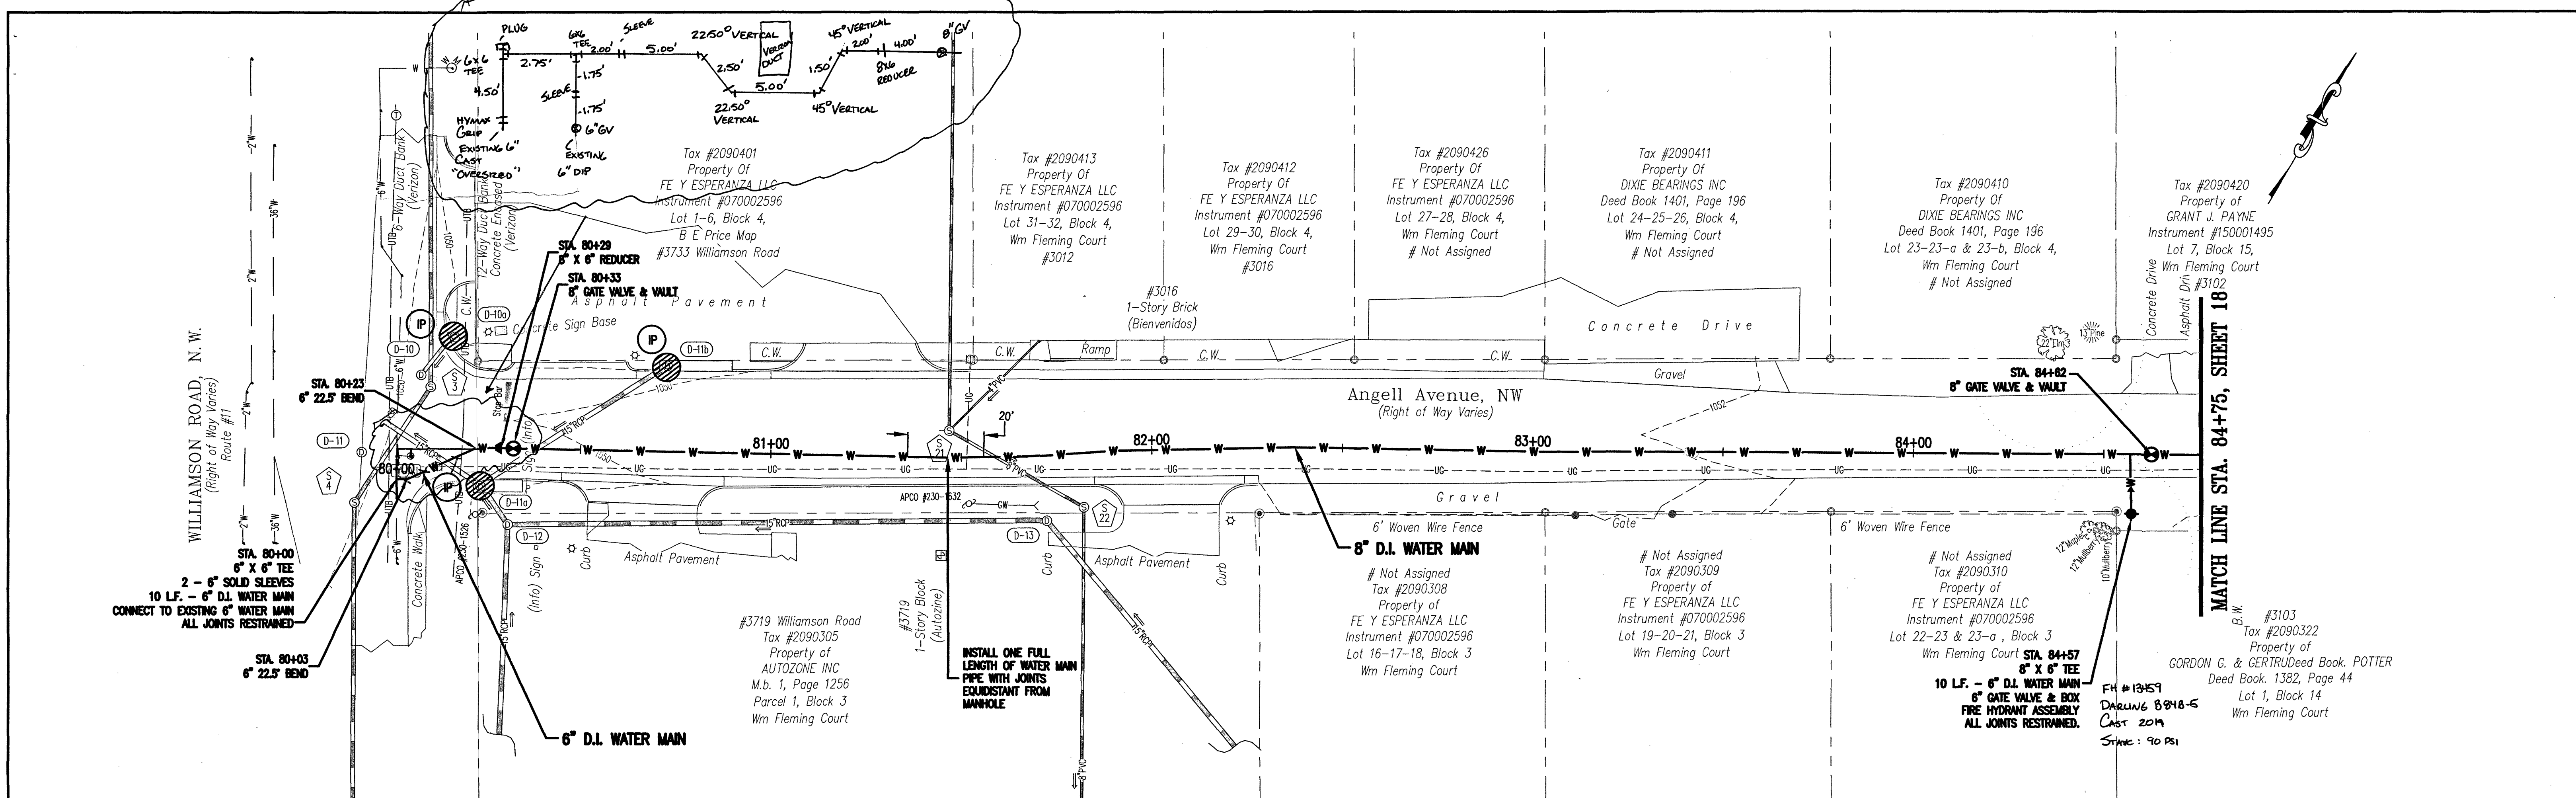

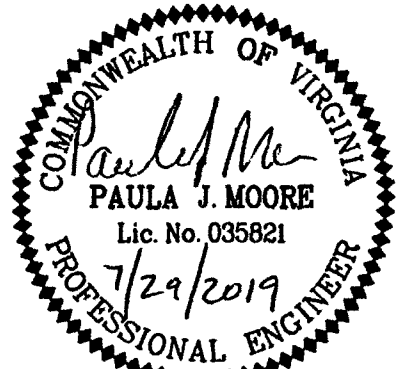


Whitman, Requardt & Associates, LLP
1700 Kraft Dr, Suite 1200, Blacksburg, VA 24060


WESTERN VIRGINIA WATER AUTHORITY
601 South Jefferson Street, Suite 300
Roanoke, Virginia 24011

DES:	PJM	SCALE:	AS SHOWN
DRAWN:	DCA	HORIZ:	1" = 20'
CHECK:	GWP	VERT:	1" = 5'
DATE:	7/29/19		

GRAPHIC SCALES

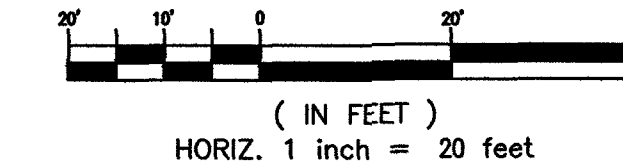

HORIZ. 1 inch = 20 feet

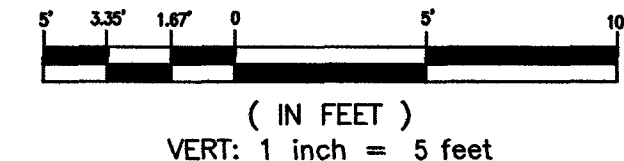

VERT. 1 inch = 5 feet

OAKLAND III
WATER MAIN REPLACEMENT

8" D.I. WATER MAIN PLAN - PROFILE
STA. 80+00 TO STA. 84+75

REV	DATE	DESCRIPTION

DRAWING

SHEET