




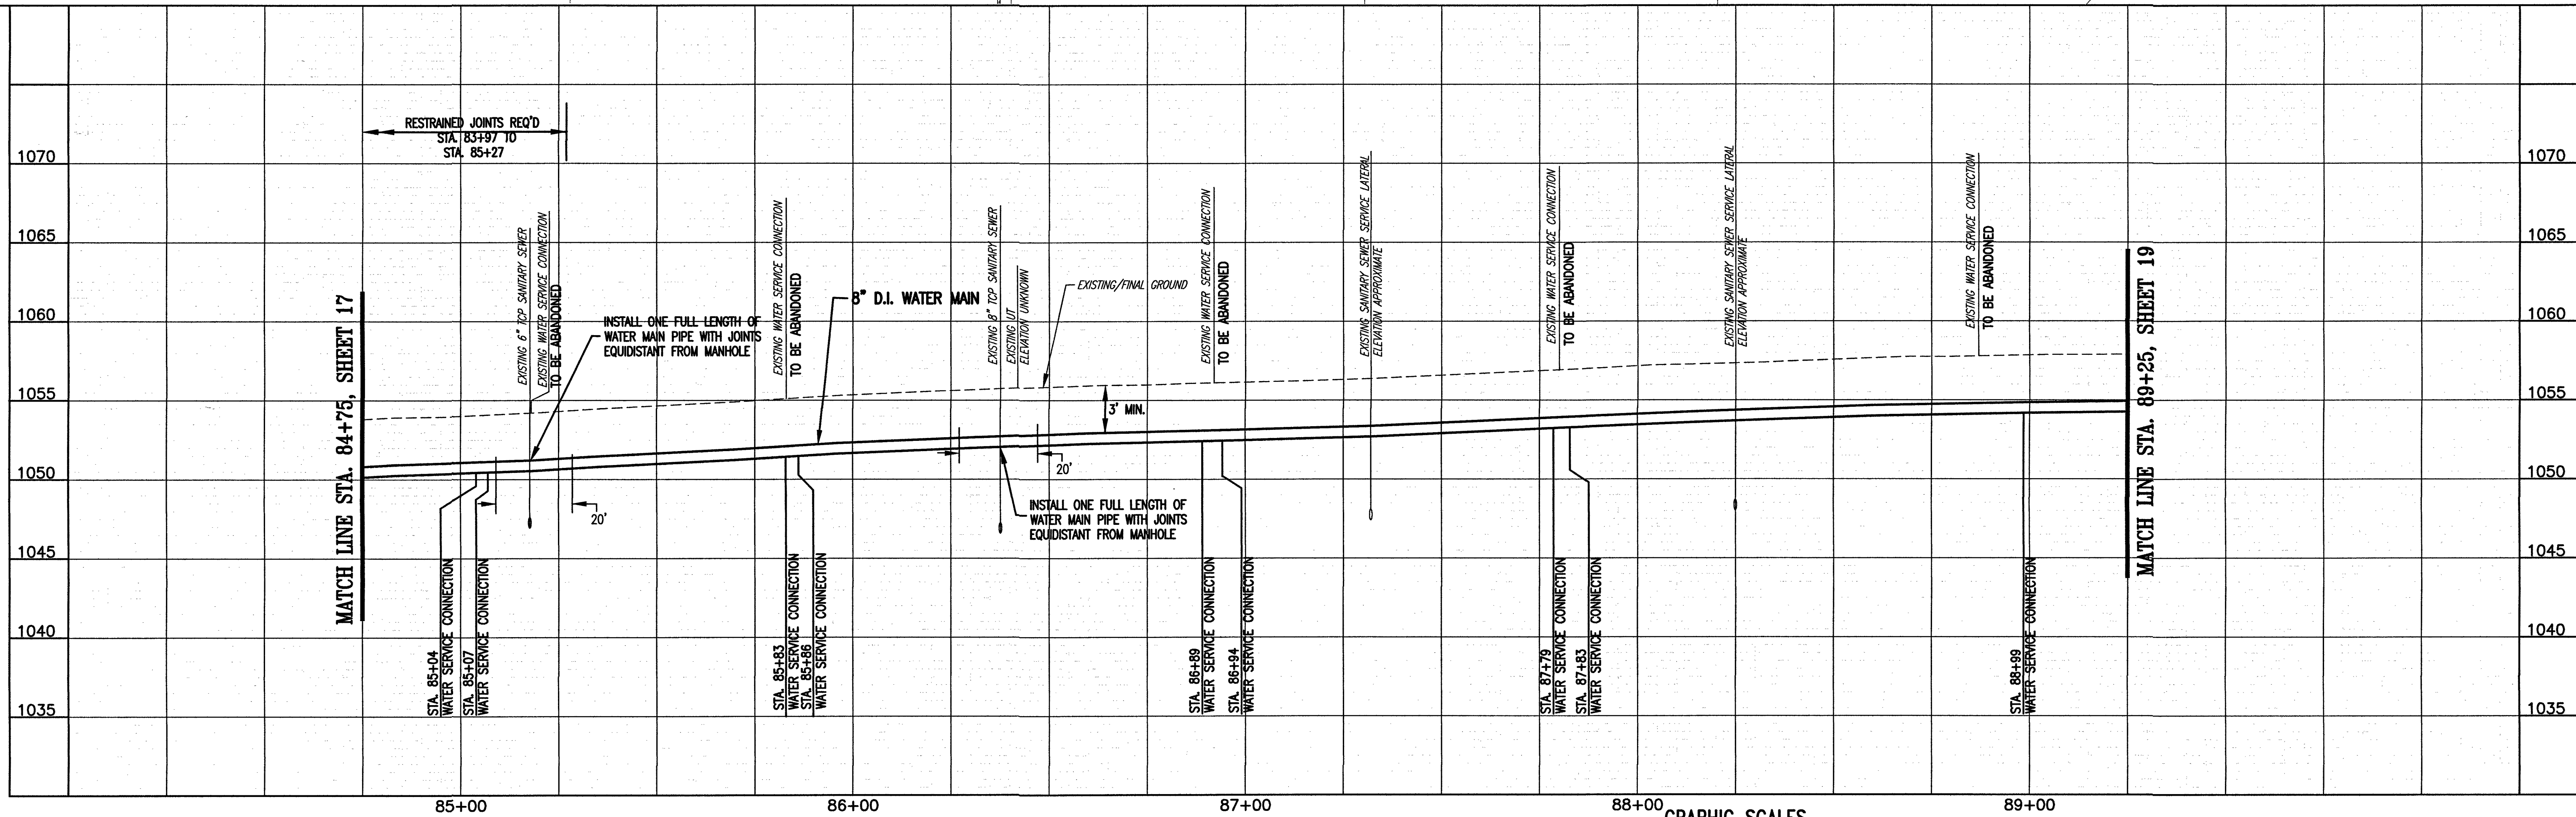

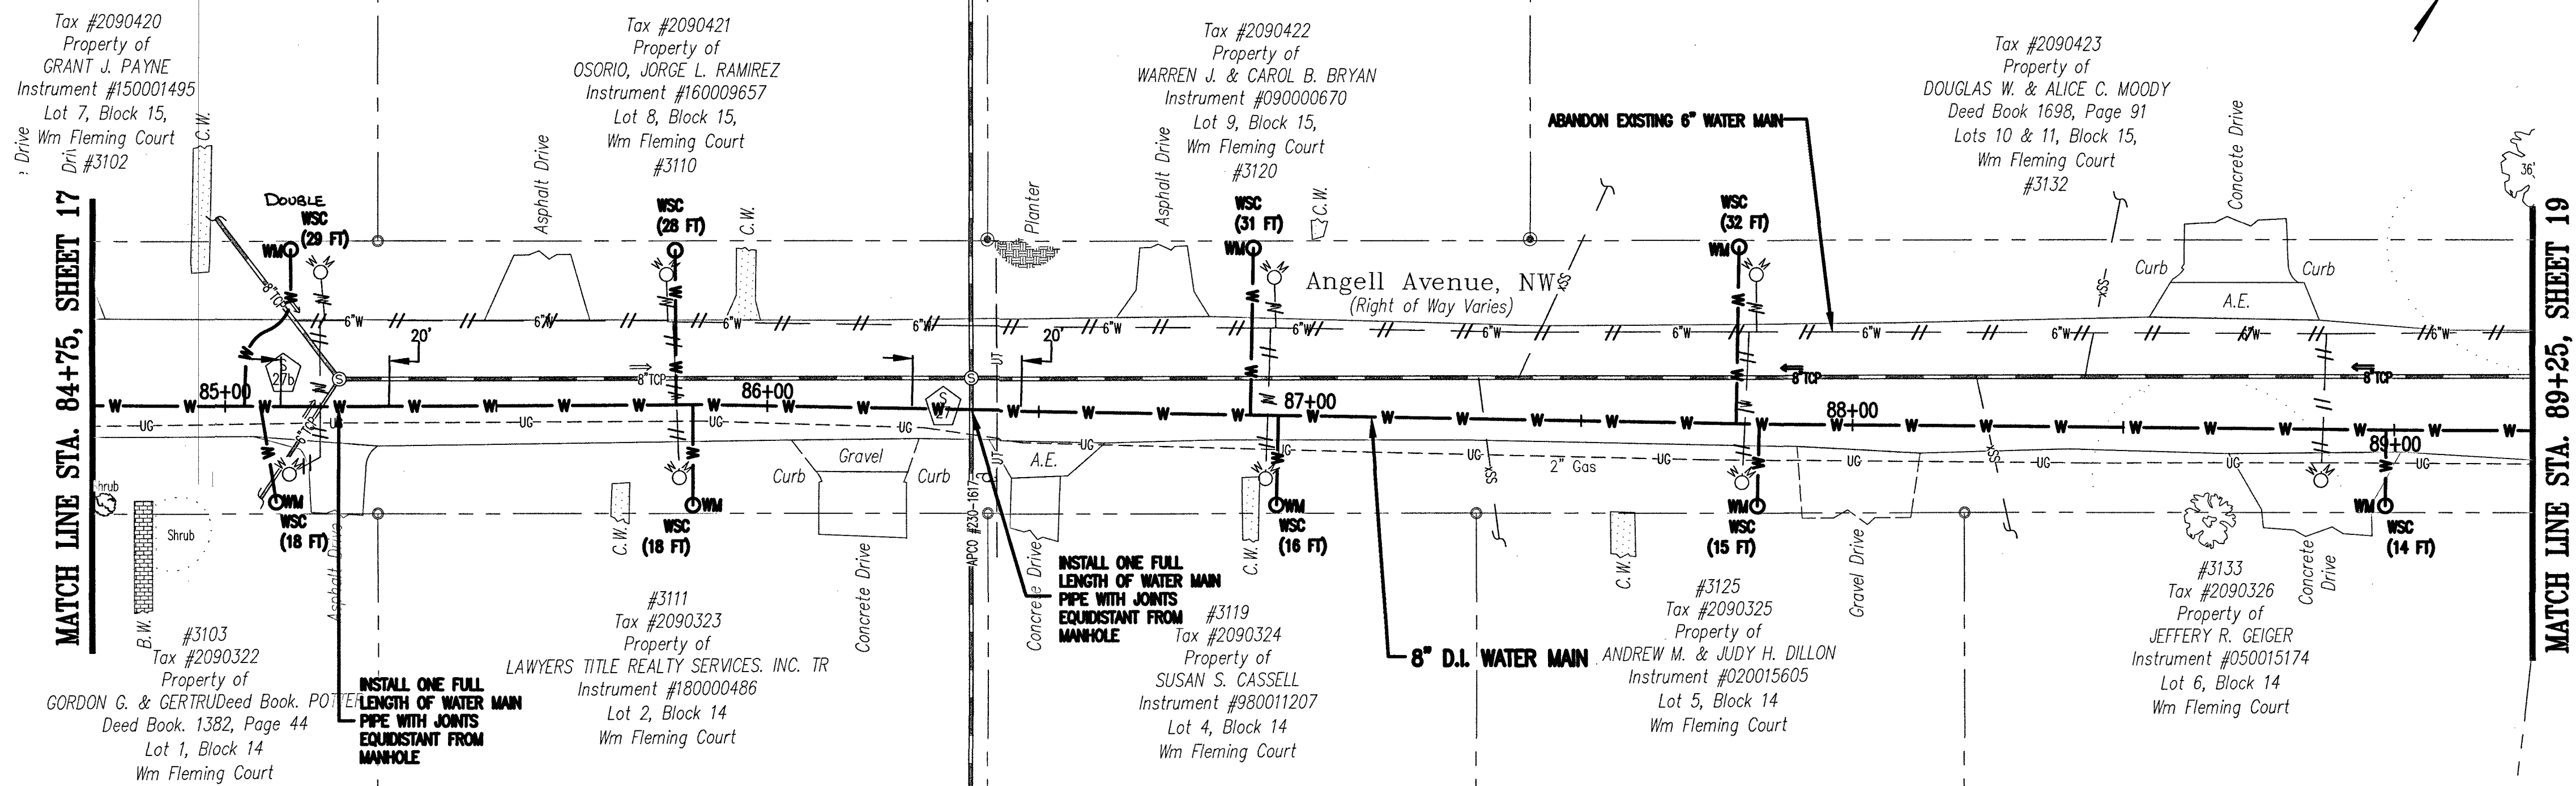

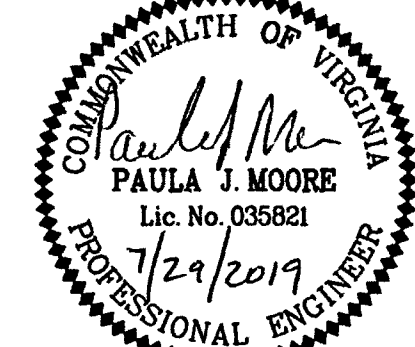

Whitman, Requardt & Associates, LLP
1700 Kraft Dr, Suite 1200, Blacksburg, VA 24060

WESTERN VIRGINIA WATER AUTHORITY
601 South Jefferson Street, Suite 300
Roanoke, Virginia 24011

DES: PJM
DRAWN: DCA
CHECK: GWF
DATE: 7/29/19

SCALE: AS SHOWN
HORIZ: 1" = 20'
VERT: 1" = 5'

OAKLAND III
WATER MAIN REPLACEMENT

8" D.I. WATER MAIN PLAN - PROFILE
STA. 84+75 TO STA. 89+25

REV	DATE	DESCRIPTION

DRAWING
—

SHEET
18

GRAPHIC SCALES

(IN FEET)
HORIZ. 1 inch = 20 feet

(IN FEET)
VERT. 1 inch = 5 feet