
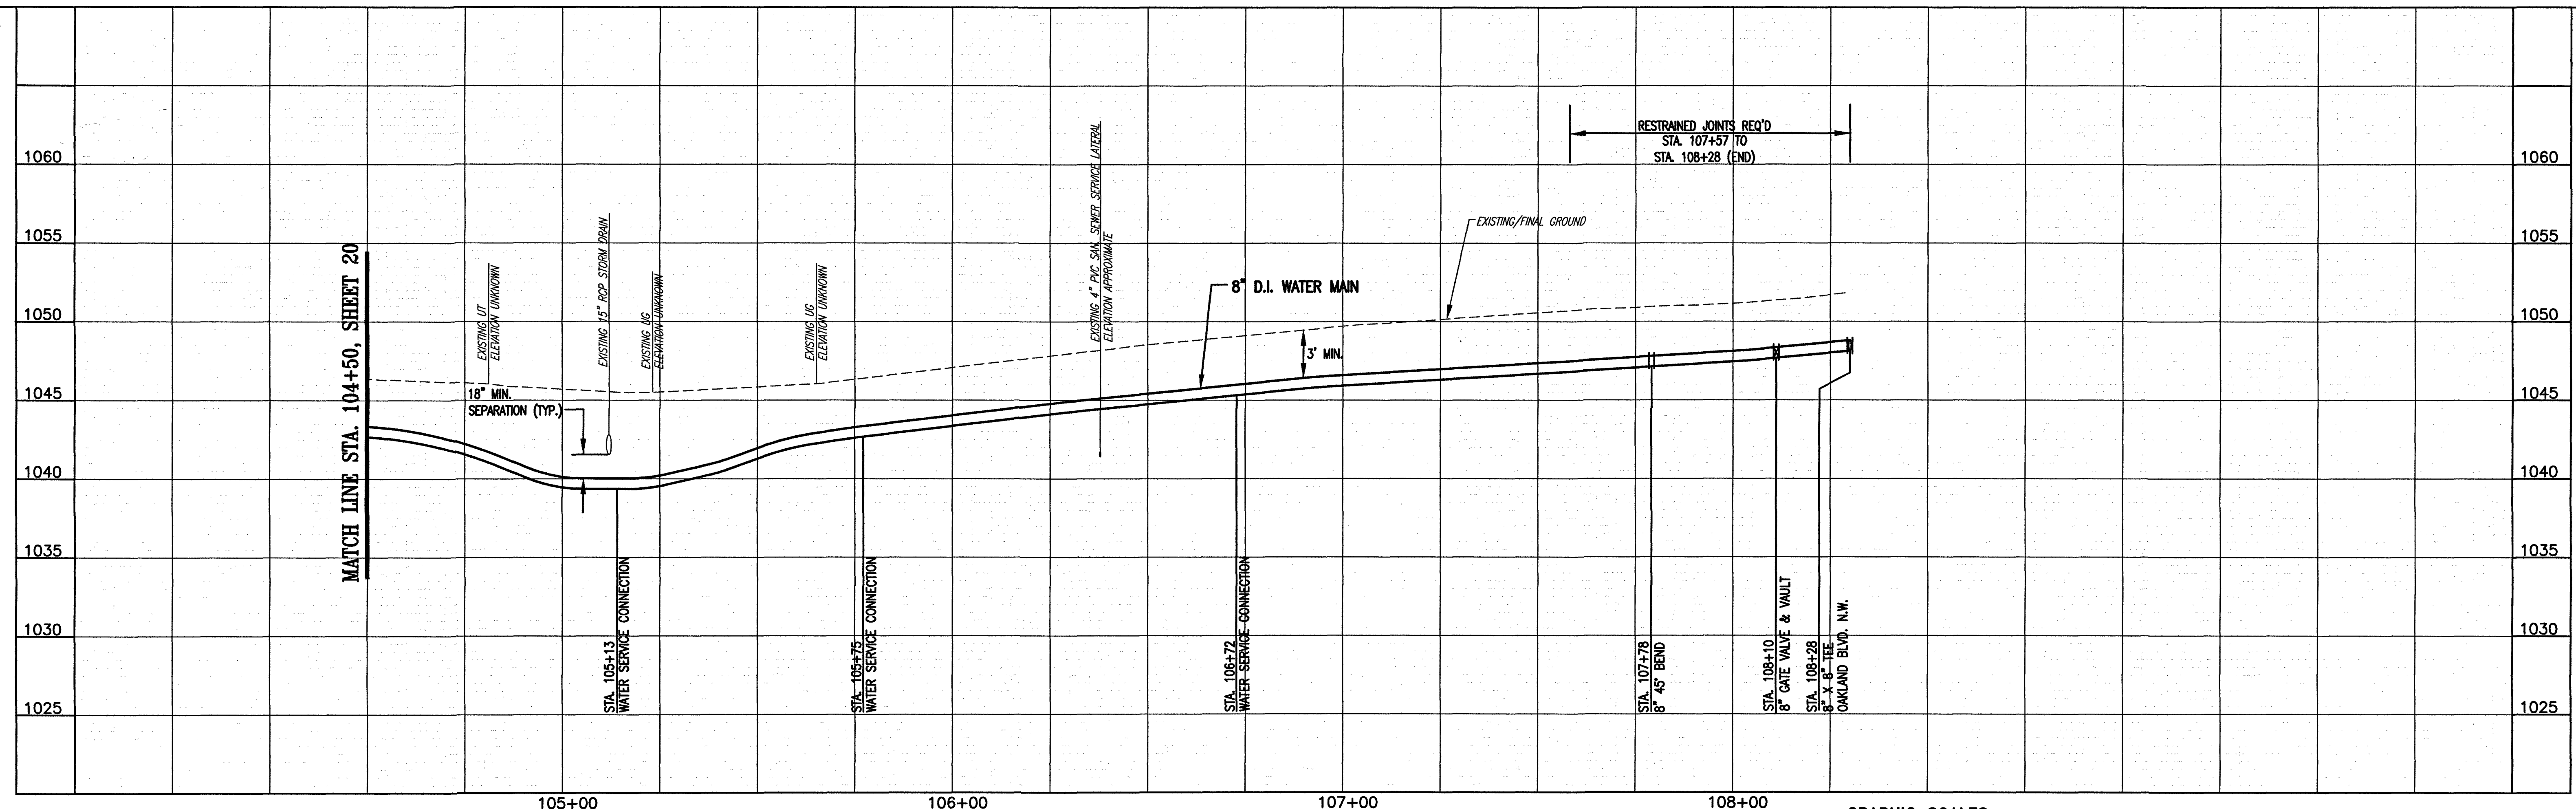


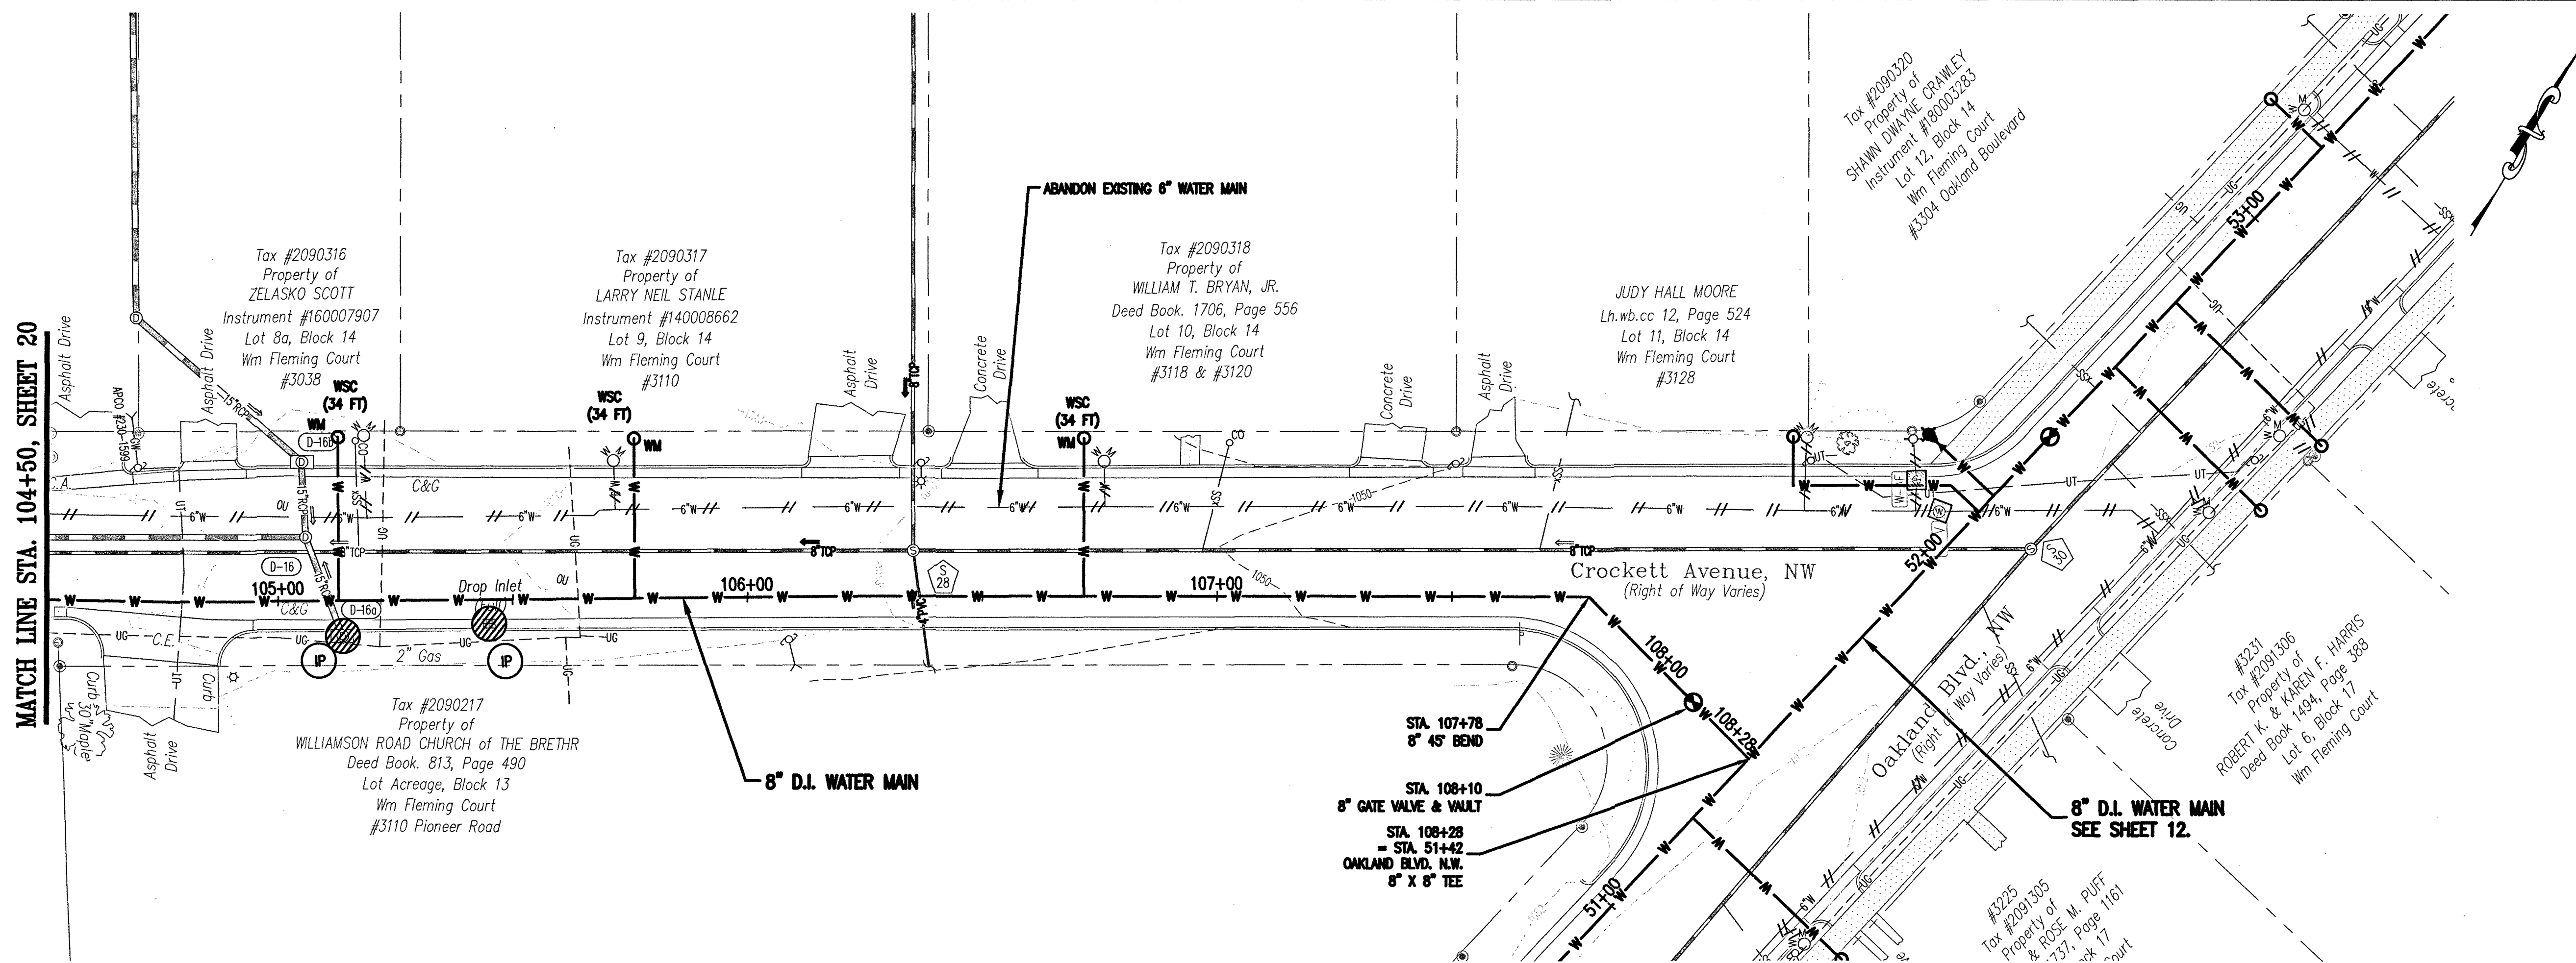

**Whitman, Requardt & Associates, LLP**  
1700 Kraft Dr, Suite 1200, Blacksburg, VA 24060

**WESTERN VIRGINIA WATER AUTHORITY**  
601 South Jefferson Street, Suite 300  
Roanoke, Virginia 24011

DES: PJM  
DRAWN: DCA  
CHECK: GWP  
DATE: 7/29/19

SCALE: AS SHOWN  
HORIZ: 1" = 20'  
VERT: 1" = 5'

**OAKLAND III  
WATER MAIN REPLACEMENT**

**8 inch D.I. WATER MAIN PLAN - PROFILE  
STA. 104+50 TO STA. 108+28**

| REV | DATE | DESCRIPTION |
|-----|------|-------------|
|     |      |             |

GRAPHIC SCALES

( IN FEET )  
HORIZ. 1 inch = 20 feet

( IN FEET )  
VERT. 1 inch = 5 feet

DRAWING: —

SHEET: 21