




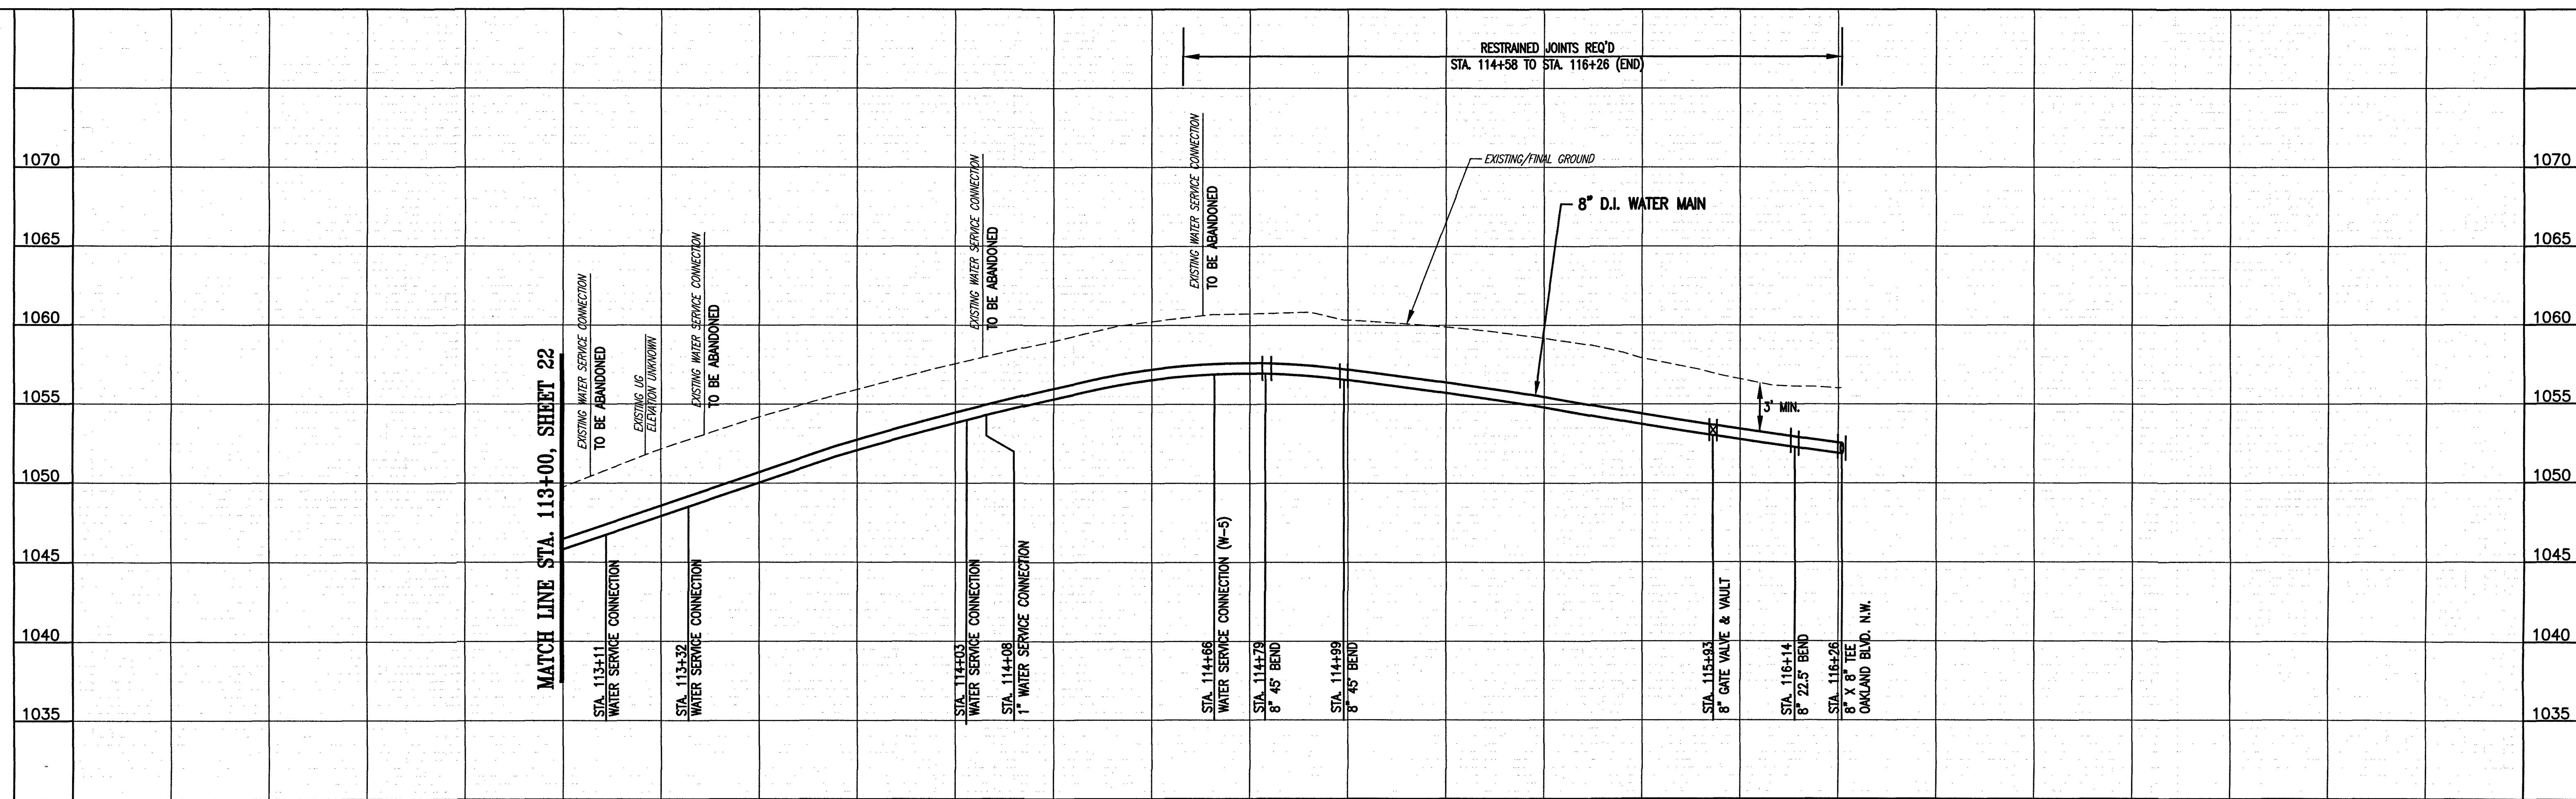

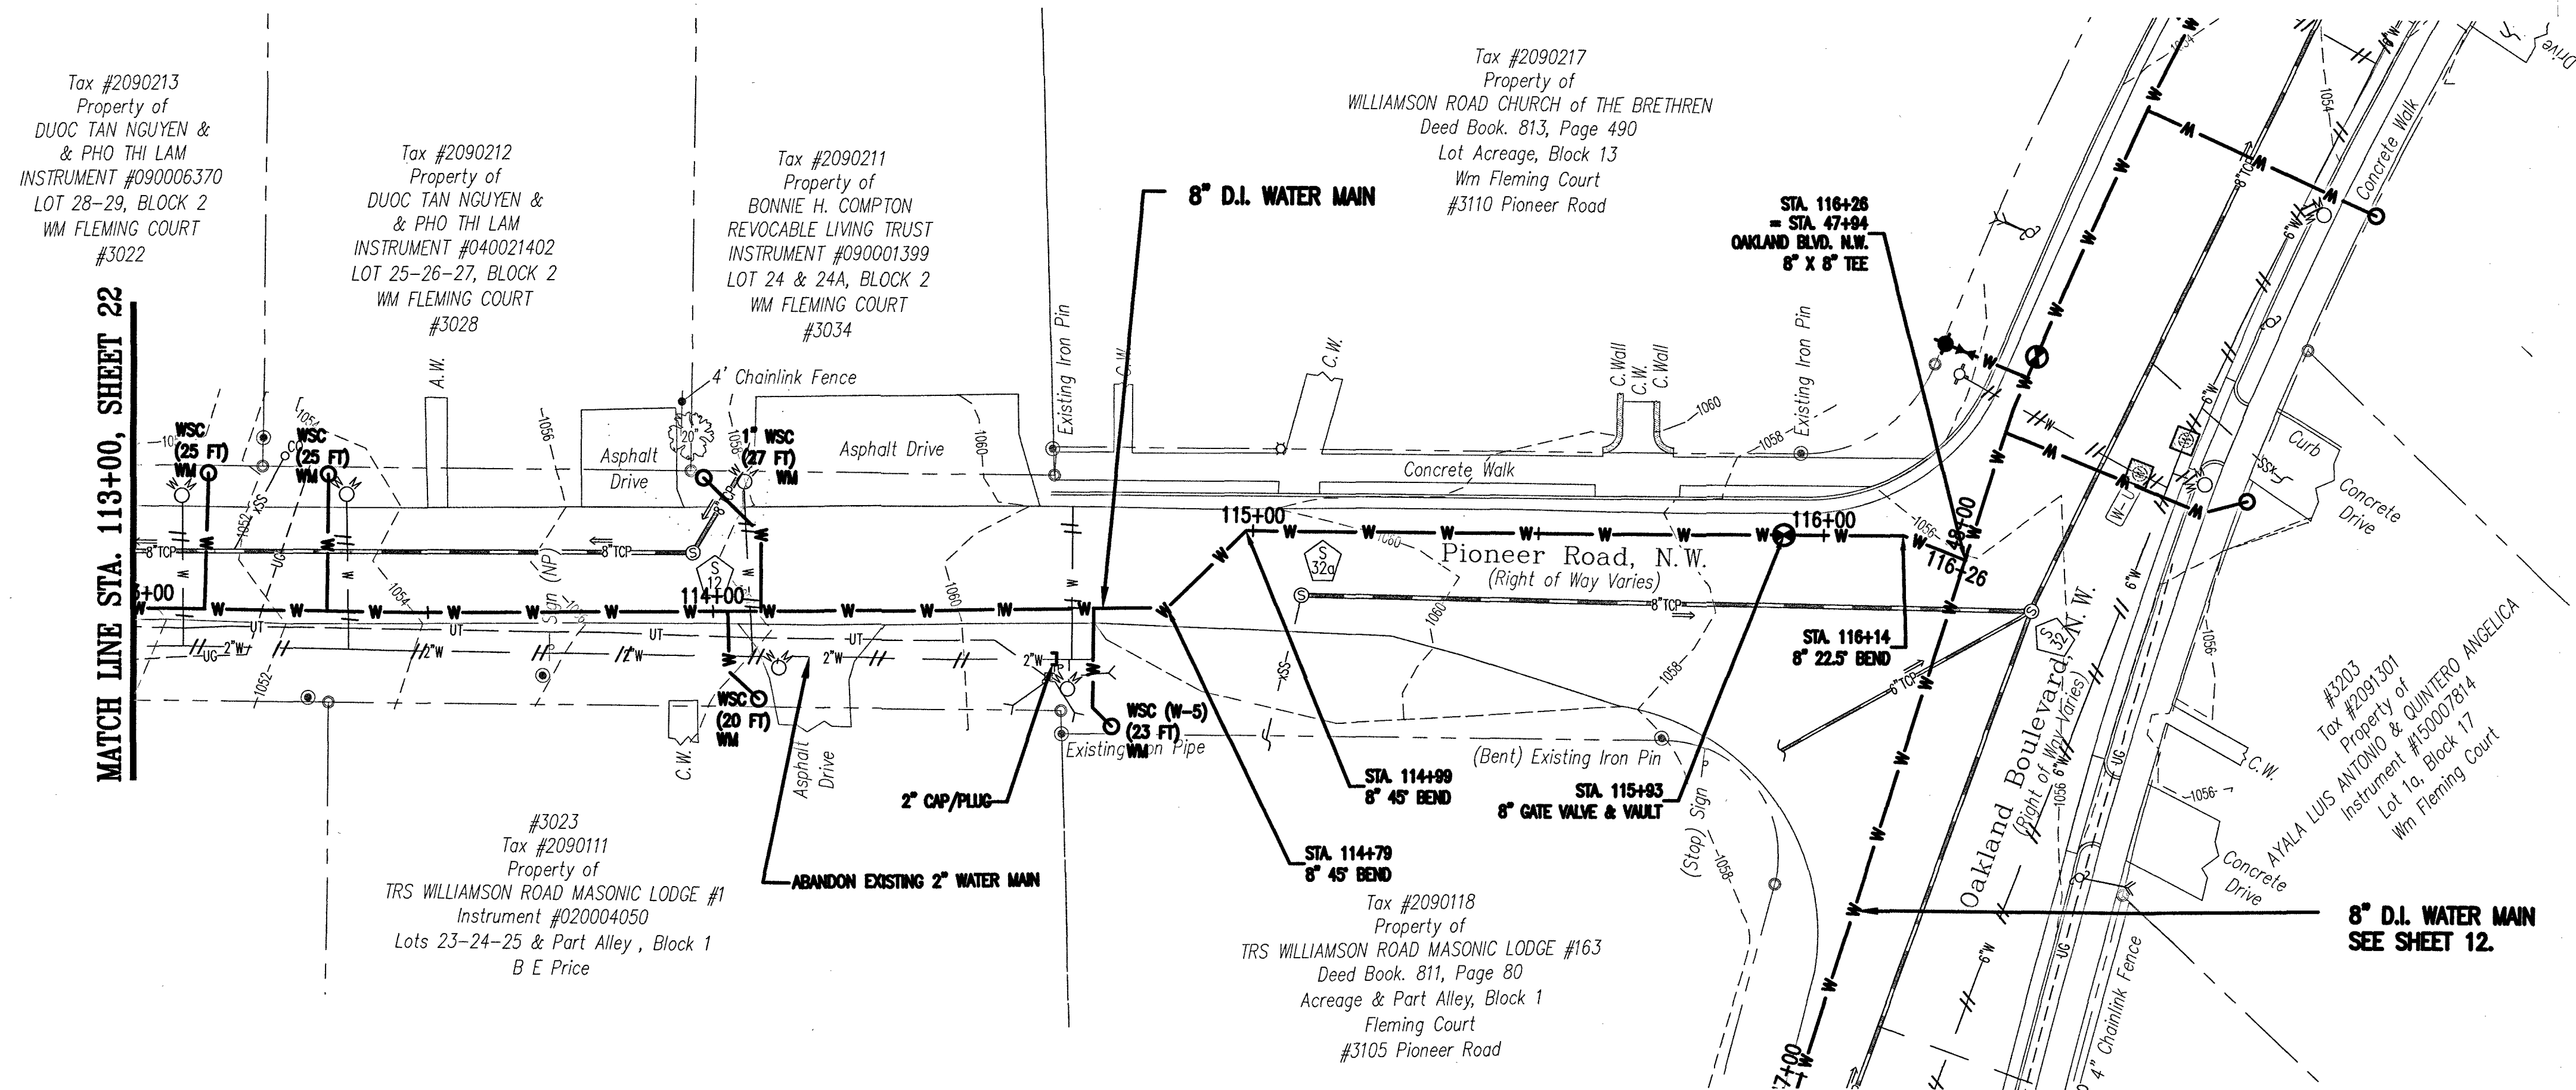

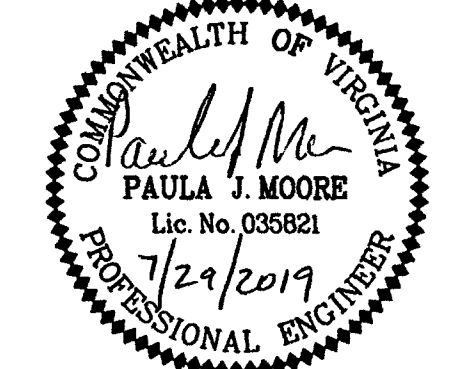

Whitman, Requardt & Associates, LLP
1700 Kraft Dr, Suite 1200, Blacksburg, VA 24060

WESTERN VIRGINIA WATER AUTHORITY
601 South Jefferson Street, Suite 300
Roanoke, Virginia 24011


DES: PJM
DRAWN: DCA
CHECK: GWF
DATE: 7/29/19

SCALE: AS SHOWN
HORIZ: 1" = 20'
VERT: 1" = 5'

OAKLAND III
WATER MAIN REPLACEMENT

8" D.I. WATER MAIN PLAN - PROFILE
STA. 113+00 TO STA. 116+26

GRAPHIC SCALES

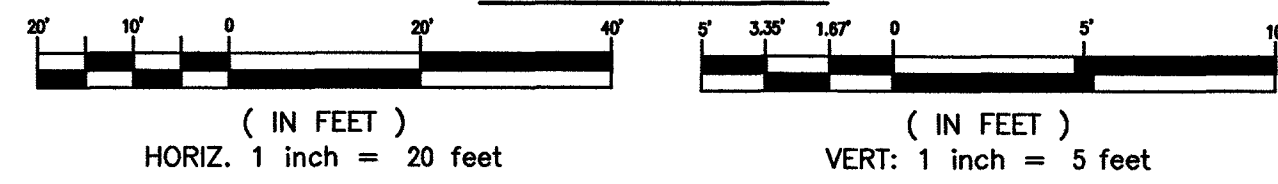

REV	DATE	DESCRIPTION

DRAWING

SHEET

23