
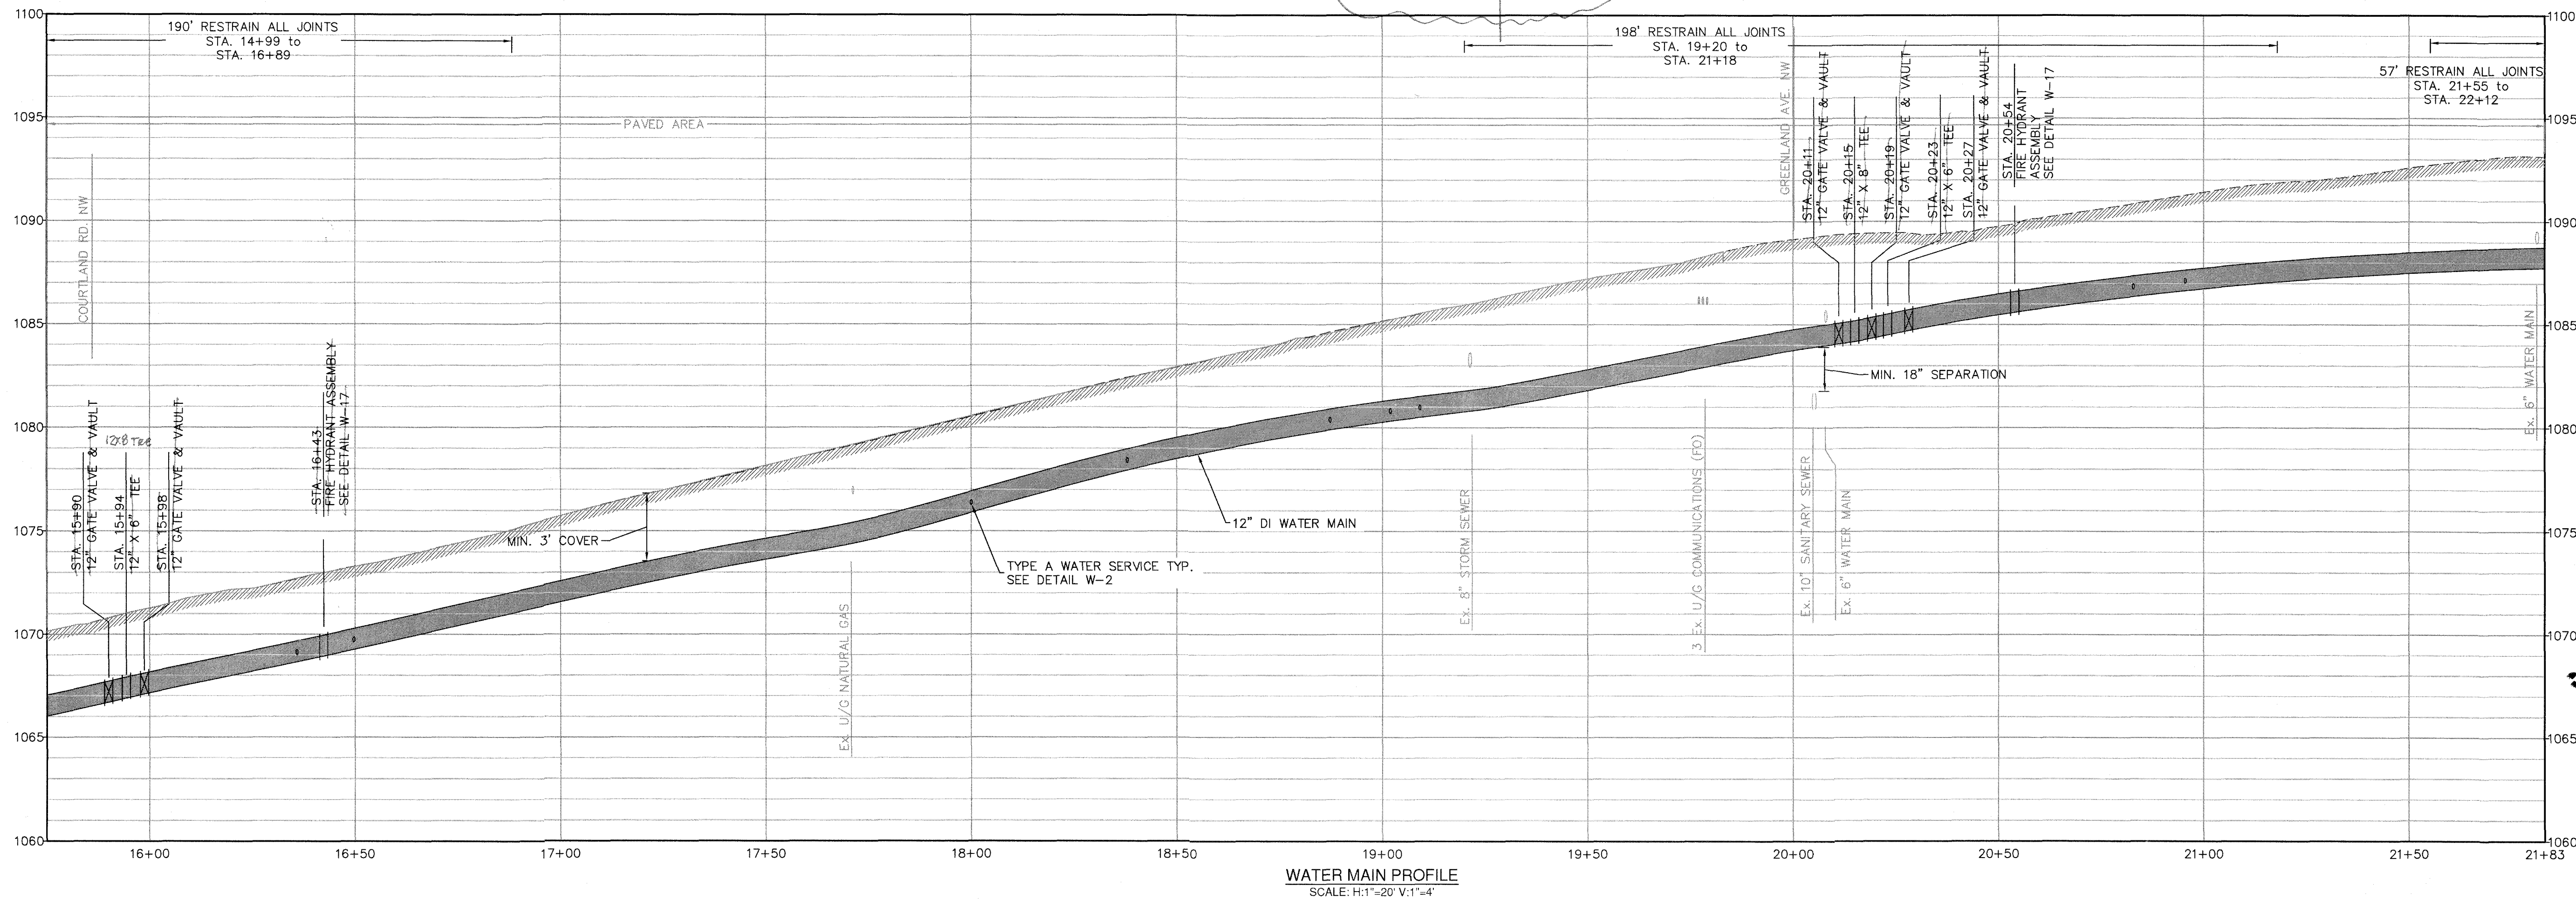


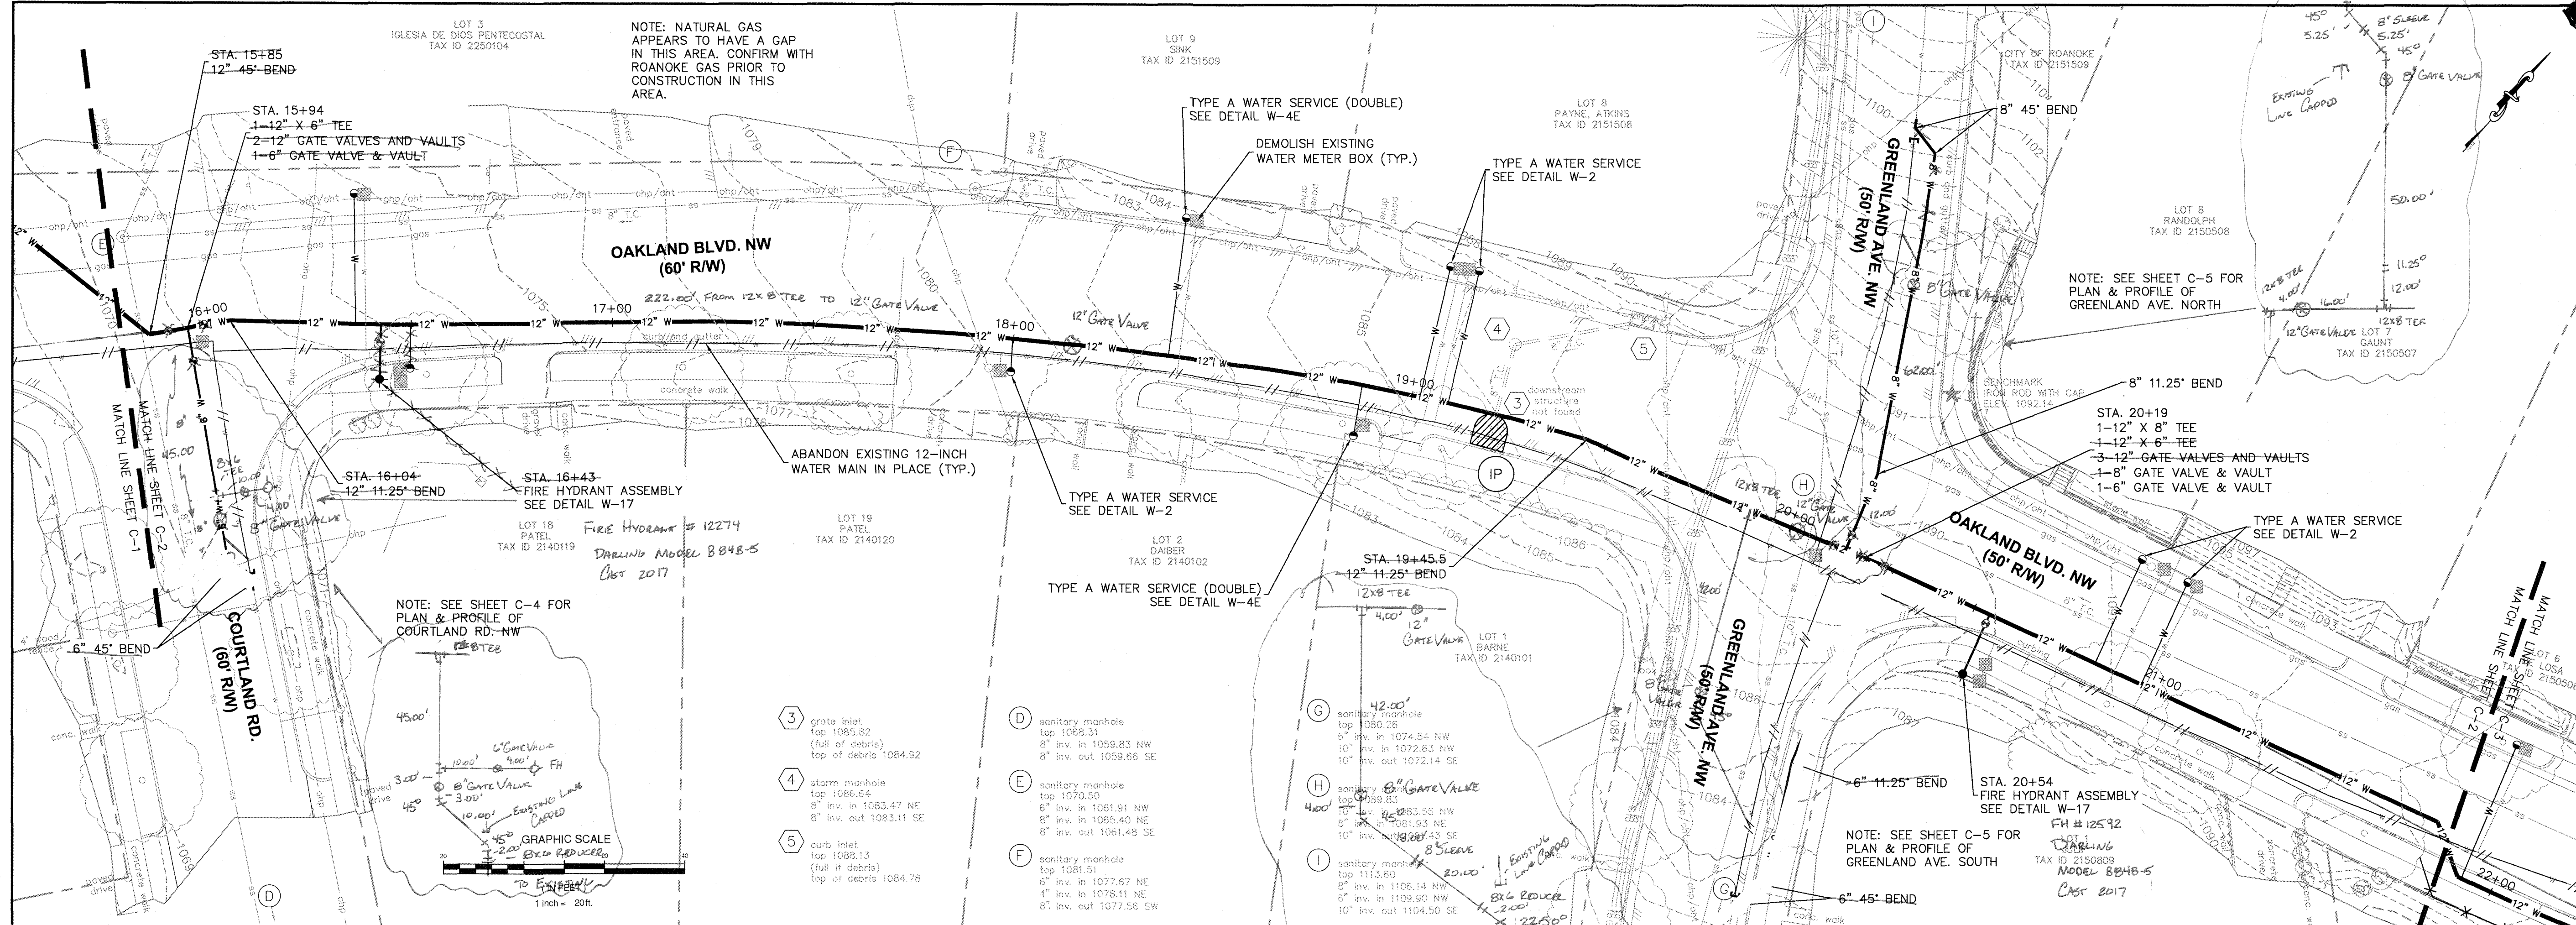

WATER MAIN PLAN & PROFILE
OAKLAND BLVD. NW. WATER MAIN
REPLACEMENT
ROANOKE, VIRGINIA

REVISIONS

DATE: 2/6/2018
PROJECT NUMBER: 1717020-18
C-2

Draper Aden Associates
Engineering
2206 South Main Street
Blacksburg, VA 24060
Phone: 540-552-0291
Fax: 540-552-0291
www.daa.com