

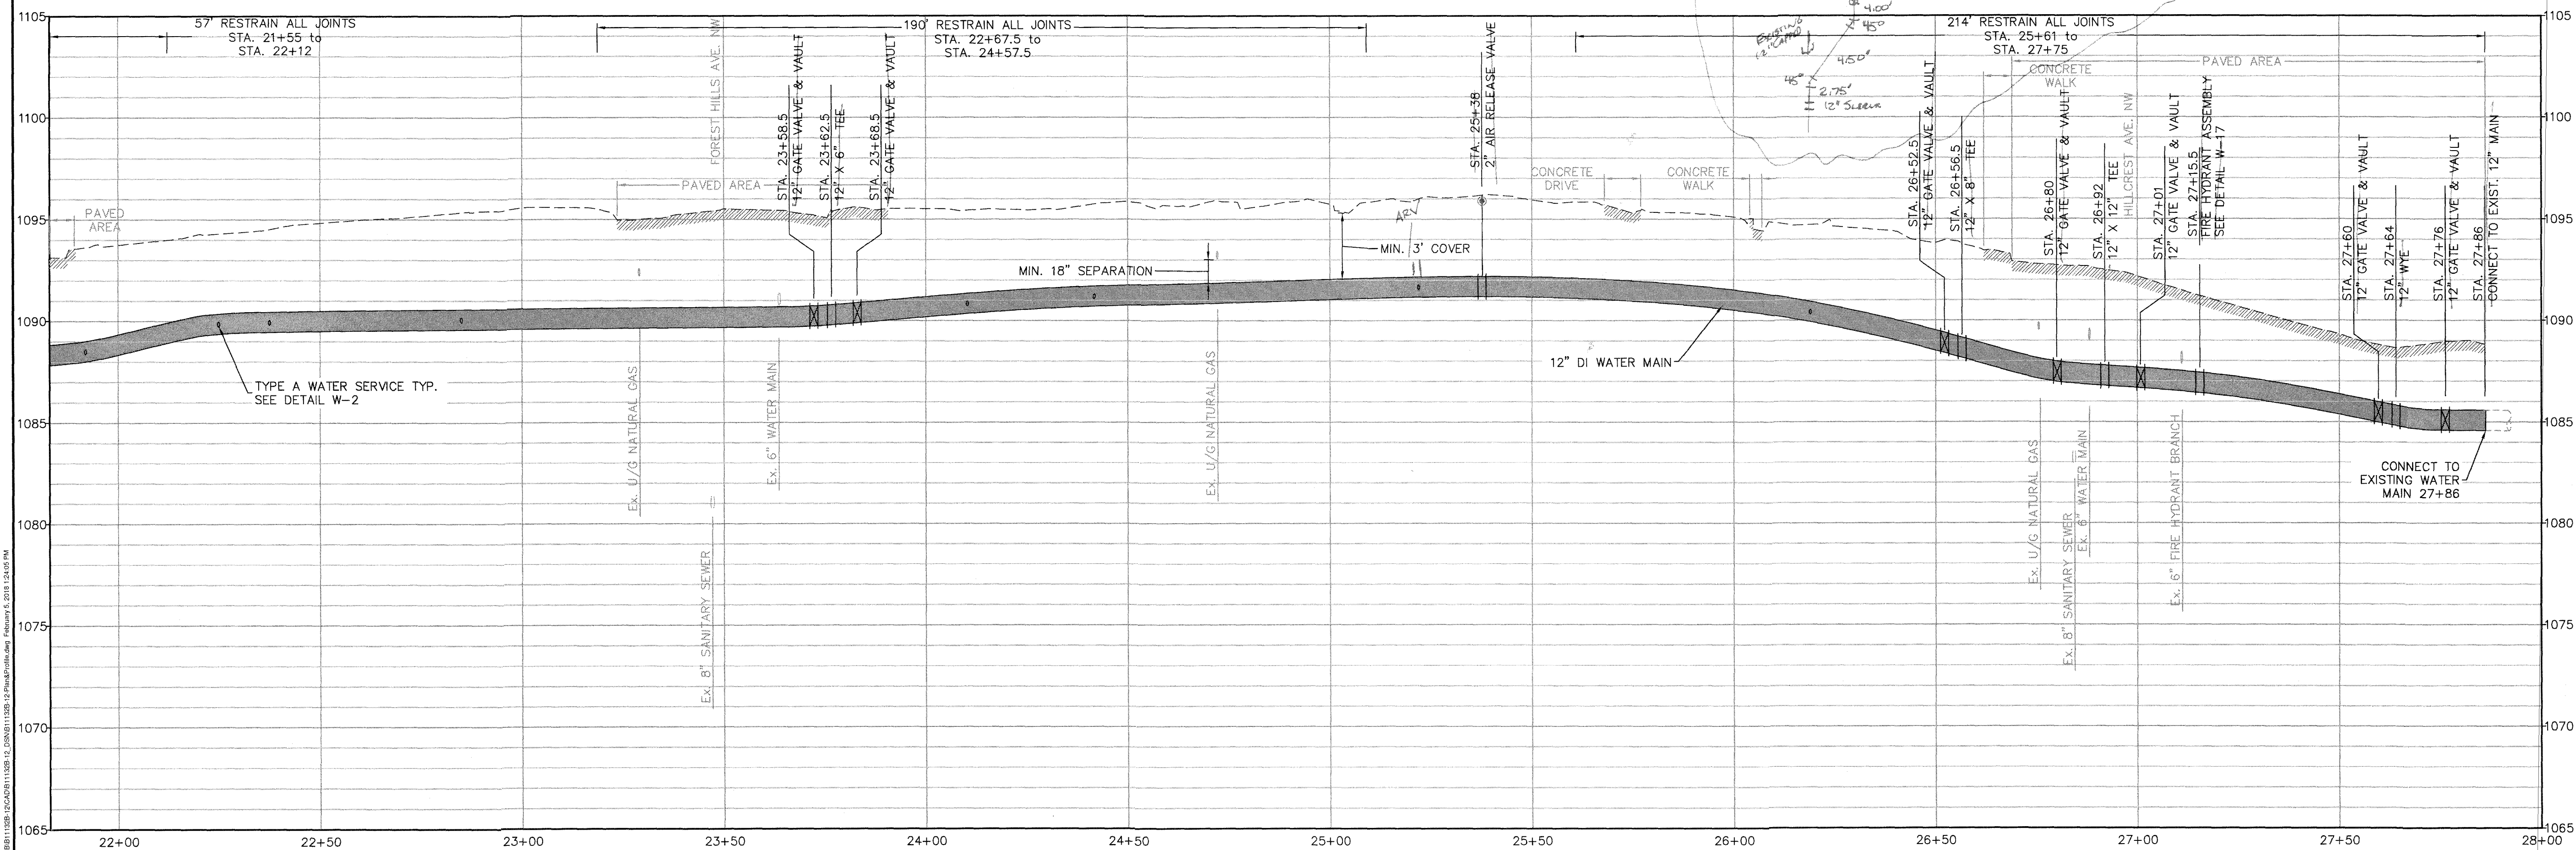


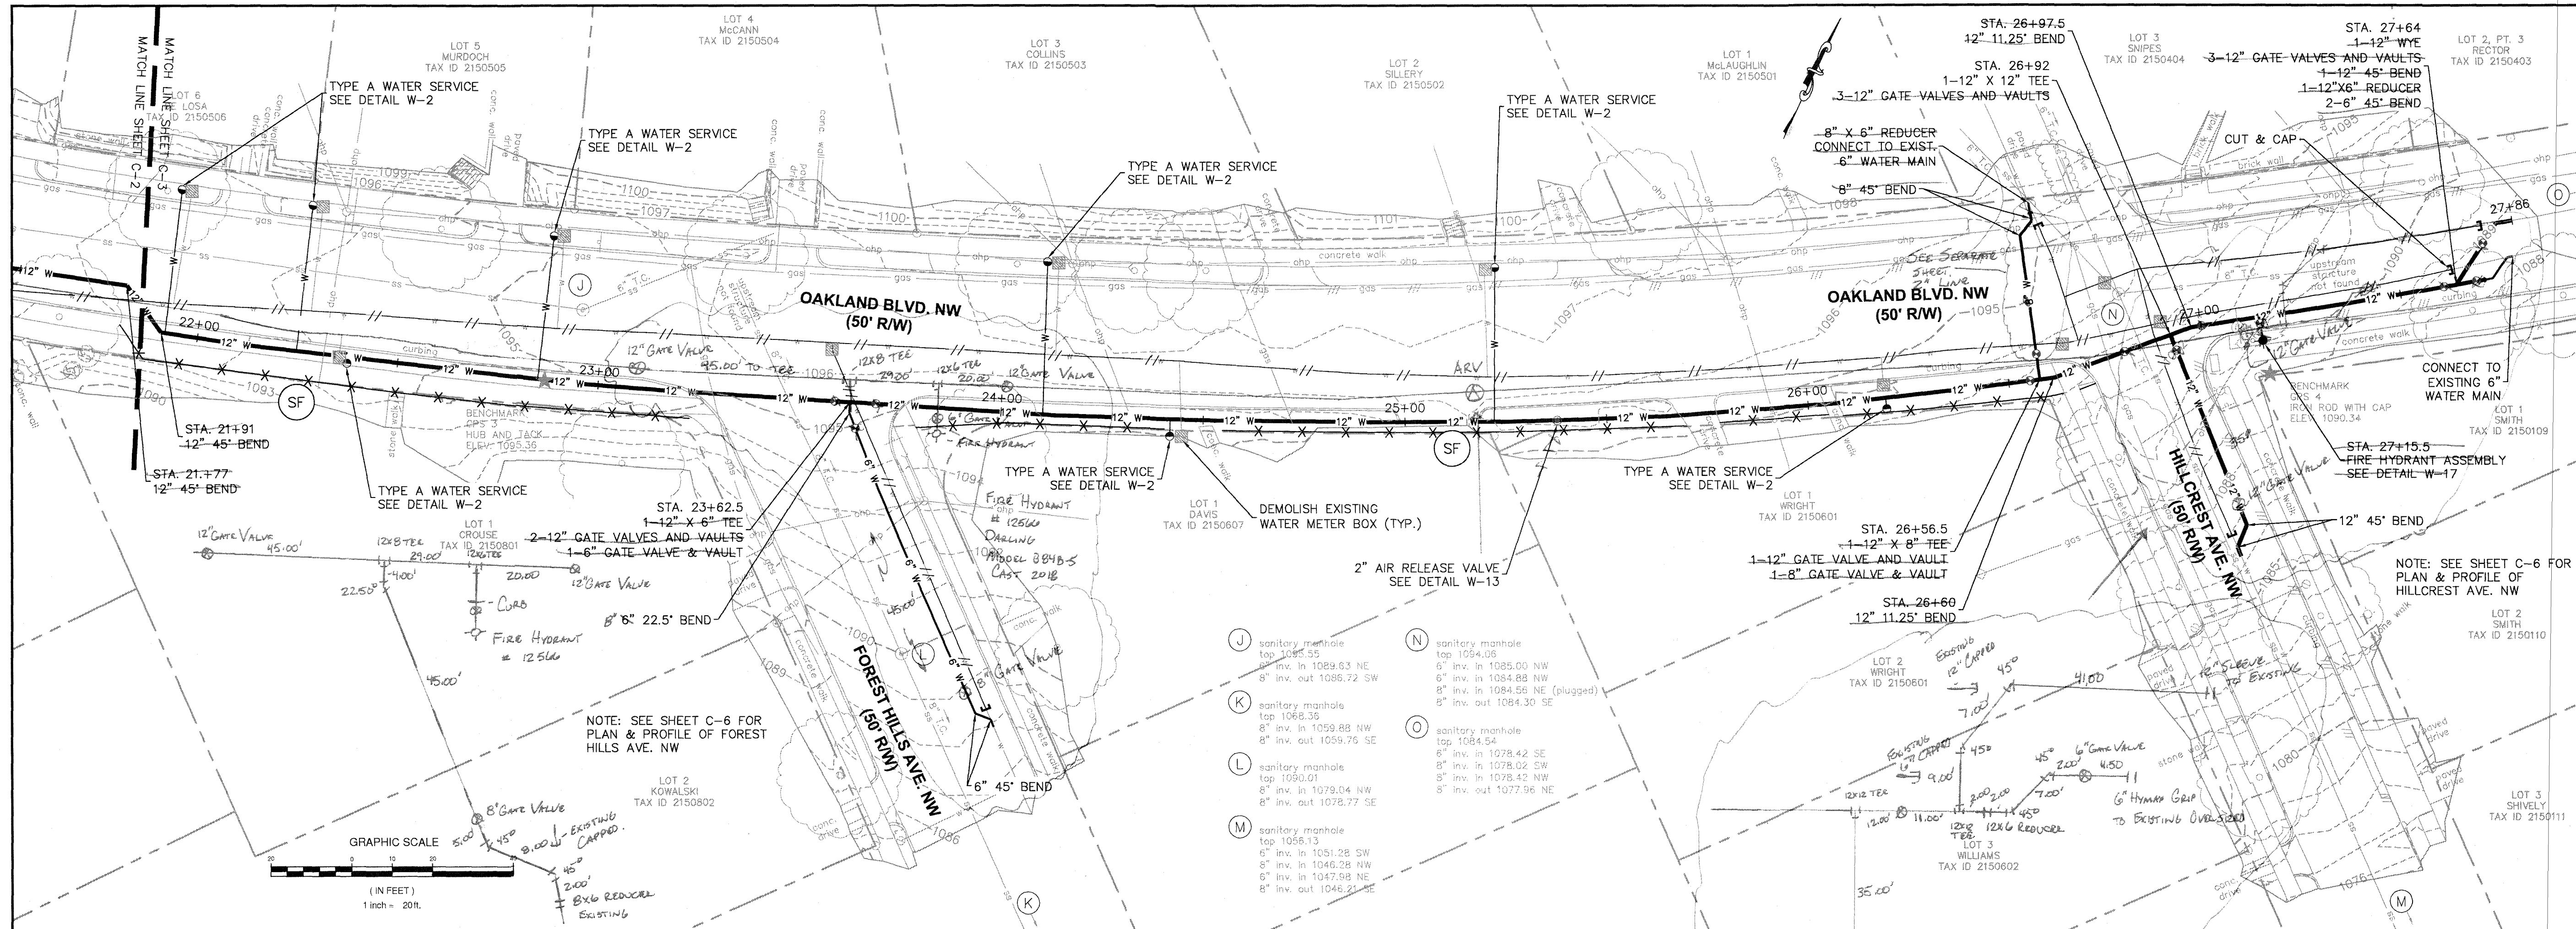

WATER MAIN PROFILE
SCALE: H:1"=20' V:1"=4'

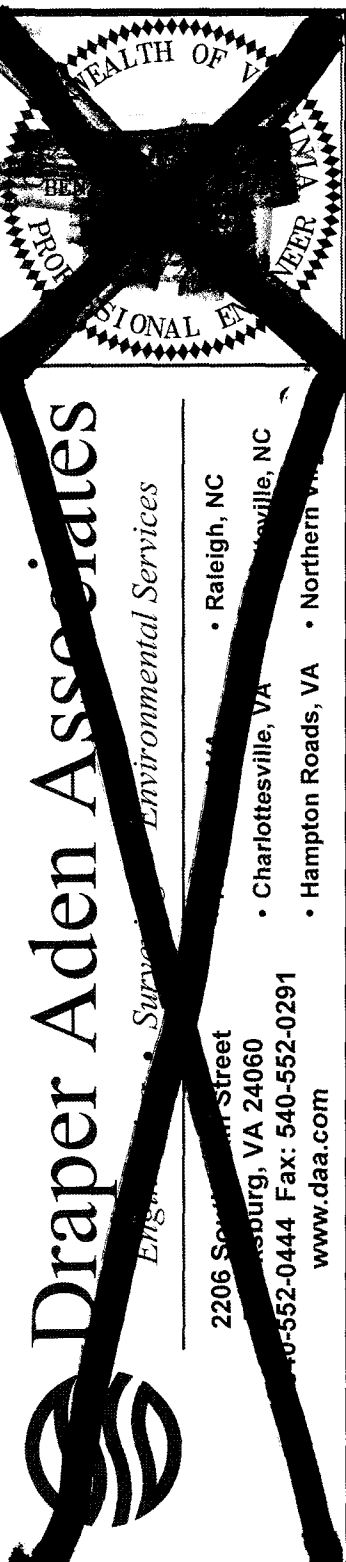

WATER MAIN PLAN & PROFILE
OAKLAND BLVD. WATER MAIN
REPLACEMENT
ROANOKE, VIRGINIA

REVISIONS

DESIGNED BY: BSC
DRAWN BY: BSC
CHECKED BY: BSC
SCALE: AS SHOWN
DATE: 2/6/2018
PROJECT NUMBER: C-3

C-3