
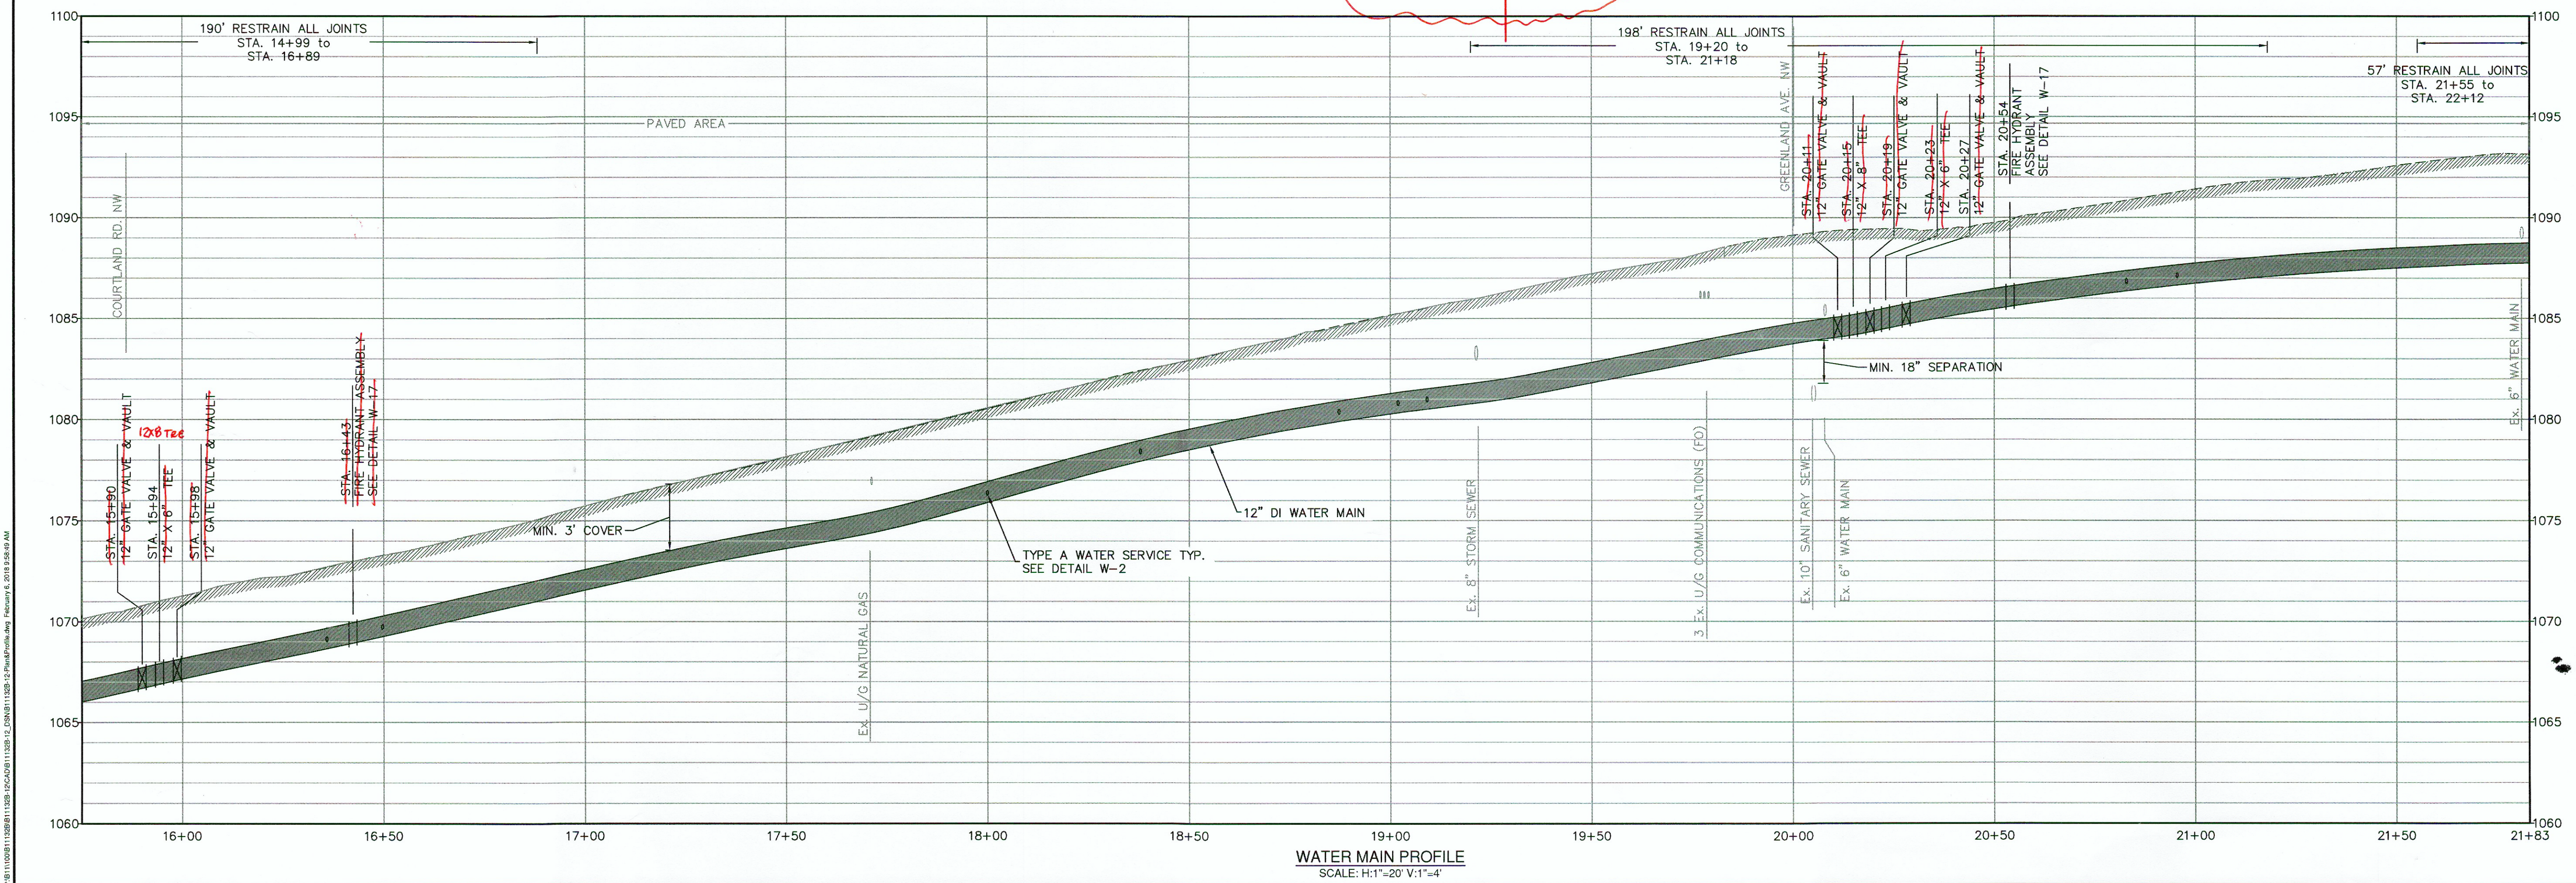


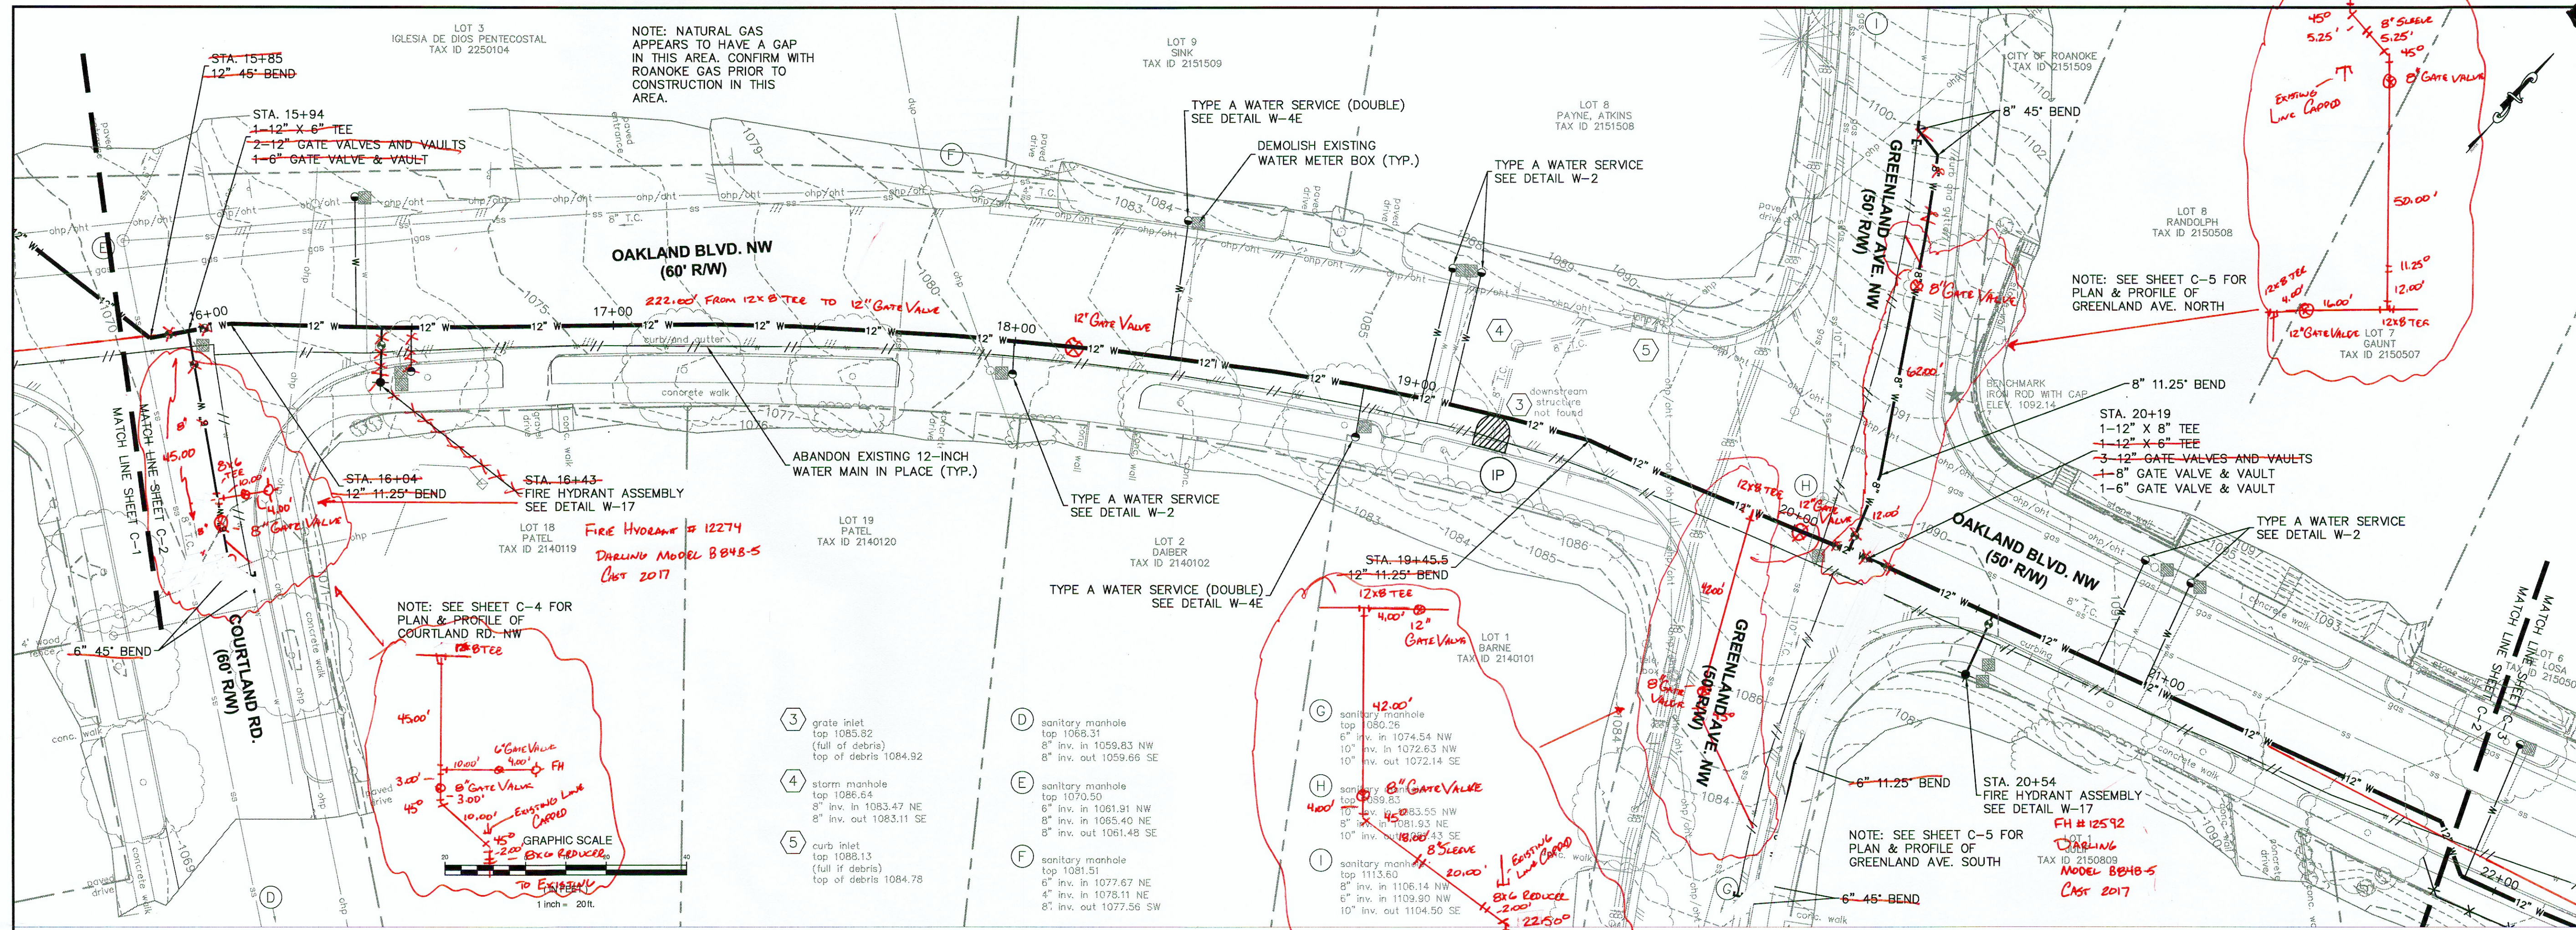


**Draper Aden Associates**
Engineering
2206 South Main Street
Blacksville, VA 24006
540-552-0291
www.daa.com

WATER MAIN PLAN & PROFILE
OAKLAND BLVD. WATER MAIN
REPLACEMENT
ROANOKE, VIRGINIA

REVISIONS

NO.	DATE	DESCRIPTION
1	2/6/2018	PROJECT NUMBER

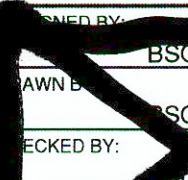**C-2**