



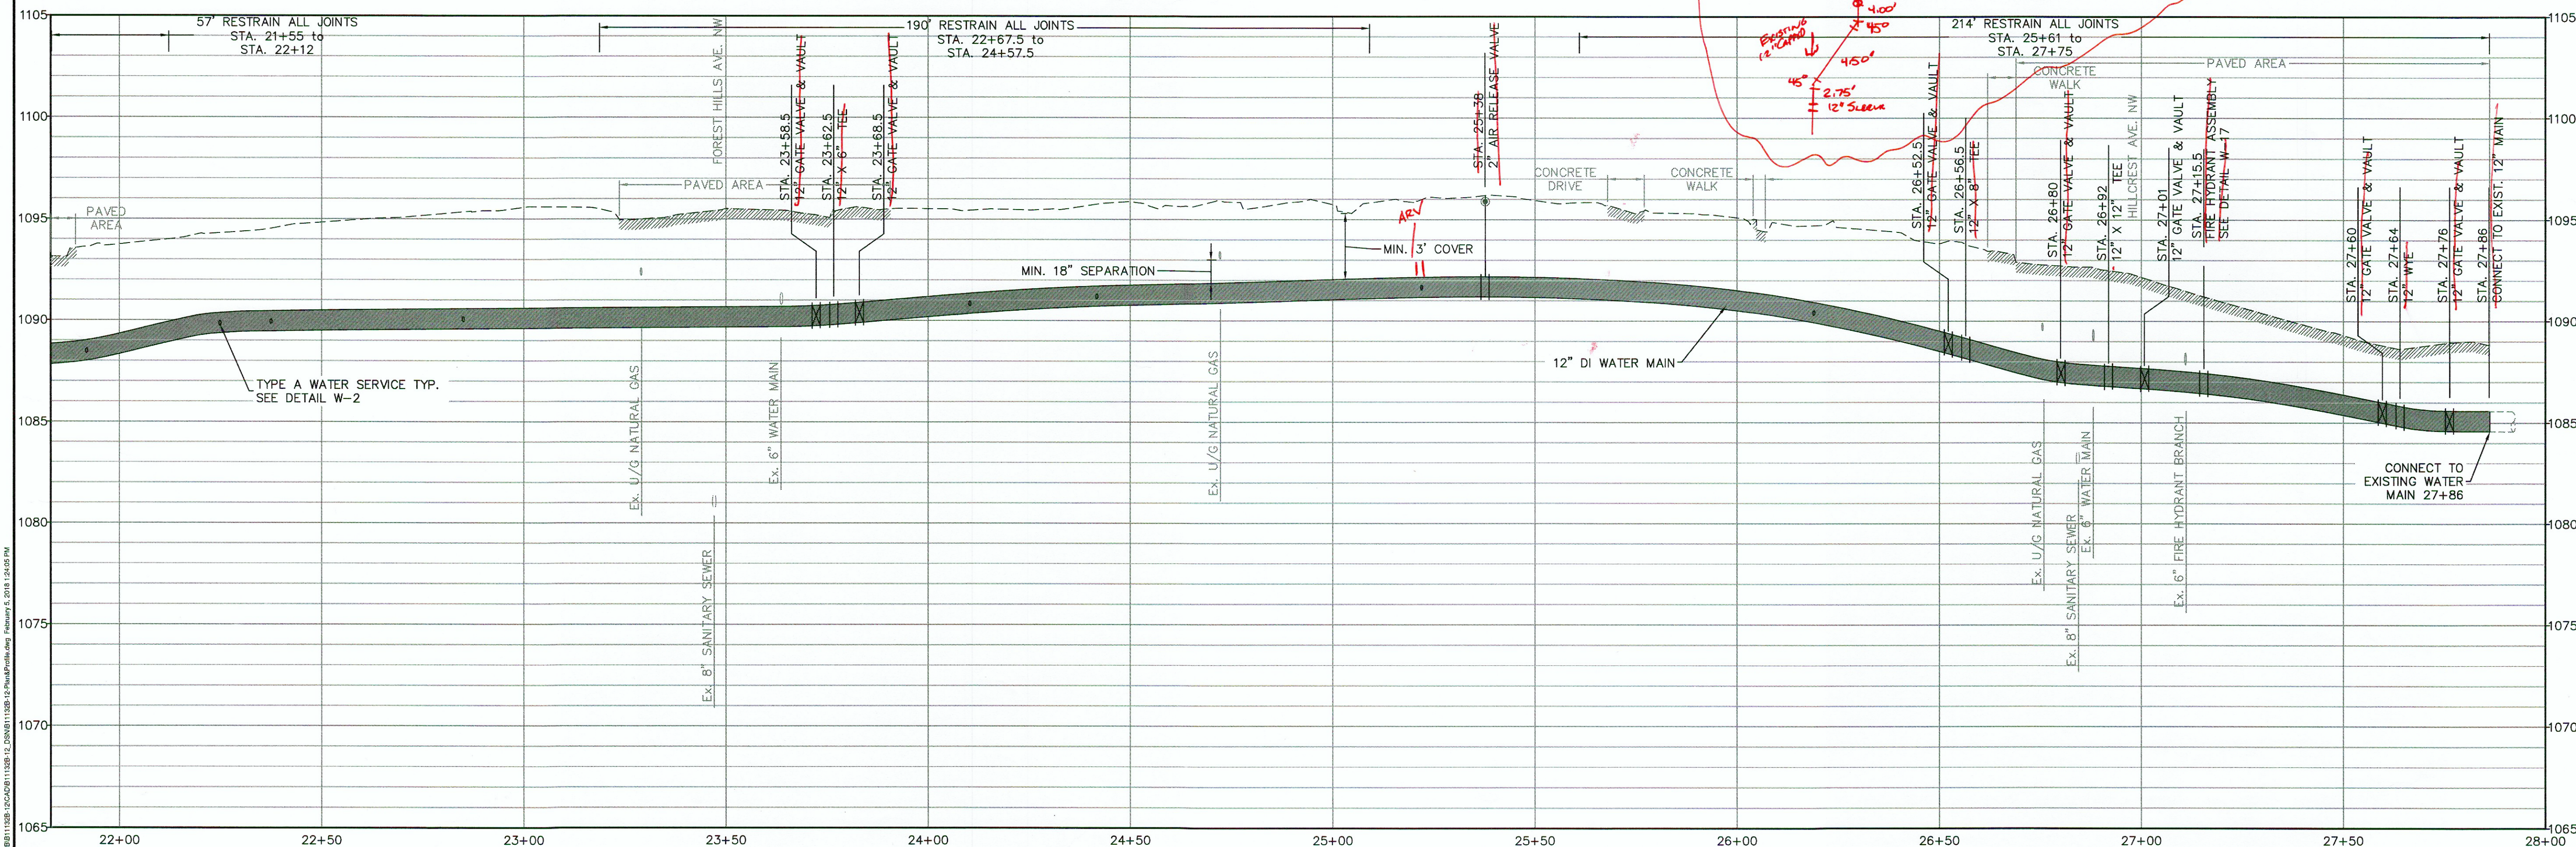

WATER MAIN PROFILE  
SCALE: H:1"=20' V:1"=4'

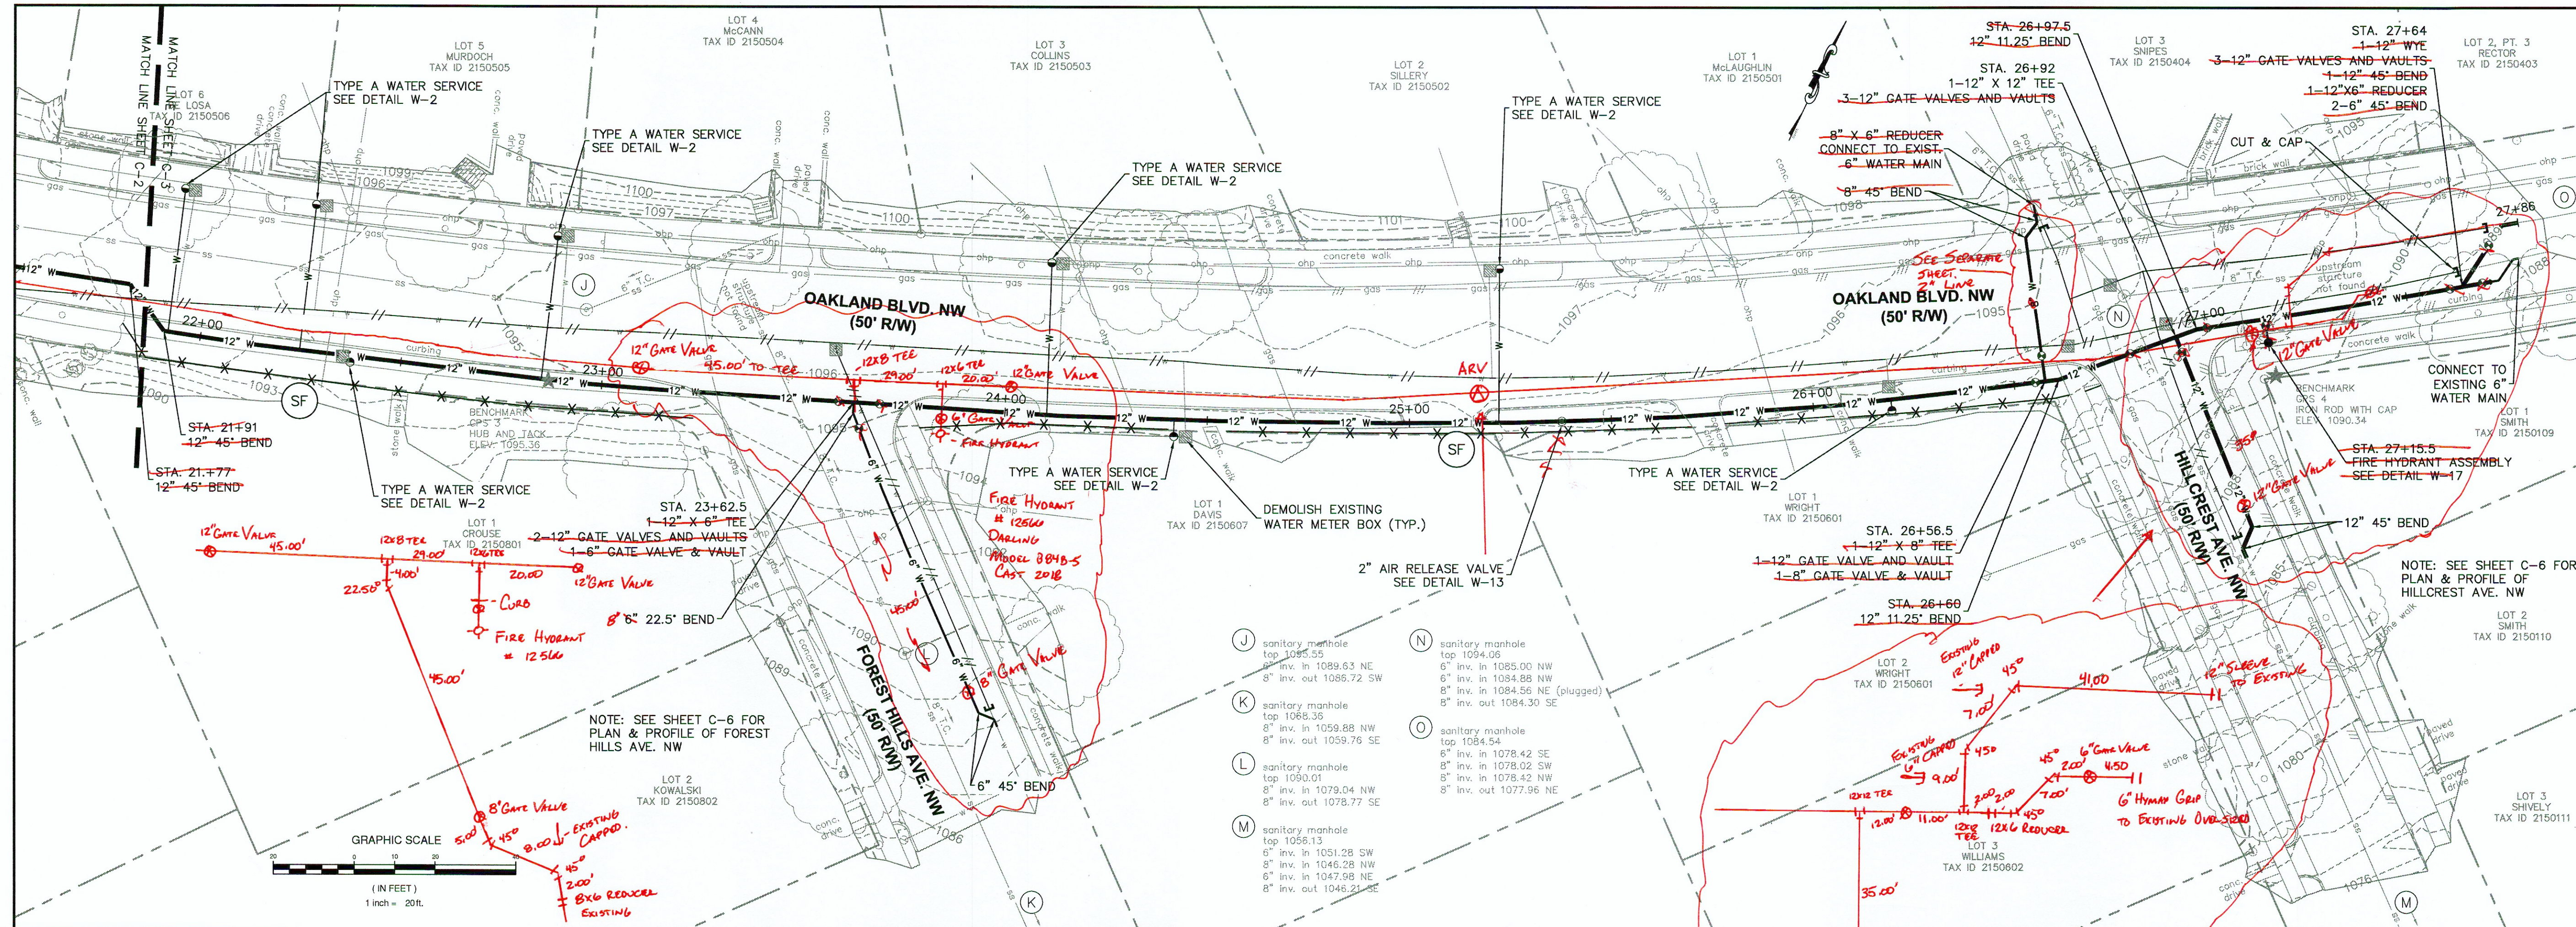

**Draper Aden Associates**  
Civil Engineering  
2206 South Street  
Roanoke, VA 24060  
540-552-0444 Fax: 540-552-0291  
www.daa.com

**WATER MAIN PLAN & PROFILE**  
**OAKLAND BLVD. WATER MAIN**  
**REPLACEMENT**  
ROANOKE, VIRGINIA

REVISIONS

|                 |          |
|-----------------|----------|
| DESIGNED BY:    | BSC      |
| DRAWN BY:       | MS       |
| CHECKED BY:     | MS       |
| SCALE:          | AS SHOWN |
| DATE:           | 2/6/2018 |
| PROJECT NUMBER: | C-3      |