
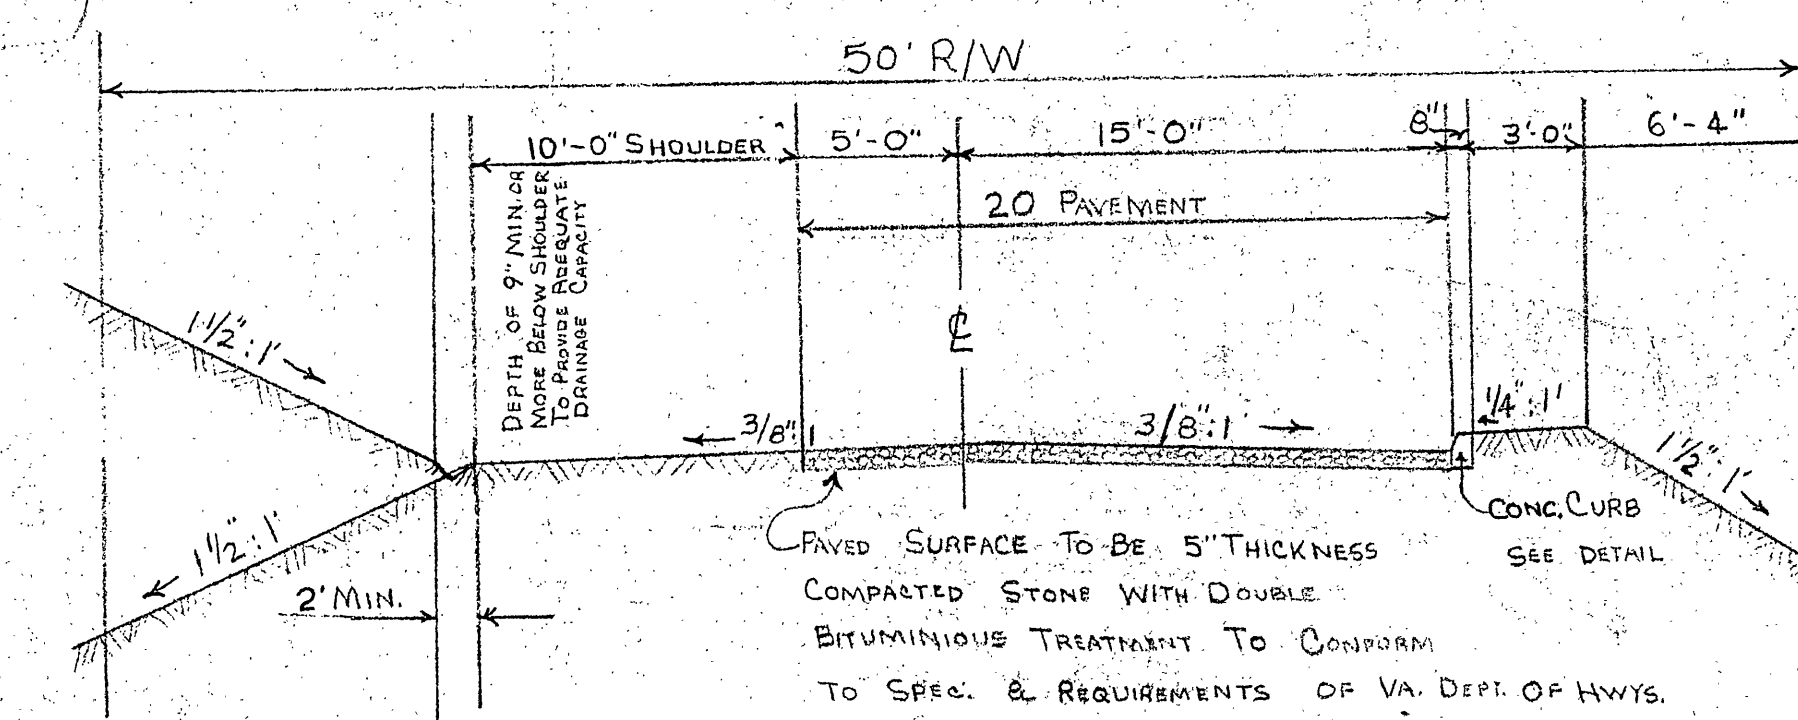
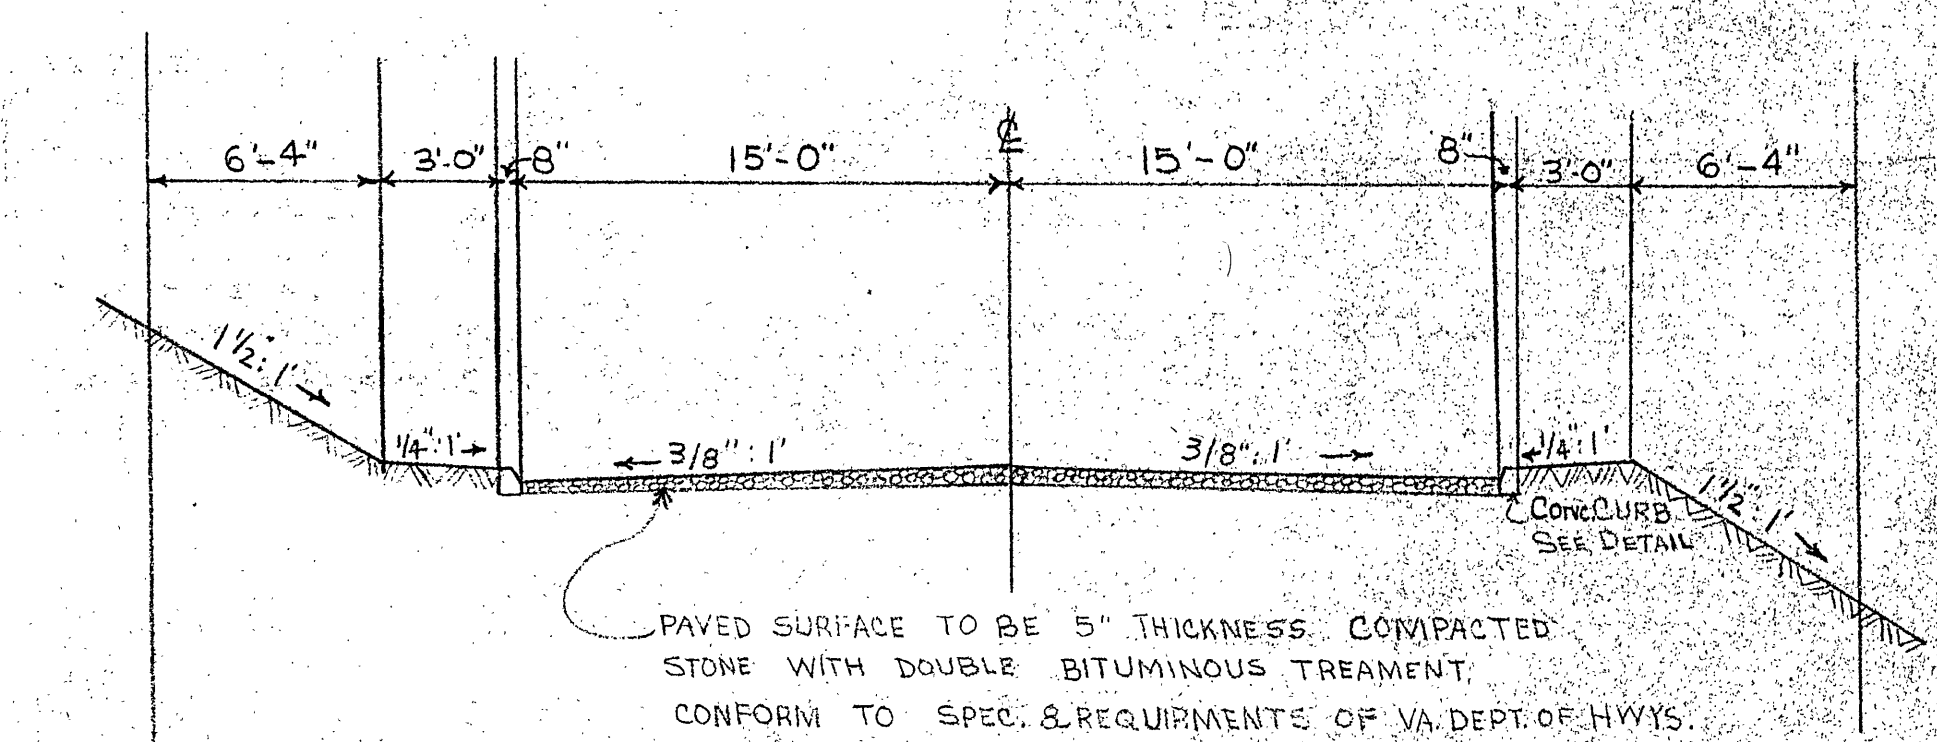
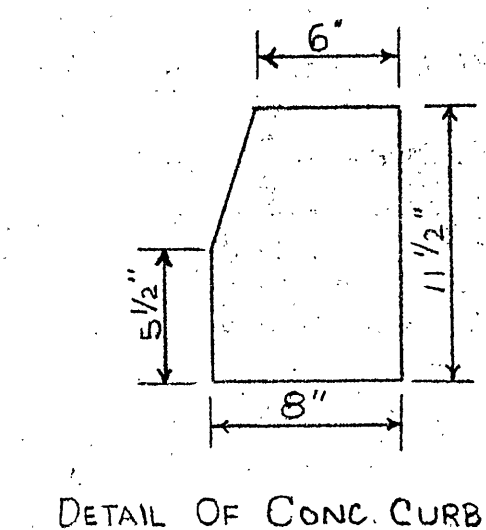


PLAN	DATE
SURVEYED	5-1-59
NOTE BOOK	BY: M. J. J. J.
ALIGNMENT CHECKED	
RT. OF WAY CHECKED	
NO. 129-158	

PROFILE	DATE
SURVEYED	5-1-59
NOTE BOOK	BY: M. J. J. J.
GRADES CHECKED	
B. M. J. J. J.	
NO. 129-158	

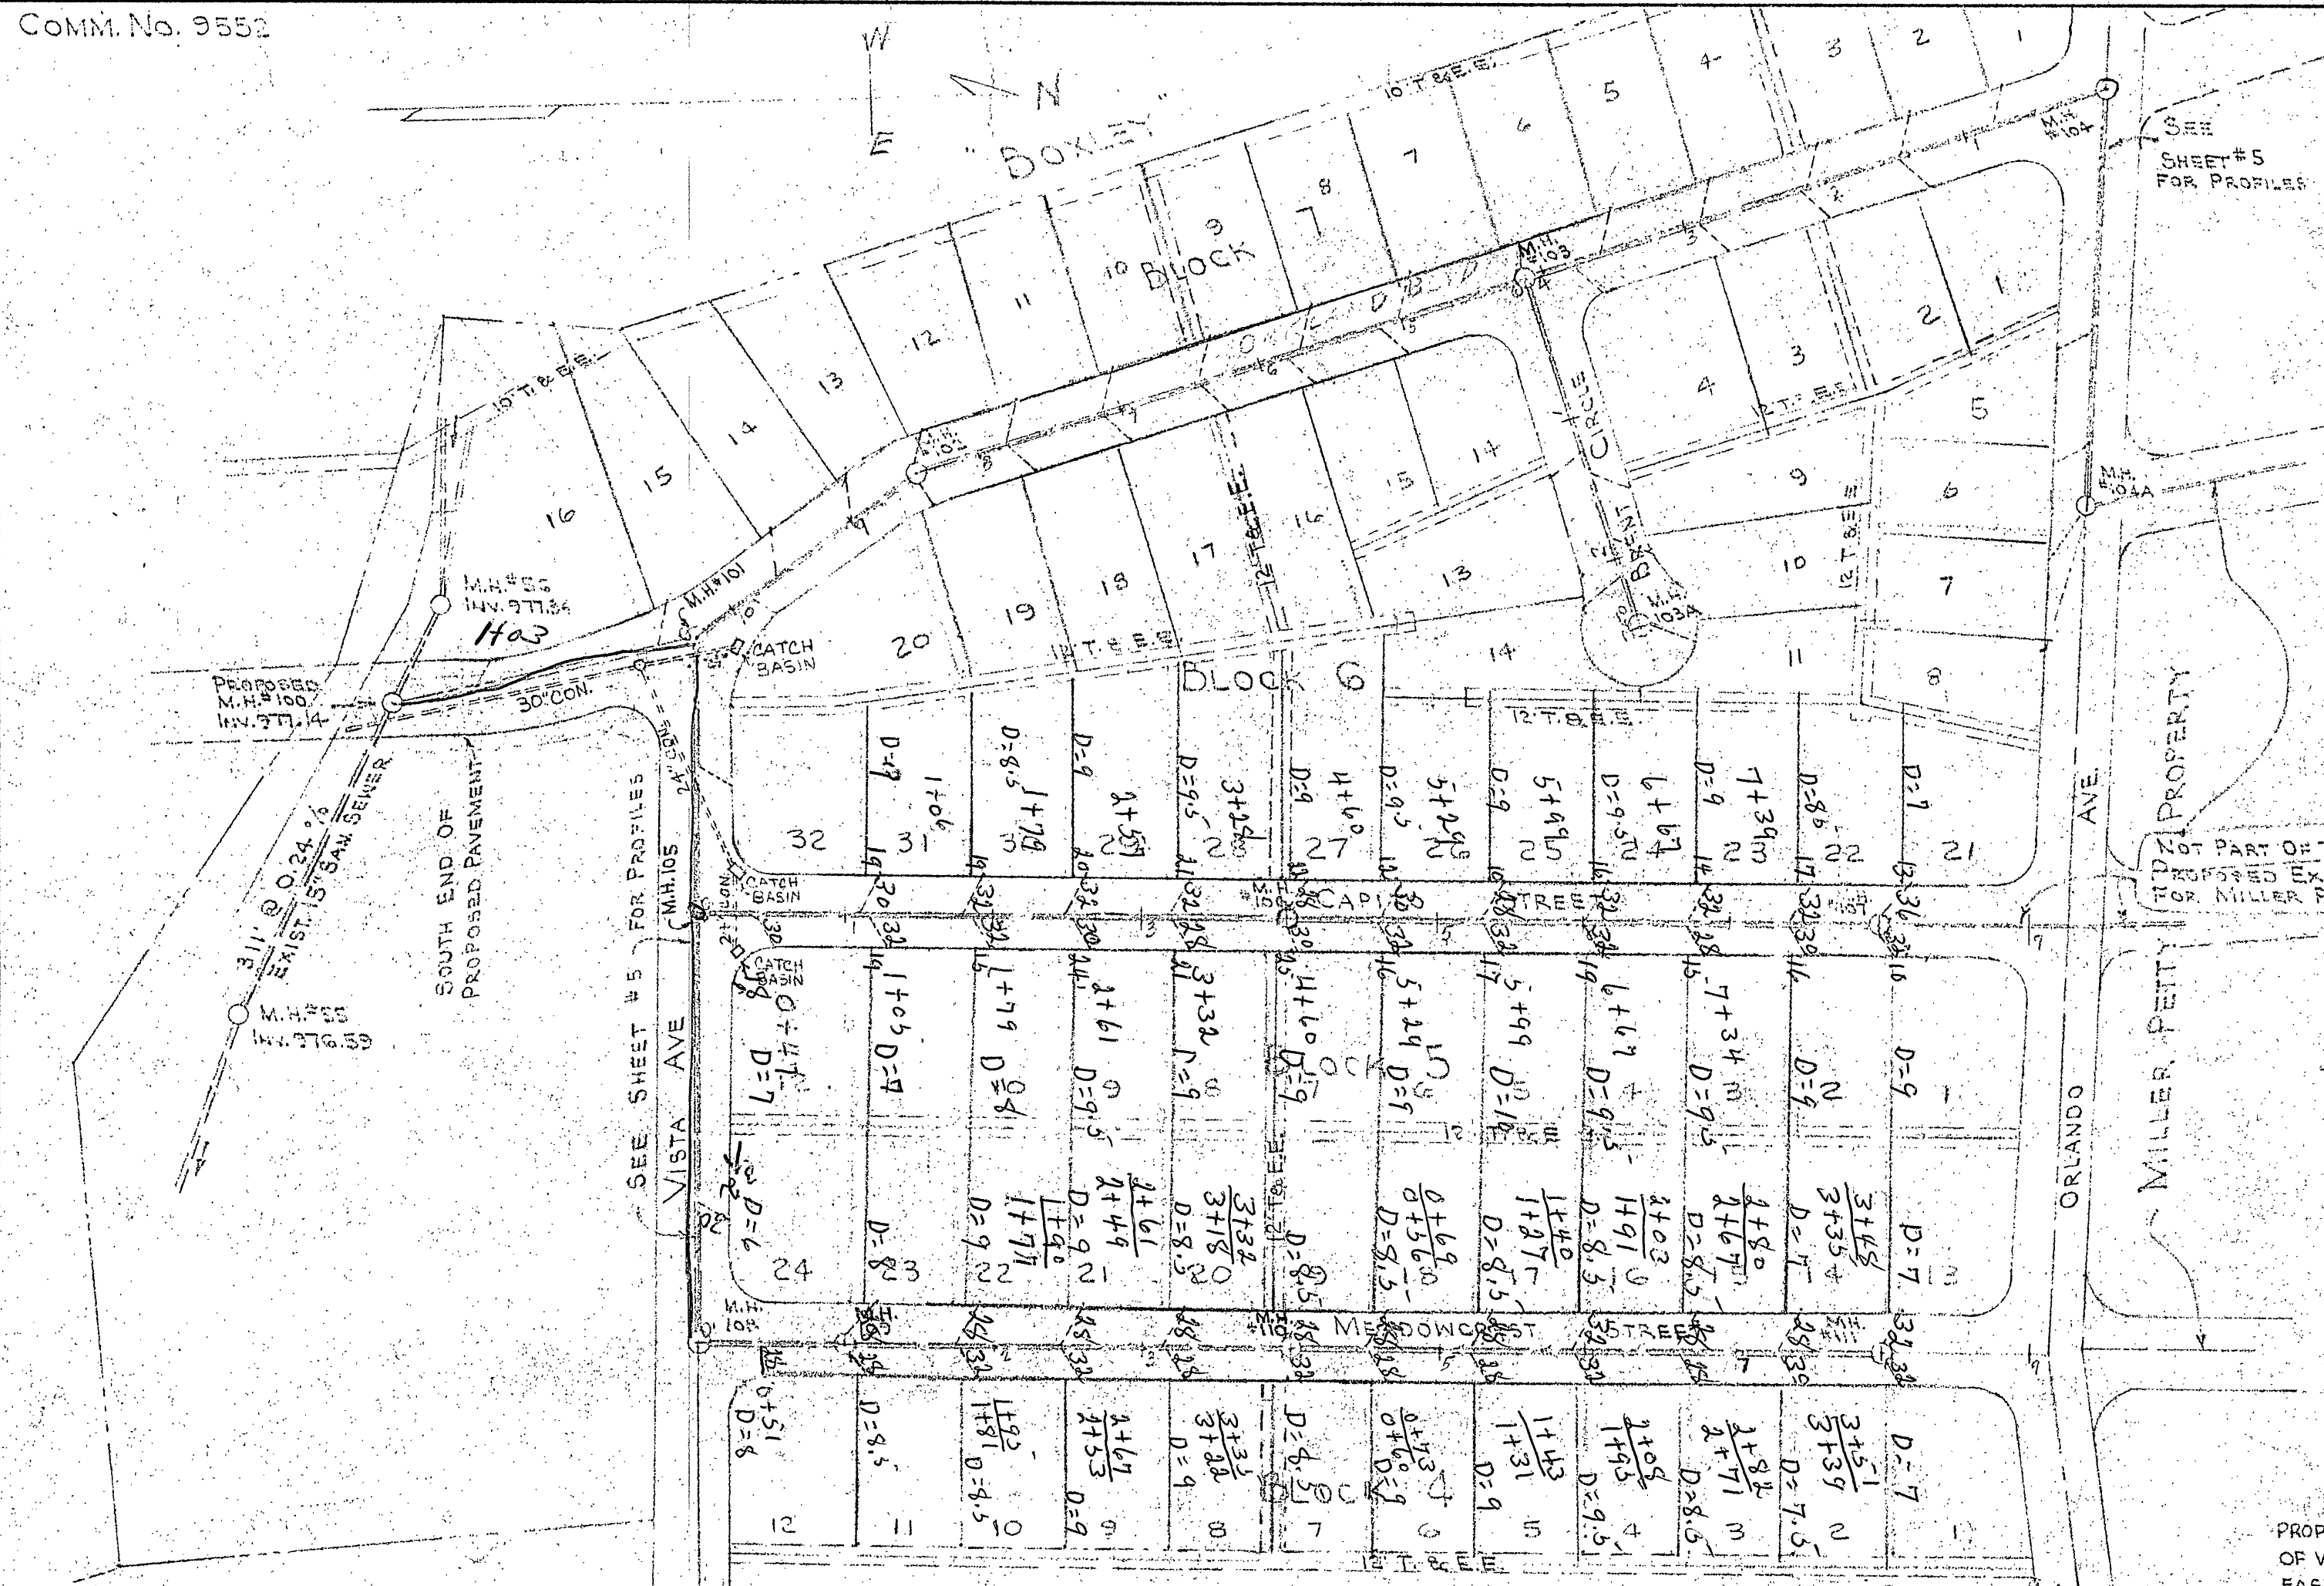

NOTE: MAY 1, 1963

PROPERTY WEST OF COOPER STREET, NORTH OF VISTA AVE., SOUTH OF ORLANDO AVE., EAST OF BOXLEY PROPERTY IS NOW OAKLAND ESTATES

SHEET # 4 OF 5 SHEETS
PRELIMINARY
PLAN & PROFILE

OAKLAND ESTATES

PROPERTY OF OAKLAND ESTATES, INC.


ROANOKE COUNTY, VIRGINIA

By: C.B. MALCOLM & SON
STATE CERT. ENGRS.

DATE: OCT. 1, 1959

REVISED MAY 1, 1963 - SHOWING 2
FINISHED GRADES AND PROPOSED TYPICAL STREET SECTION

SCALE: AS NOTED

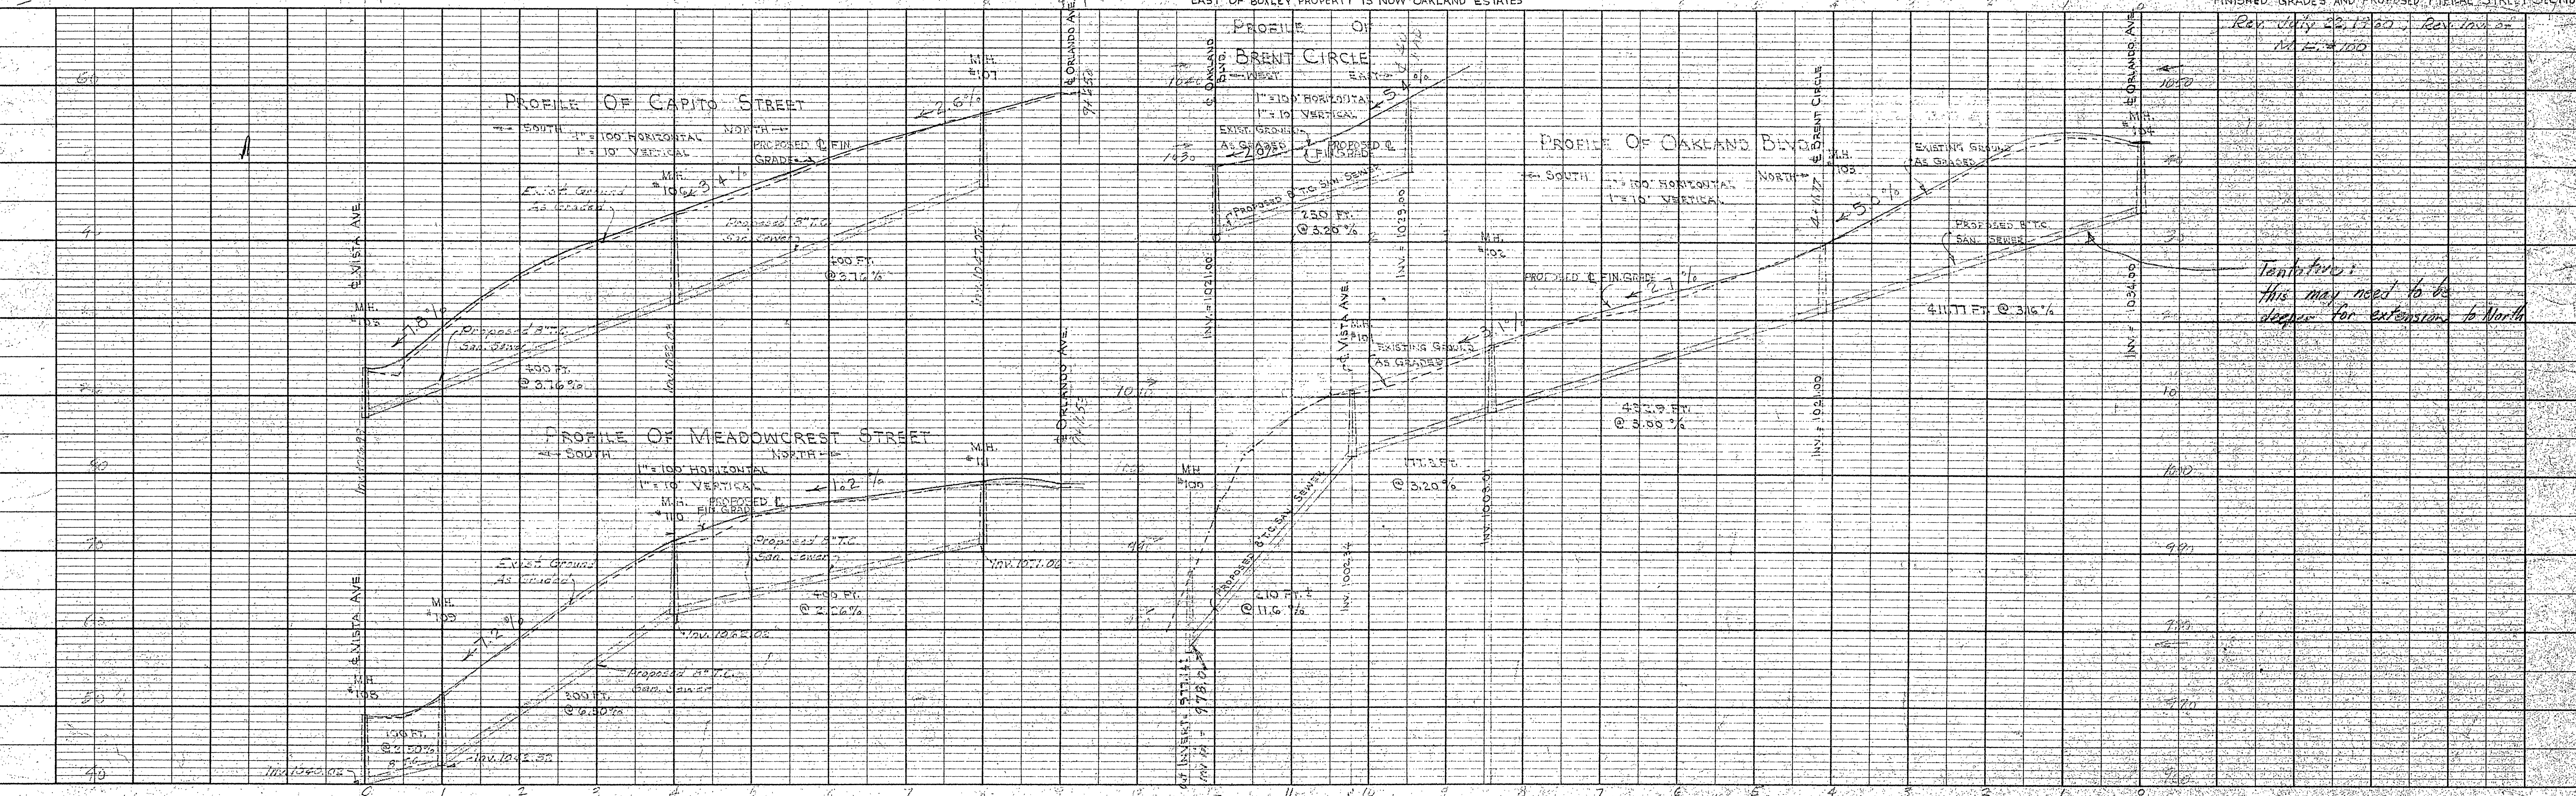

Tentative:
this may need to be
deeper for extension to North