


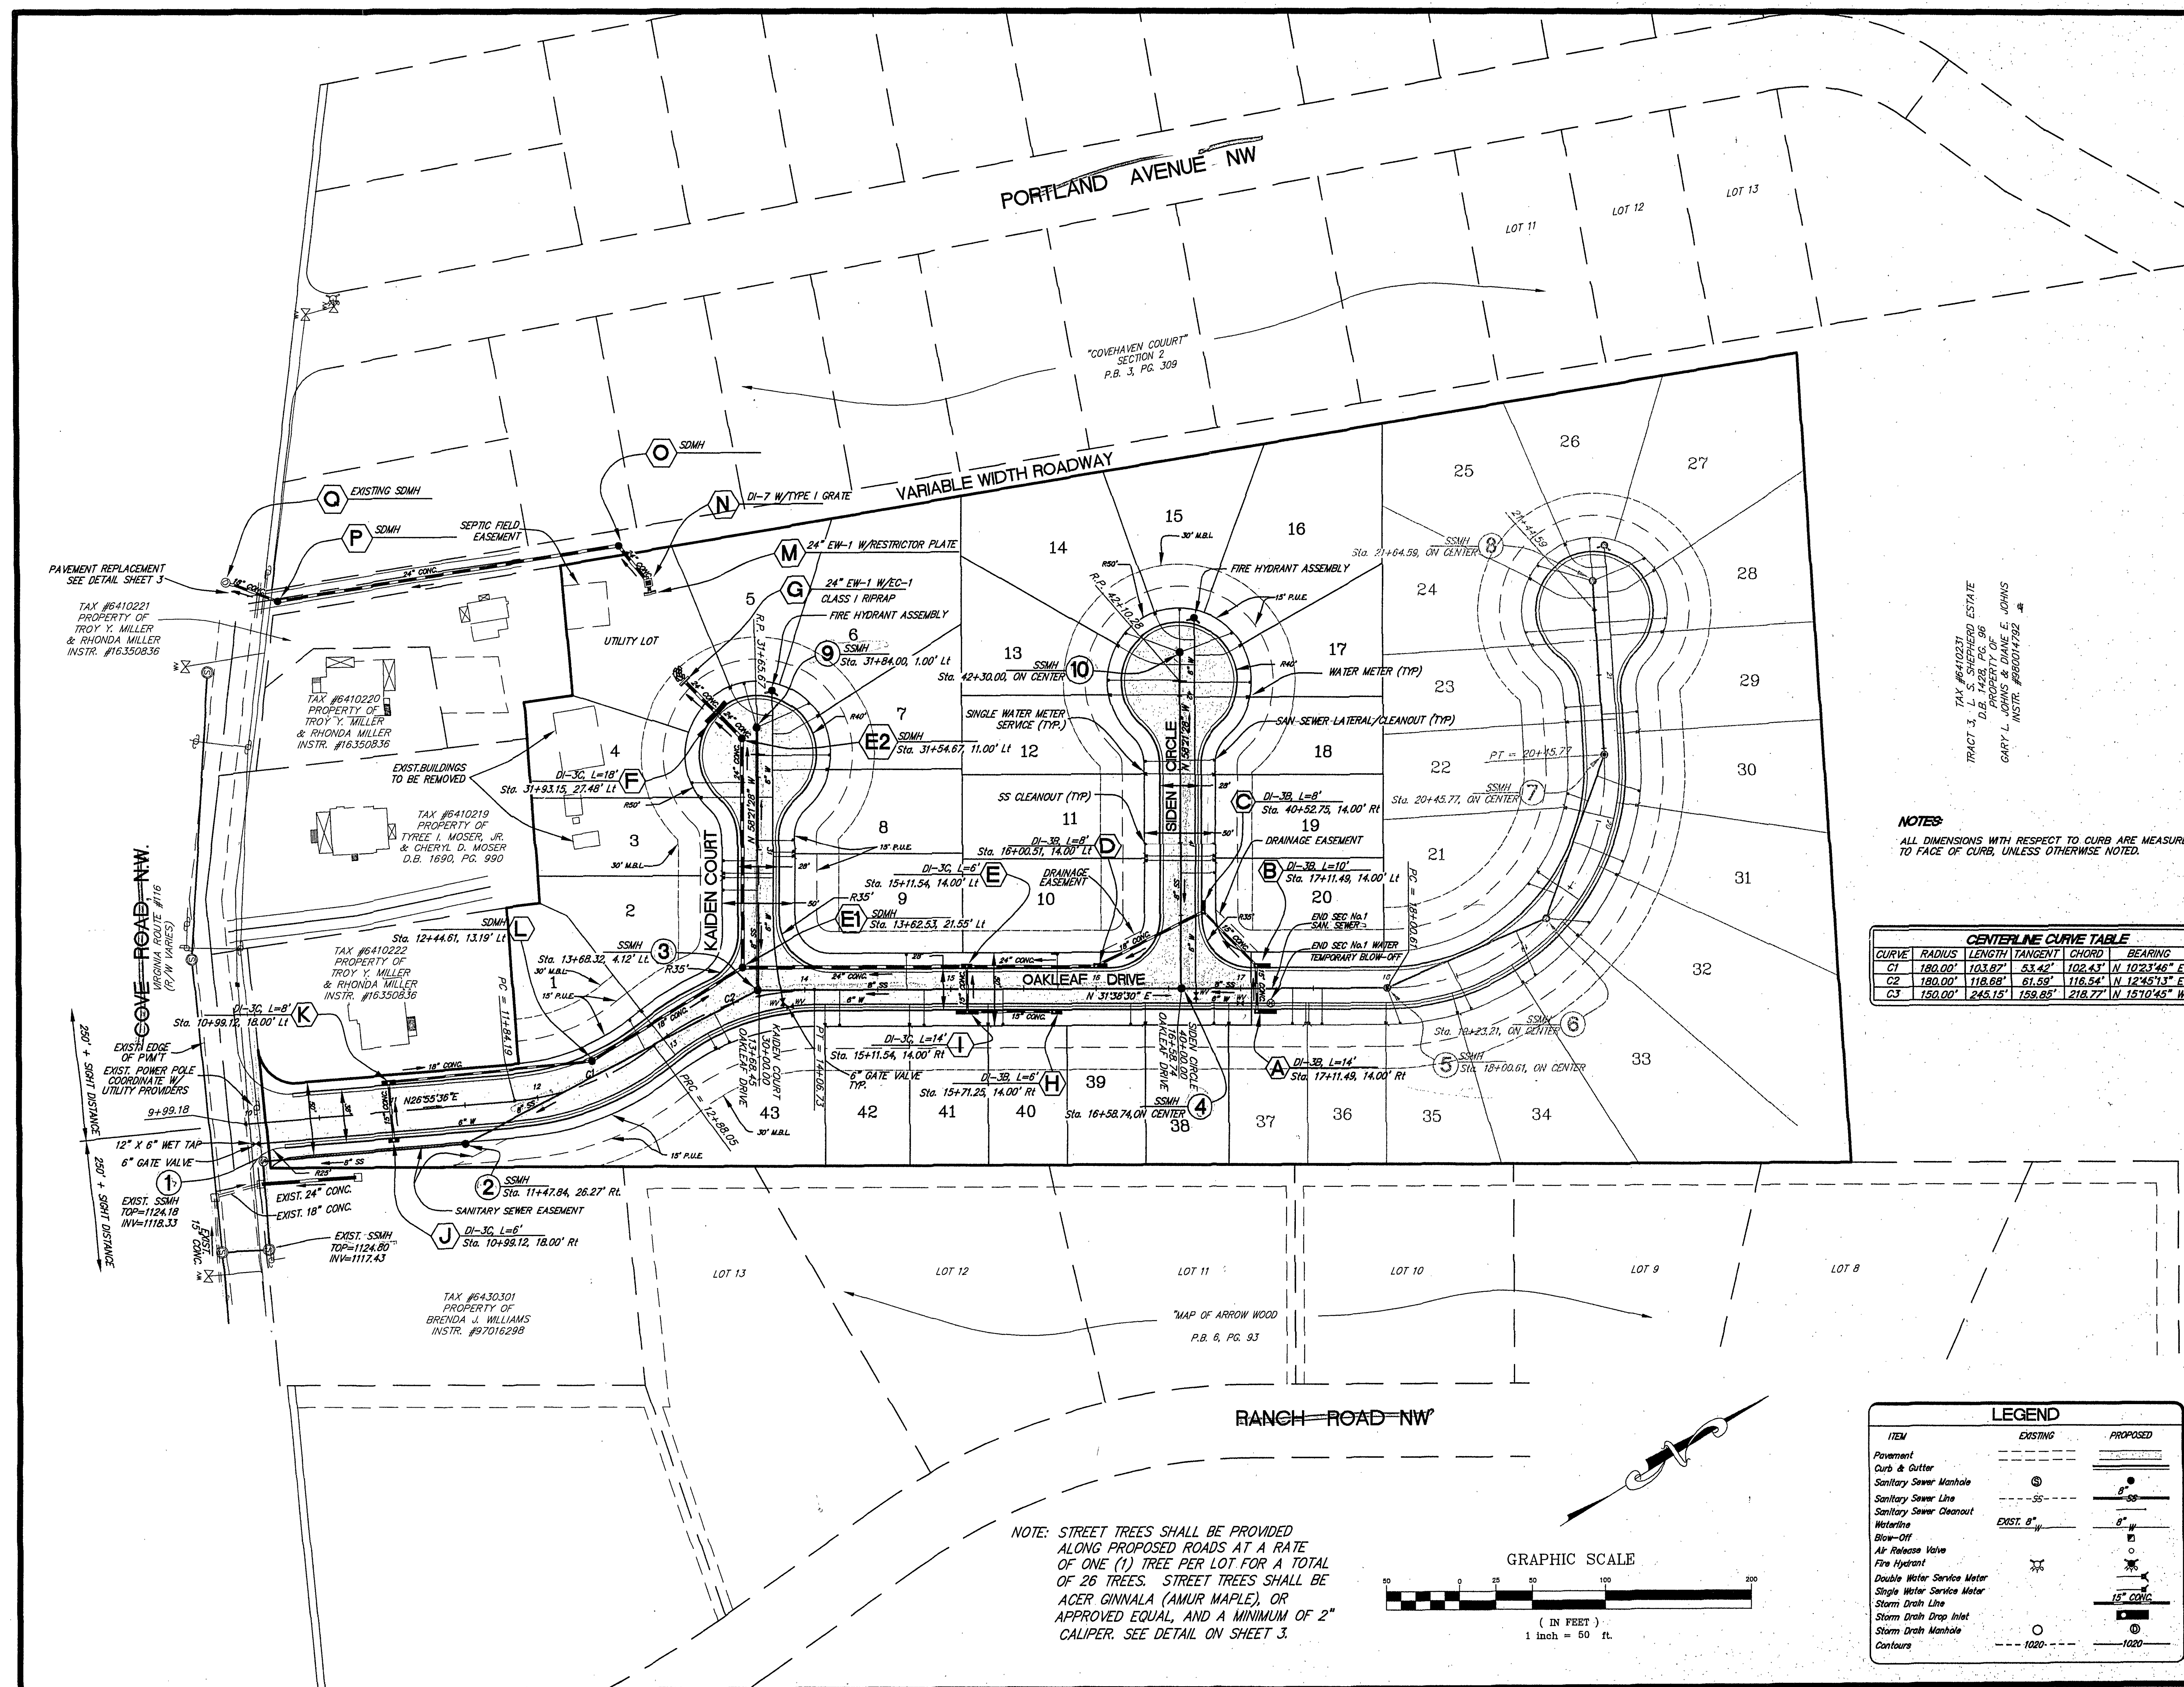


CENTERLINE CURVE TABLE

CURVE	RADIUS	LENGTH	TANGENT	CHORD	BEARING	DELTA
C1	180.00'	103.87'	53.42'	102.43'	N 10°23'46" E	33°03'41"
C2	180.00'	118.68'	61.59'	116.54'	N 12°45'13" E	37°48'35"
C3	180.00'	245.15'	159.85'	218.77'	N 15°10'45" W	93°38'30"

LEGEND

ITEM	EXISTING	PROPOSED
Pavement	---	---
Curb & Gutter	---	---
Sanitary Sewer Manhole	⊙	⊙
Sanitary Sewer Line	---	---
Sanitary Sewer Cleanout	---	---
Waterline	---	---
Blow-Off	---	---
Air Release Valve	---	---
Fire Hydrant	---	---
Double Water Service Meter	---	---
Single Water Service Meter	---	---
Storm Drain Line	---	---
Storm Drain Drop Inlet	---	---
Storm Drain Manhole	---	---
Contours	1020	1020

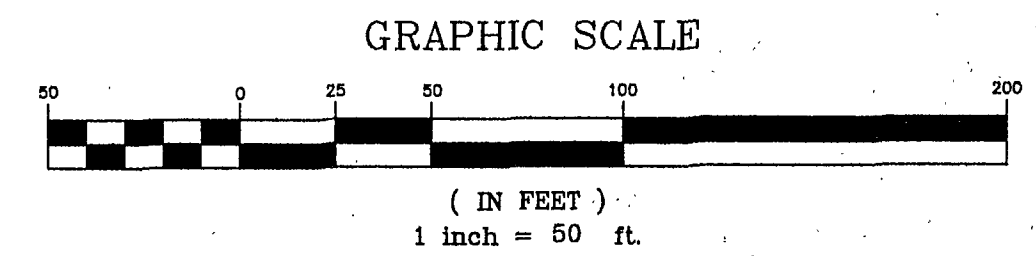

NOTE: STREET TREES SHALL BE PROVIDED ALONG PROPOSED ROADS AT A RATE OF ONE (1) TREE PER LOT FOR A TOTAL OF 26 TREES. STREET TREES SHALL BE ACER GINNALA (AMUR MAPLE), OR APPROVED EQUAL, AND A MINIMUM OF 2" CALIPER. SEE DETAIL ON SHEET 3.