




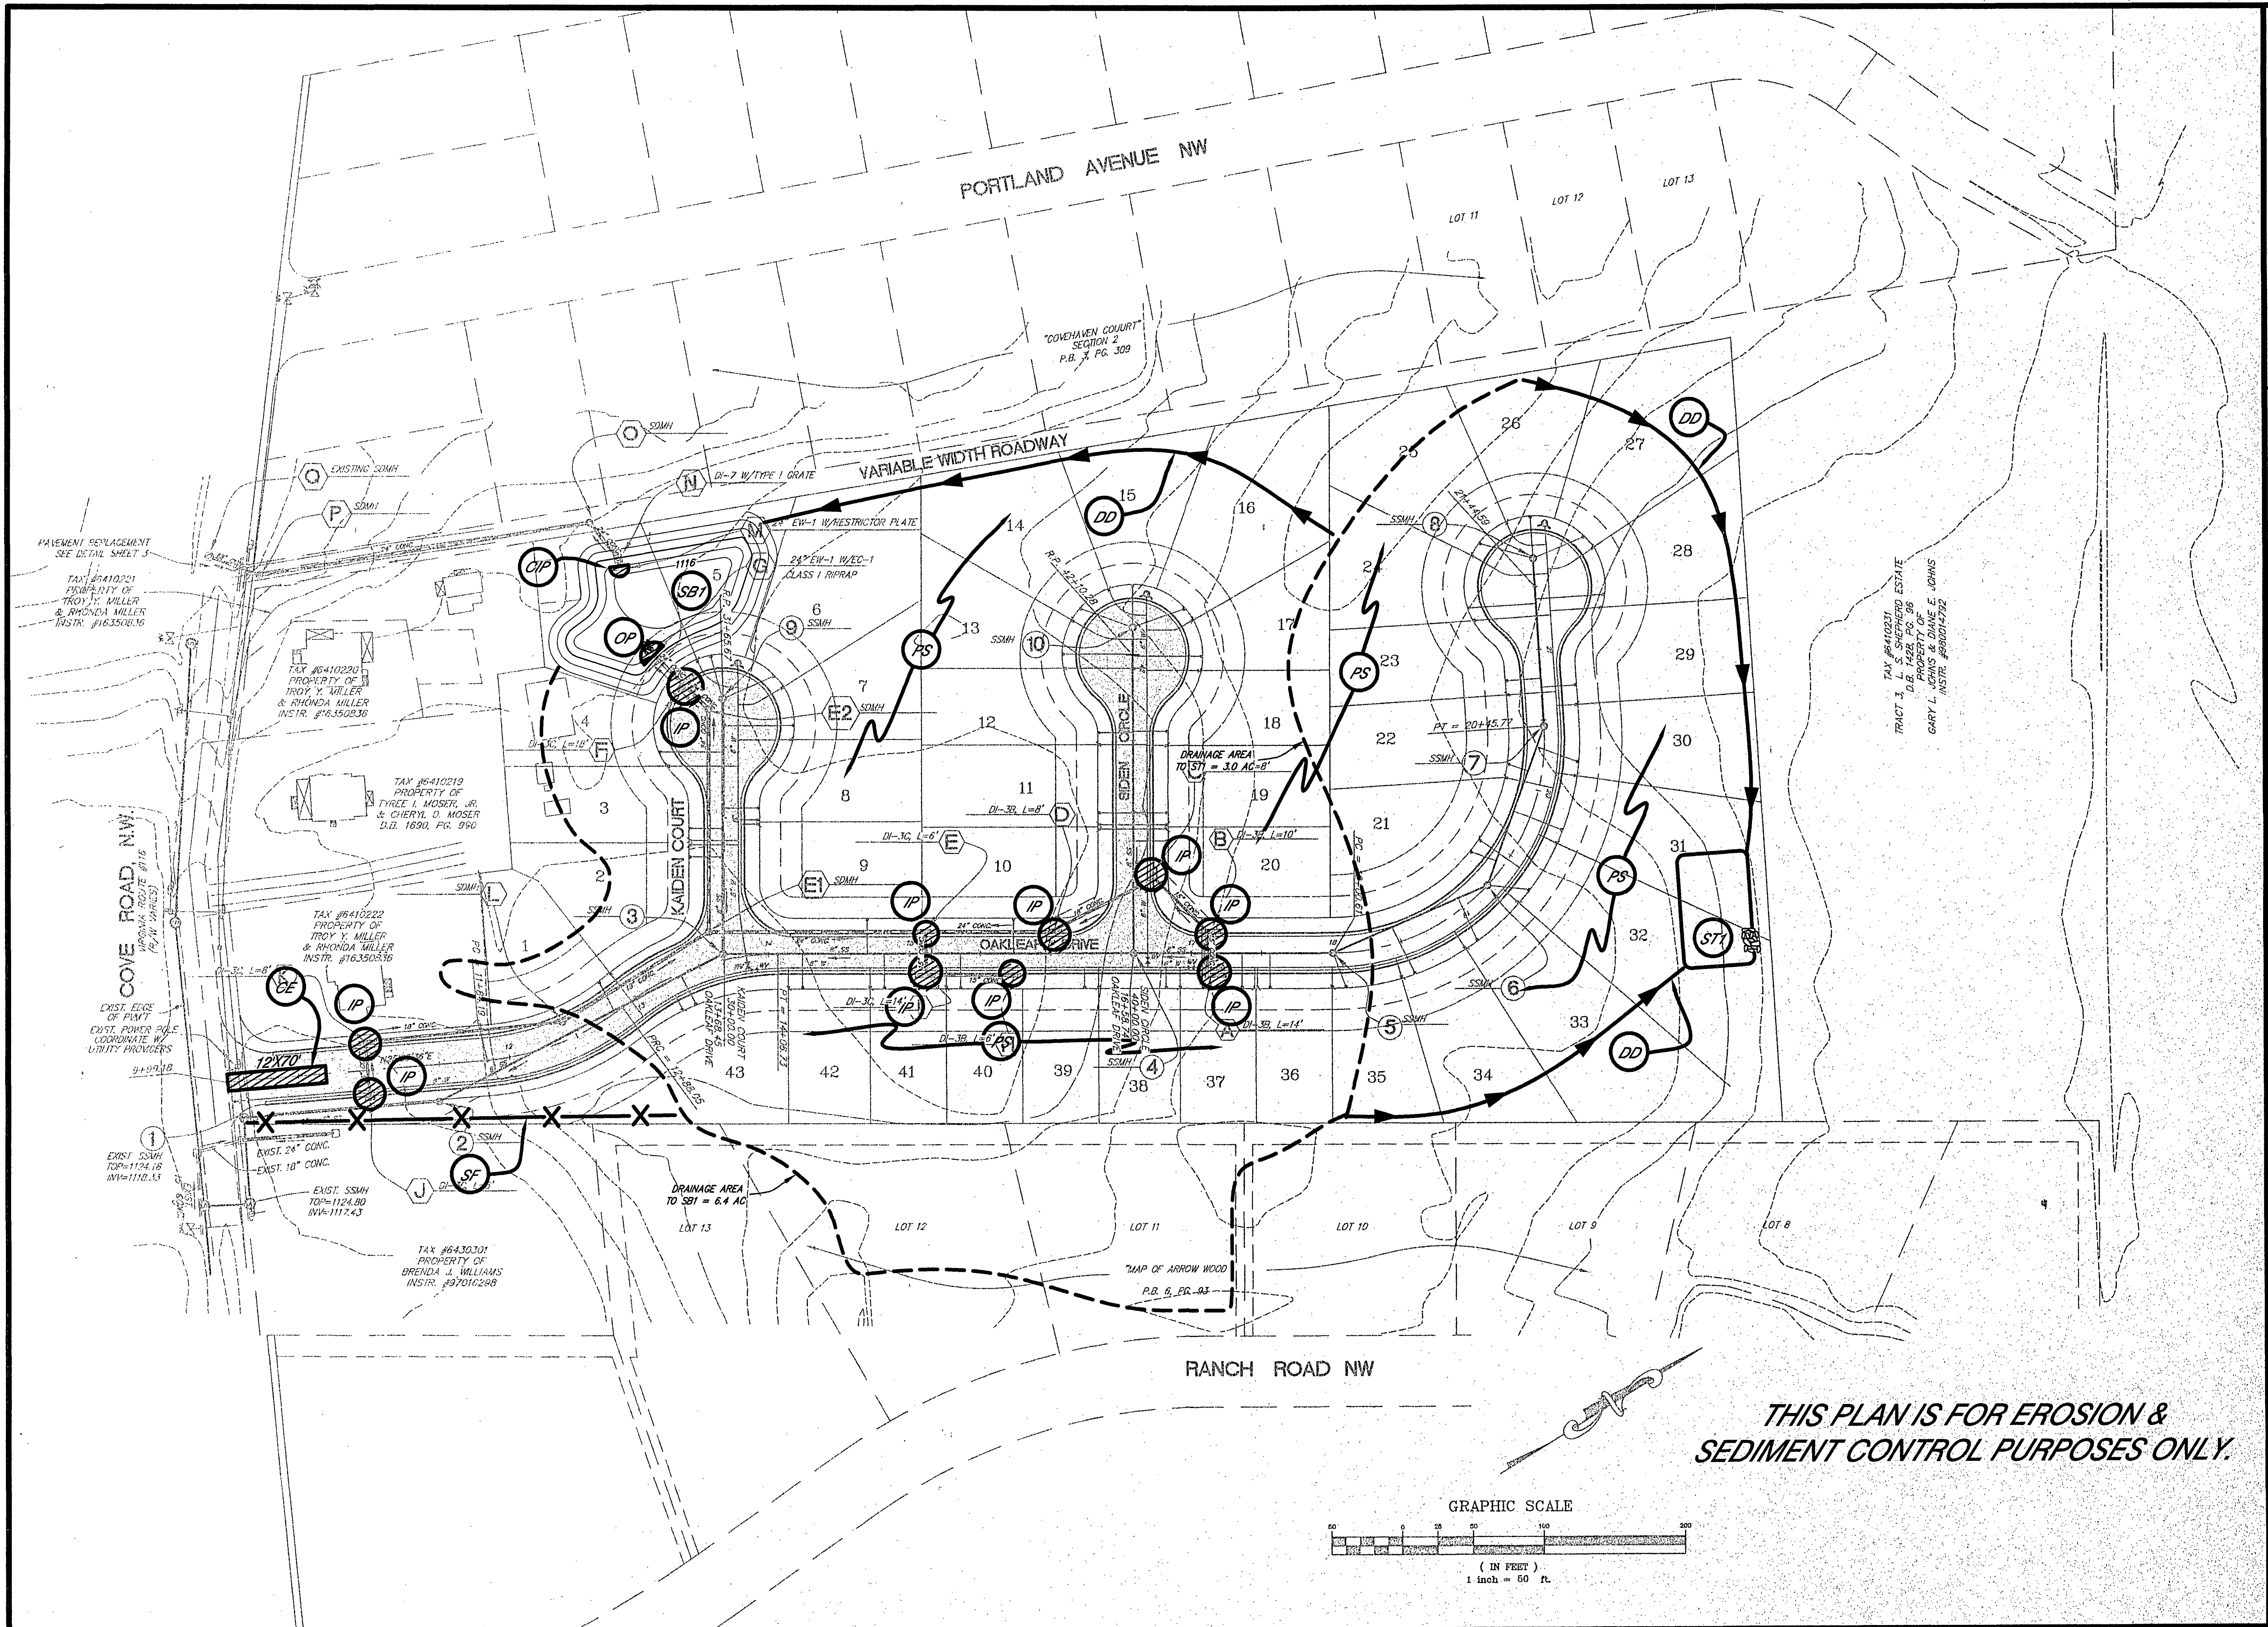


THIS PLAN IS FOR EROSION & SEDIMENT CONTROL PURPOSES ONLY.

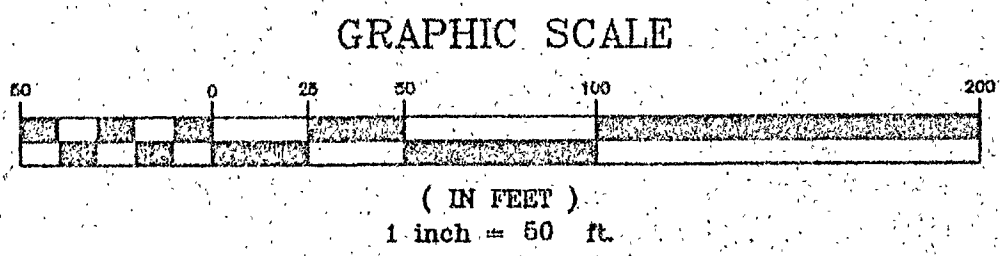

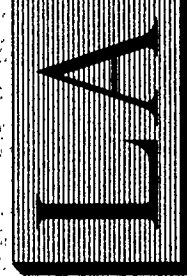

LUMSDEN ASSOCIATES, P.C.
ENGINEERS-SURVEYORS-PLANNERS
ROANOKE, VIRGINIA

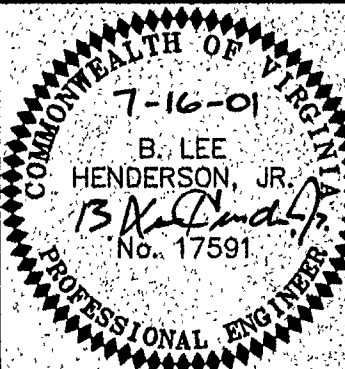

EROSION AND
SEDIMENT CONTROL
PLAN

DEVELOPMENT PLAN FOR
"OAKLEAF MANOR"
SECTION NO. 1
PREPARED FOR
JOE BLACKSTOCK
CITY OF ROANOKE, VIRGINIA

NO.	DATE	DESCRIPTION
1		
2		
3		
4		
5		

DATE: 13 JULY 2001
SCALE: 1"=50'
COMMISSION NO.: 00-106
DADD FILE: 20000501081EN0108COMP.DWG
SHEET 8 OF 11

1664 BRAMBLETON AVENUE
P.O. BOX 20669
ROANOKE, VIRGINIA 24018
PHONE (540) 774-4411
FAX (540) 772-9445
EMAIL LUMSDENPC@GOLDFON