



PLAN	SURVEYED	DATE
	PLOTTED	BY
	NOTE BOOK	NO.
	ALIGNMENT CHECKED	BY

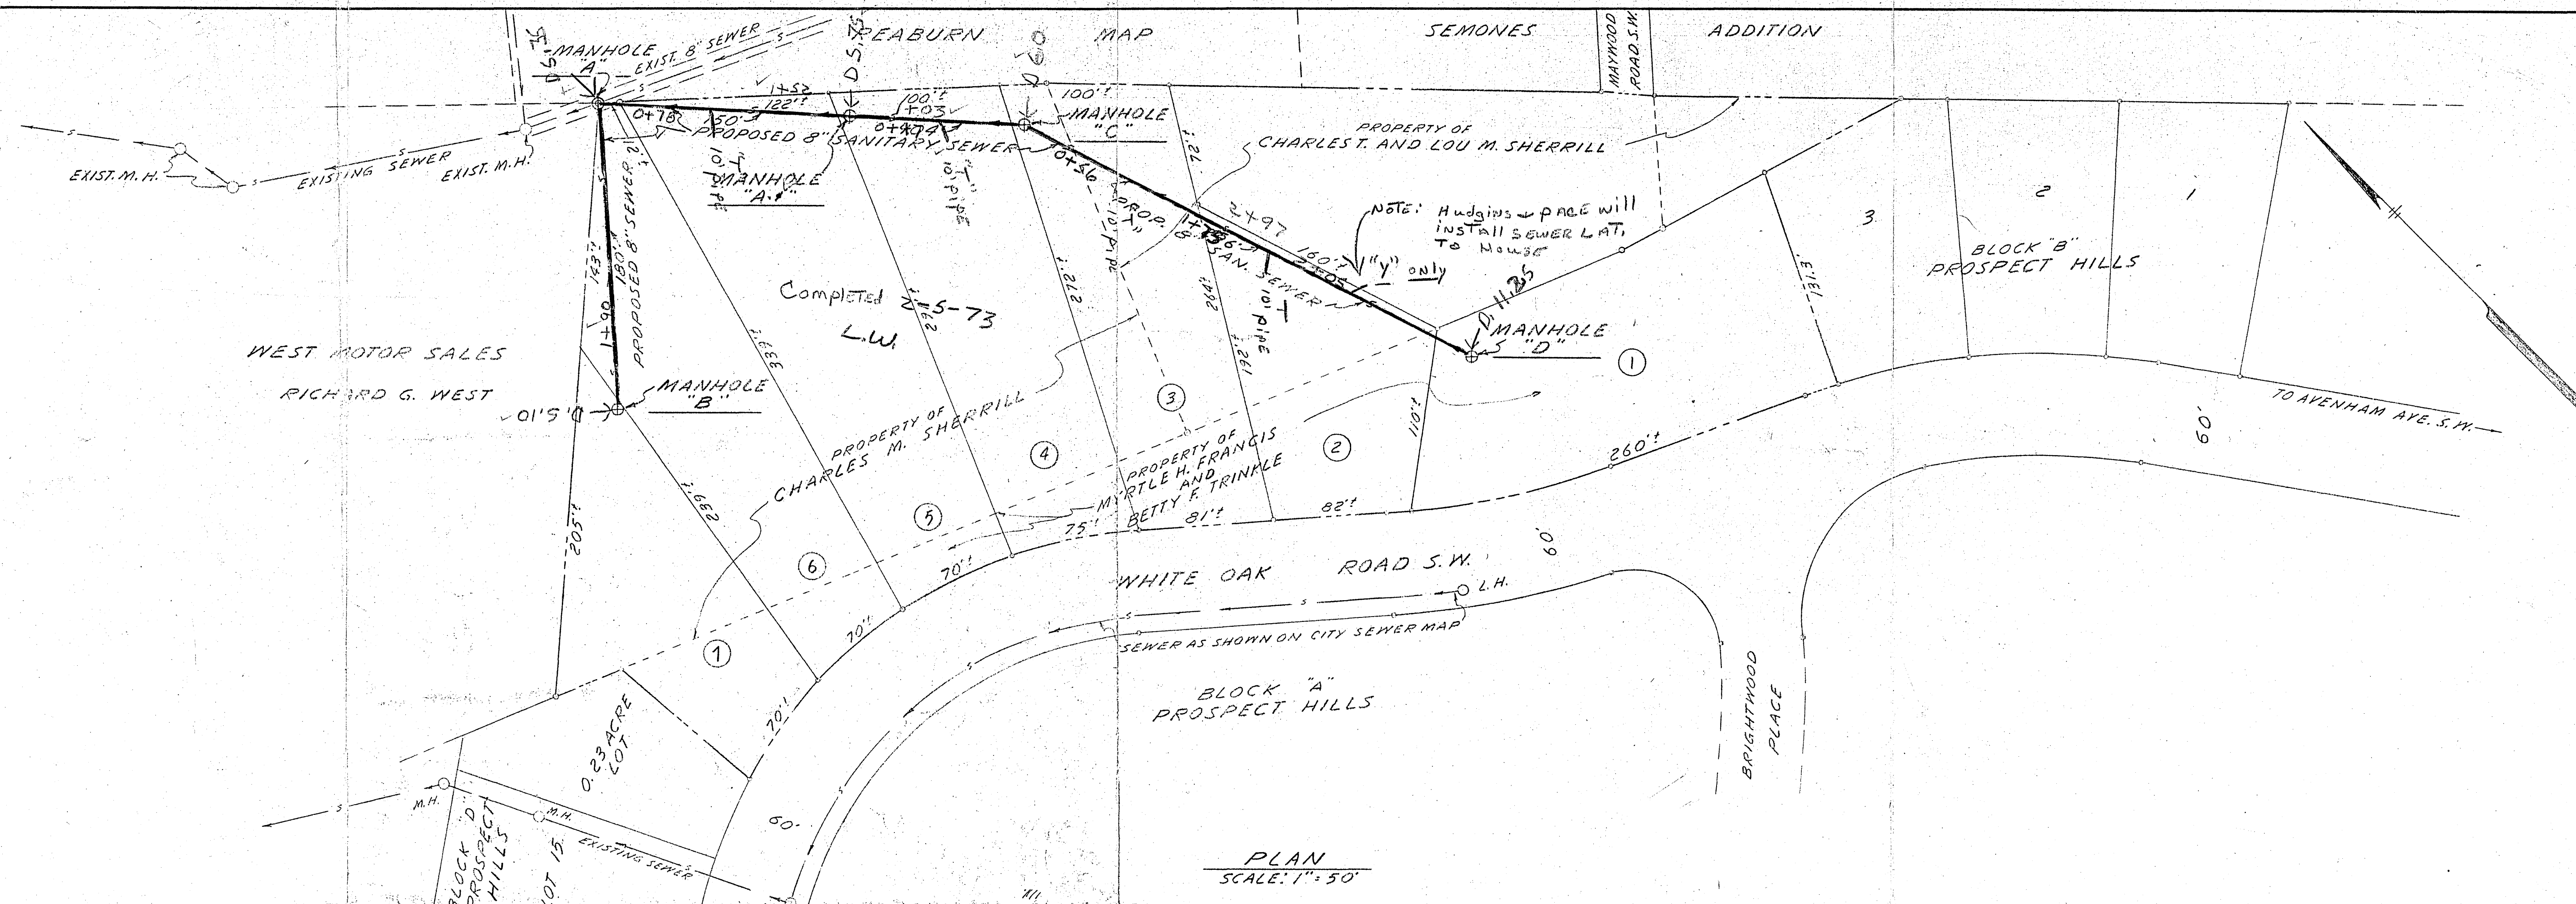

PLAN
SCALE: 1" = 50'

PROFILE	SURVEYED	DATE
	PLOTTED	BY
	NOTE BOOK	NO.
	STRUCTURE NOTATIONS CHD	BY

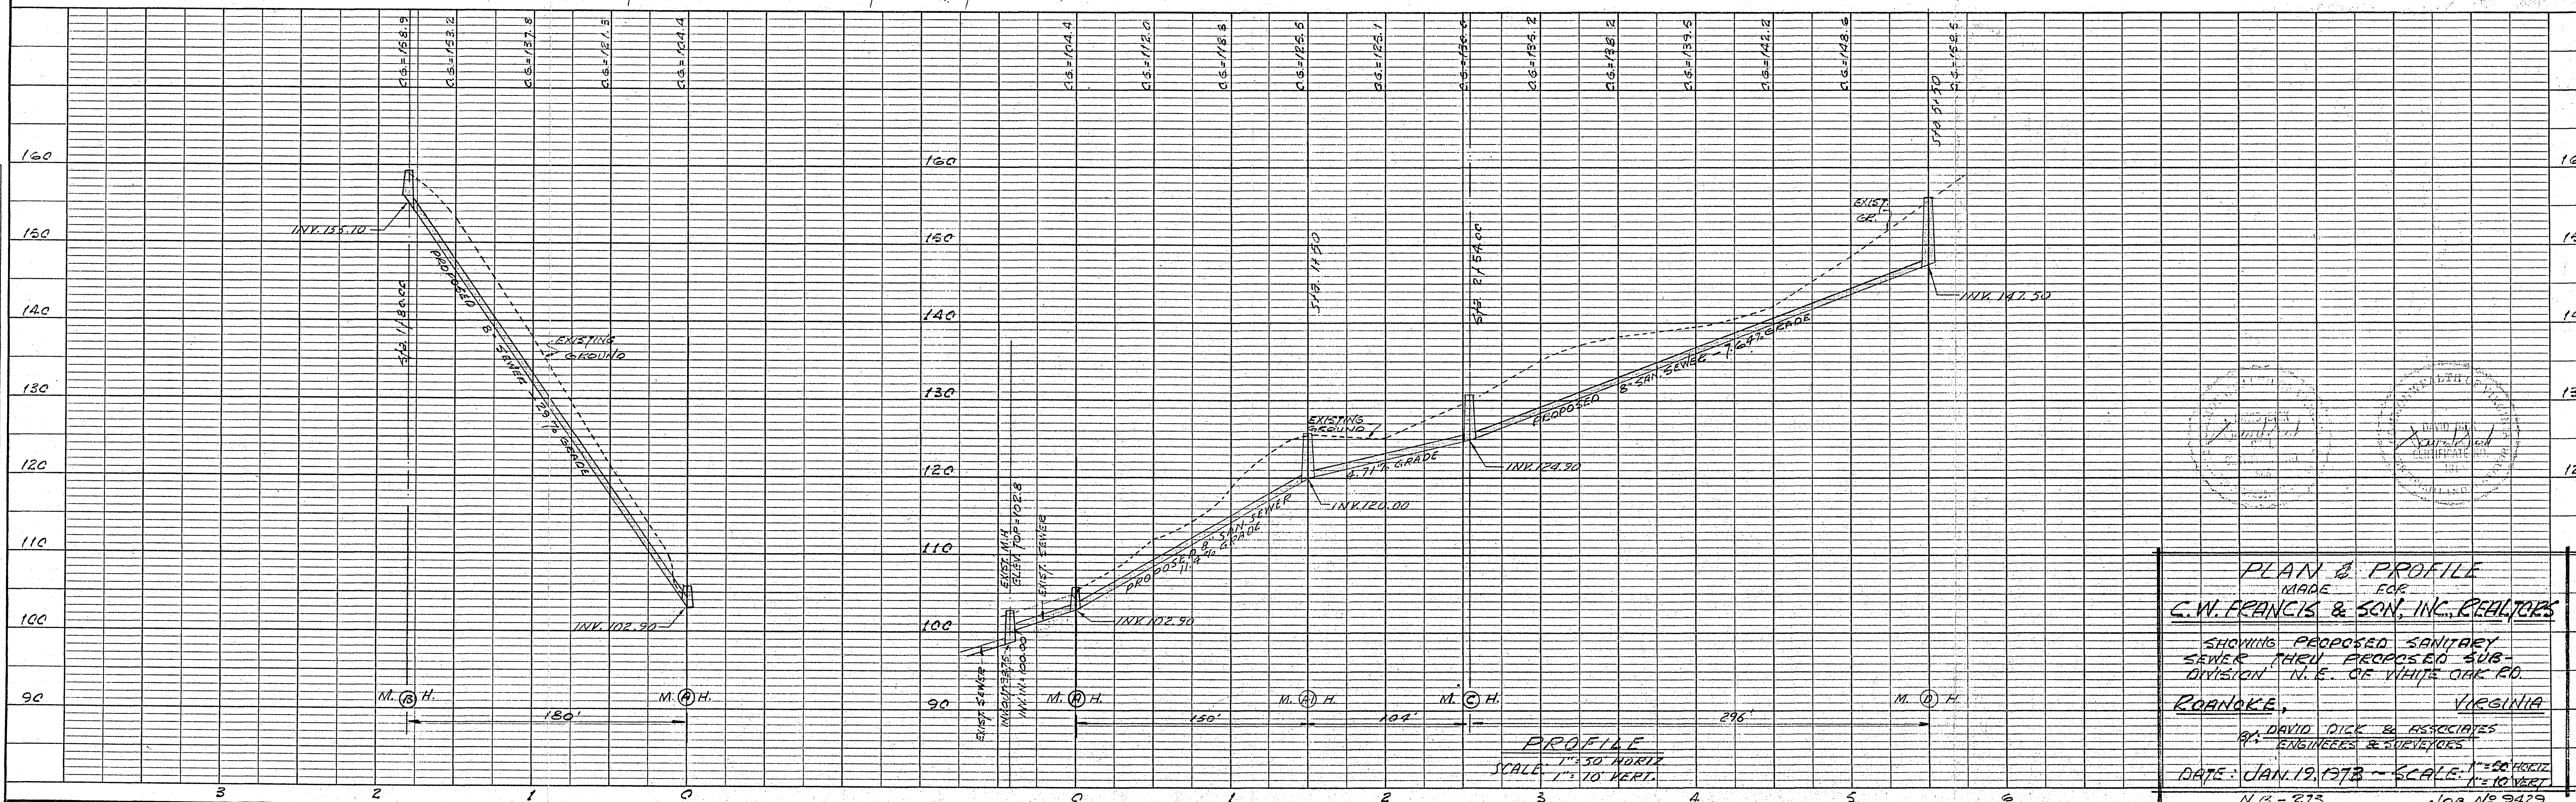

PROFILE
SCALE: 1" = 50' HORIZ.
1" = 10' VERT.

PLAN & PROFILE
MADE FOR
C.W. FRANCIS & SON, INC. REALTORS
SHOWING PROPOSED SANITARY
SEWER THEN PROPOSED SUB-
DIVISION N.E. OF WHITE OAK RD.
ROANOKE, VIRGINIA
BY: DAVID DICK & ASSOCIATES
ENGINEERS & SURVEYORS
DATE: JAN. 19, 1973 - SCALE: 1" = 50' HORIZ.
1" = 10' VERT.
N. 12 - 273 JOB NO. 9429