
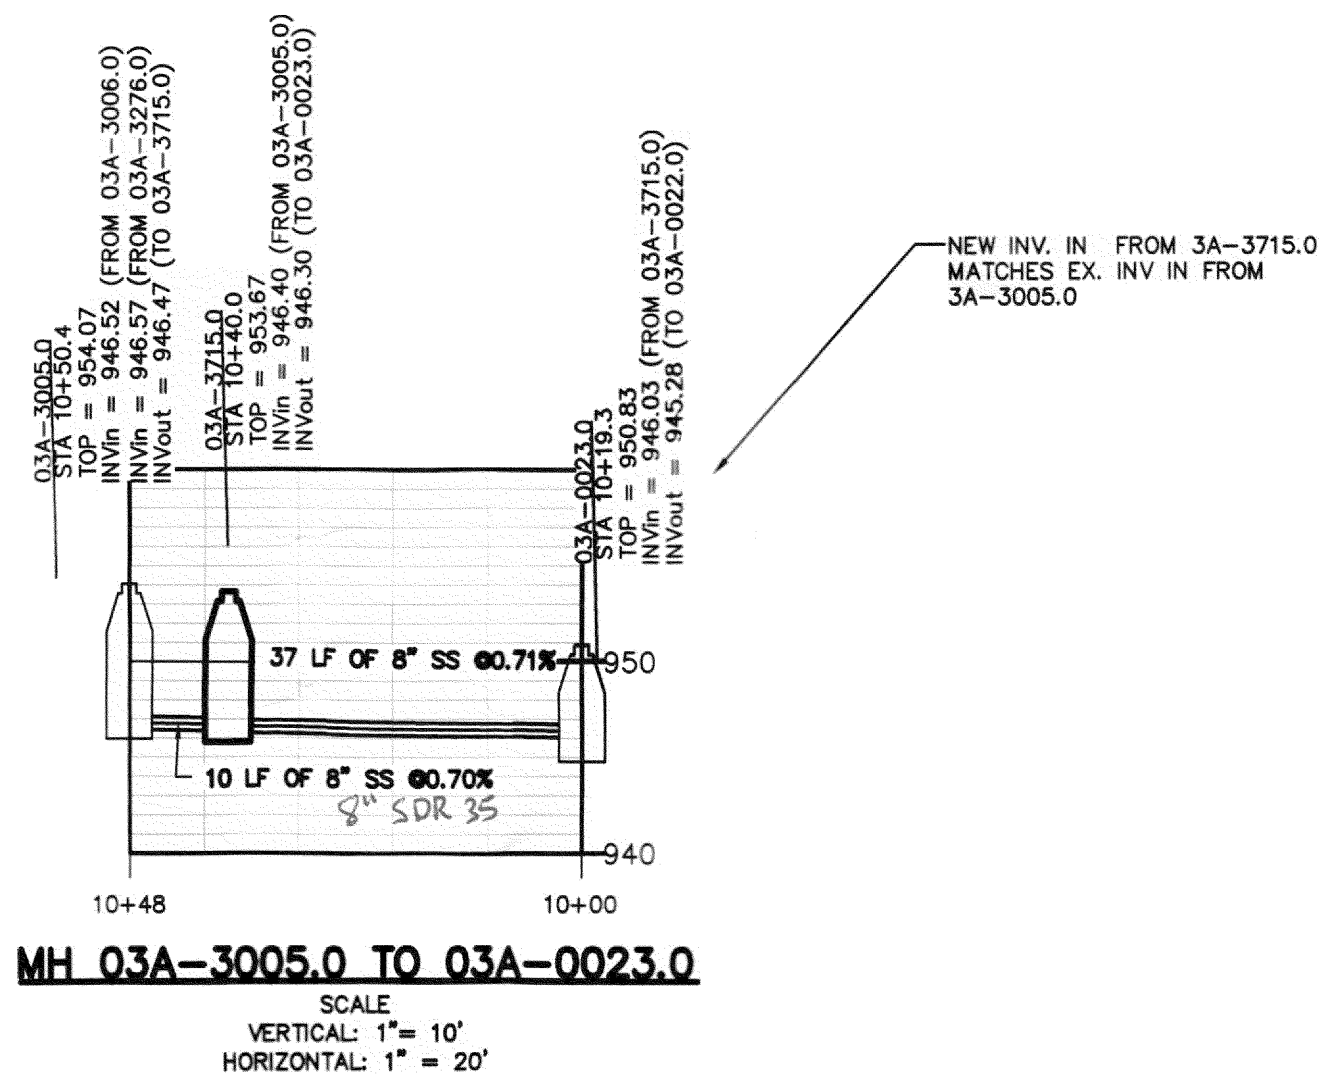


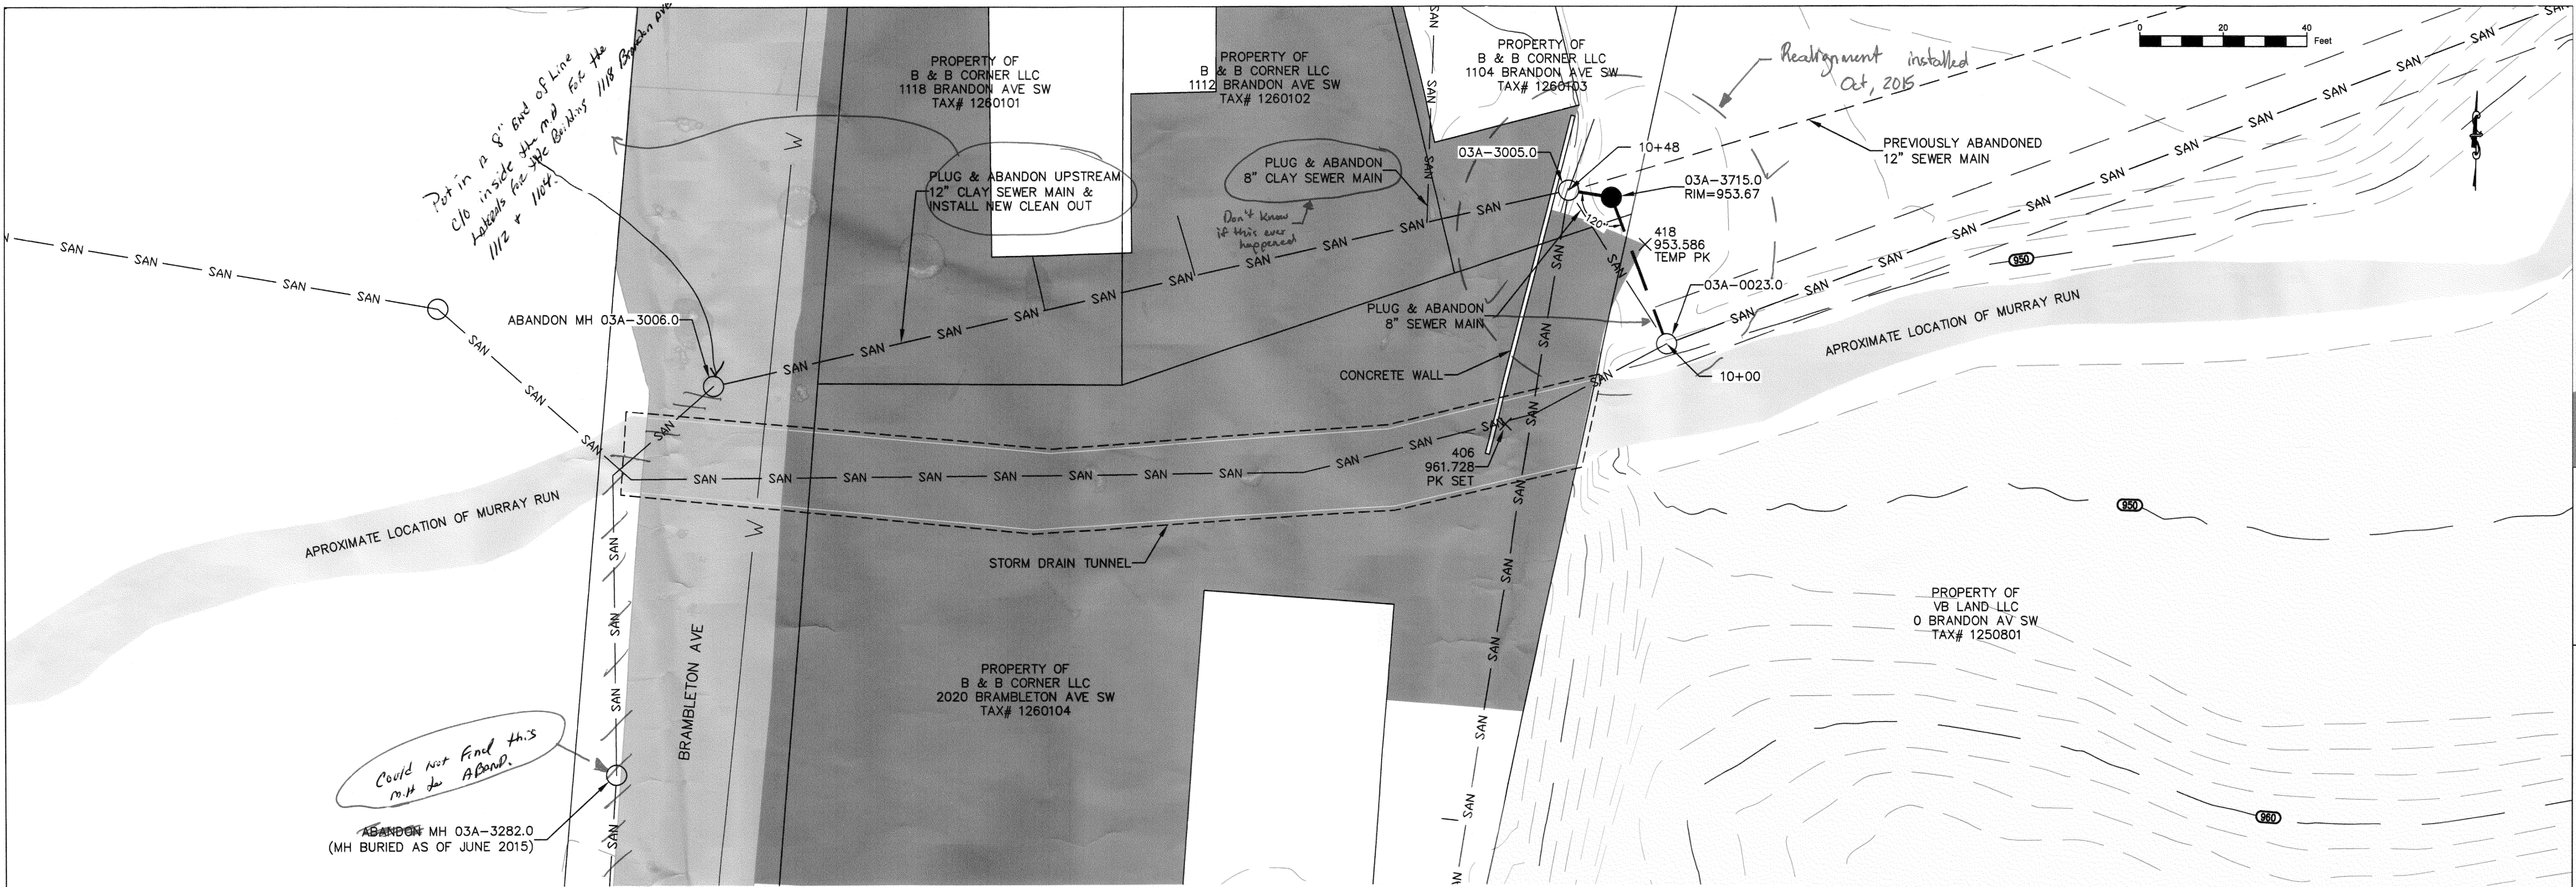

WESTERN VIRGINIA

WATER AUTHORITY

ENGINEERING SERVICES

601 S JEFFERSON ST, SUITE 300

ROANOKE, VA 24011

540-853-5641 or 540-853-5770

OAKWOOD SEWER REALIGNMENT

PLAN & PROFILE

Rev	Description	Date	By

Designed: JE

Drawn: DRJ

Checked:

Approved: JE

Date: 9/08/15

Project:

2

Sheet 2 of 2