



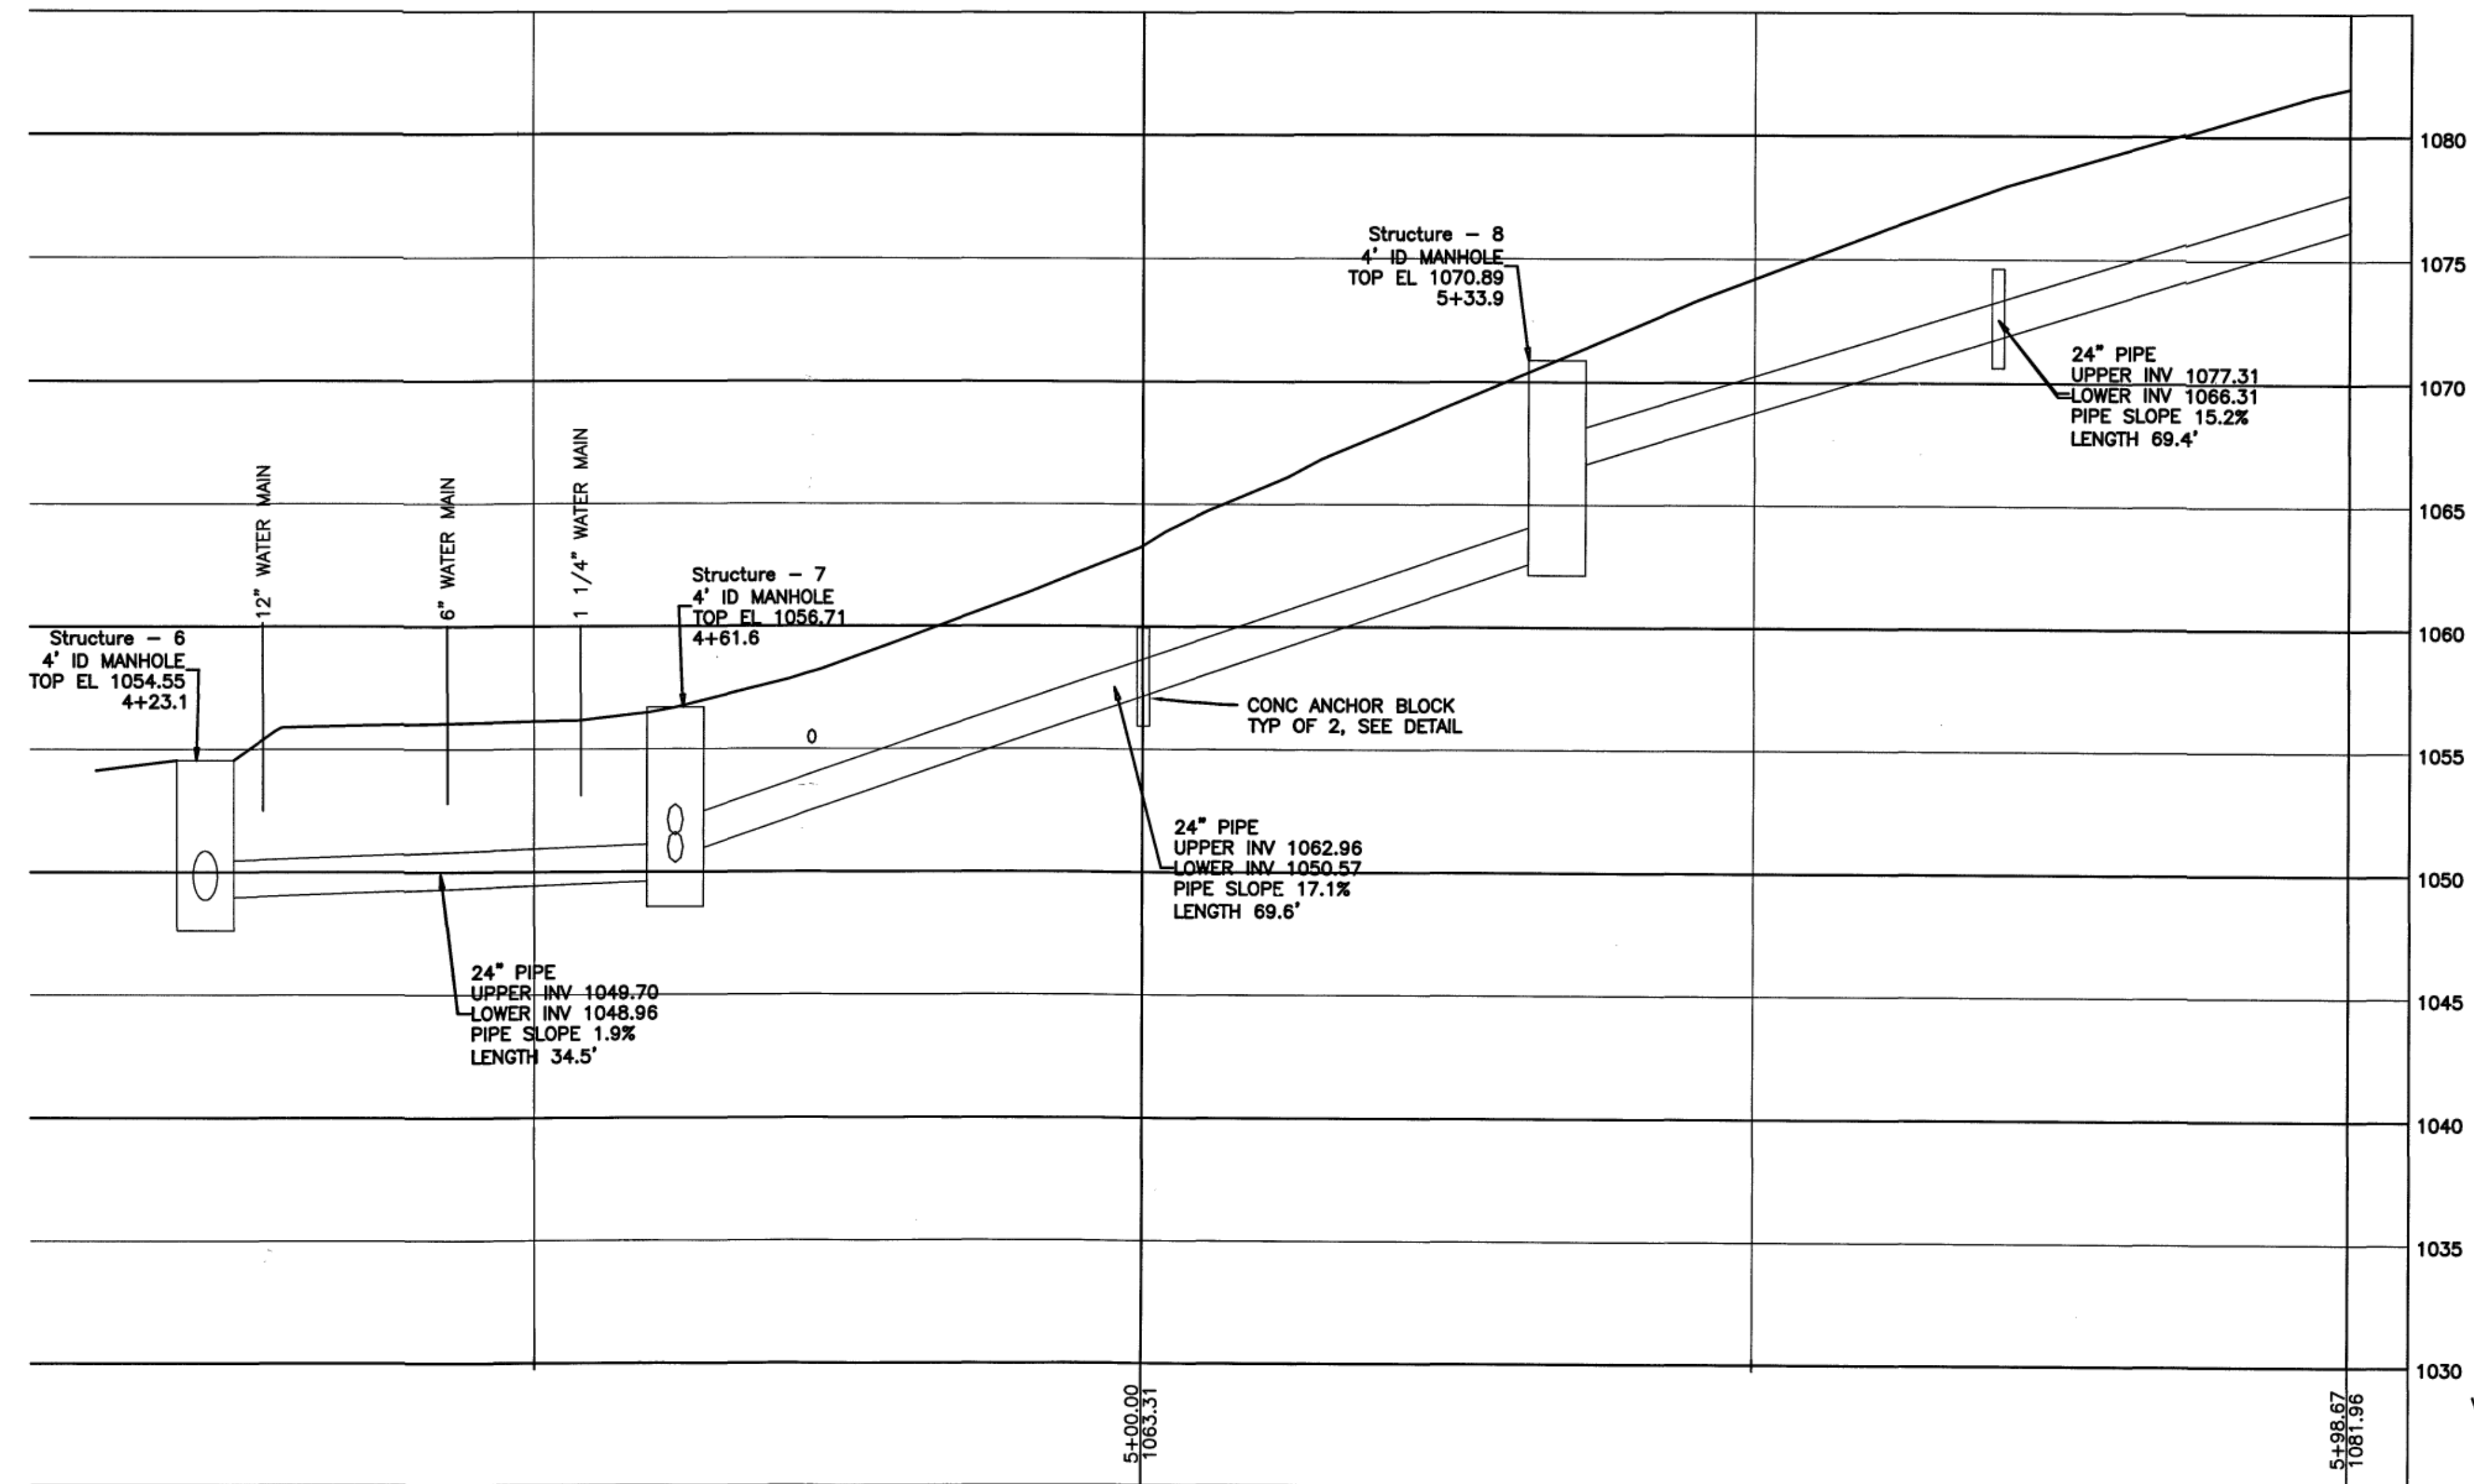

OFFICE OF THE
CITY ENGINEER
215 CHURCH AVENUE, S.W.
ROOM 350
PHONE: (540) 853-2731
FAX: (540) 853-1364
WWW.ROANOKEVA.GOV

DESIGNED: ARG
DRAWN: ARG
CHECKED: PMC

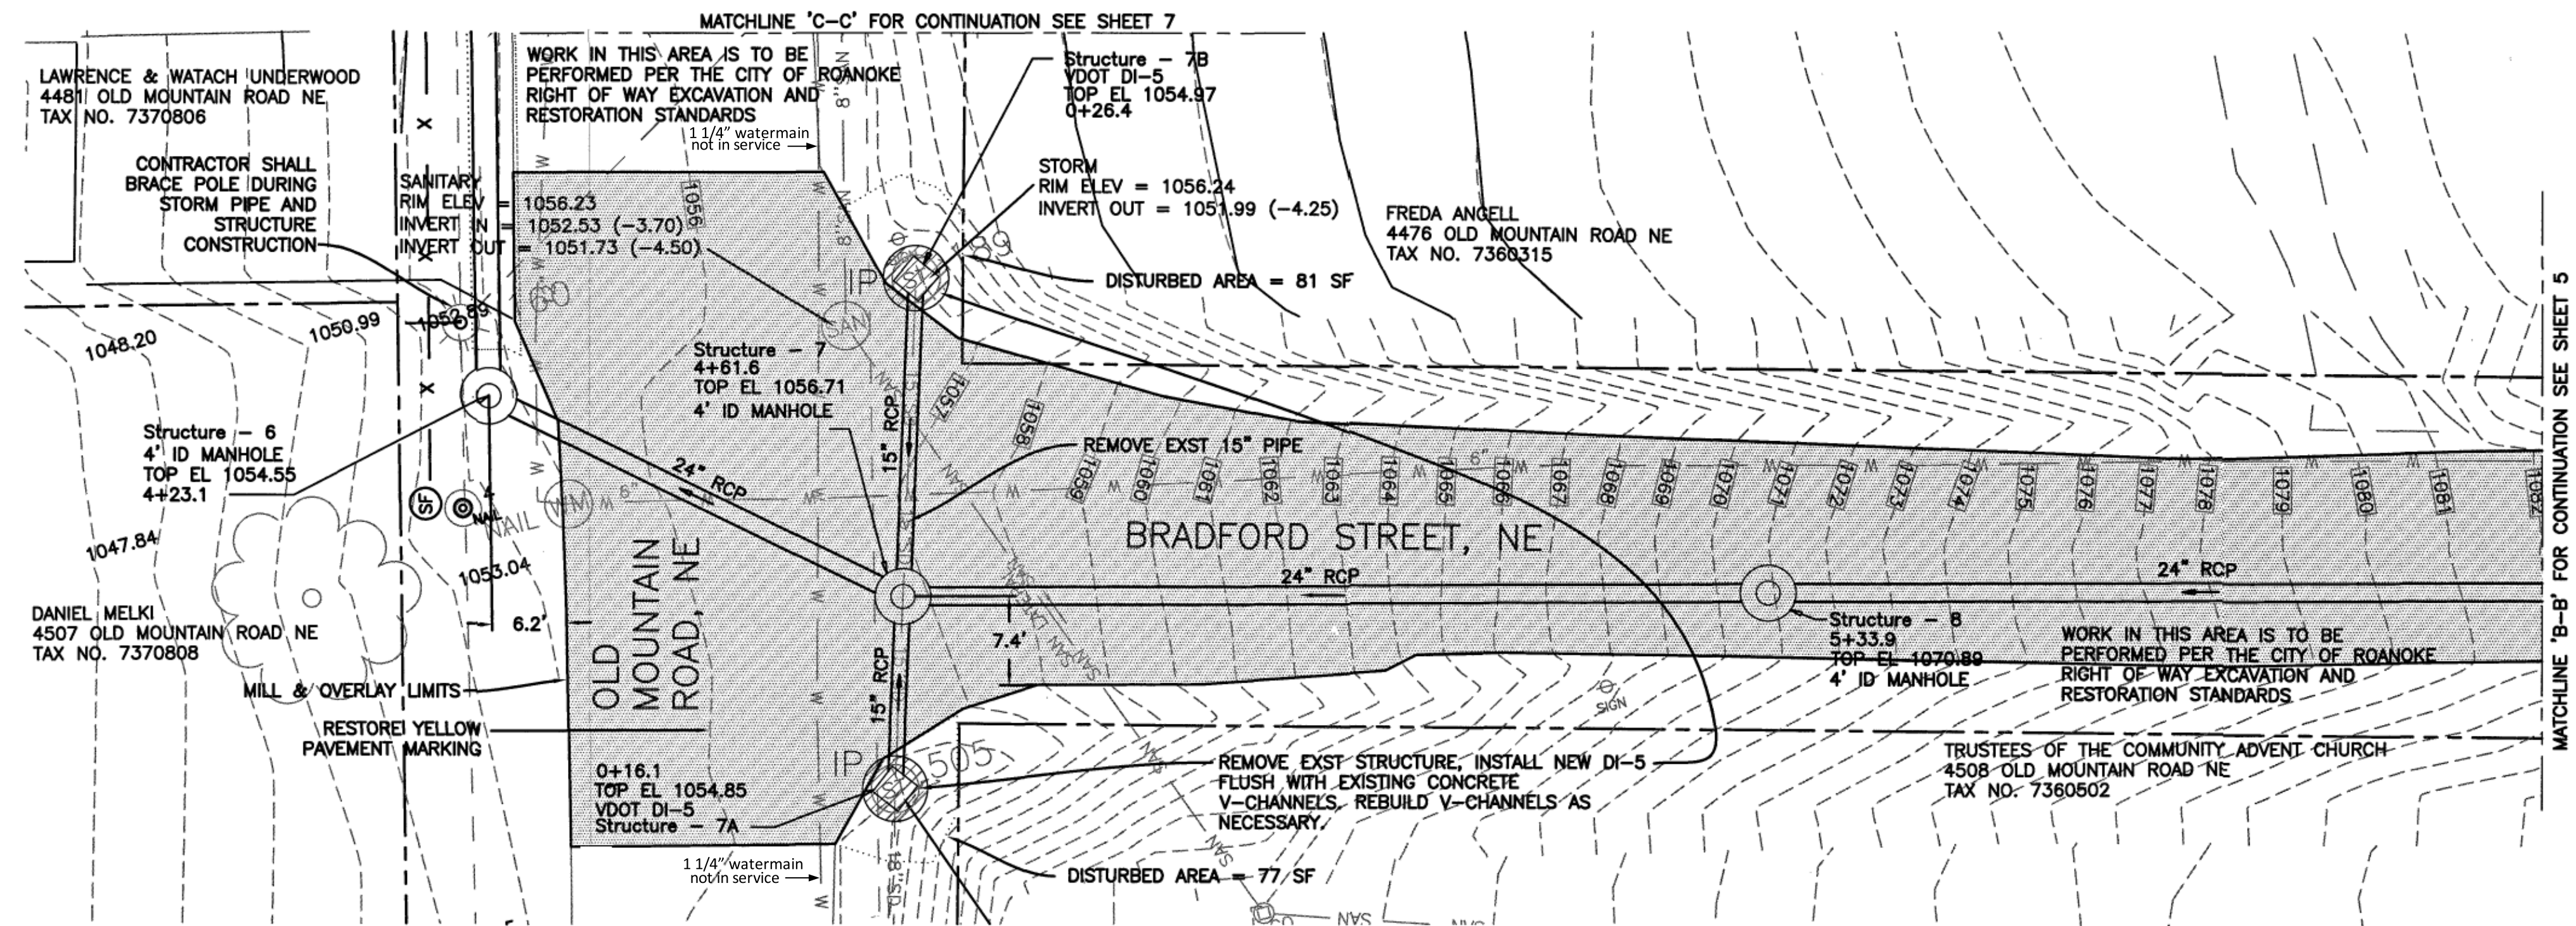

REV.	DATE:	DESCRIPTION
1	02/26/14	PER CITY OF ROANOKE REQUEST

DATE:
08/21/2013
SCALE:
1" = 10'-0"
24"x36" SHEET

OHIO ST NE DRAINAGE IMPROVEMENTS
PROJECT
CITY OF ROANOKE, VIRGINIA

SHEET
4 OF 8
PLAN NO.
4