


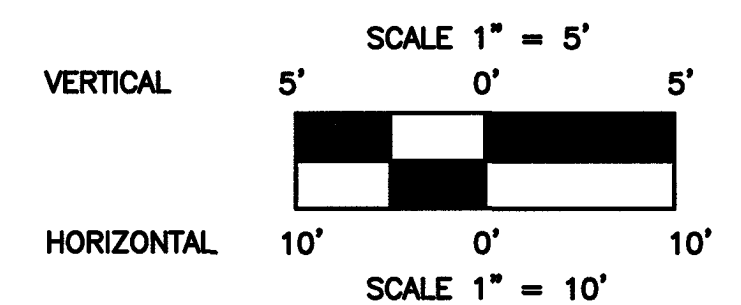
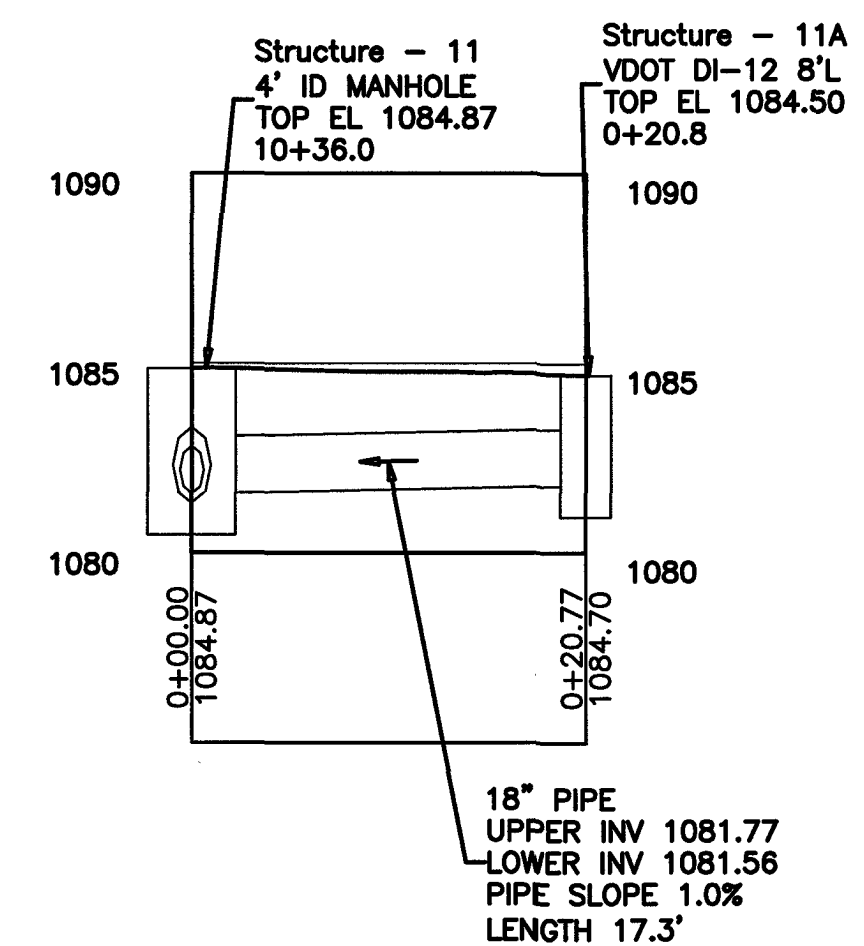


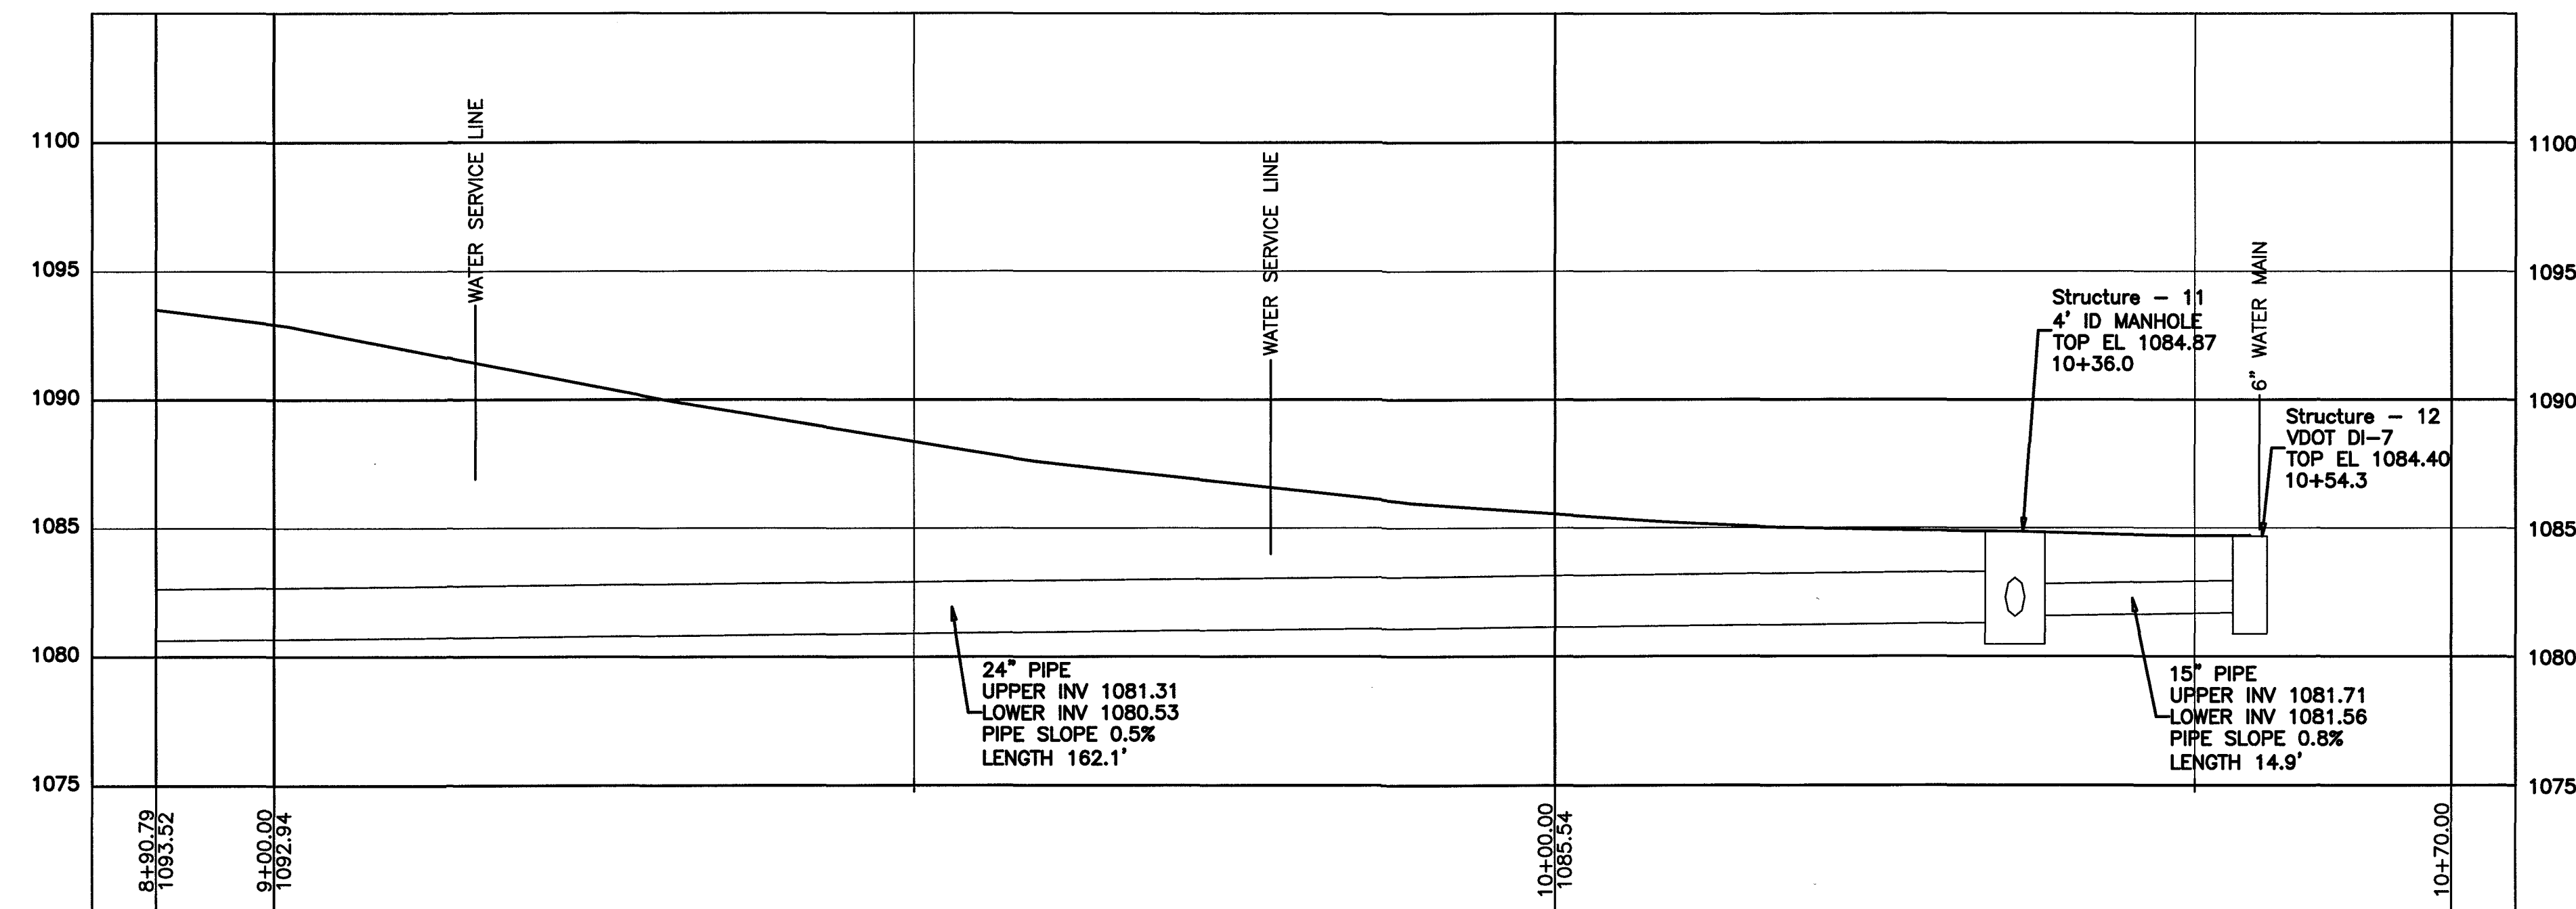

OFFICE OF THE
CITY ENGINEER
215 CHURCH AVENUE, S.W.
ROOM 350
PHONE: (540) 853-2731
FAX: (540) 853-1364
WWW.ROANOKEVA.GOV

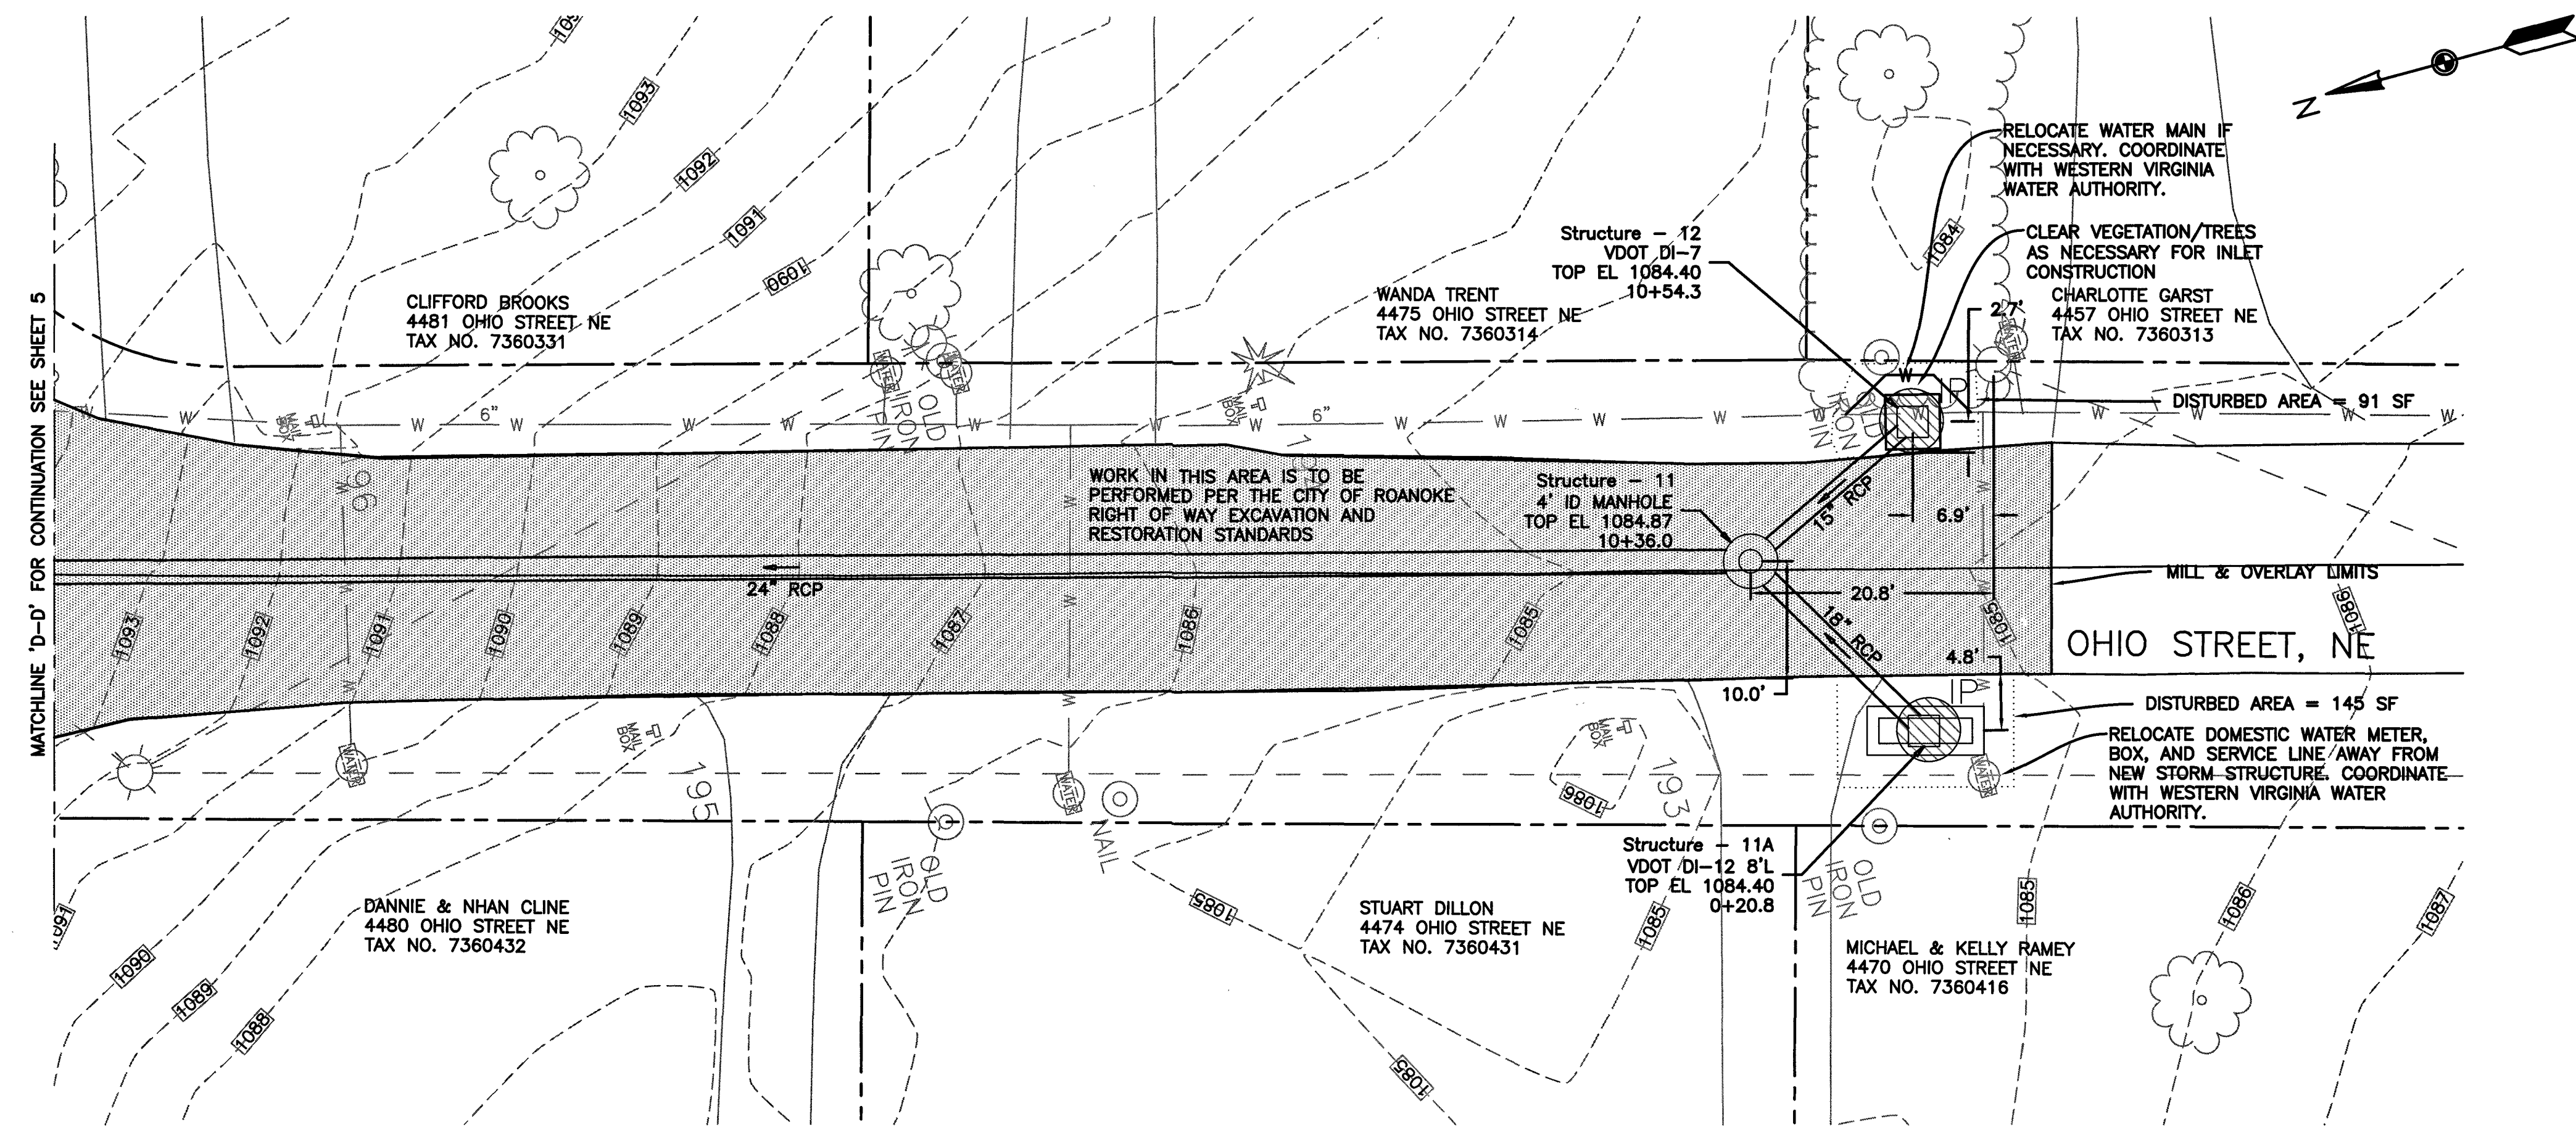

DESIGNED:
ARG
DRAWN:
ARG
CHECKED:
PMC

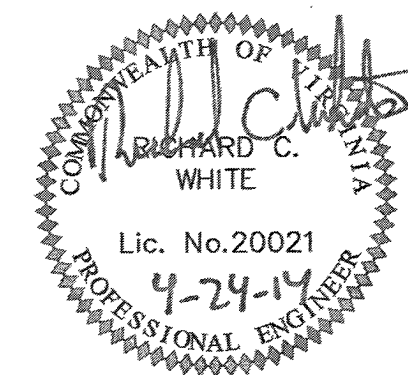

REV.	DATE:	DESCRIPTION

DATE:
08/21/2013
SCALE:
1"=10'-0"
24"x36" SHEET

OHIO ST NE DRAINAGE IMPROVEMENTS
PROJECT
CITY OF ROANOKE, VIRGINIA

SHEET
6 OF 8
PLAN NO.
6