



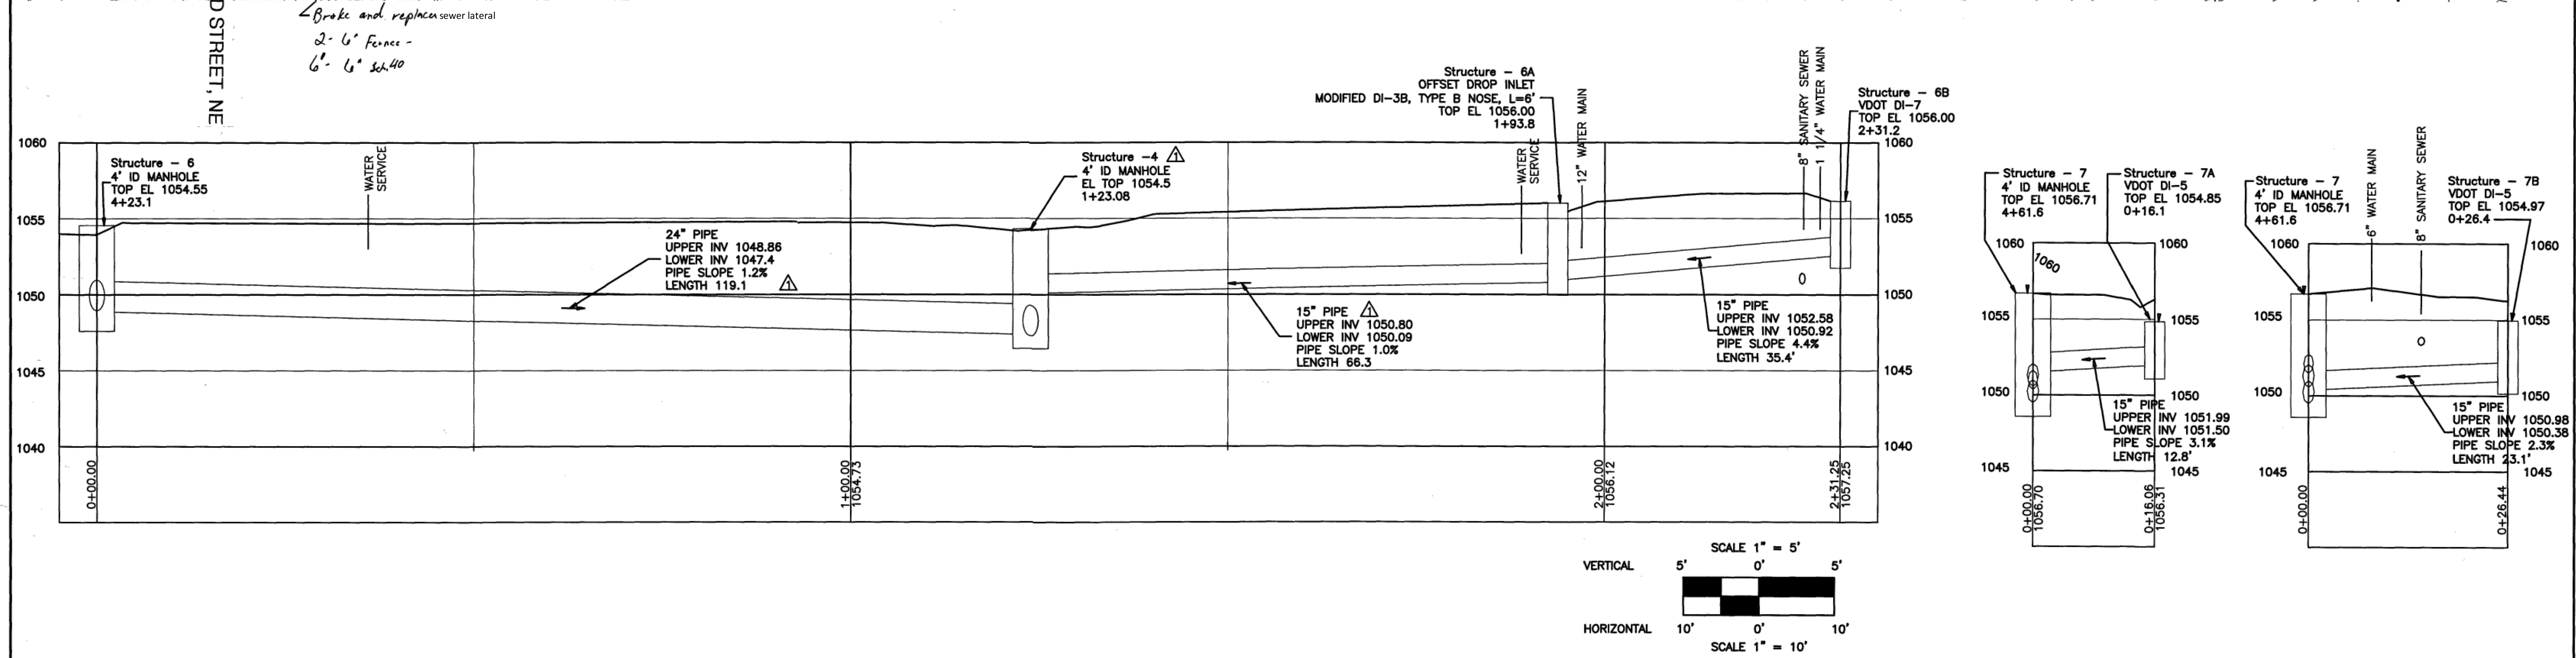

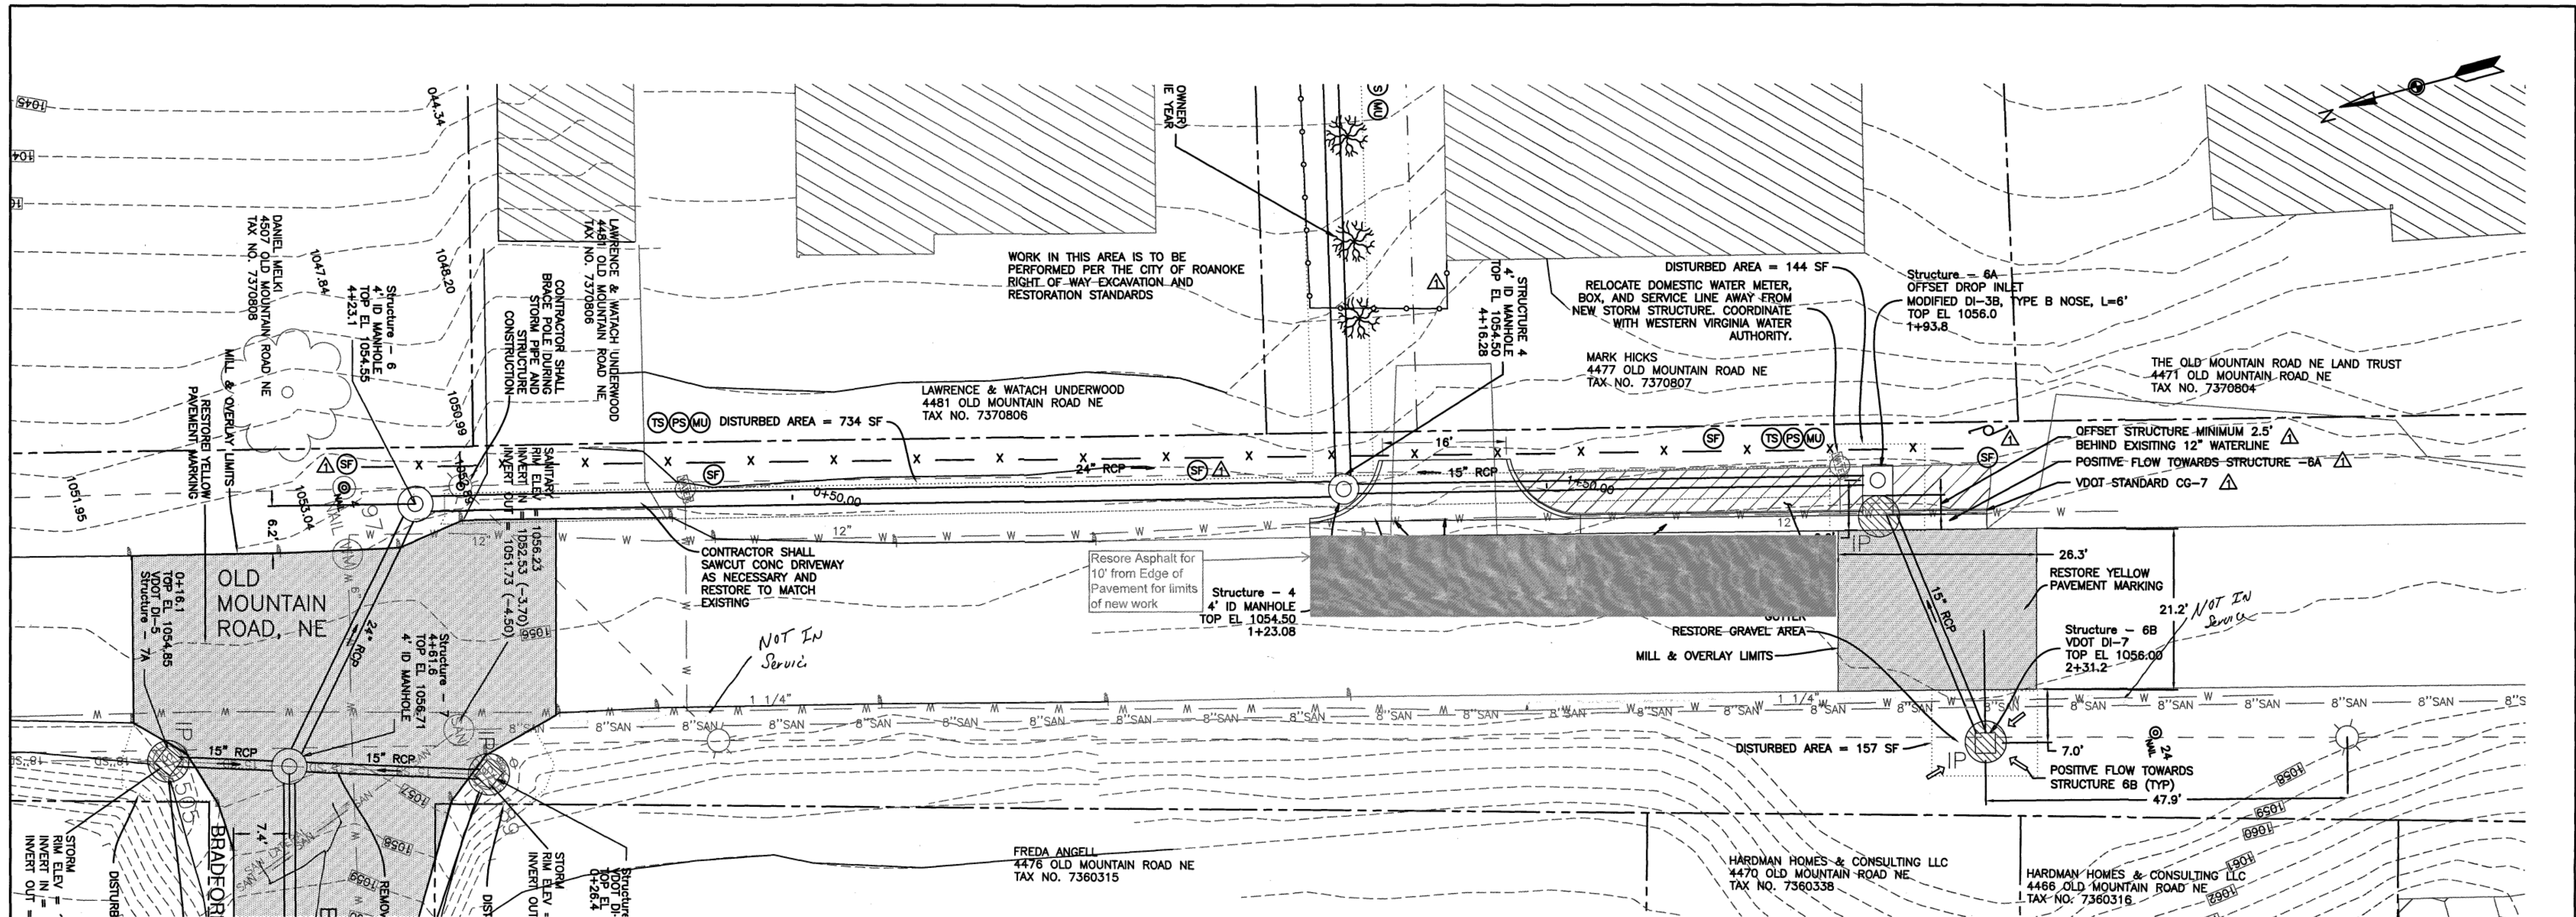

**OFFICE OF THE
CITY ENGINEER**
215 CHURCH AVENUE, S.W.
ROOM 350
PHONE: (540) 853-2731
FAX: (540) 853-1364
WWW.ROANOKEVA.GOV

DESIGNED: **ARG**

DRAWN: **ARG**

CHECKED: **PMC**



REV.	DATE	DESCRIPTION
1	02/26/14	PER CITY OF ROANOKE REQUEST

DATE: **08/21/2013**

SCALE: **1"=10'-0"**
24"x36" SHEET

OHIO ST NE DRAINAGE IMPROVEMENTS

PROJECT

CITY OF ROANOKE, VIRGINIA

SHEET
7 OF 8

PLAN NO.
7