
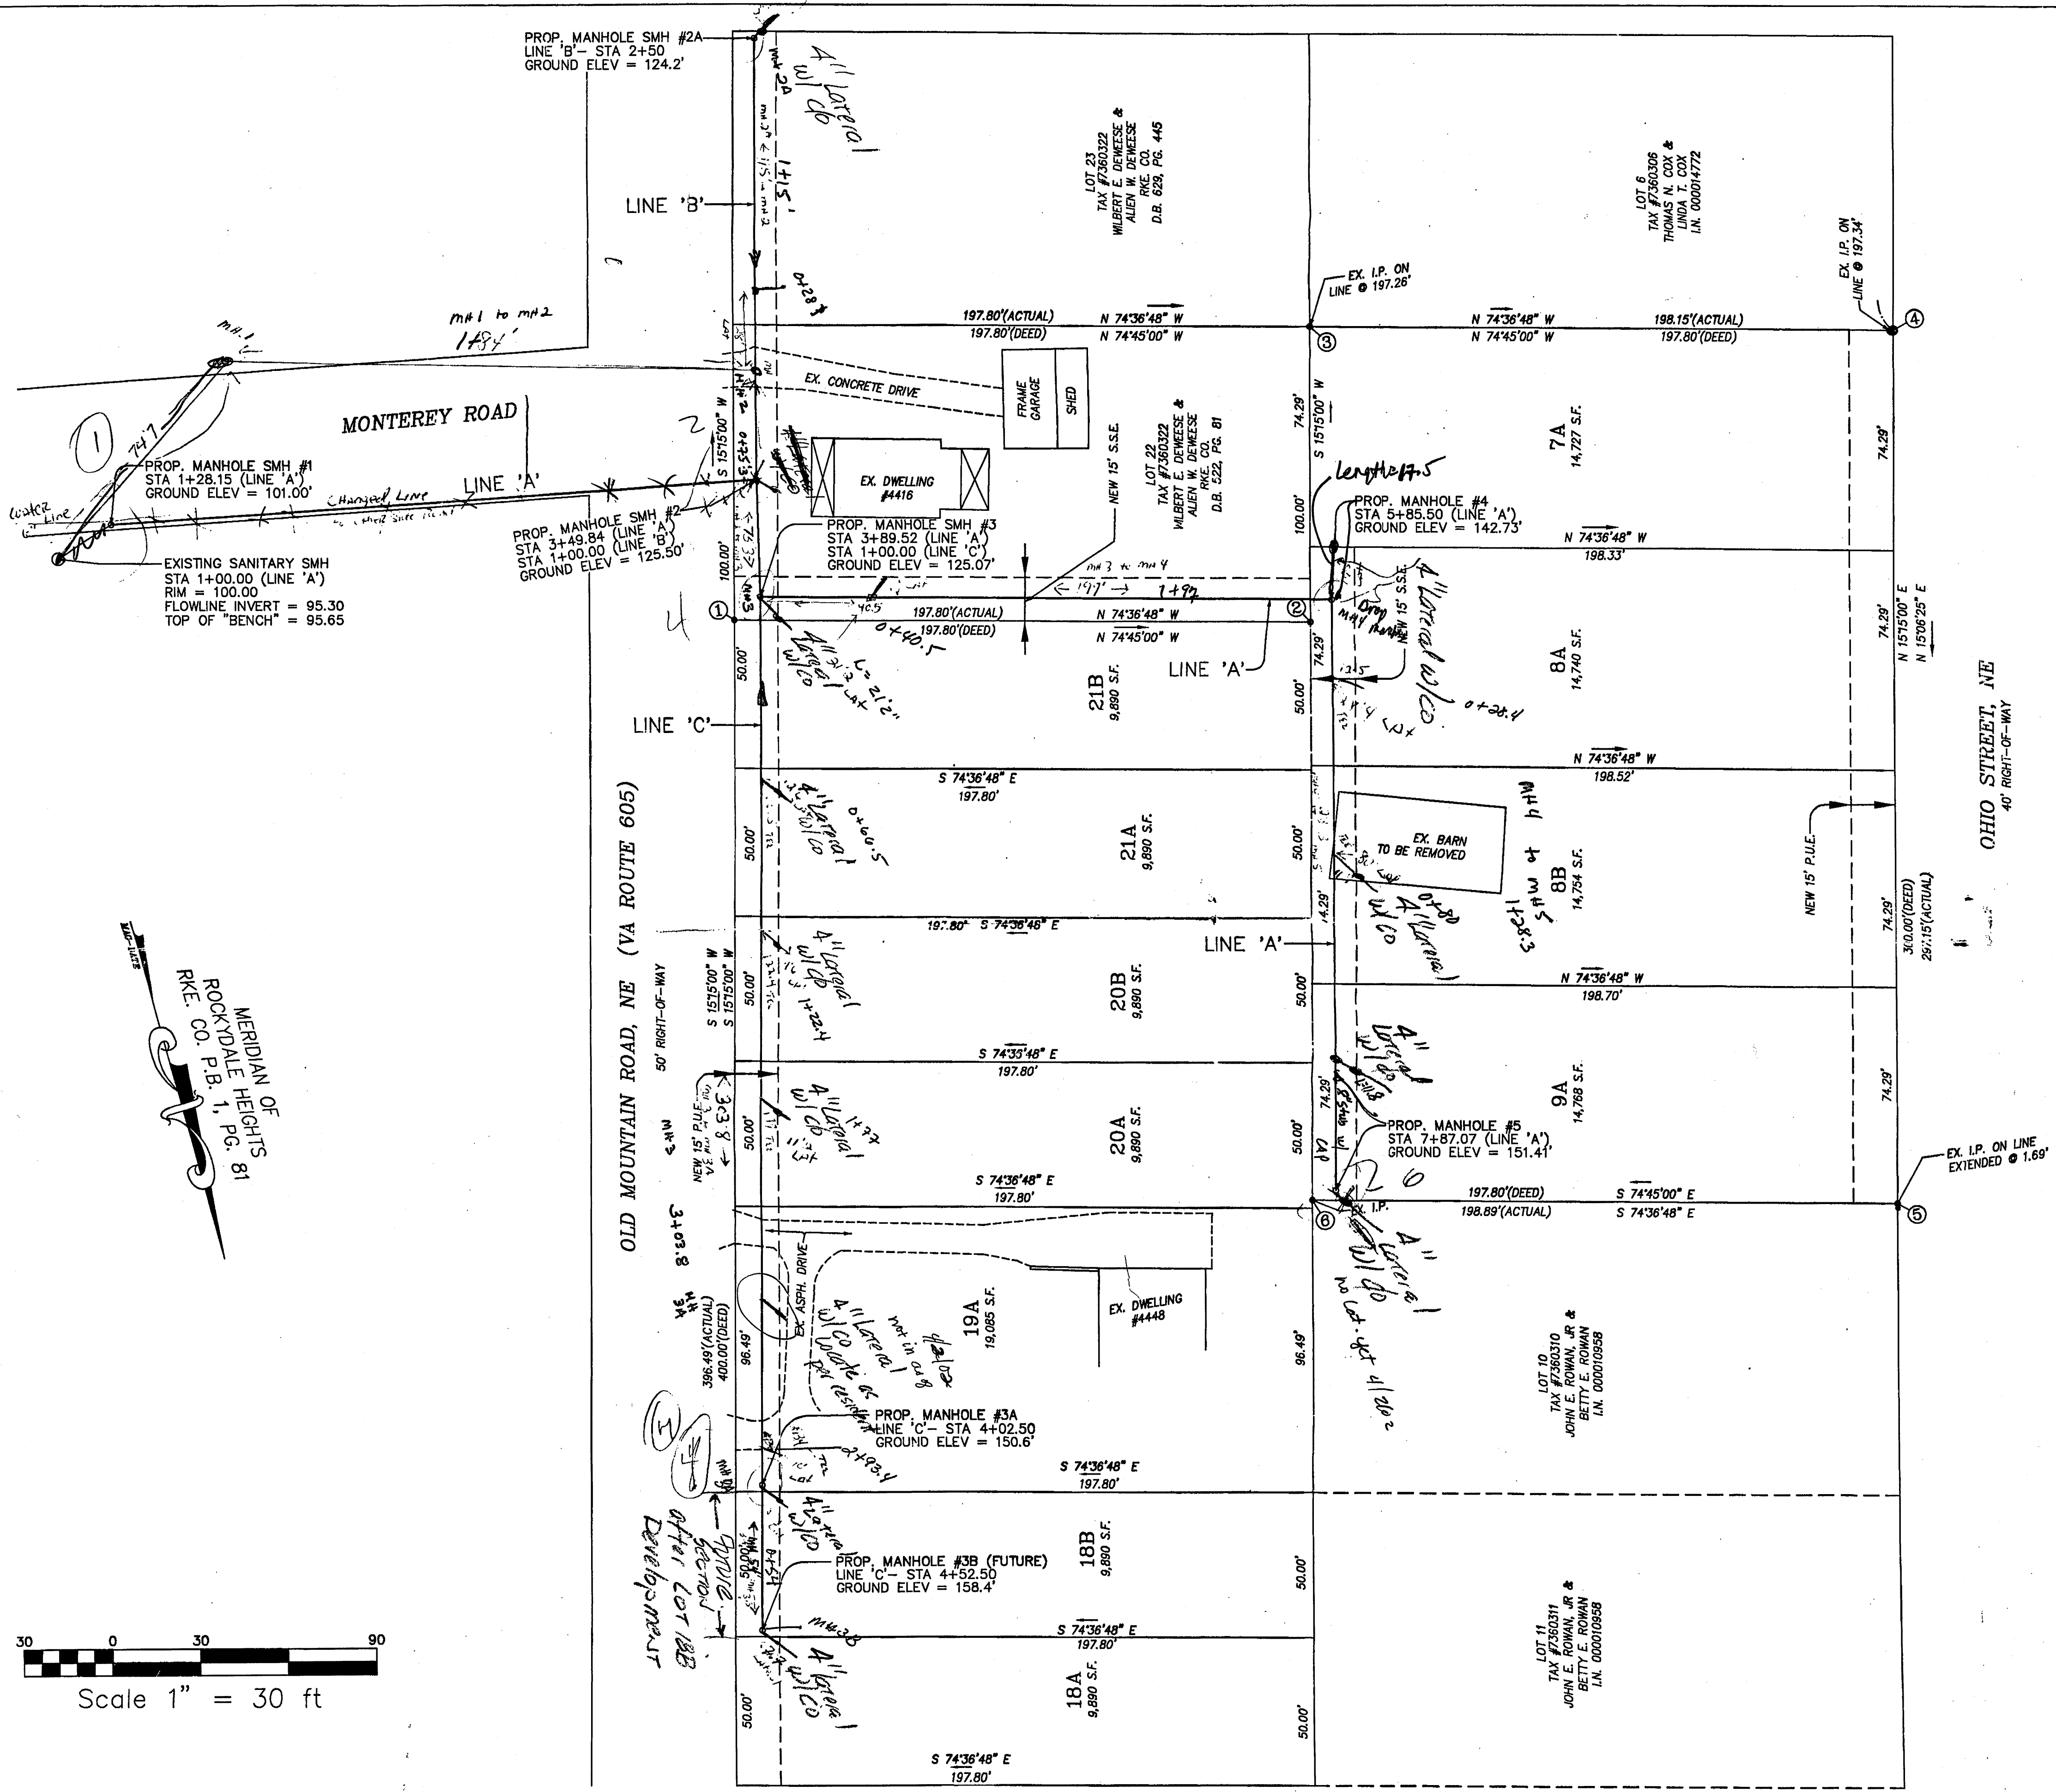


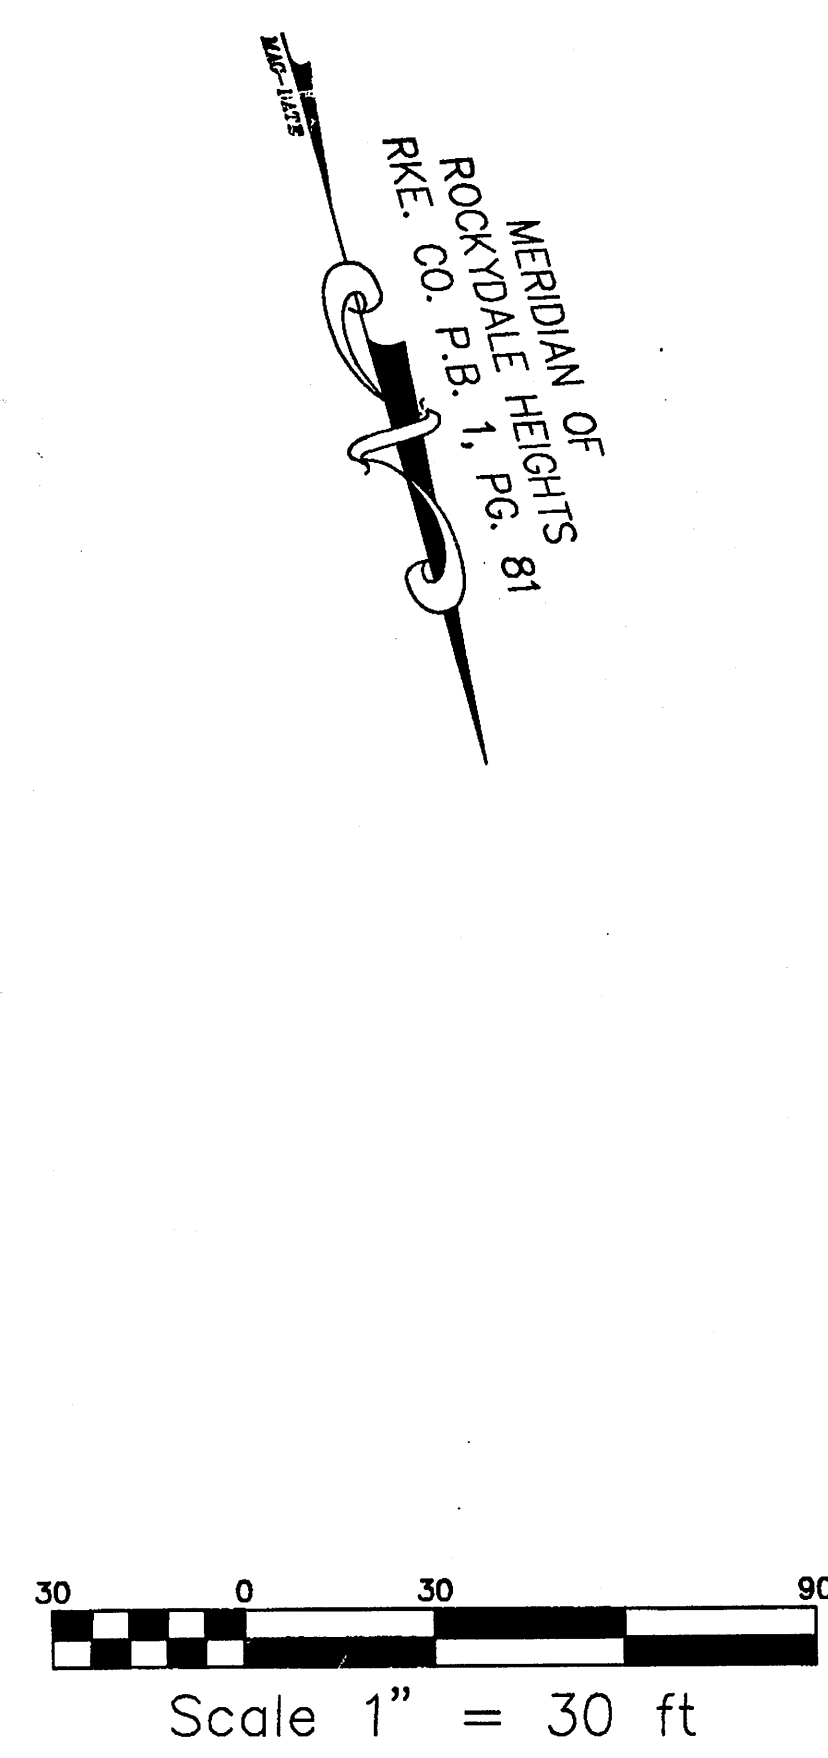

DEVELOPER
PAUL H. WEBB
323 TRINKLE AVE. NW
ROANOKE, VA.
(540) 366-4412

CONTRACTOR
S.C. ROSSI
1410 16TH ST. SE
ROANOKE, VA. 24014
CONTACT PERSON:
STEVE ROSSI

srossi@scrossi.com
(540)342-6600
13 Laterals to 13 Lots
SHEET 1 OF 2
T#736 SS As-B

Winston
4/3/02