
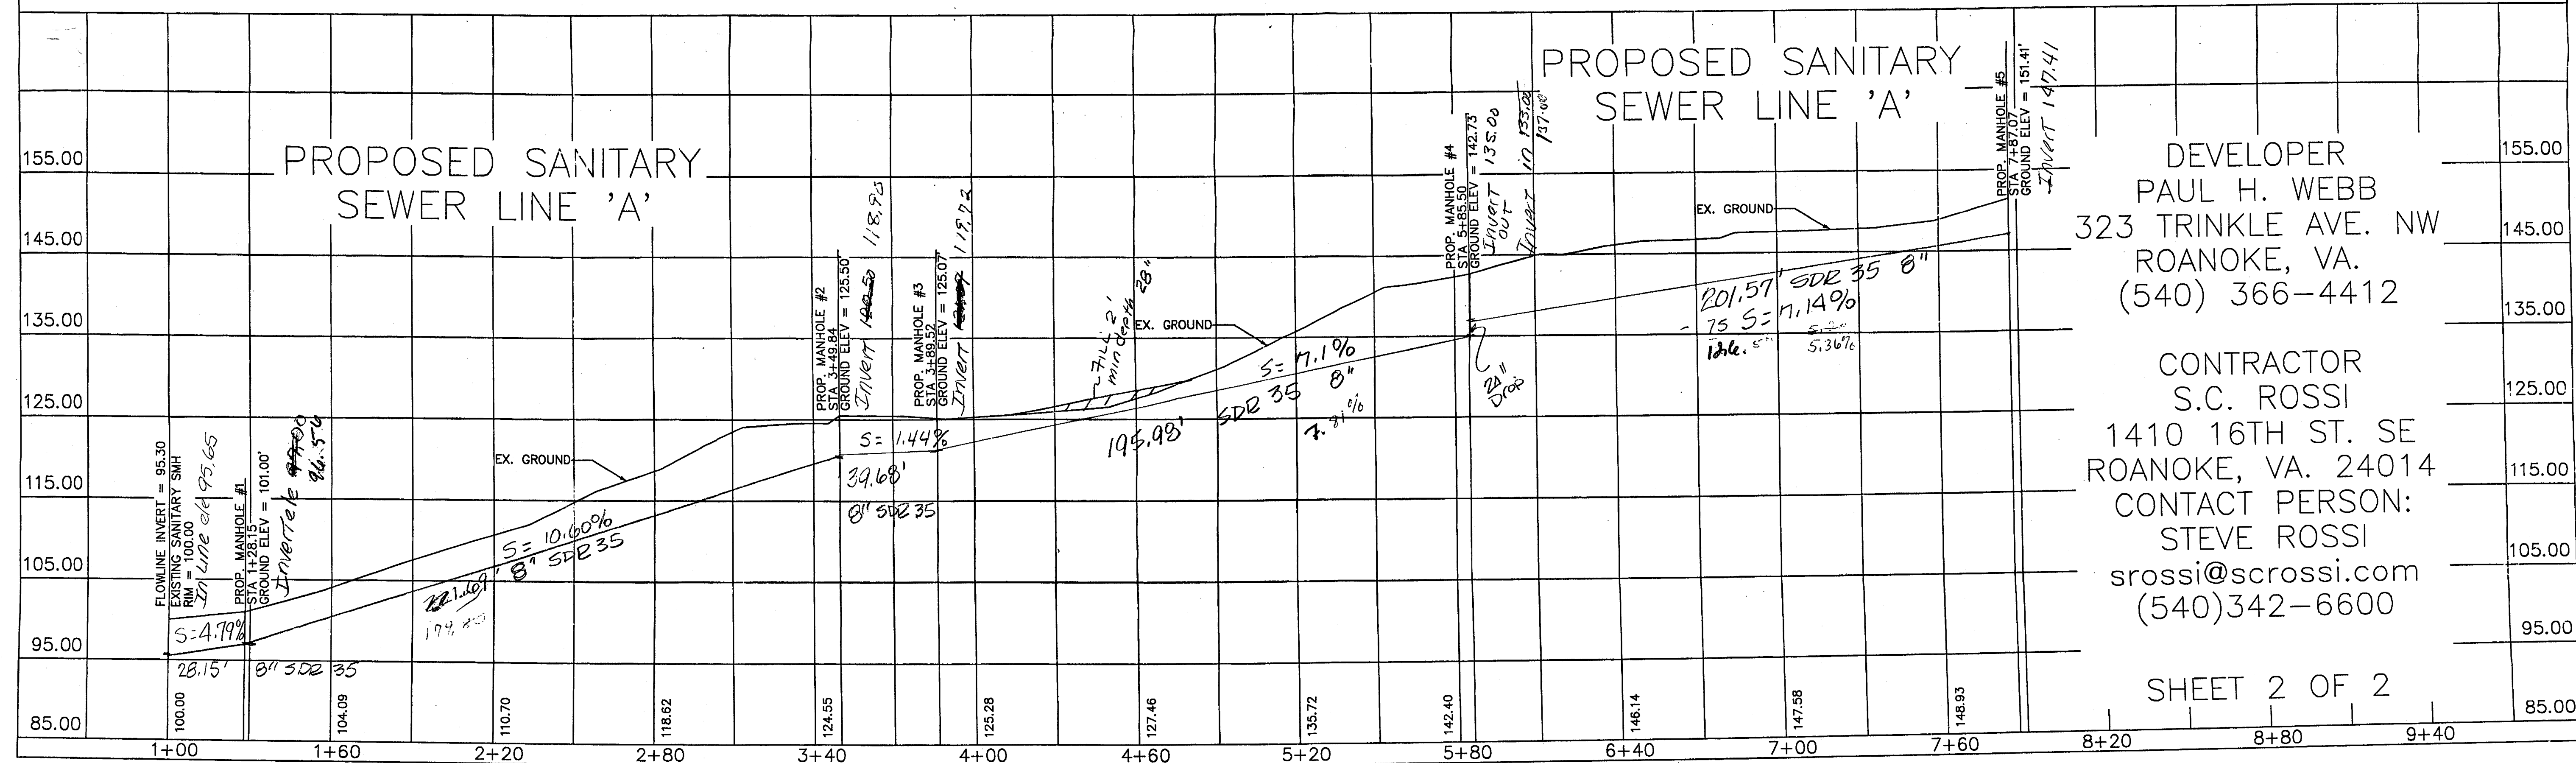
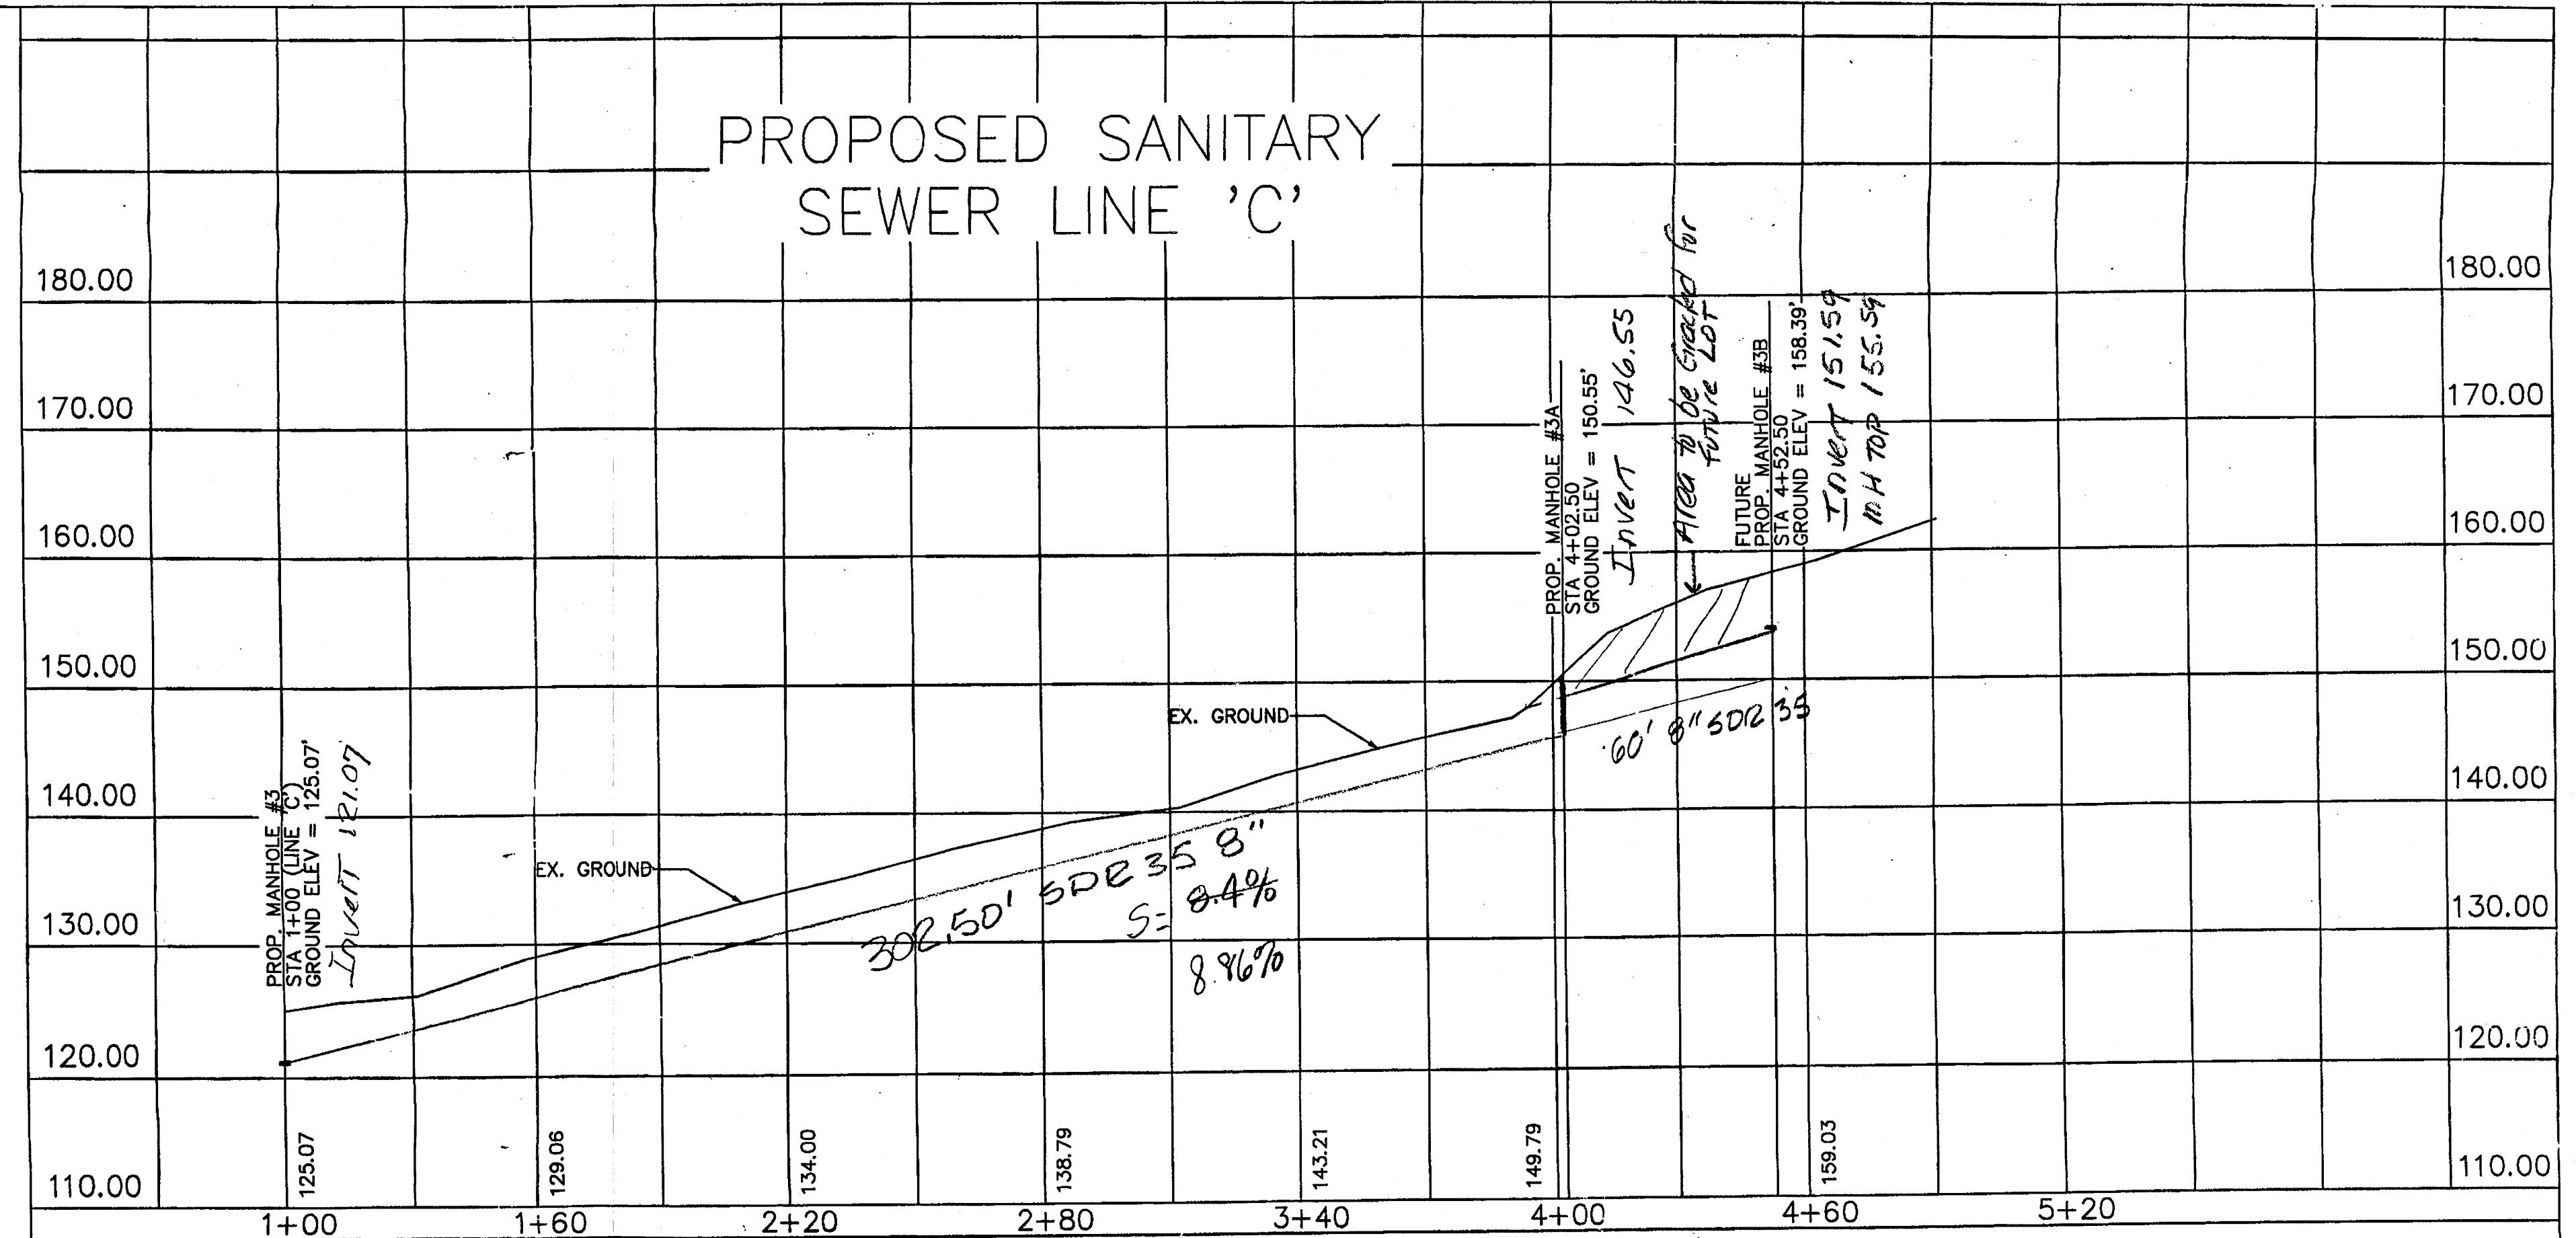


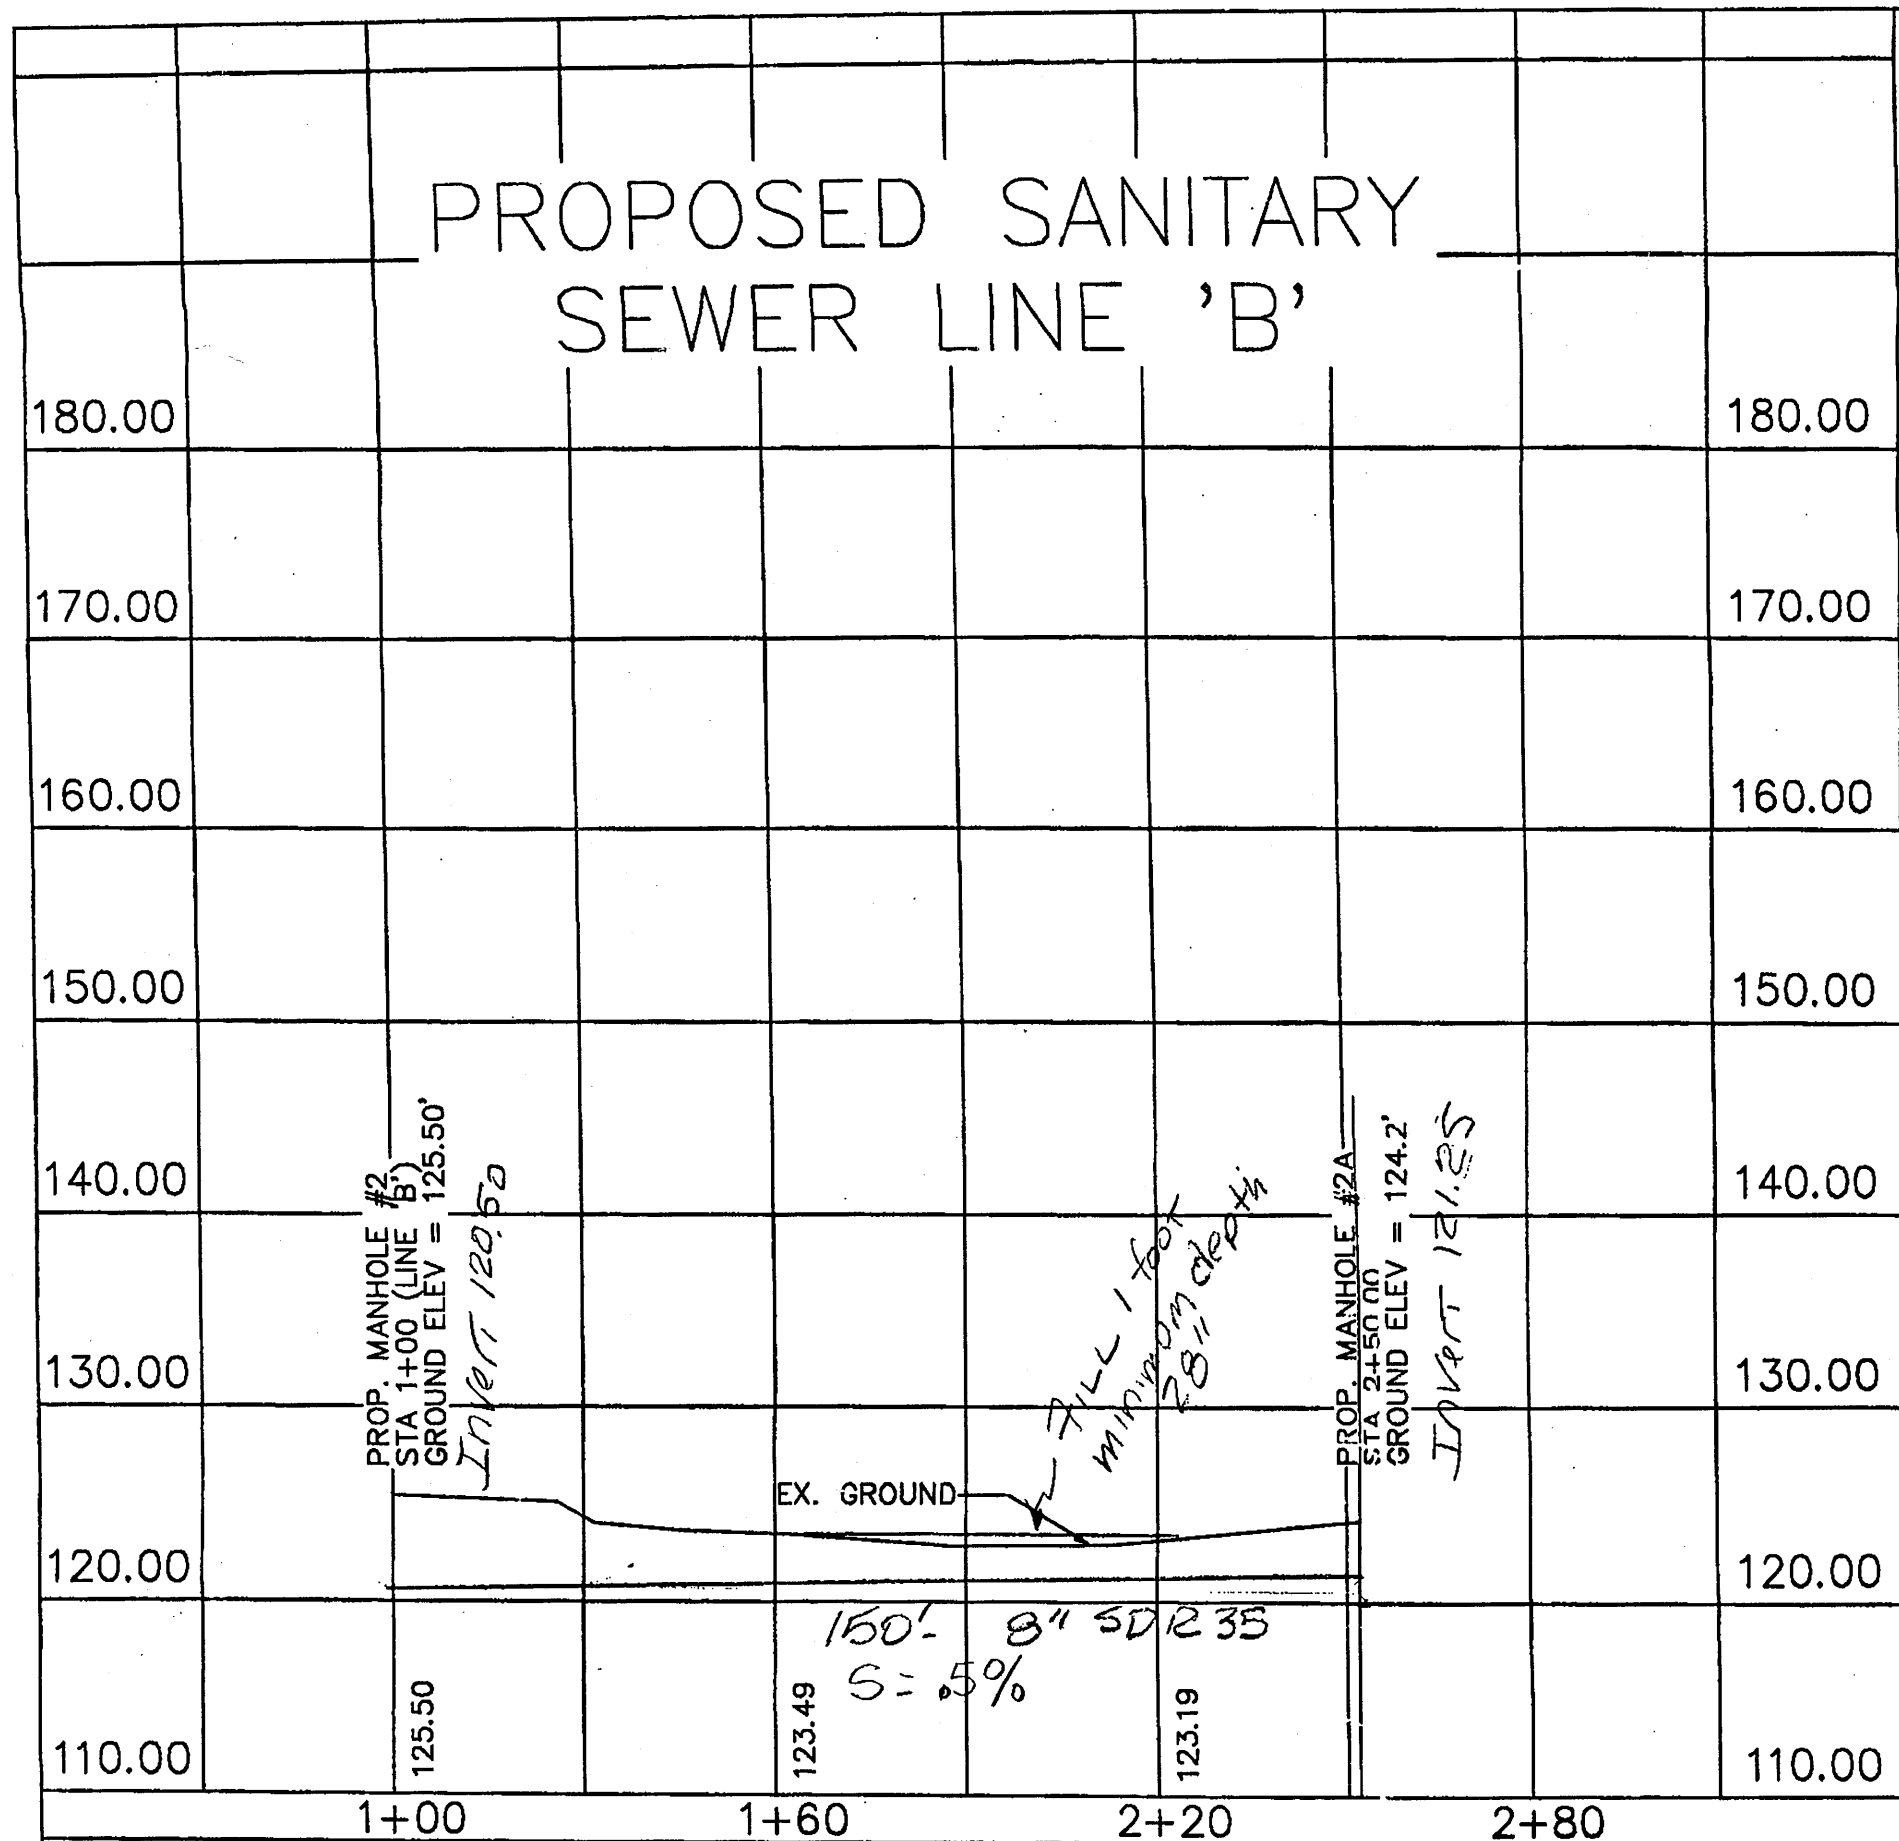

DEVELOPER
PAUL H. WEBB
323 TRINKLE AVE. NW
ROANOKE, VA.
(540) 366-4412

CONTRACTOR
S.C. ROSSI
1410 16TH ST. SE
ROANOKE, VA. 24014
CONTACT PERSON:
STEVE ROSSI
srossi@scrossi.com
(540)342-6600

SHEET 2 OF 2