


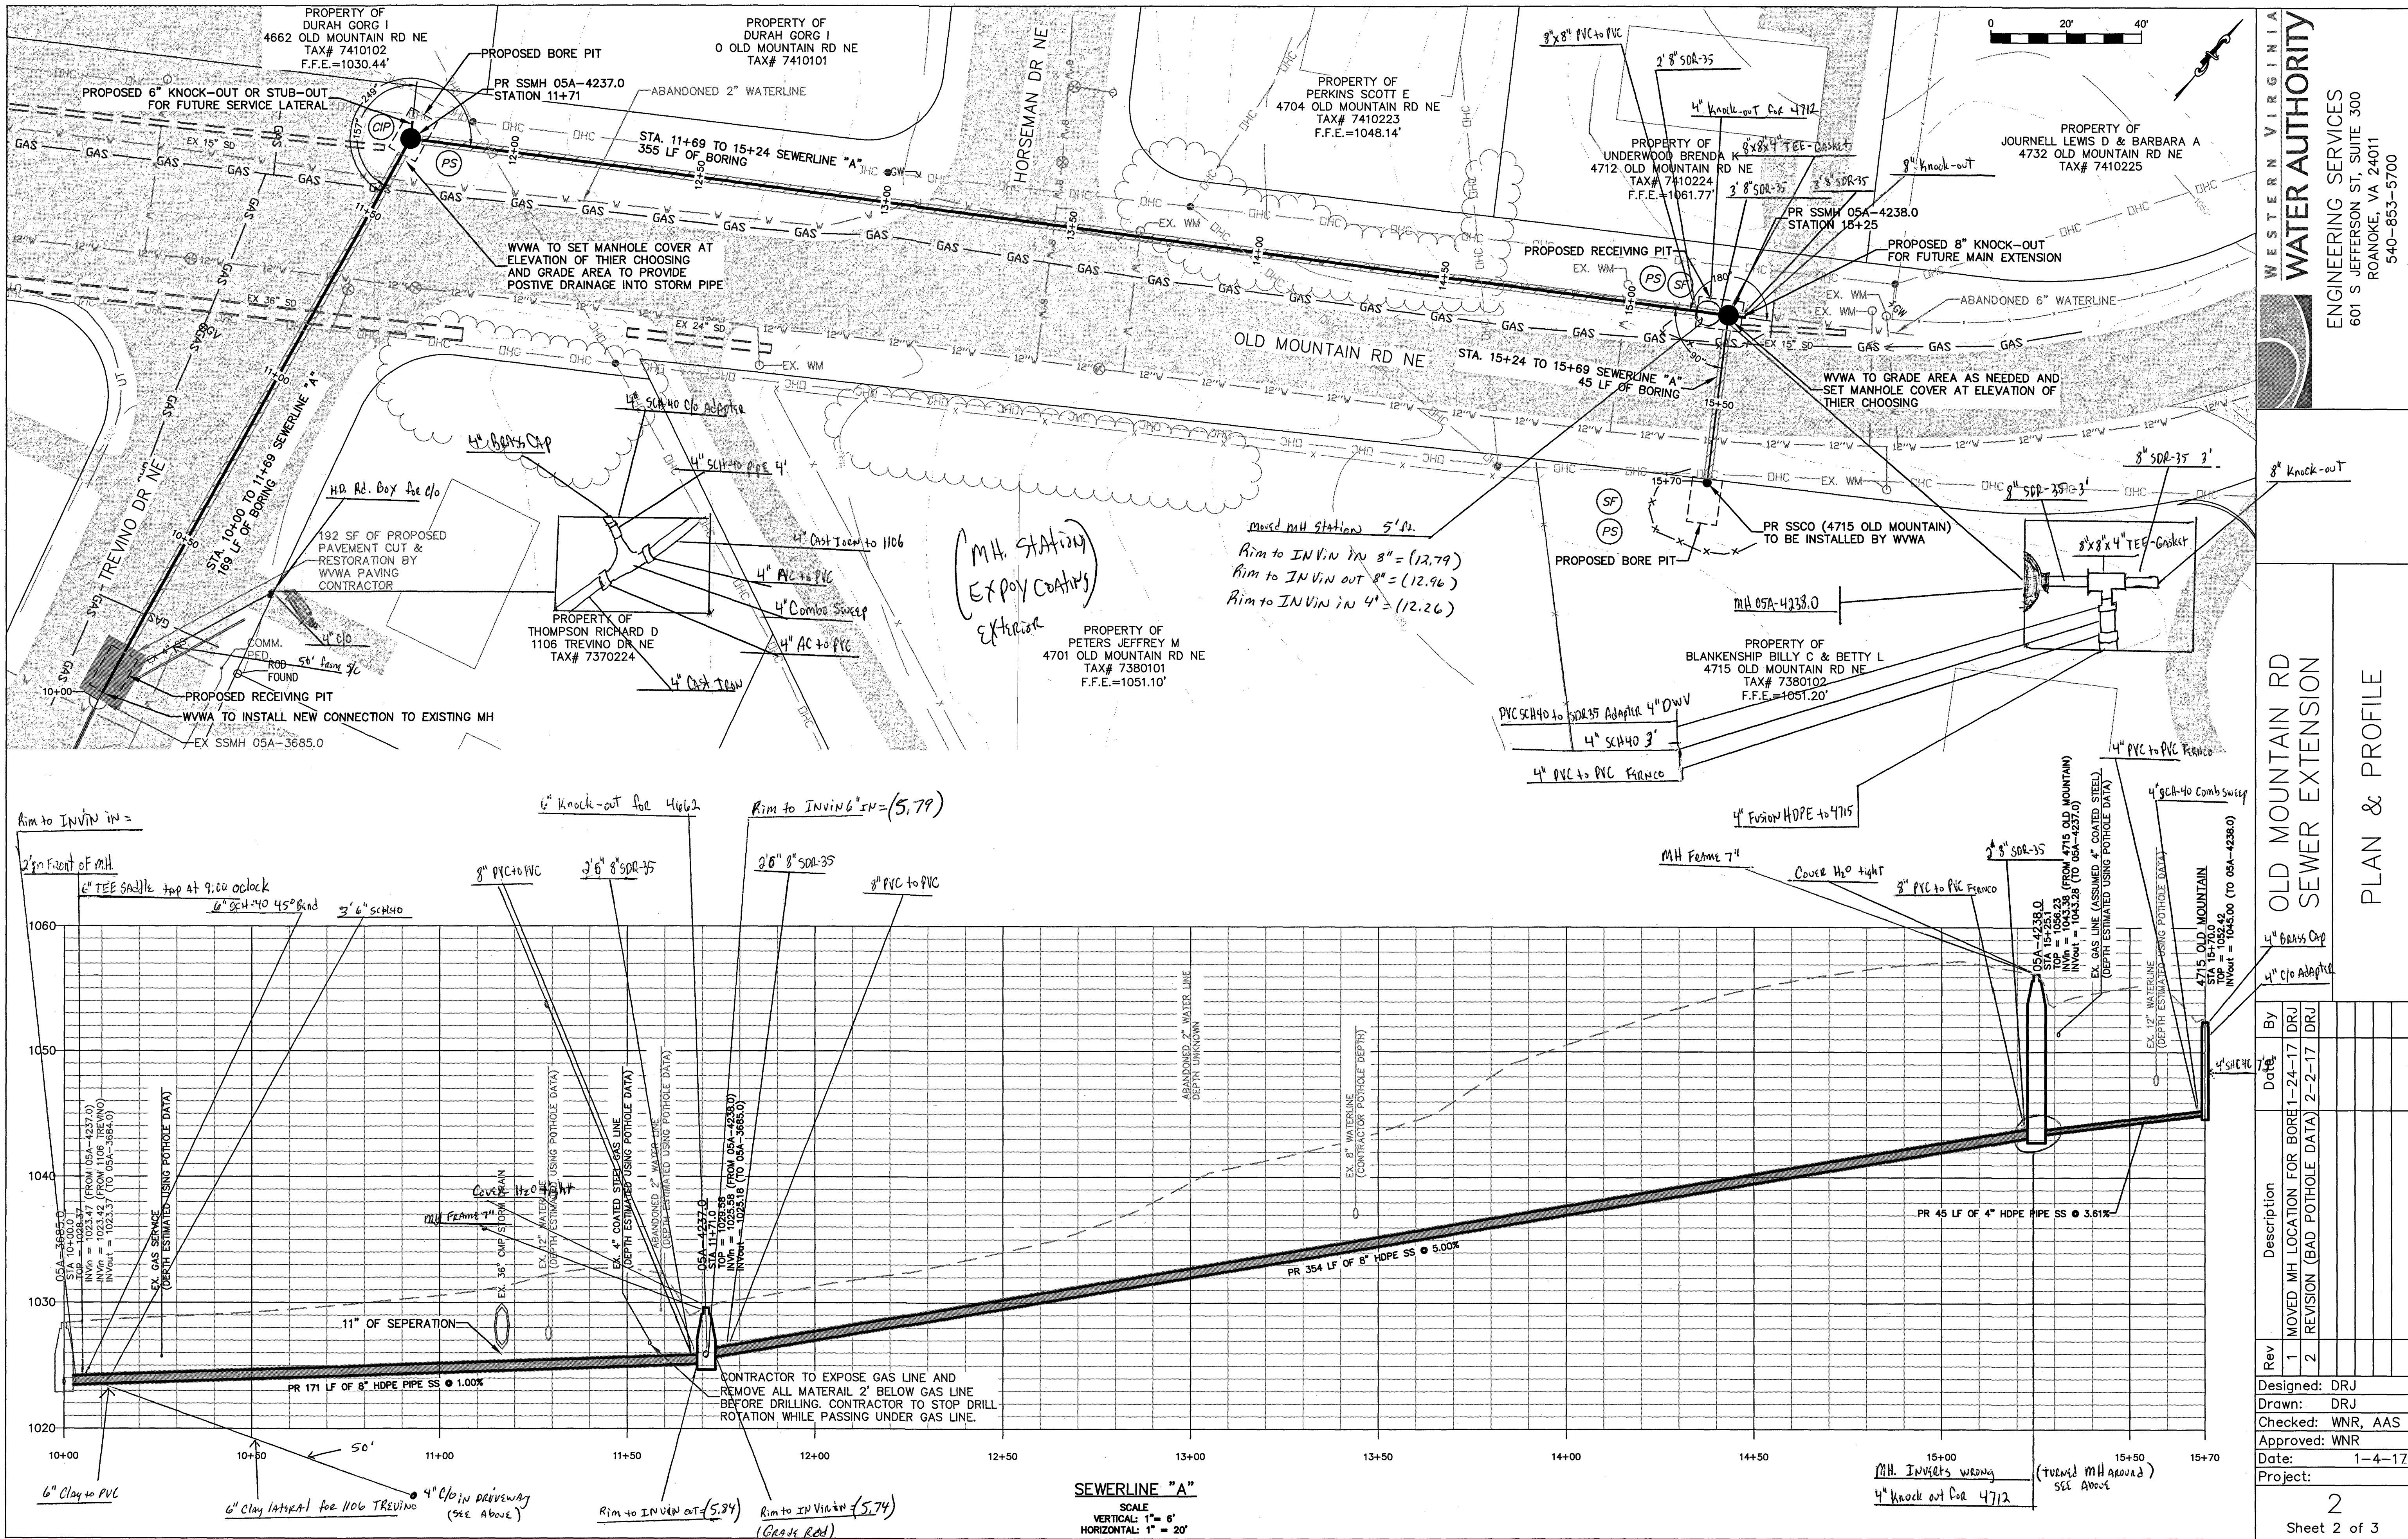

OLD MOUNTAIN RD
SEWER EXTENSION
PLAN & PROFILE

Rev	Description	By	Date
1	MOVED MH LOCATION FOR BORE 1-24-17 DRJ	DRJ	
2	REVISION (BAD POT HOLE DATA) 2-2-17 DRJ	DRJ	

Designed: DRJ
Drawn: DRJ
Checked: WNR, AAS
Approved: WNR
Date: 1-4-17
Project: