



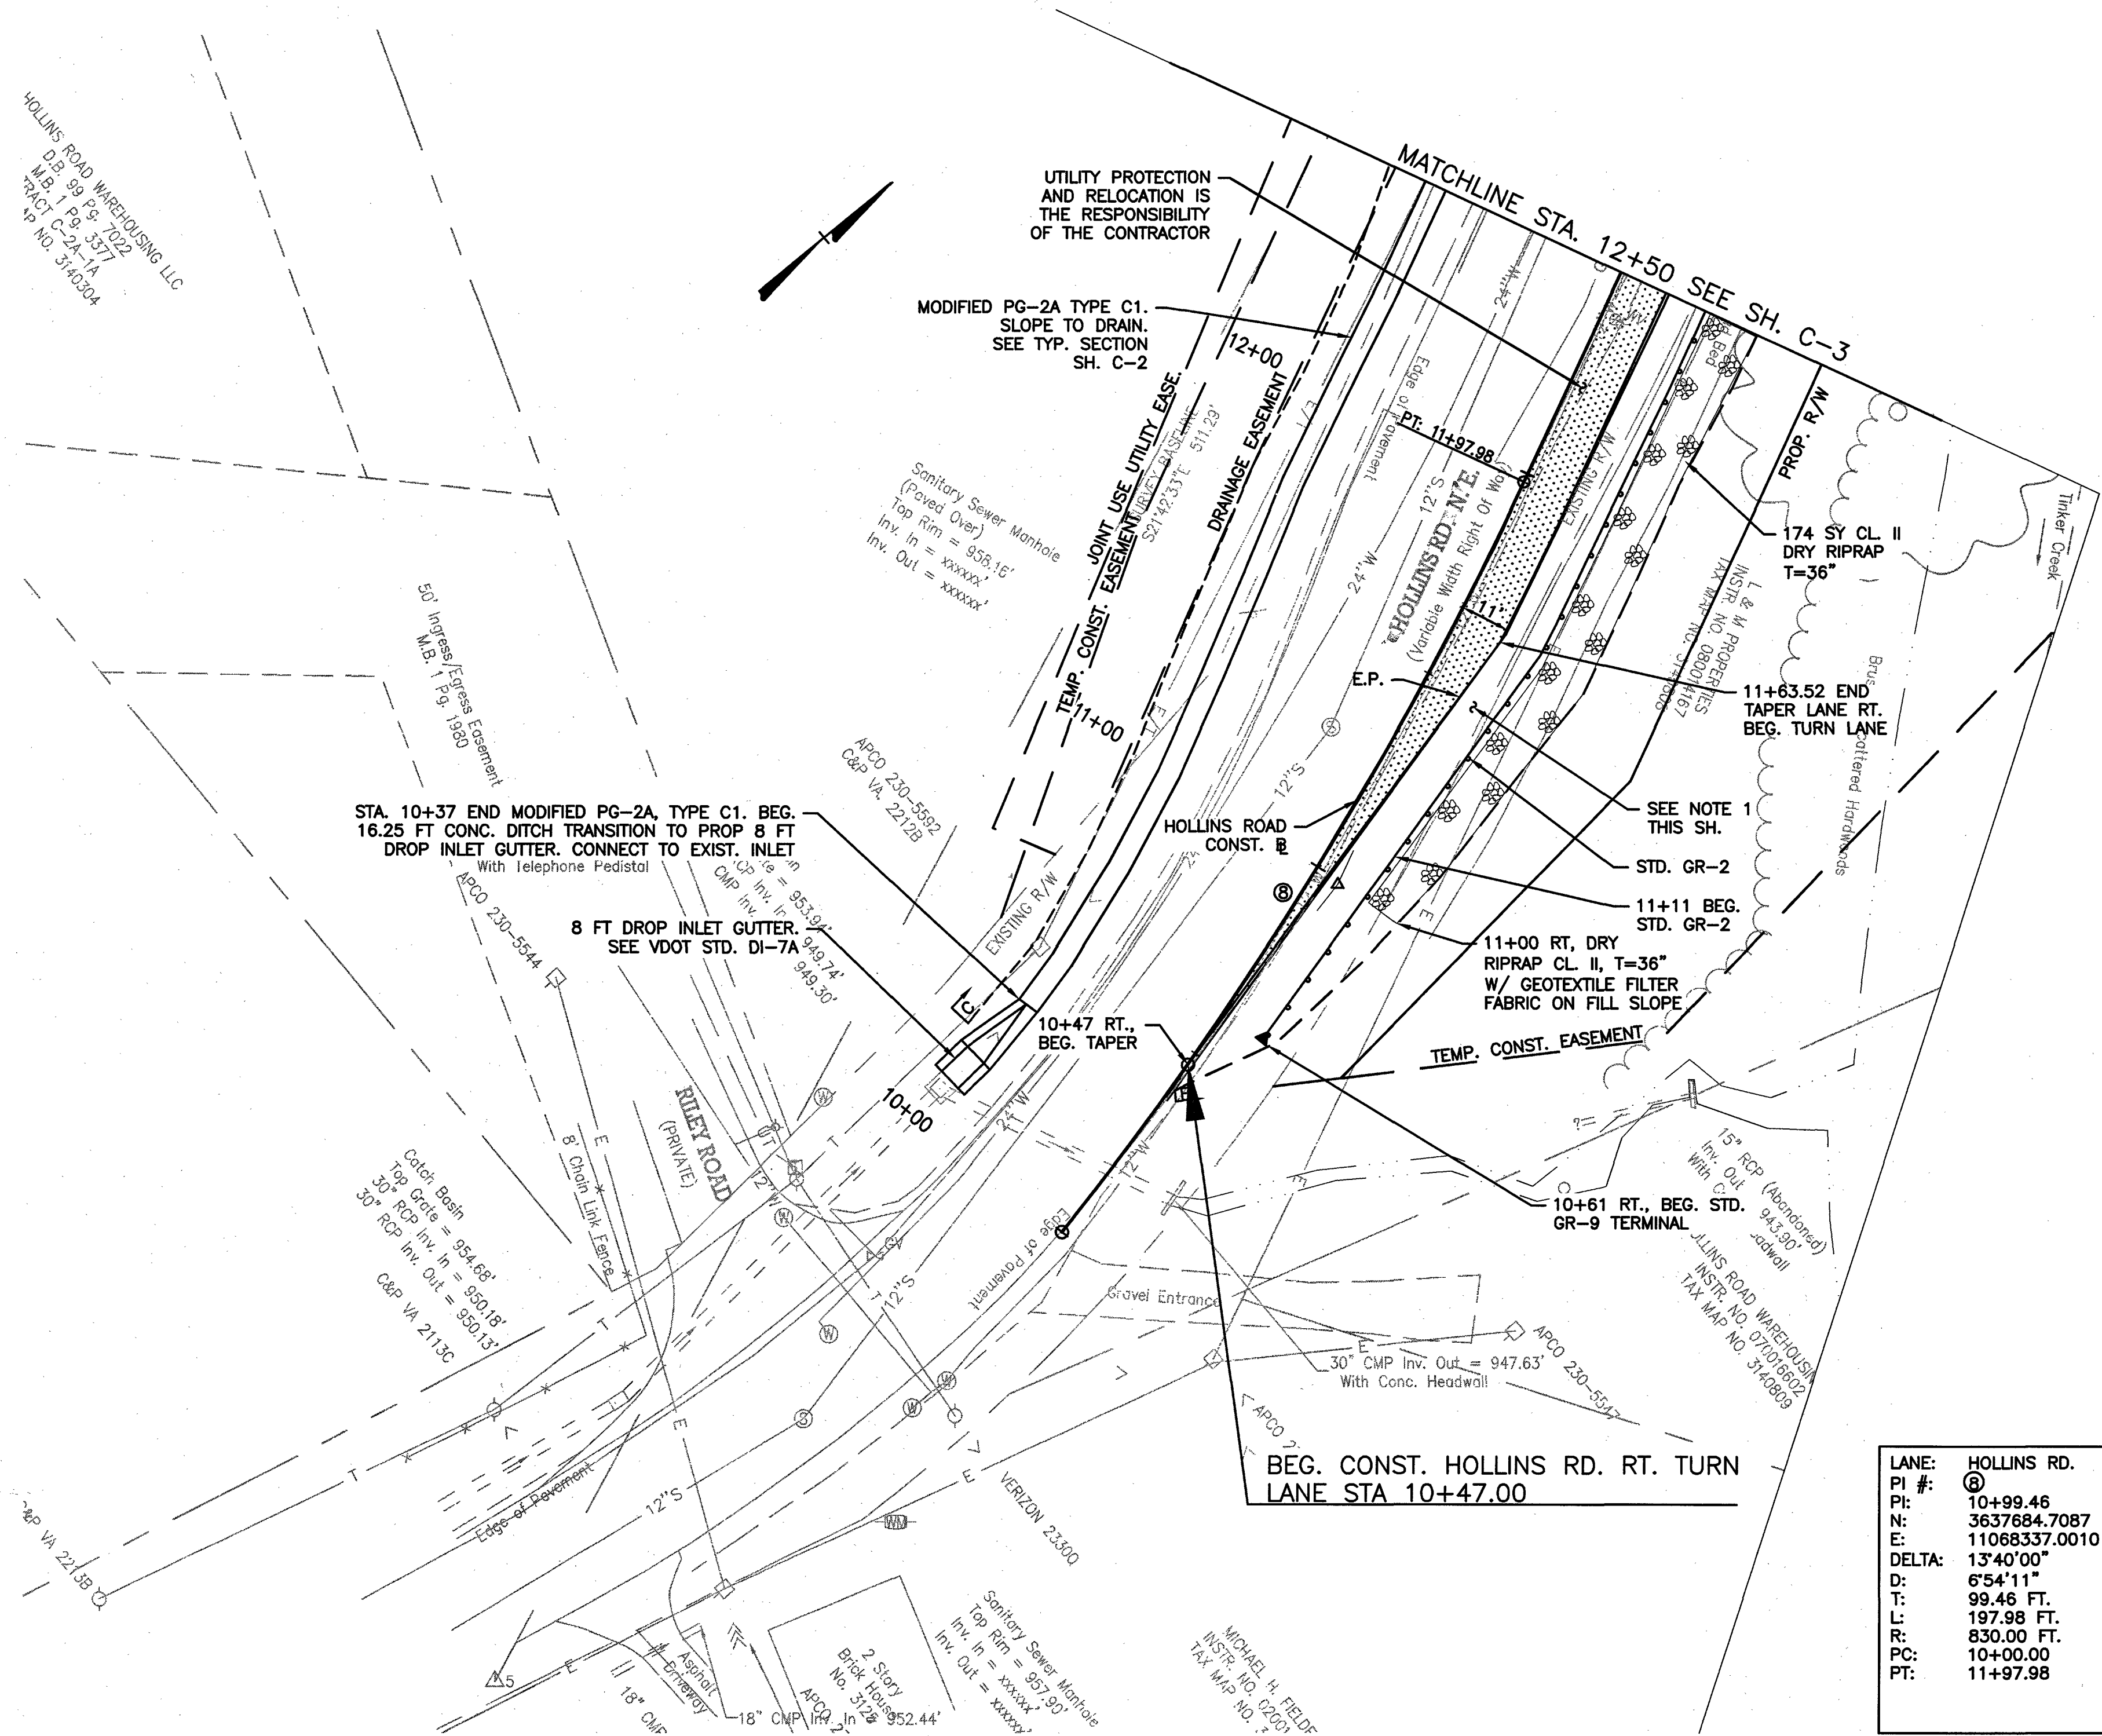

LEGEND:

C	CUT LIMITS
F	FILL LIMITS
⊗	CLASS II DRY RIPRAP
▨	PROP. PAVEMENT
Δ	CONST. P.I.

- NOTE:
- SEE "EXTENDED PAVED SHOULDER DETAIL" SH. C-2 FOR PROP. HOLLINS ROAD SHOULDER ADJACENT TO GUARDRAIL.
 - SEE CROSS SECTIONS FOR SUPER ELEVATION.

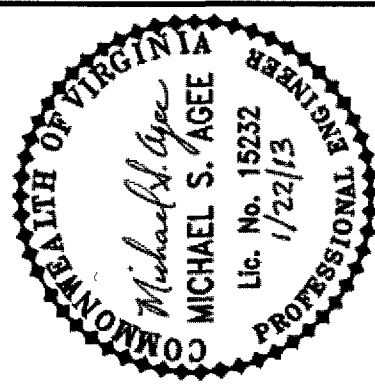

Revisions	Date

Issue Date:	1/22/13
Drawn By:	THL
Designed By:	THL
Checked By:	MSA
Date:	1/22/13

Mattern & Craig
CONSULTING ENGINEERS • SURVEYORS
701 FIRST STREET, S.W.
ROANOKE, VA 24004
TEL (540) 345-3349
FAX (540) 345-7891

ROUTE 605 (OLD MOUNTAIN ROAD) BRIDGE REPLACEMENT
PLAN:
PROPOSED RE-ALIGNMENT
CITY OF ROANOKE, VIRGINIA

Vertical Scale:
N/A

Horizontal Scale:
1" = 25'

Commission Number:
3154A

Sheet No.:
C-5

