
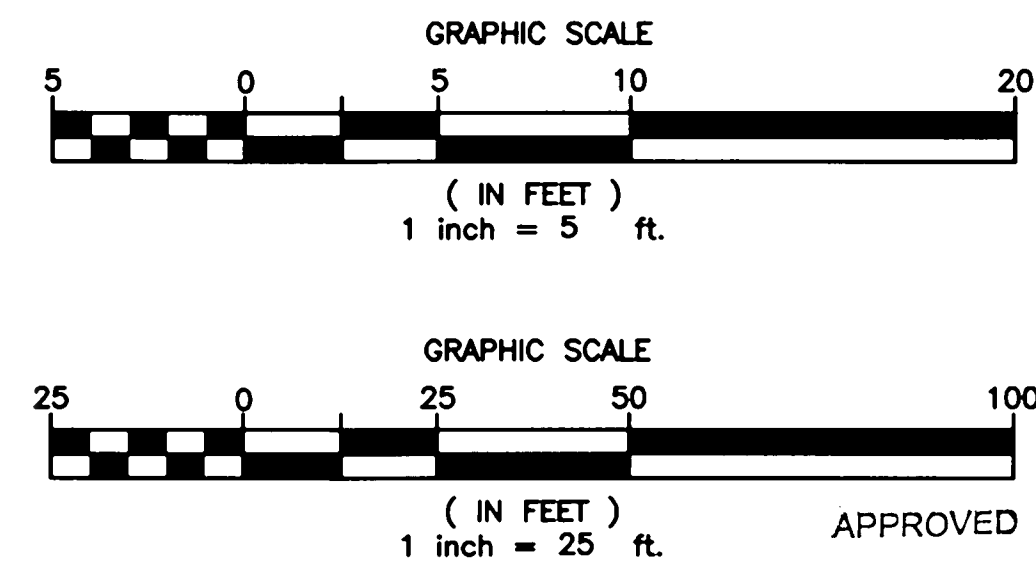
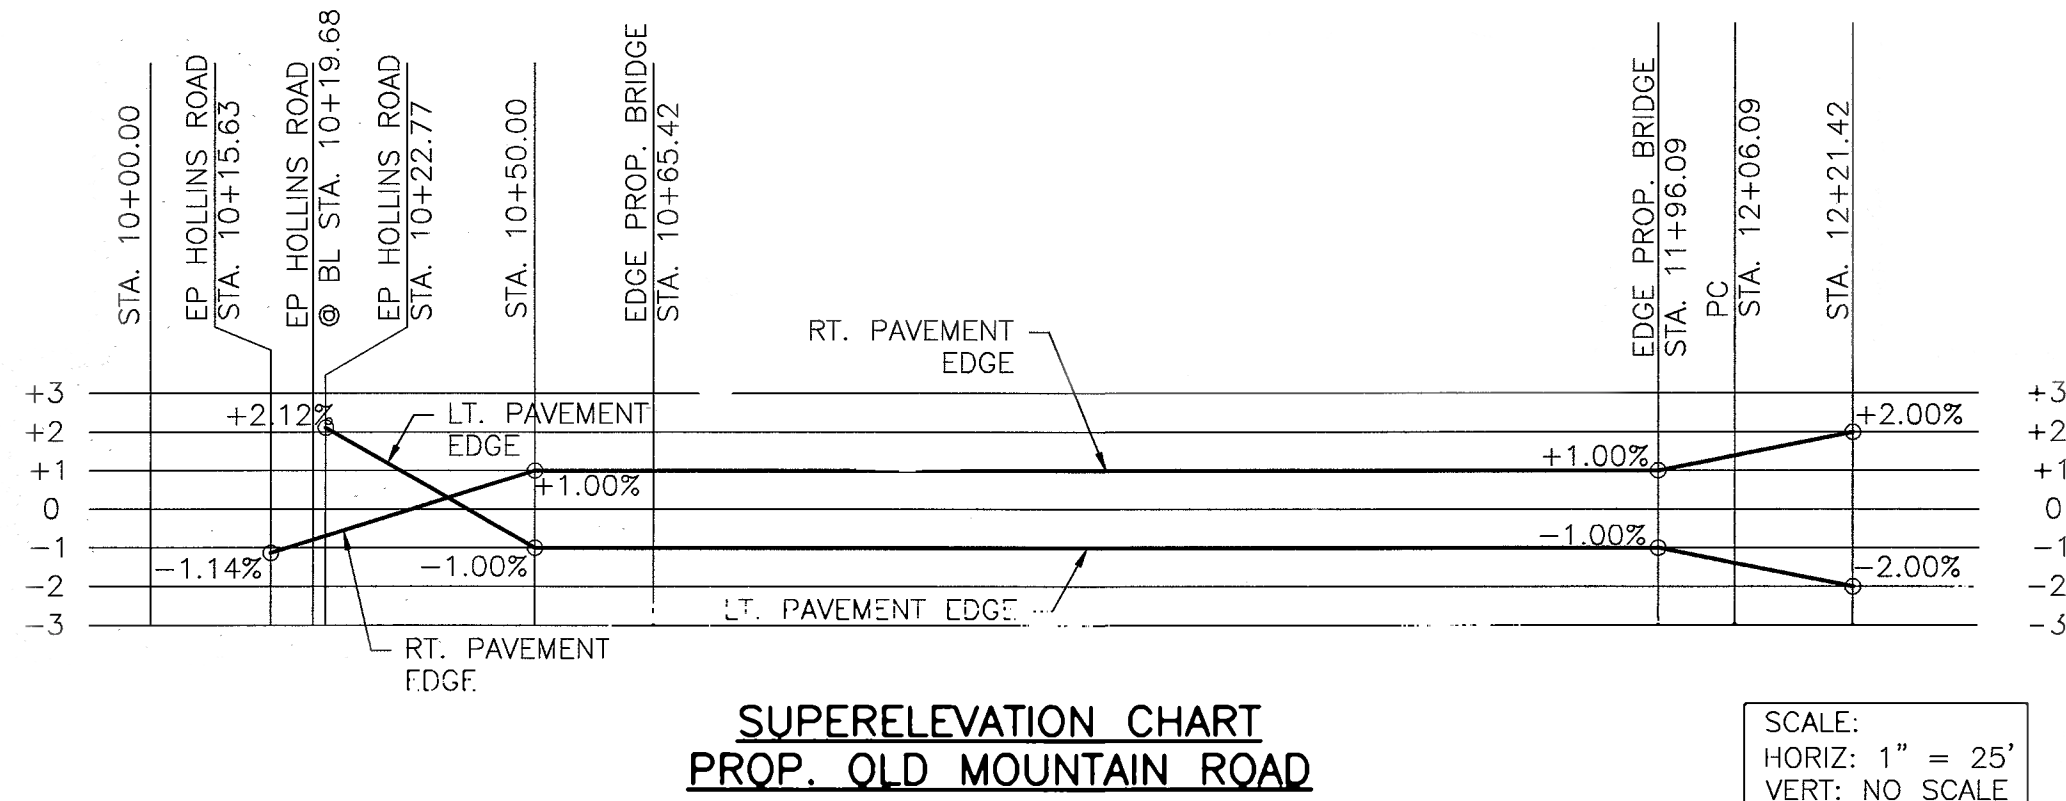


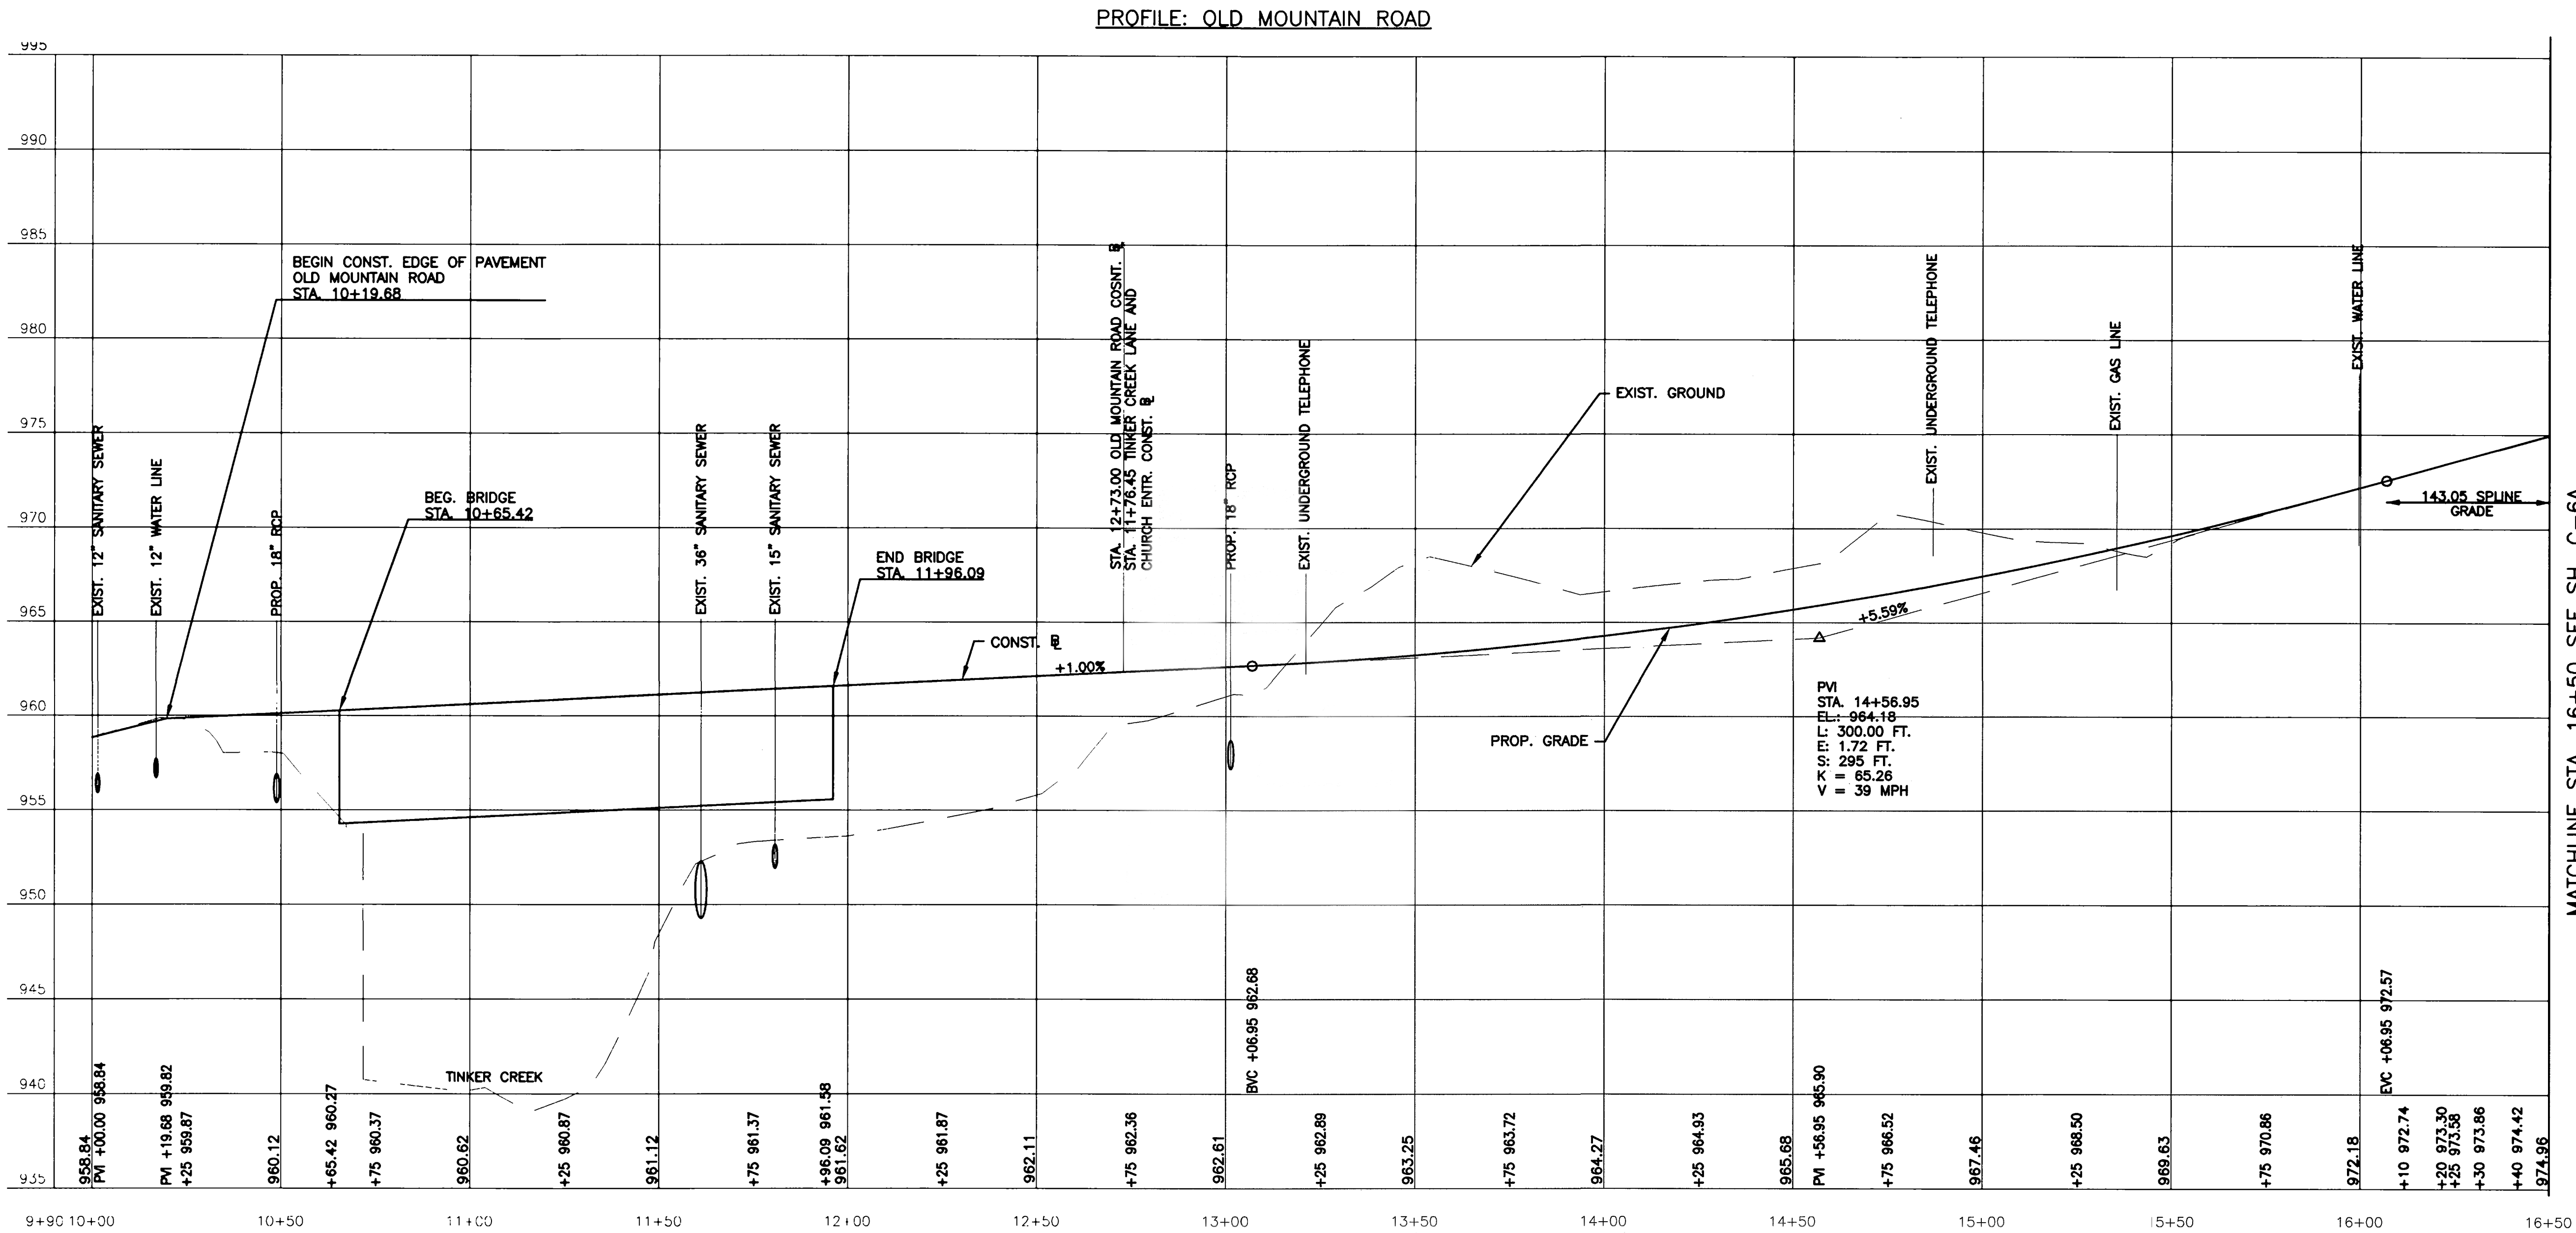

ROUTE 605 (OLD MOUNTAIN ROAD) BRIDGE REPLACEMENT

PROFILE:
OLD MOUNTAIN ROAD

CITY OF ROANOKE, VIRGINIA

Vertical Scale:
1" = 5'

Horizontal Scale:
1" = 25'

Commission Number:
3154A

Sheet No.:

C-6

