



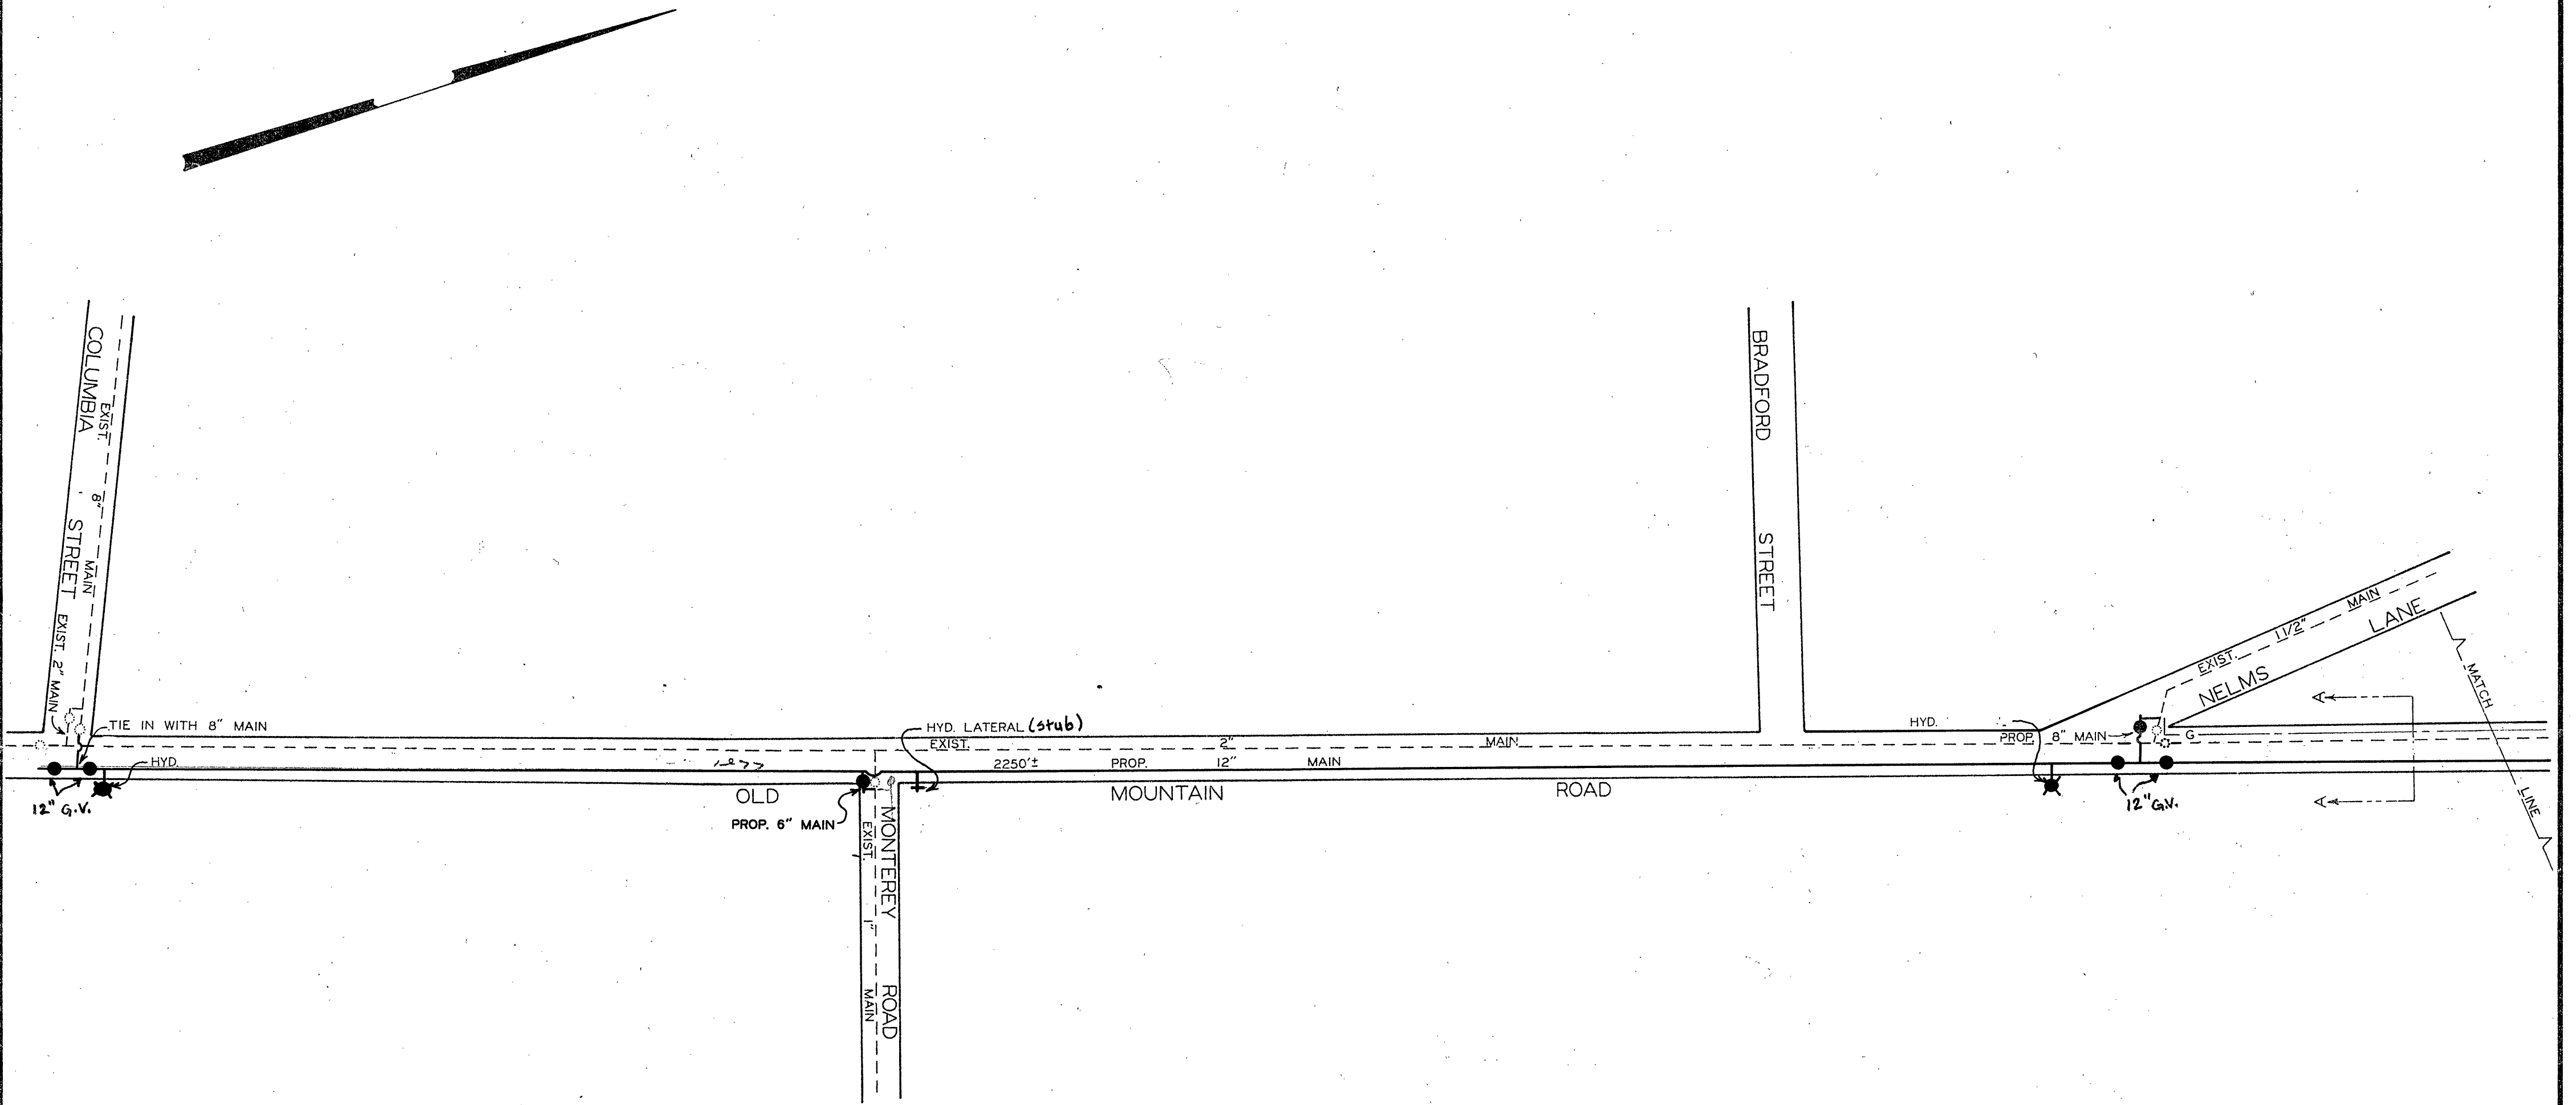

b. P. Lin 9/16/75
Thomas L. Brady 9/16/75
Richard B. J. J. 9/16/75
Louanna M. M. 9/16/75

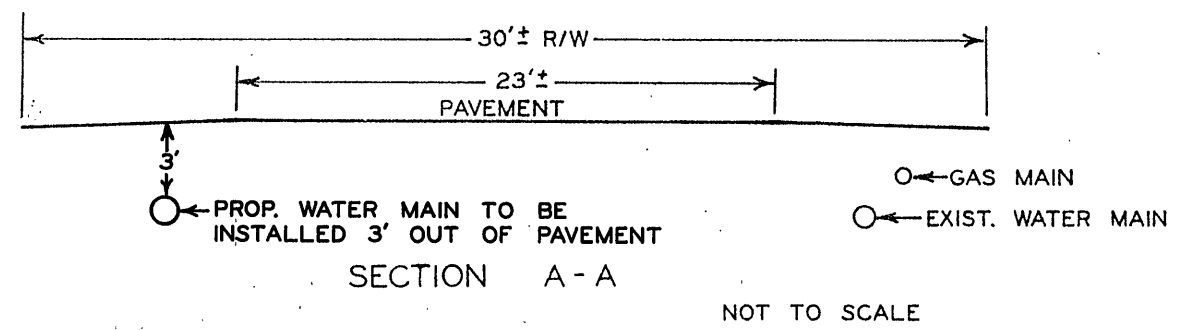

REVISED 9-26-75

SHEET 1

WATER DEPARTMENT
 CITY OF ROANOKE, VA.
 SLEEPY HOLLOW
 SCALE - 1" = 100'
 DRAWN BY C.A.H. SEPT. 15, 1975
 736, 737
 DIST. MAP 11 & 13
 75-20