


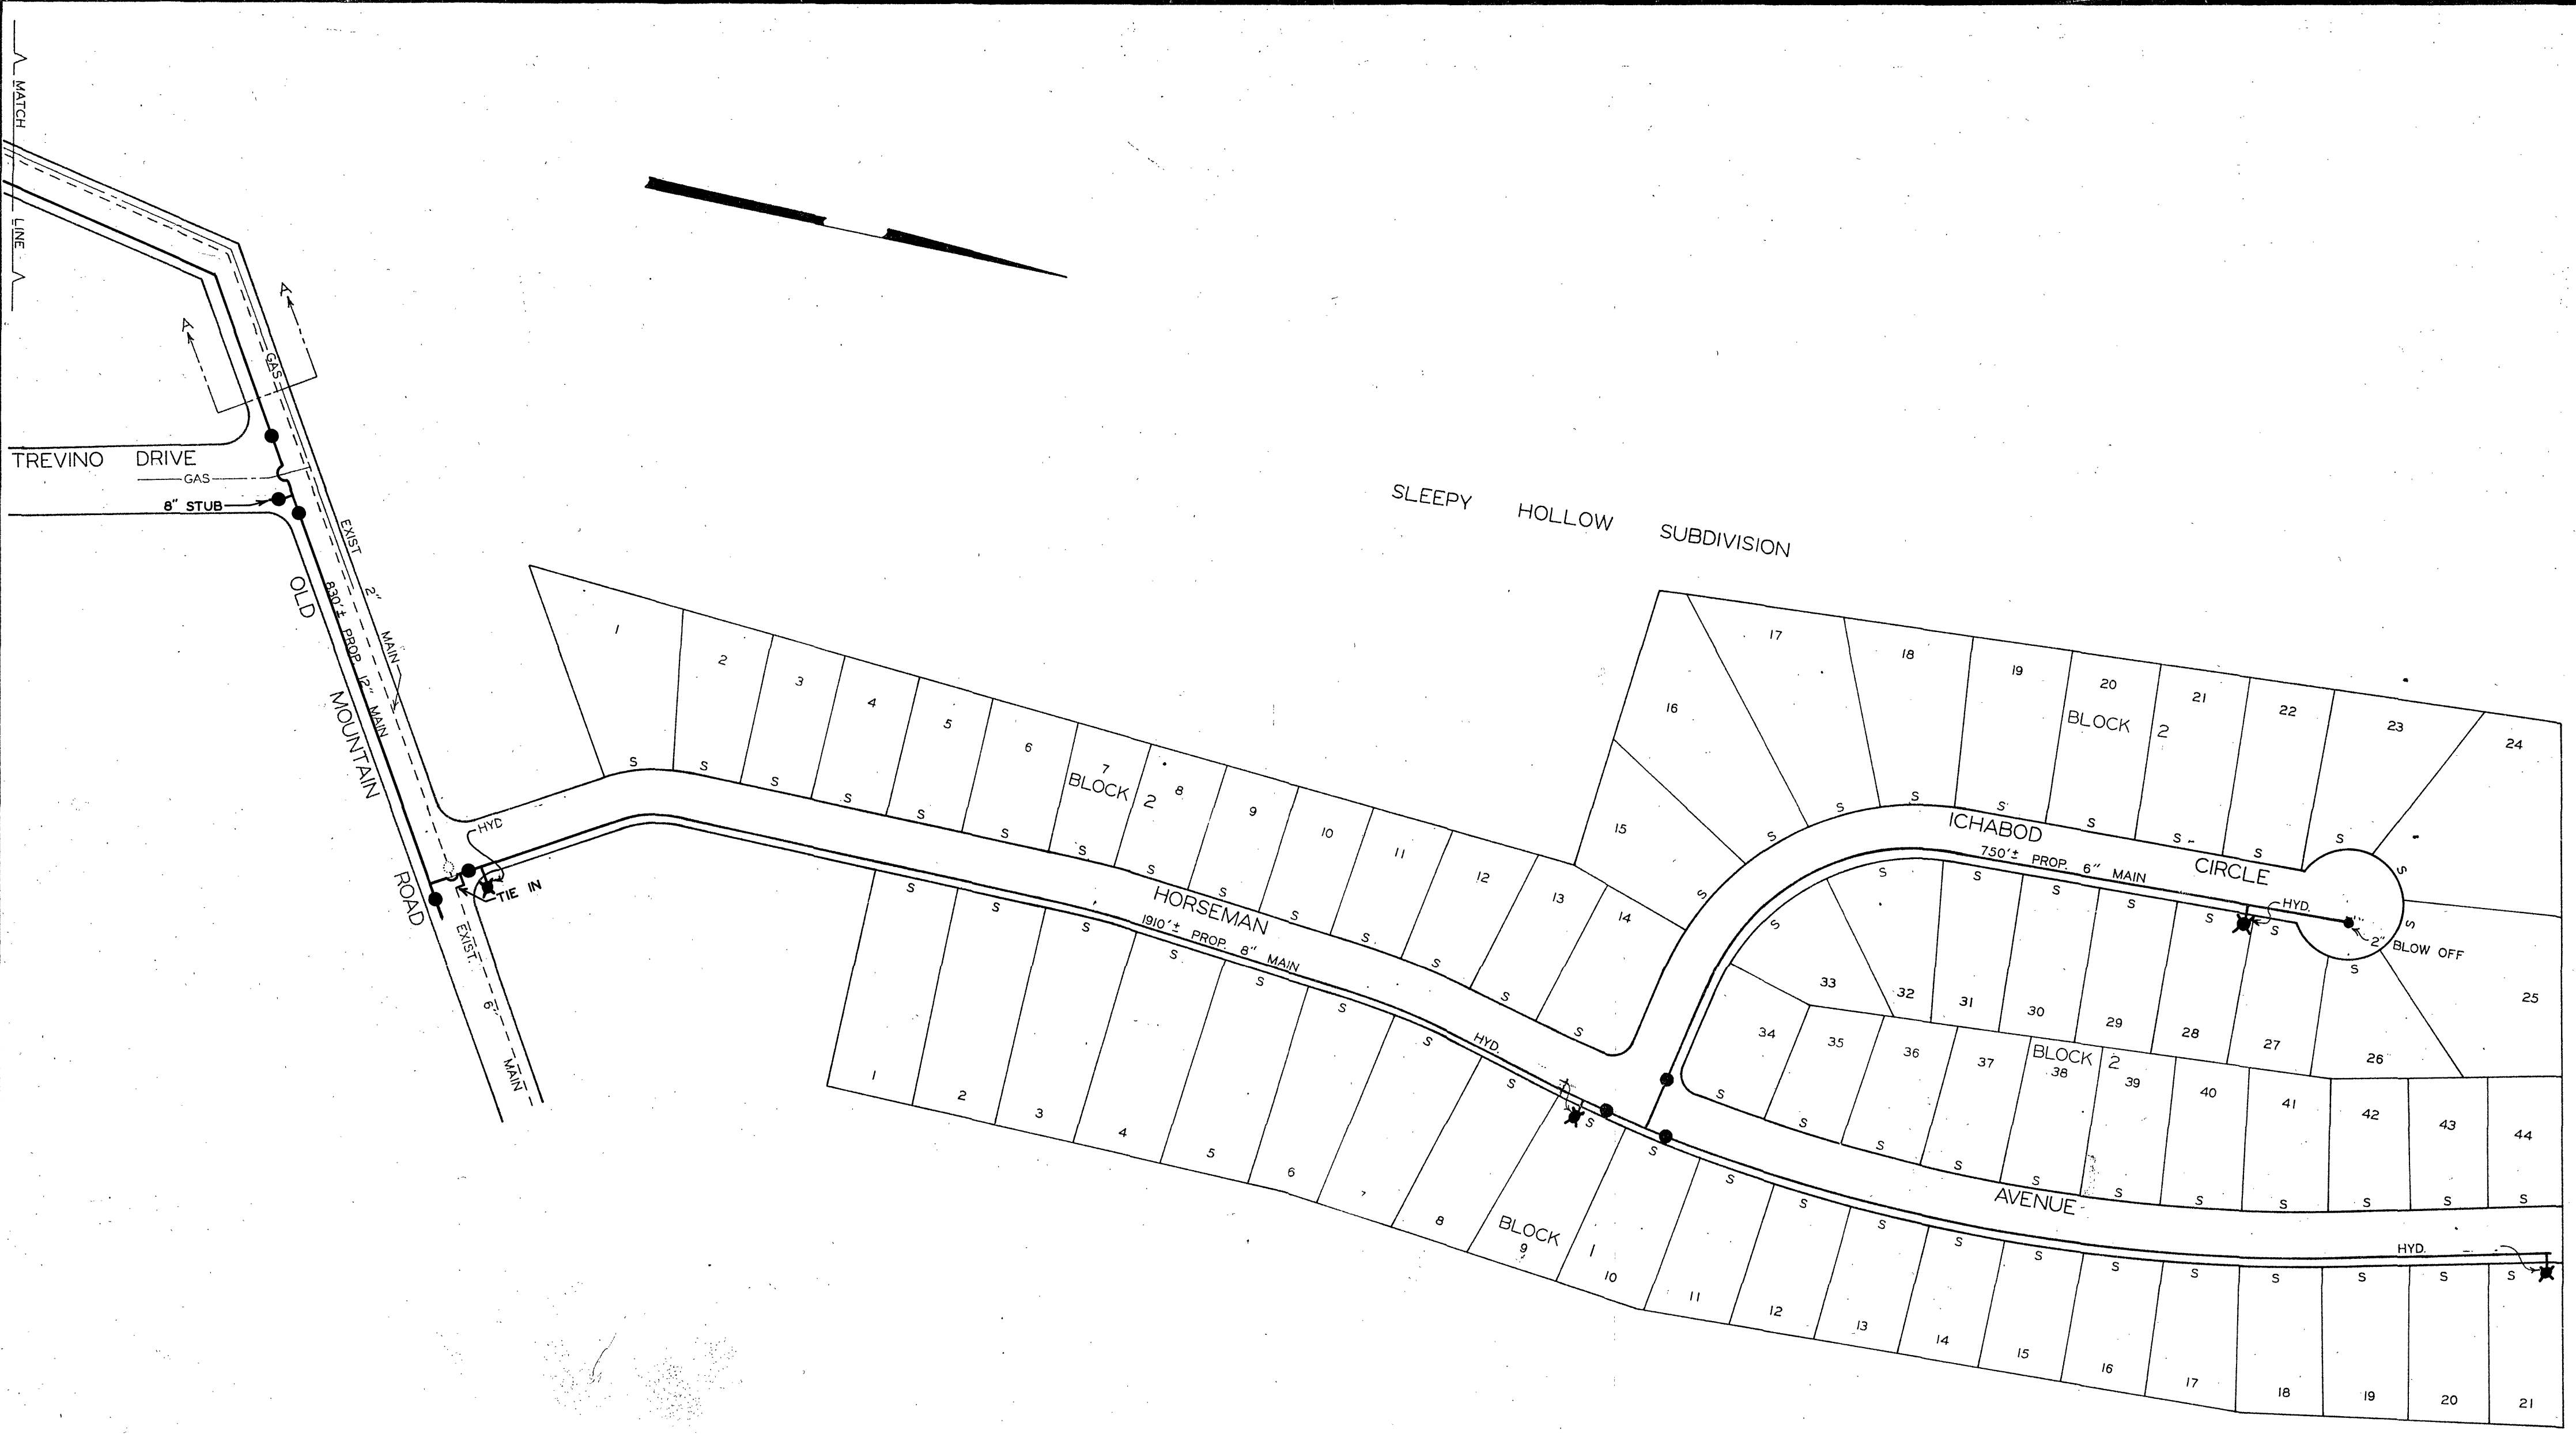

L. B. Line 9/16/75
 Mayor & Brady 9/16/75
 Robert B. Jorgin 9/16/75
 Lottman 9/16/75
 AGENT FOR ROANOKE PLANNING BOARD

WATER DEPARTMENT
 CITY OF ROANOKE, VA.
 SLEEPY HOLLOW
 SCALE - 1" = 100'
 DRAWN BY C.A.H. SEPT. 15, 1975