
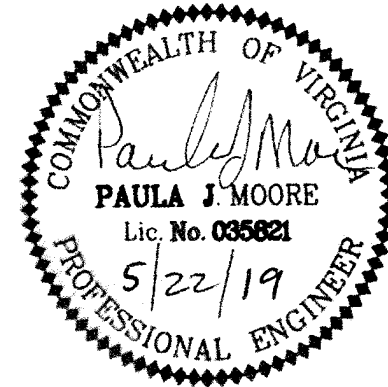


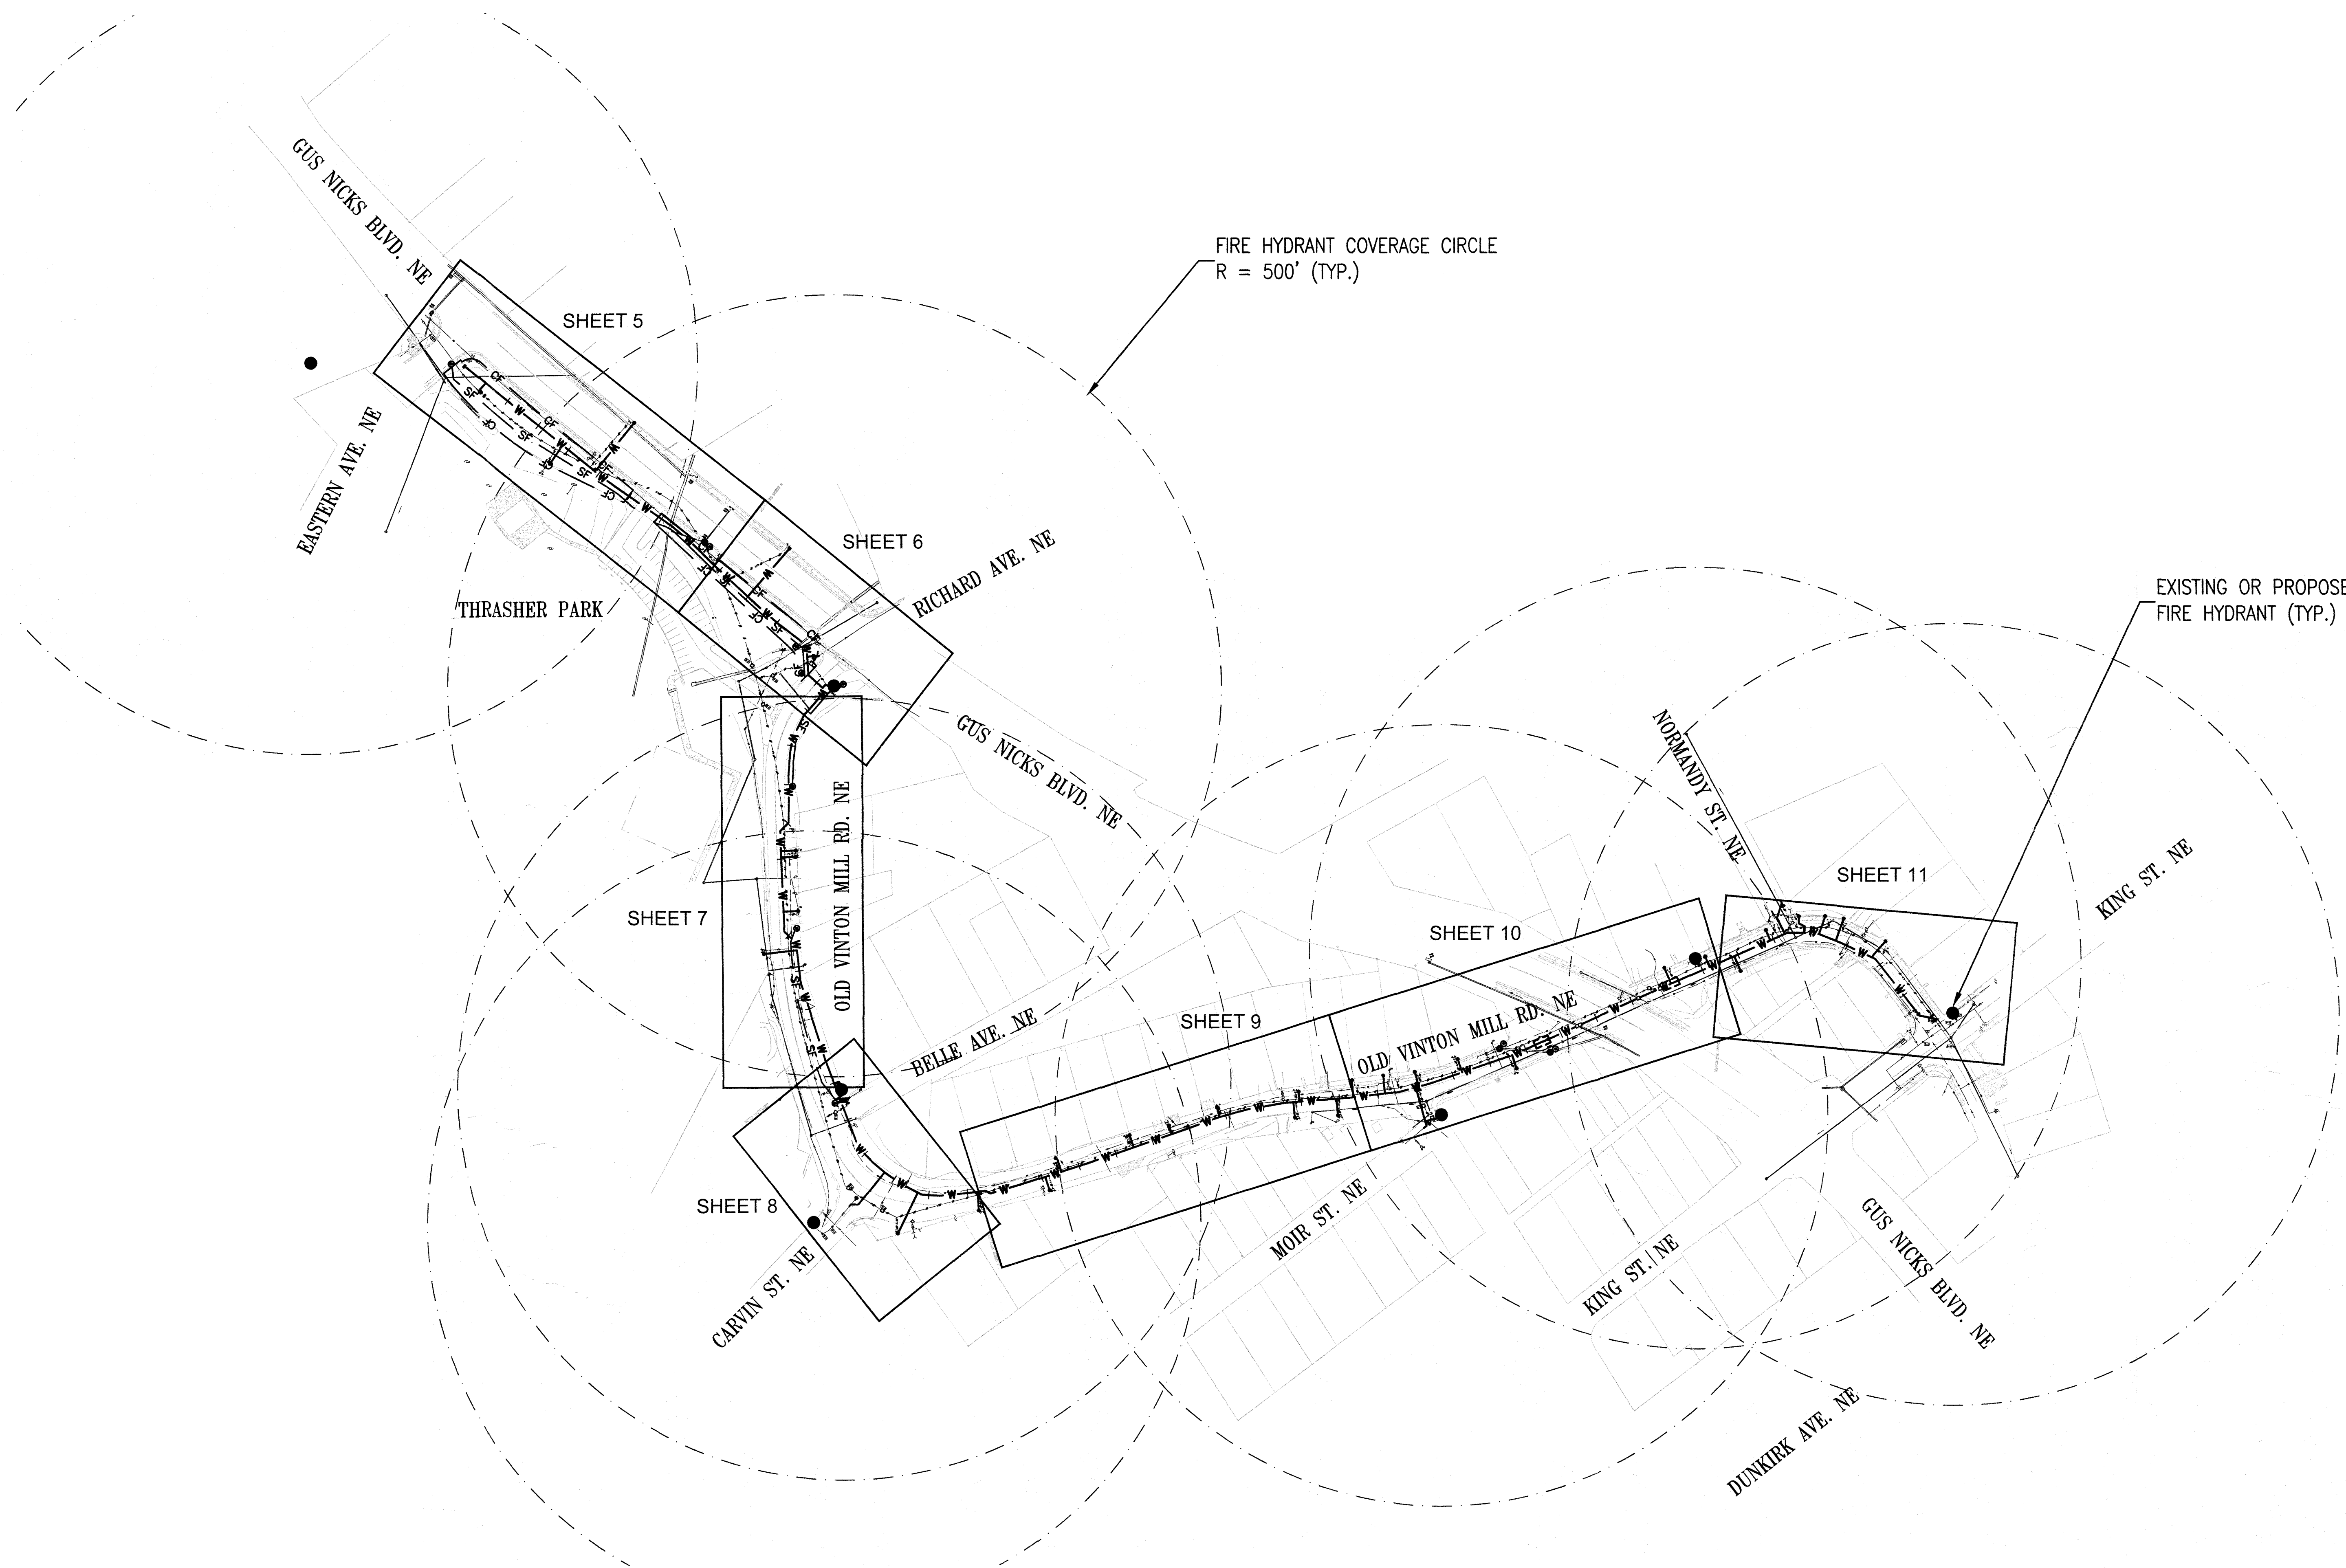

WESTERN VIRGINIA WATER AUTHORITY
 601 South Jefferson Street, Suite 300
 Roanoke, Virginia 24011

DES: PJM	SCALE: AS SHOWN
DRAWN: JES	HORIZ: 1" = 100'
CHECK: GWF	VERT: N/A
DATE: 5/22/19	

OLD VINTON MILL ROAD
 WATER MAIN REPLACEMENT

GRAPHIC SCALE

(IN FEET)
 HORIZ. 1 inch = 100 feet

REV	DATE	DESCRIPTION

DRAWING	SHEET
—	4