
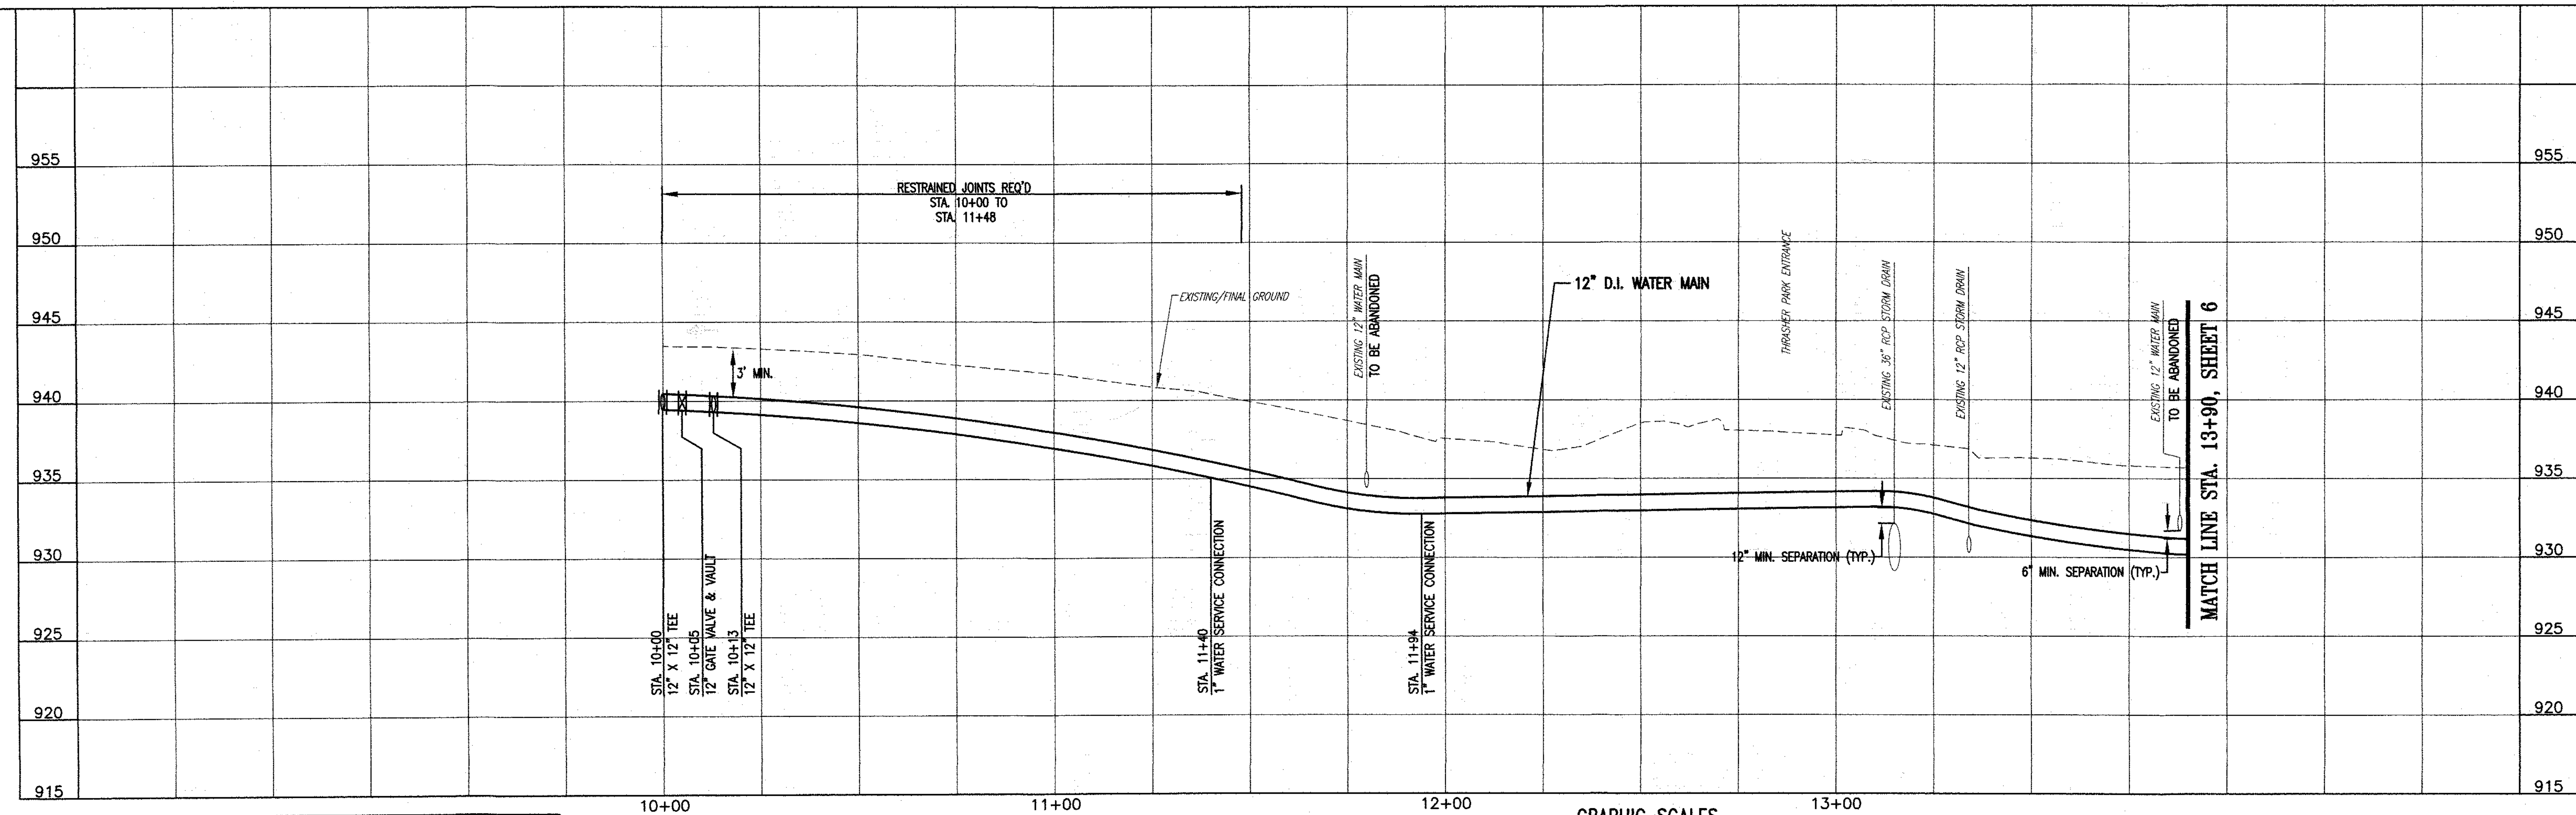


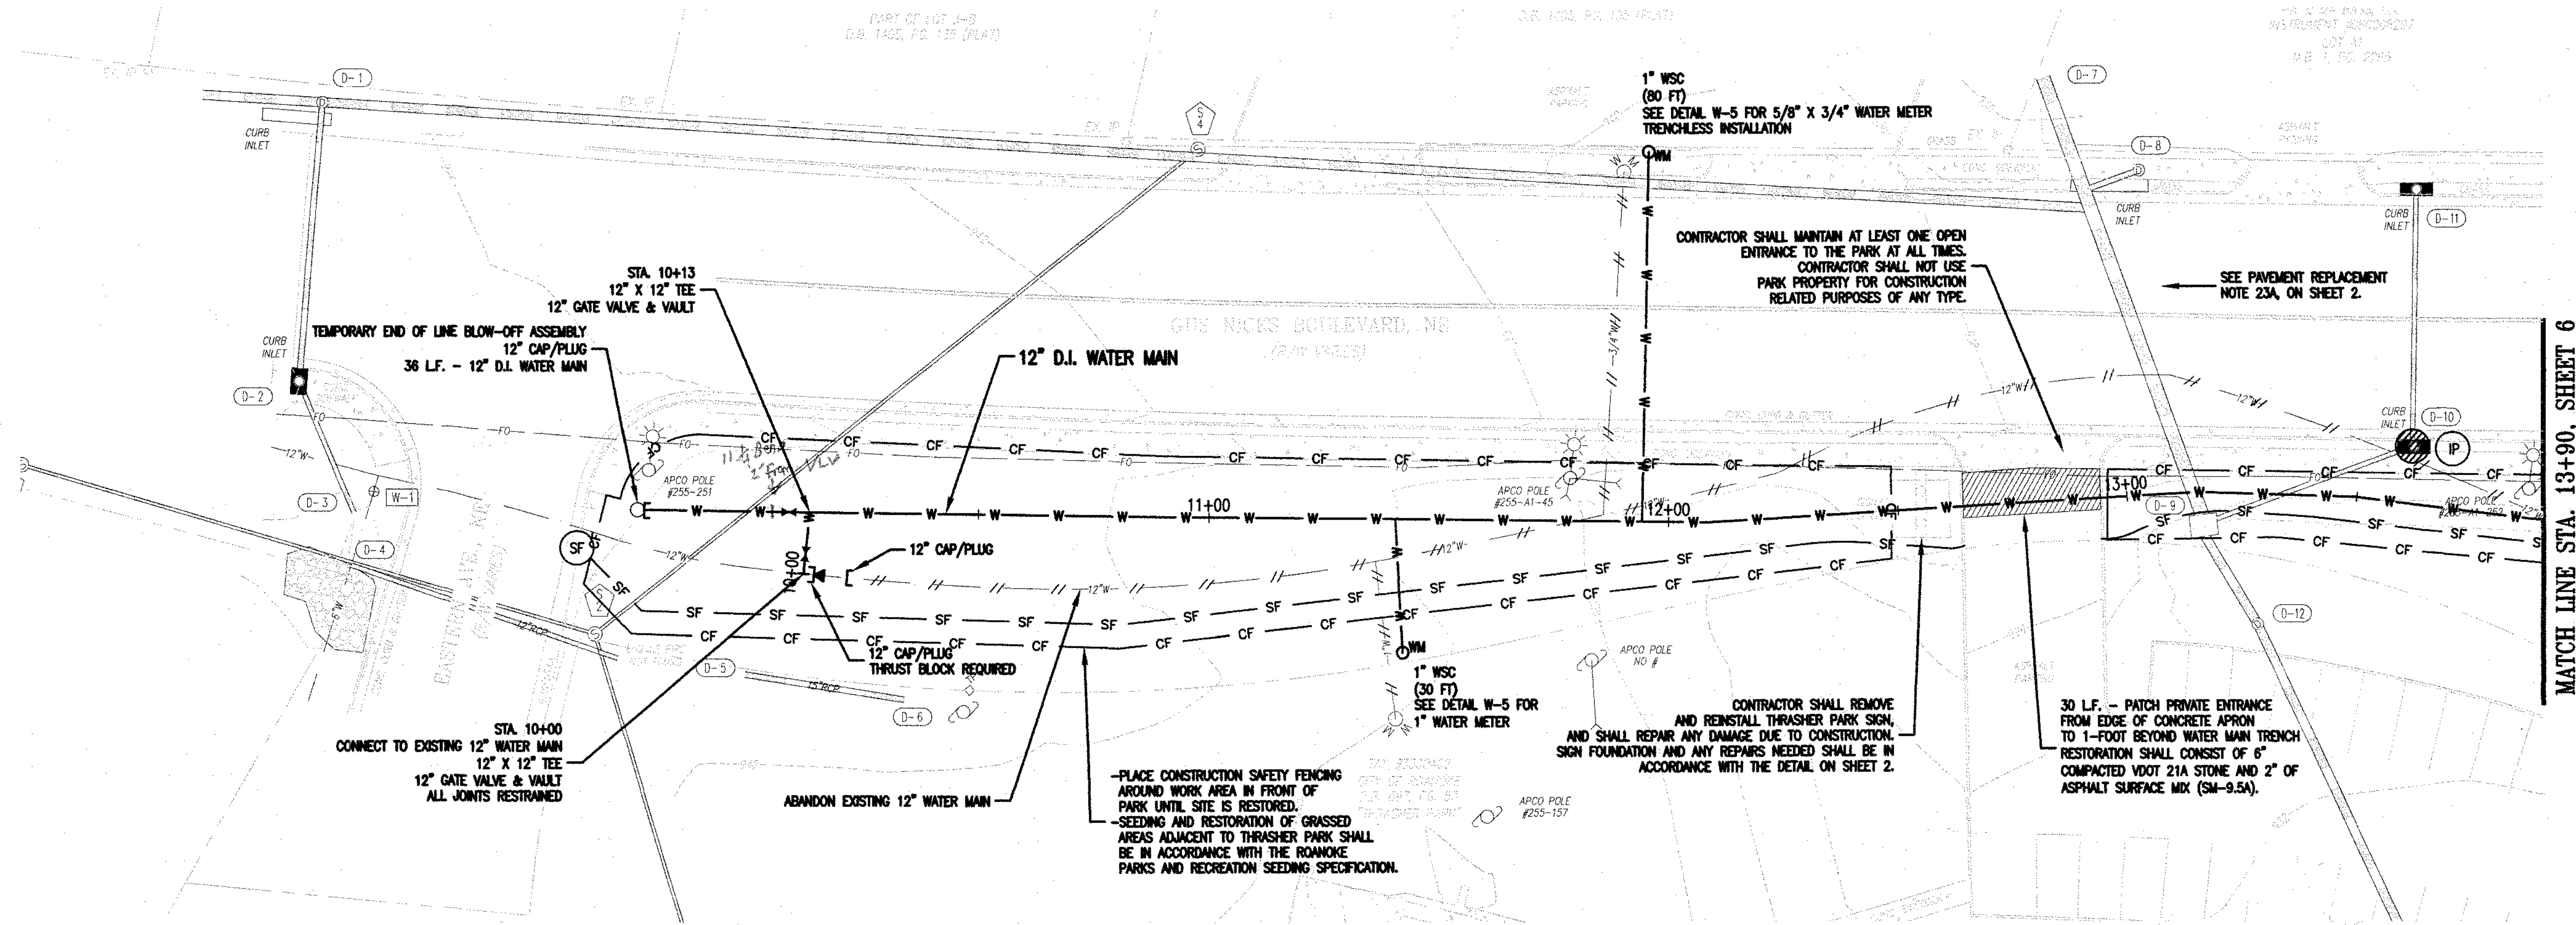

Whitman, Requardt & Associates, LLP
1700 Kraft Dr, Suite 1200, Blacksburg, VA 24060

WESTERN VIRGINIA WATER AUTHORITY
601 South Jefferson Street, Suite 300
Roanoke, Virginia 24011

DES:	PJM
DRAWN:	JES
CHECK:	GWF
DATE:	5/22/19

SCALE:	AS SHOWN
HORIZ:	1" = 20'
VERT:	1" = 5'

OLD VINTON MILL ROAD
WATER MAIN REPLACEMENT

12" WATER MAIN PLAN - PROFILE
STA. 10+00 TO STA. 13+90

REV	DATE	DESCRIPTION

DRAWING

SHEET