




MATCH LINE STA. 16+25, SHEET 6

MATCH LINE STA. 21+21, SHEET 8

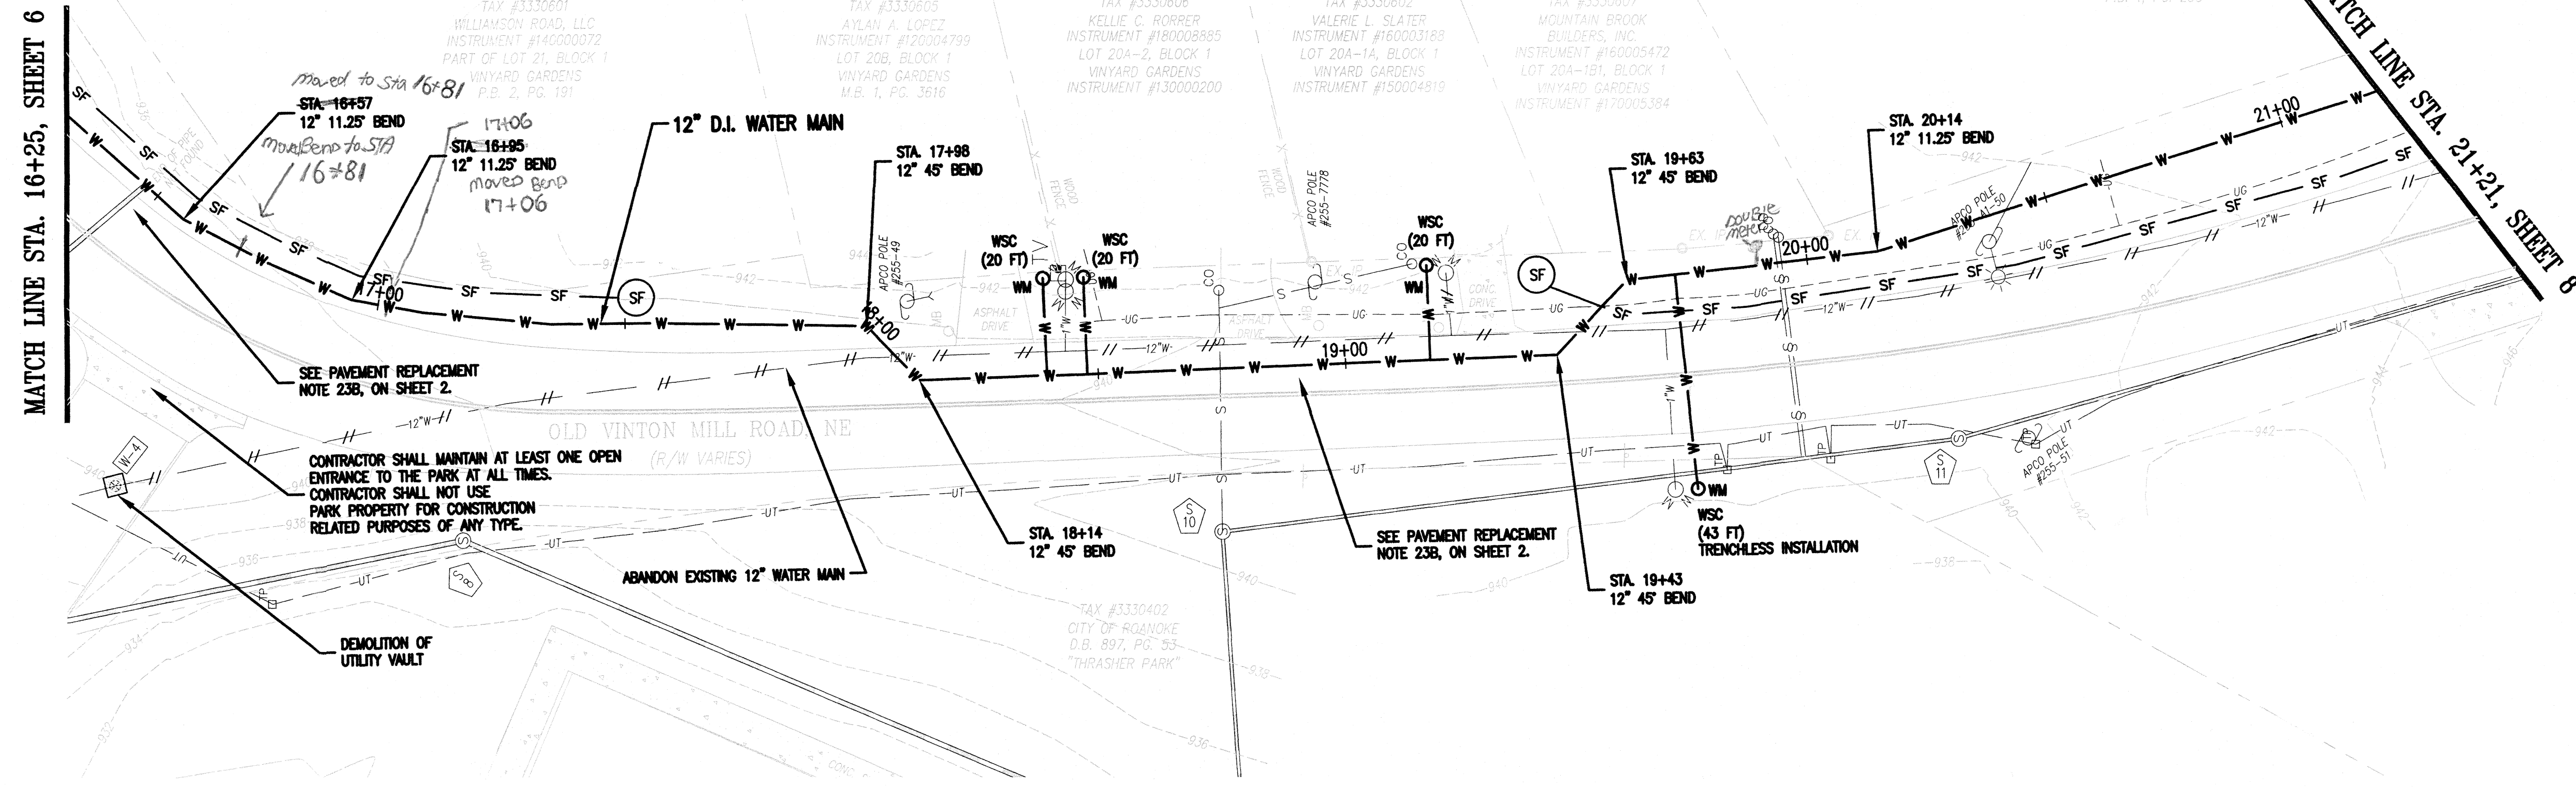


MATCH LINE STA. 16+25, SHEET 6

MATCH LINE STA. 21+21, SHEET 8

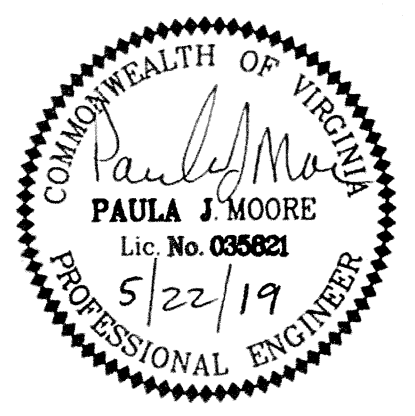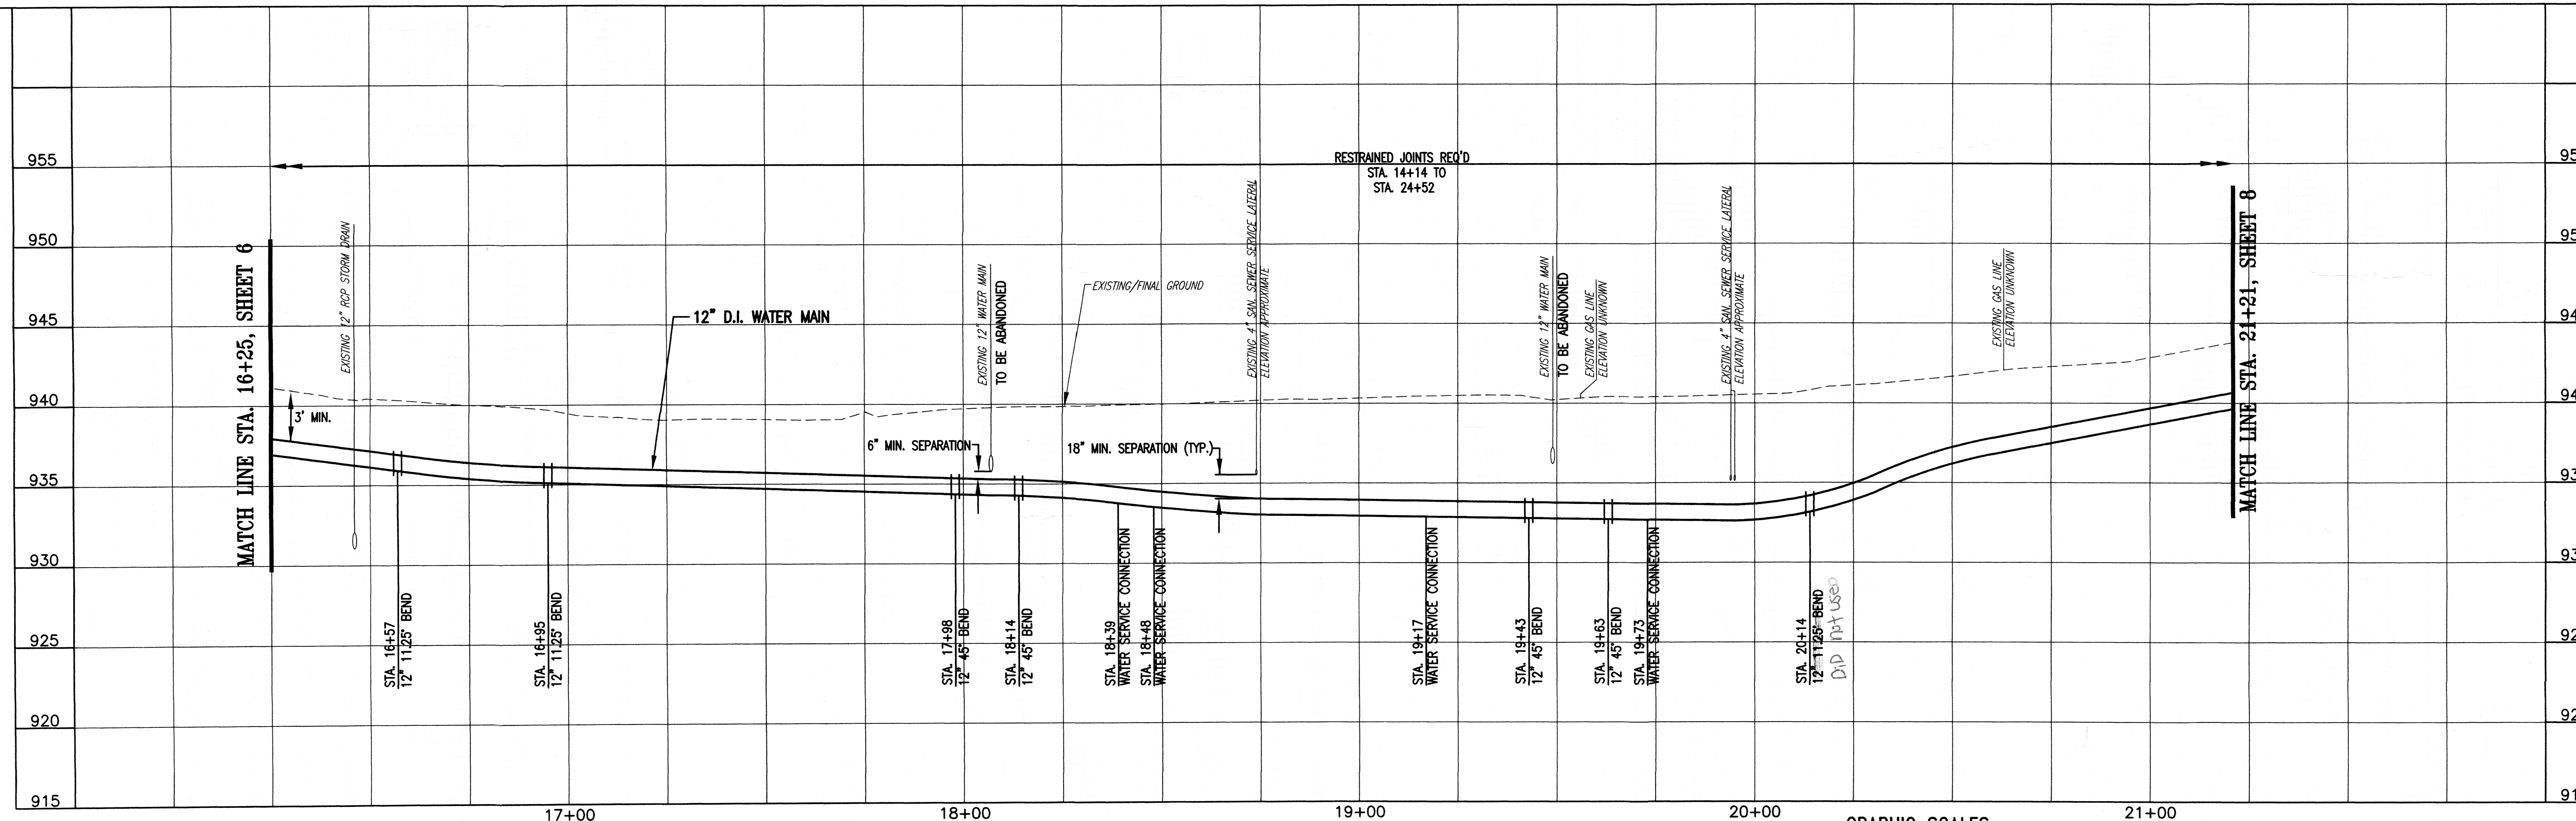

WESTERN VIRGINIA WATER AUTHORITY
601 South Jefferson Street, Suite 300
Roanoke, Virginia 24011

DES: PJM	SCALE: AS SHOWN
DRAWN: JBS	HORIZ: 1" = 20'
CHECK: GWP	VERT: 1" = 5'
DATE: 5/22/19	

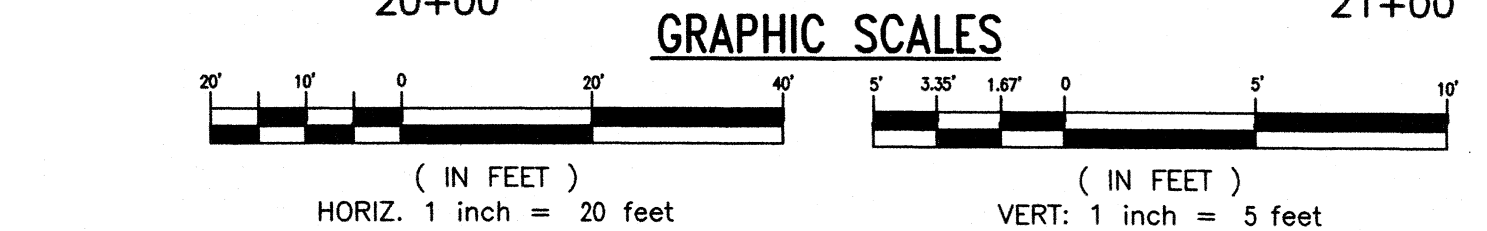

OLD VINTON MILL ROAD
WATER MAIN REPLACEMENT

12" WATER MAIN PLAN - PROFILE
STA. 16+25 TO STA. 21+21

REV	DATE	DESCRIPTION	DRAWING	SHEET
			-	7