
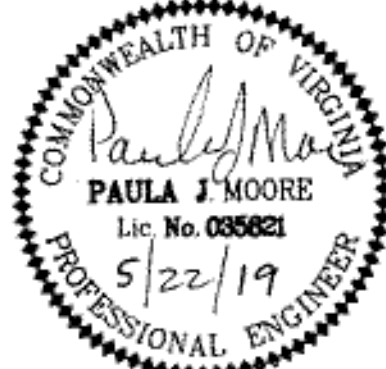
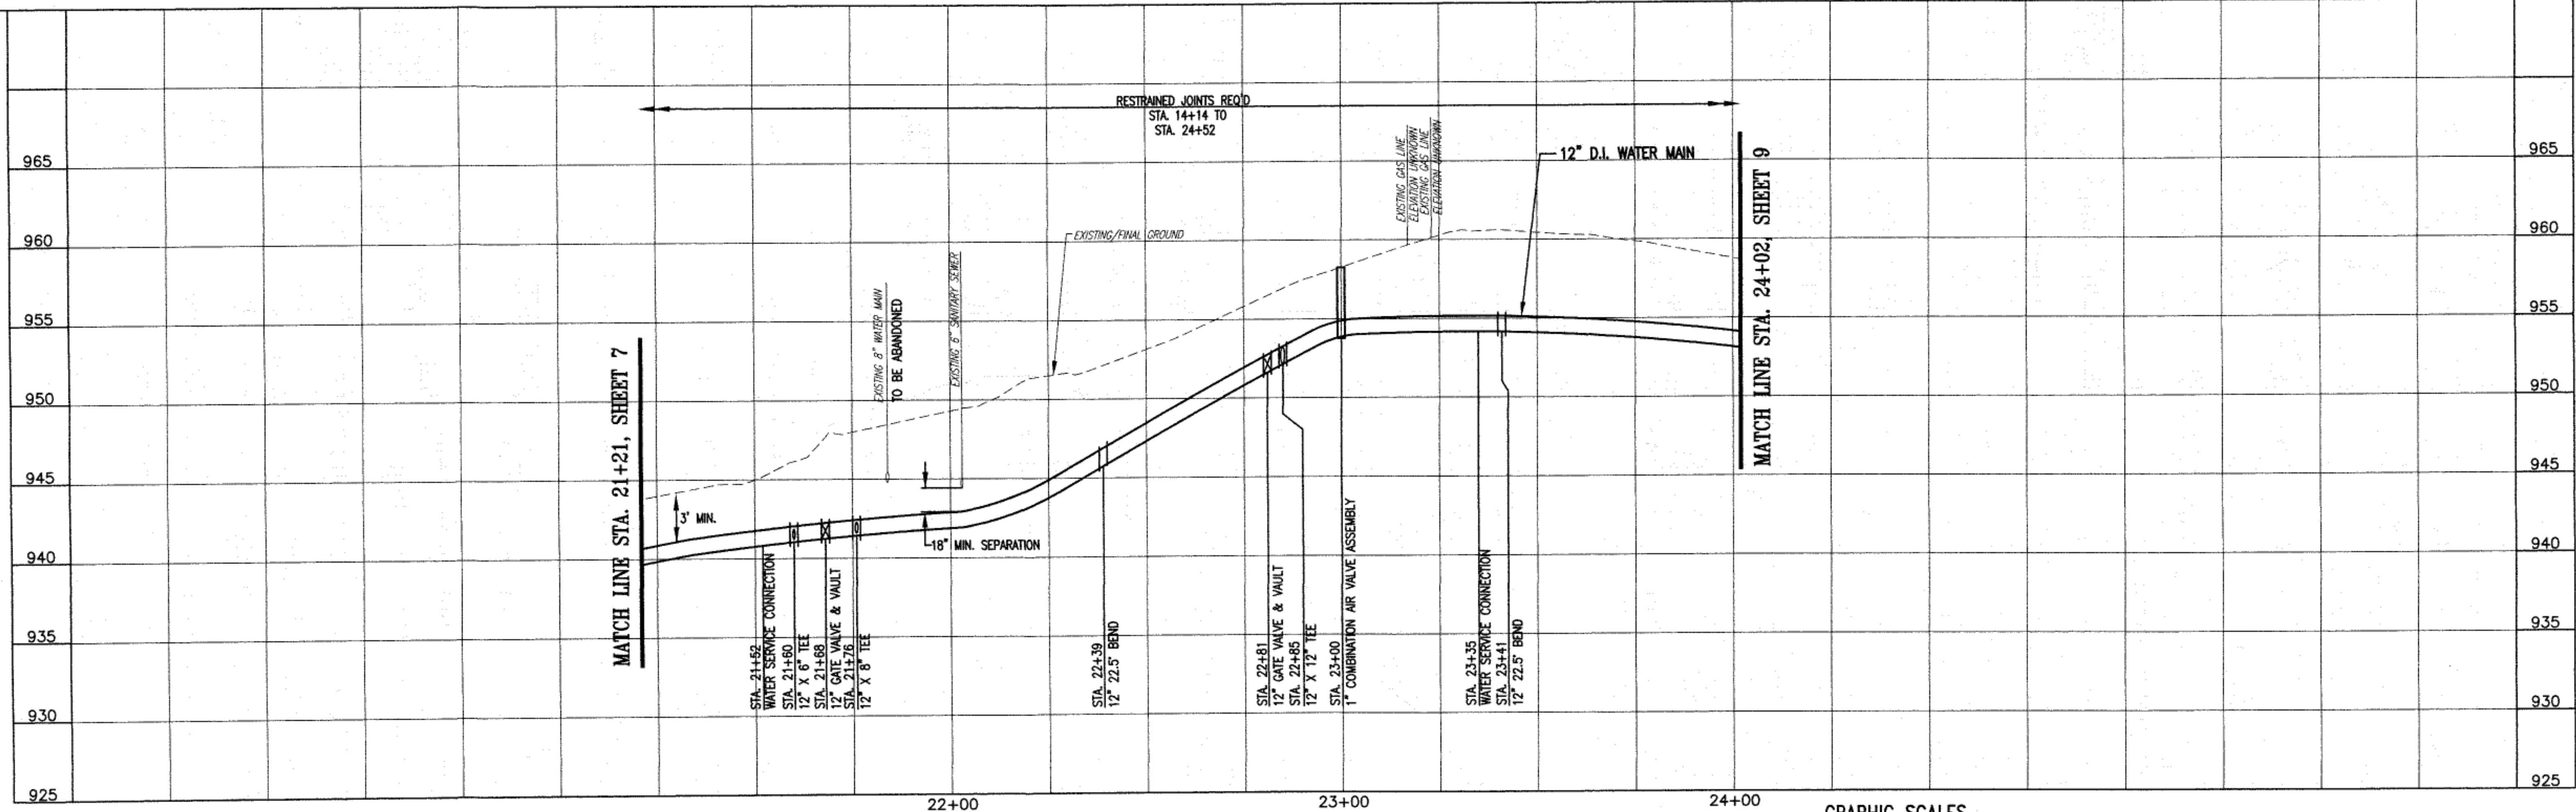


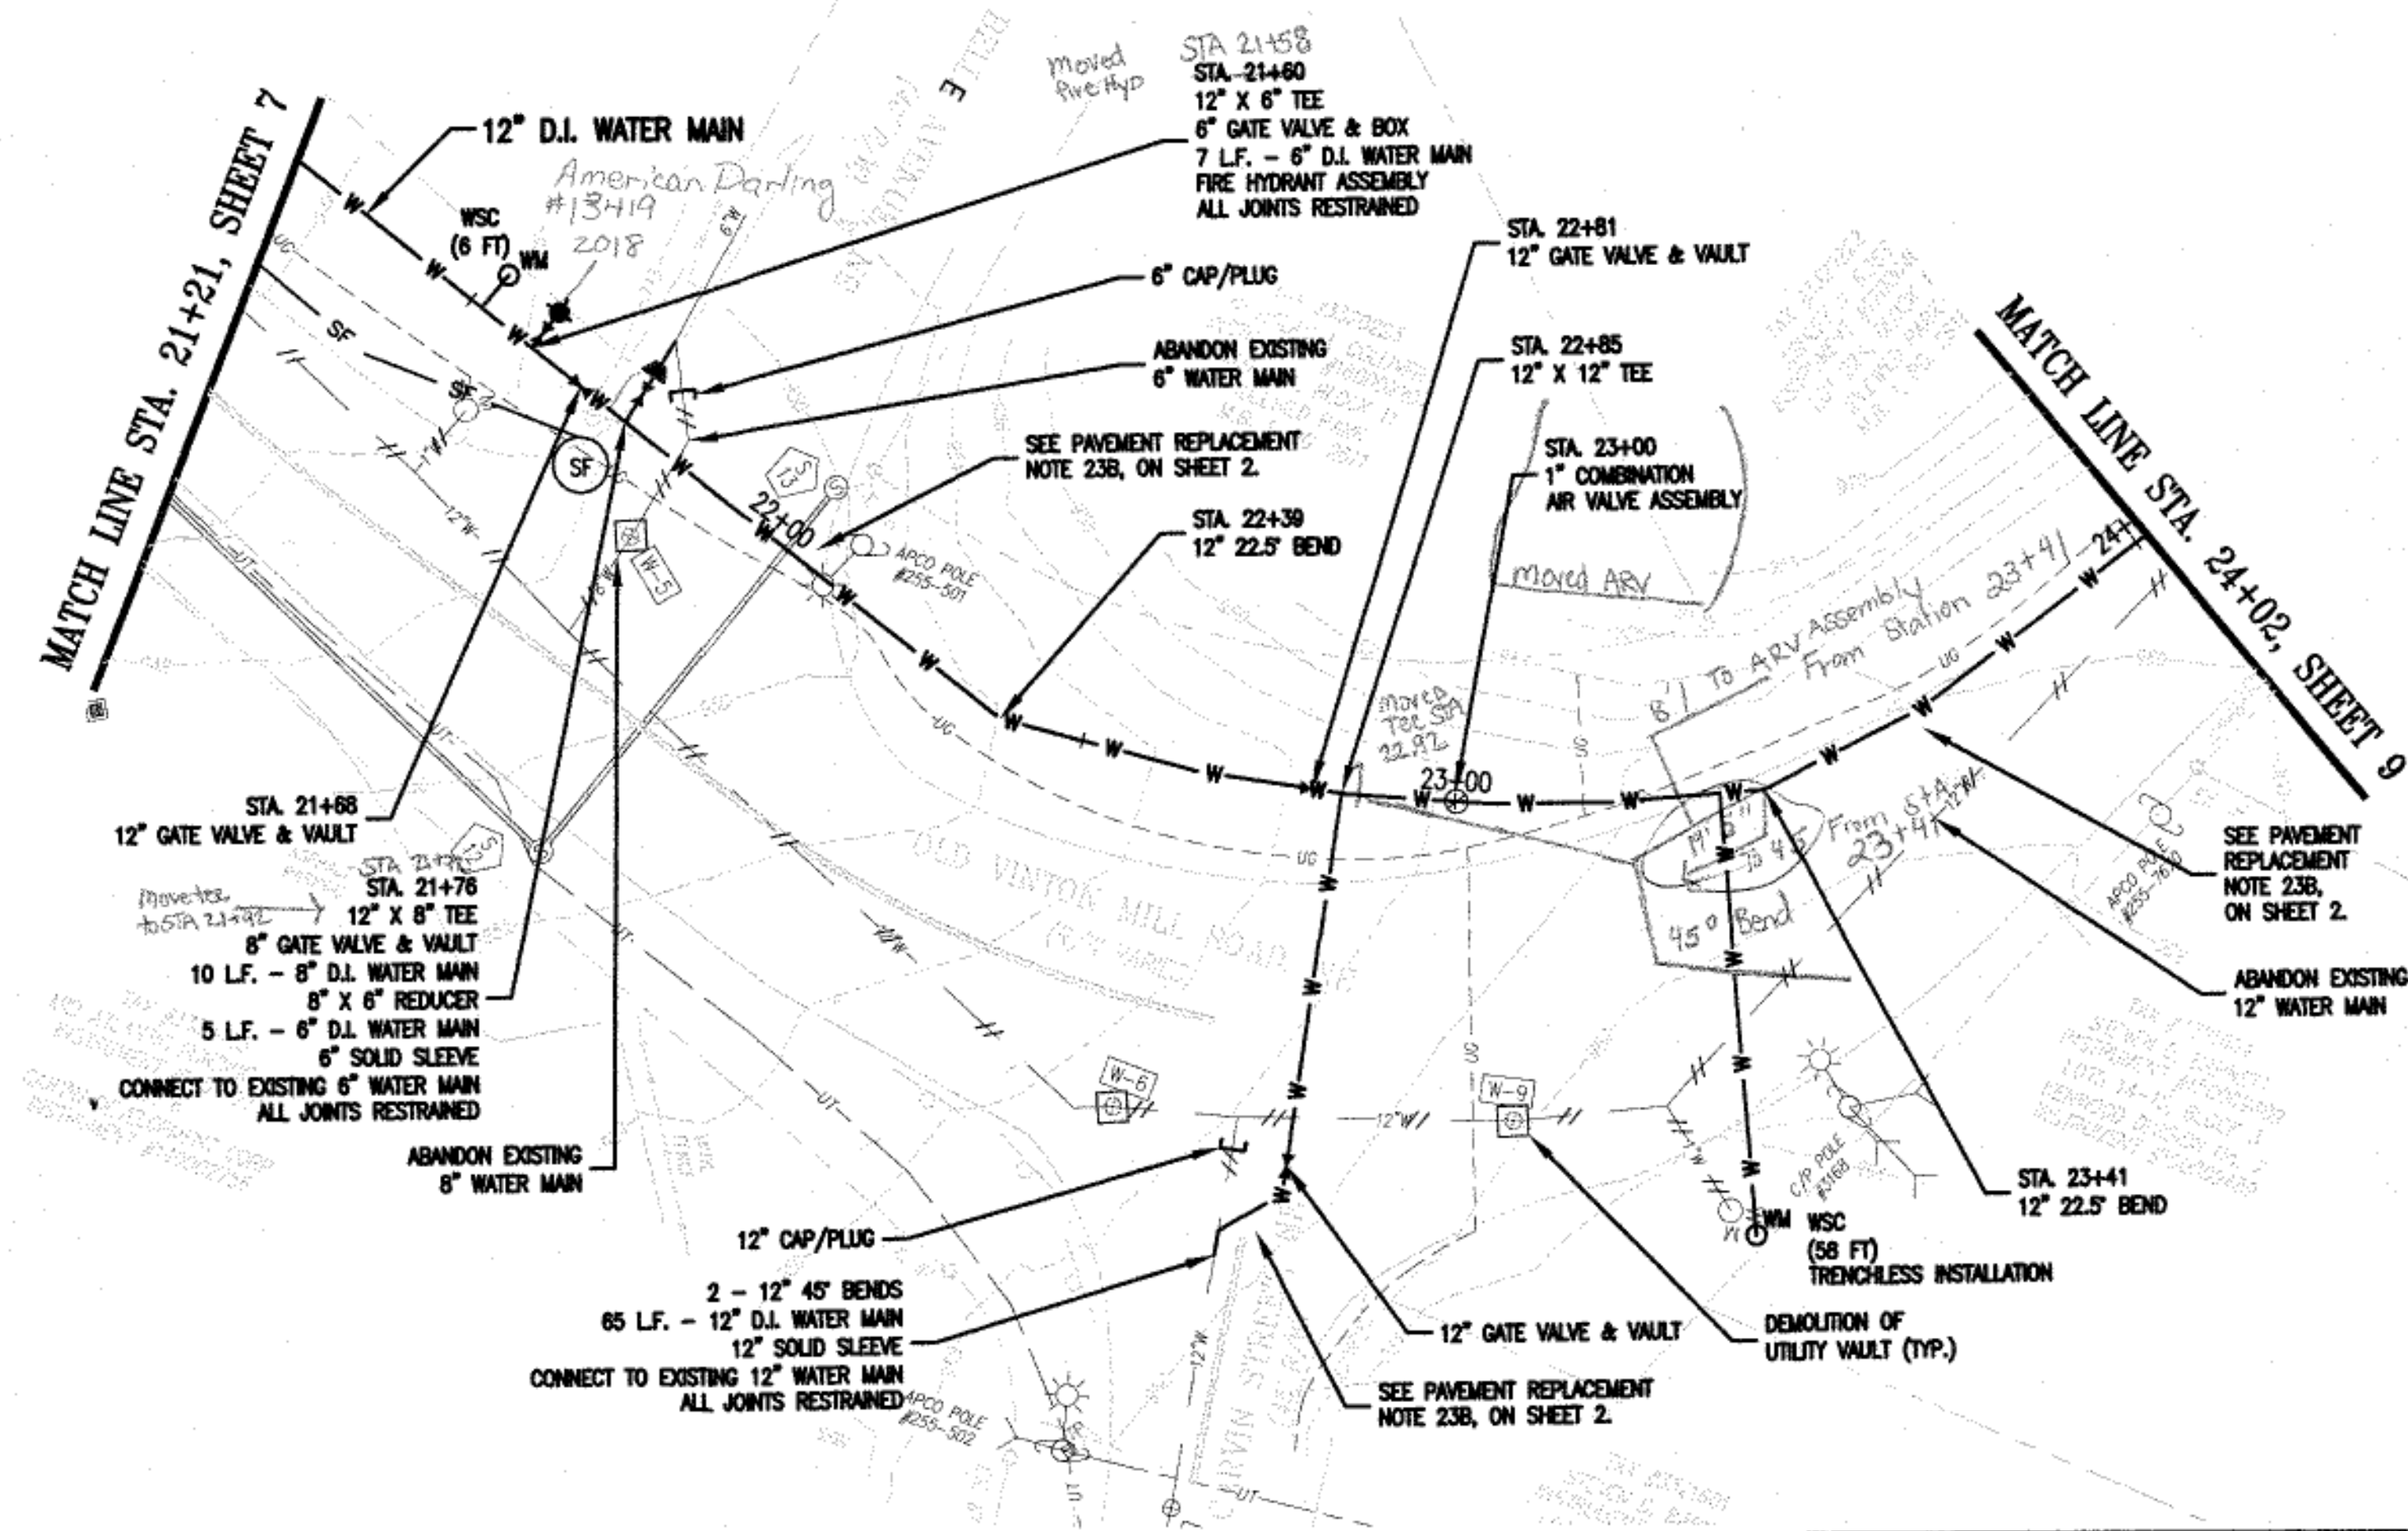

WESTERN VIRGINIA WATER AUTHORITY
601 South Jefferson Street, Suite 300
Roanoke, Virginia 24011

DES: PJM
DRAWN: JBS
CHECK: GWP
DATE: 5/22/19

SCALE: AS SHOWN
HORIZ: 1" = 20'
VERT: 1" = 5'

OLD VINTON MILL ROAD
WATER MAIN REPLACEMENT

12" WATER MAIN PLAN - PROFILE
STA. 21+21 TO STA. 24+02

REV	DATE	DESCRIPTION	DRAWING	SHEET
			-	8