



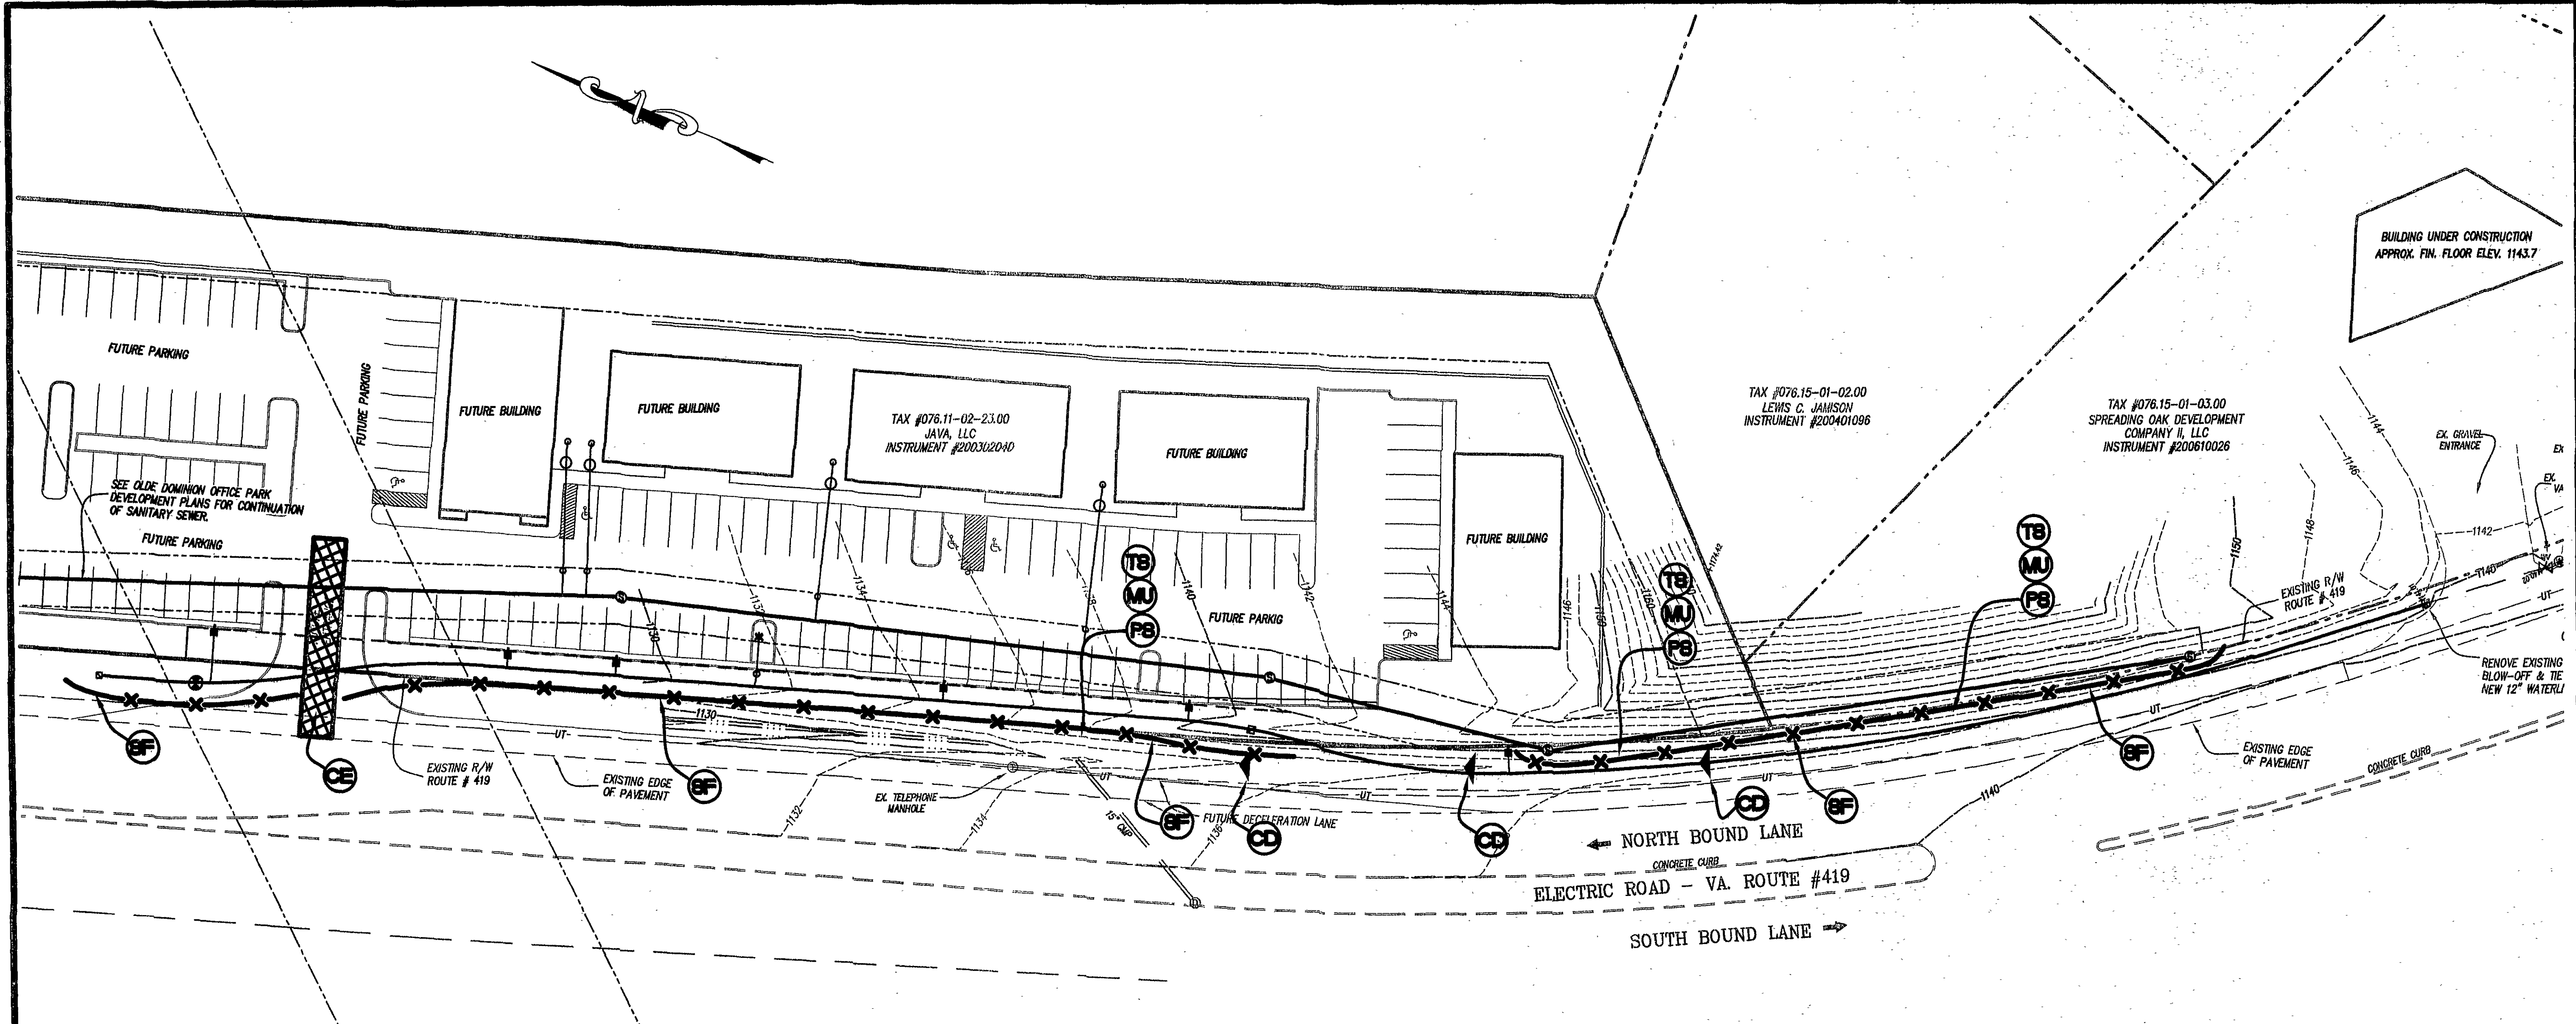

NOTE: SEE SHEET 5 OF 6 FOR EROSION AND SEDIMENT CONTROL DETAILS

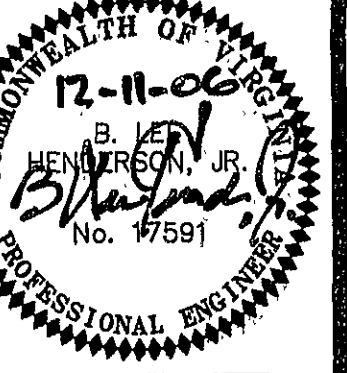

EROSION AND SEDIMENT
CONTROL PLAN

SANITARY SEWER & WATERLINE MODIFICATION
BETWEEN
OLDE DOMINION OFFICE PARK
AND
STRUCTURES OFFICE PARK
WINDSOR HILLS MAGISTERIAL DISTRICT
COUNTY OF ROANOKE, VIRGINIA

REVISIONS		DESCRIPTION
NO.	DATE	
1		
2		
3		
4		
5		

DATE: December 11, 2006
SCALE: 1" = 30'
COMMISSION NO. 06-283
SHEET 4 OF 6

THIS SHEET FOR EROSION AND SEDIMENT CONTROL PURPOSES ONLY