
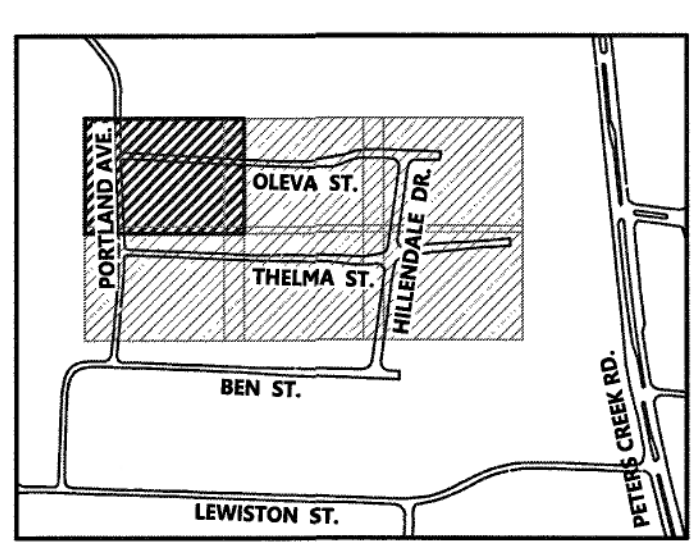


X:\Drawings\2021\2\ENGINEERING\Design\Plans\2021_2_Sht_C1_Demo_Plan.dwg
C:\1-1 EXISTING CONDITIONS AND DEMOLITION PLAN AREA - 01/26/2016 4:10:20 PM. Master: DWG To PDF pcd, 1:1

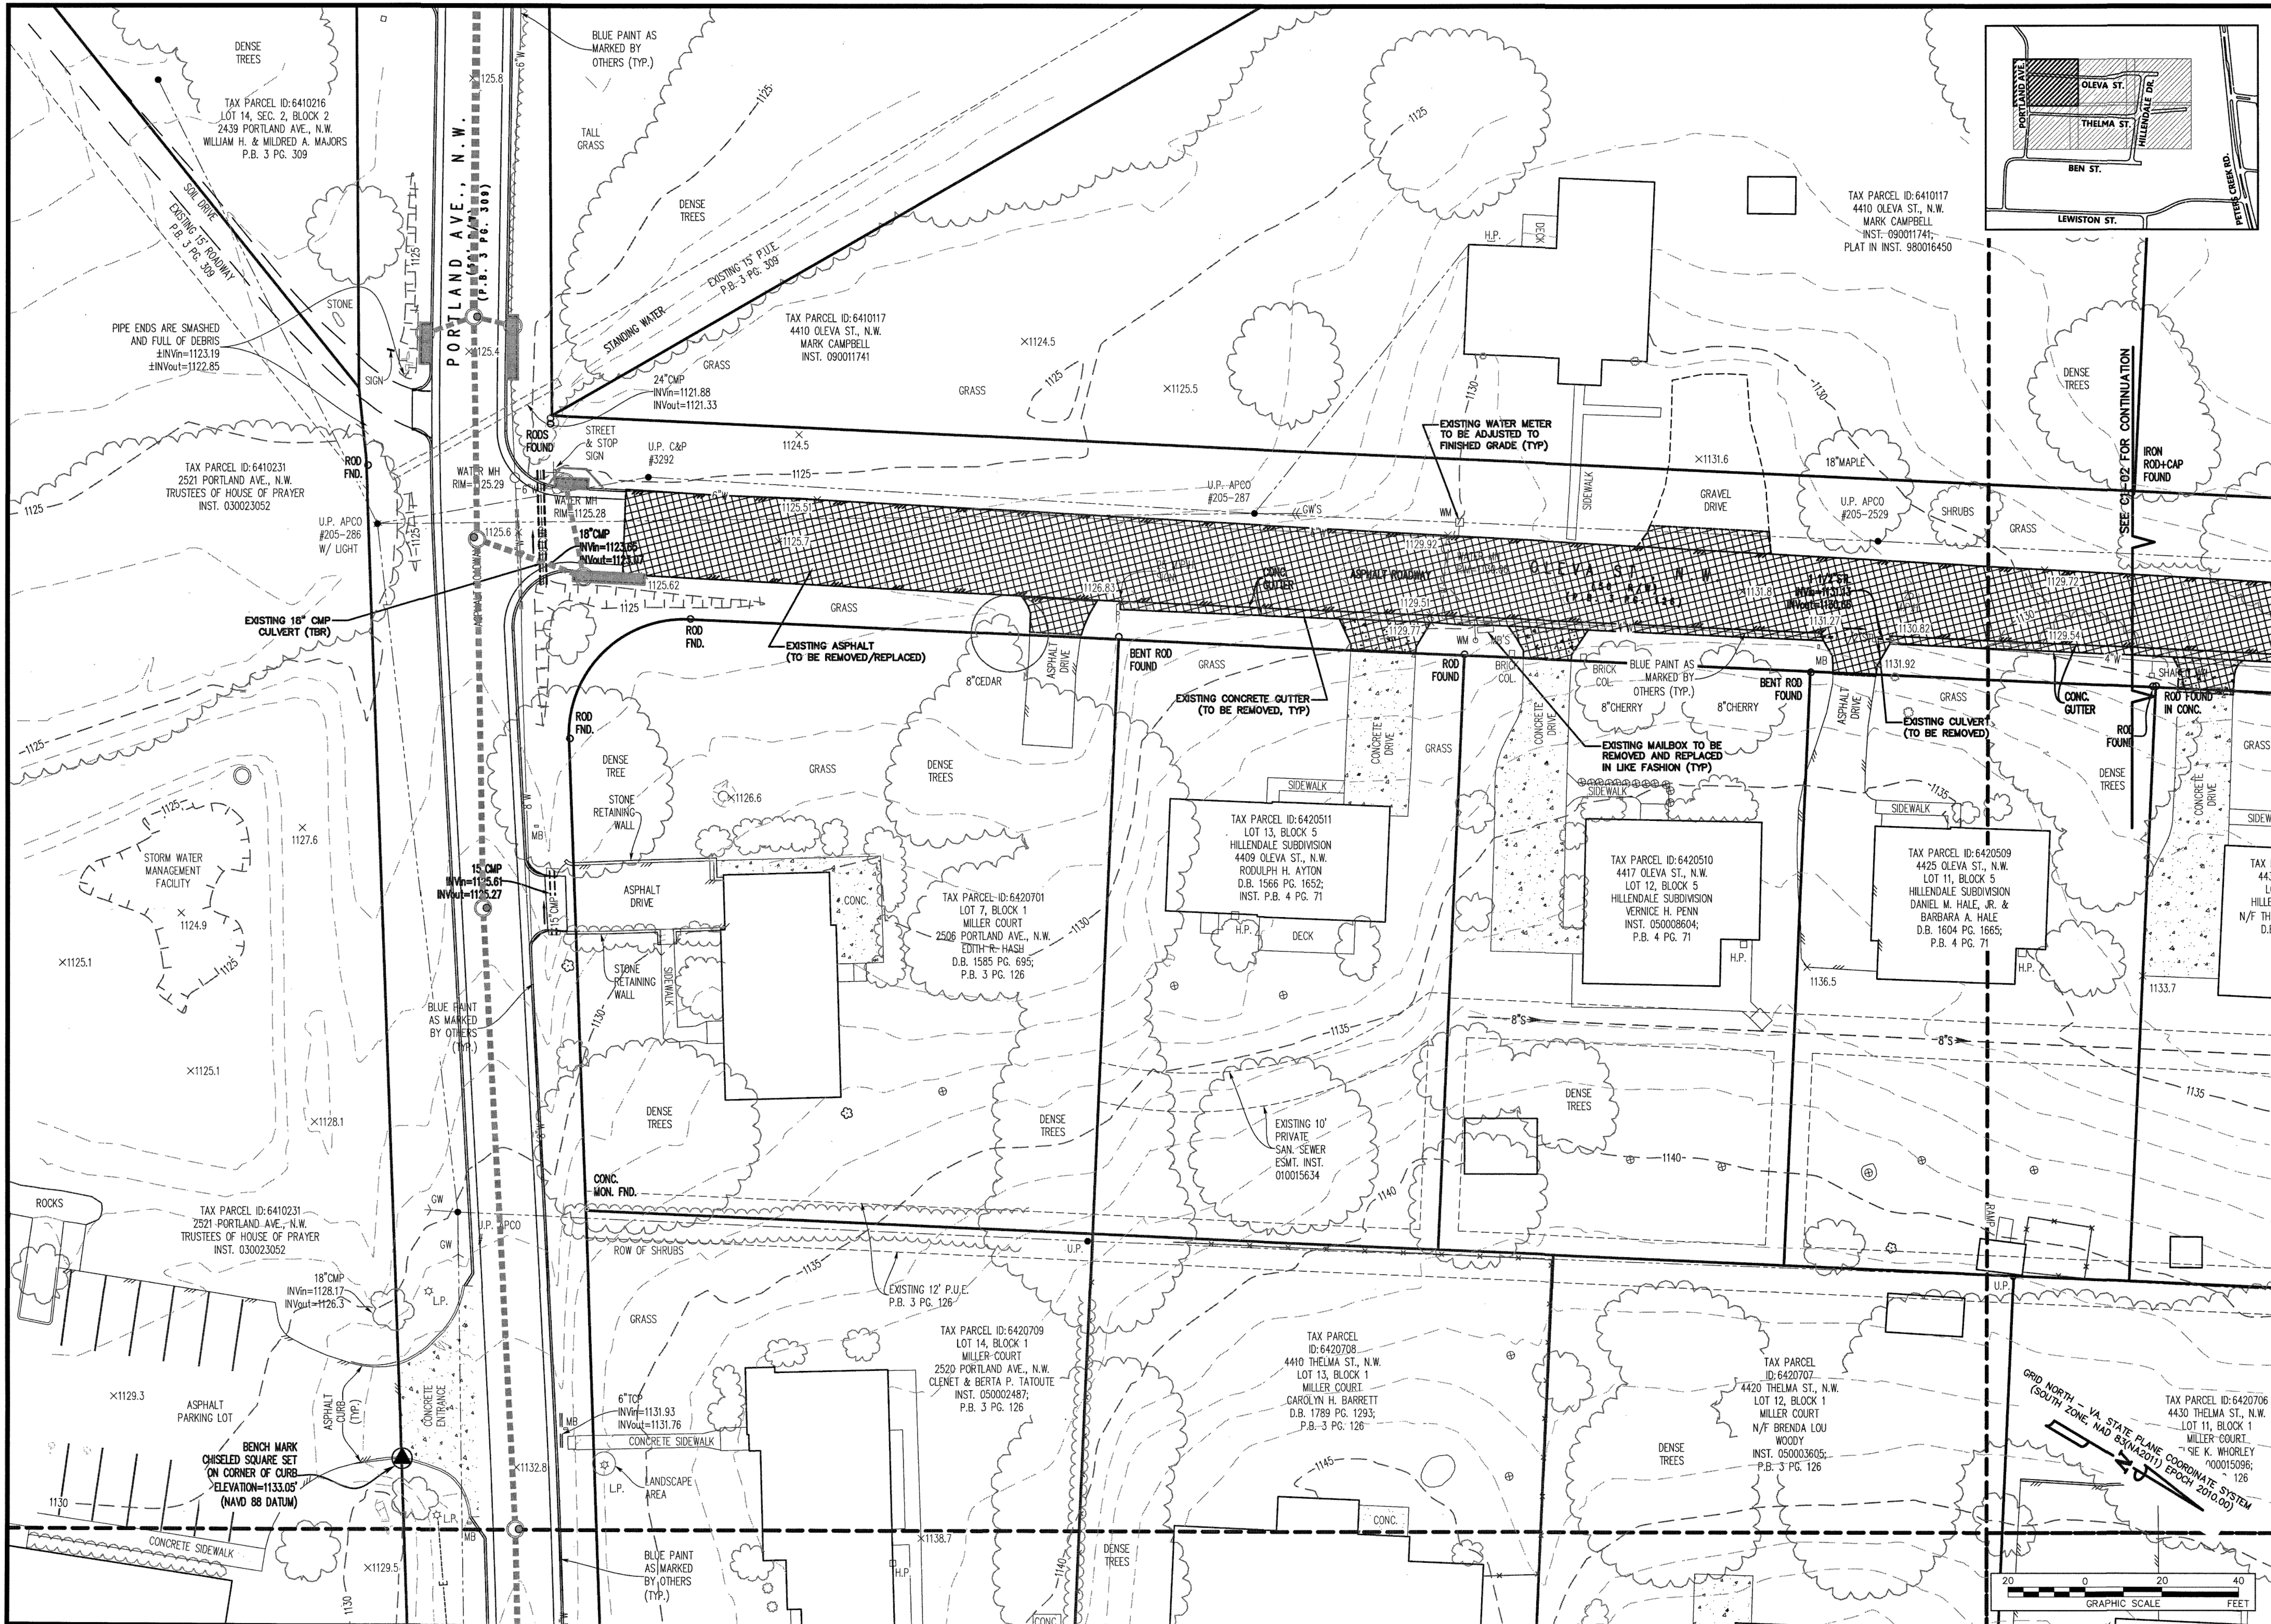

GAY AND NEEL, INC.
ENGINEERING ♦ LANDSCAPE ARCHITECTURE ♦ SURVEYING

1260 Radford Street
Christiansburg, Virginia 24073
Phone: (540) 381-6011
Fax: (540) 381-2773
Email: info@gayandneel.com
Web: www.gayandneel.com

The drawing, design, and digital files relating to this project are the property of Gay and Neel, Inc. The reproduction, copying, or other use of this drawing without GNI's written consent is prohibited.

OLEVA AND THELMA STREET IMPROVEMENTS

JOHN T. NEEL
Lic. No. 035780
01/18/2016
PROFESSIONAL ENGINEER

REVISIONS		
NO.	COMMENTS	DATE

PROJECT TEAM	
PC	JOHN T. NEEL, PE
PM	MATTHEW P. TOMLINSON, PE
DESIGN	SEC. MBL

ISSUE DATE	
	01/18/2016

GNI JOB NO.	
	2521.2

SHEET TITLE	
	EXISTING CONDITIONS AND DEMOLITION PLAN AREA A

SHEET NUMBER	
	C1-01