


X:\Drawings\2021\2021-2\ENGINEERING\Design\Plans\2021-2_Sht_C1_Demo_Plan.dwg
C:\G:\EXISTING CONDITIONS AND DEMOLITION PLAN AREA E - 01/25/2016 4:11:12 PM, Messer, DWG To PDF, p3, 1:1

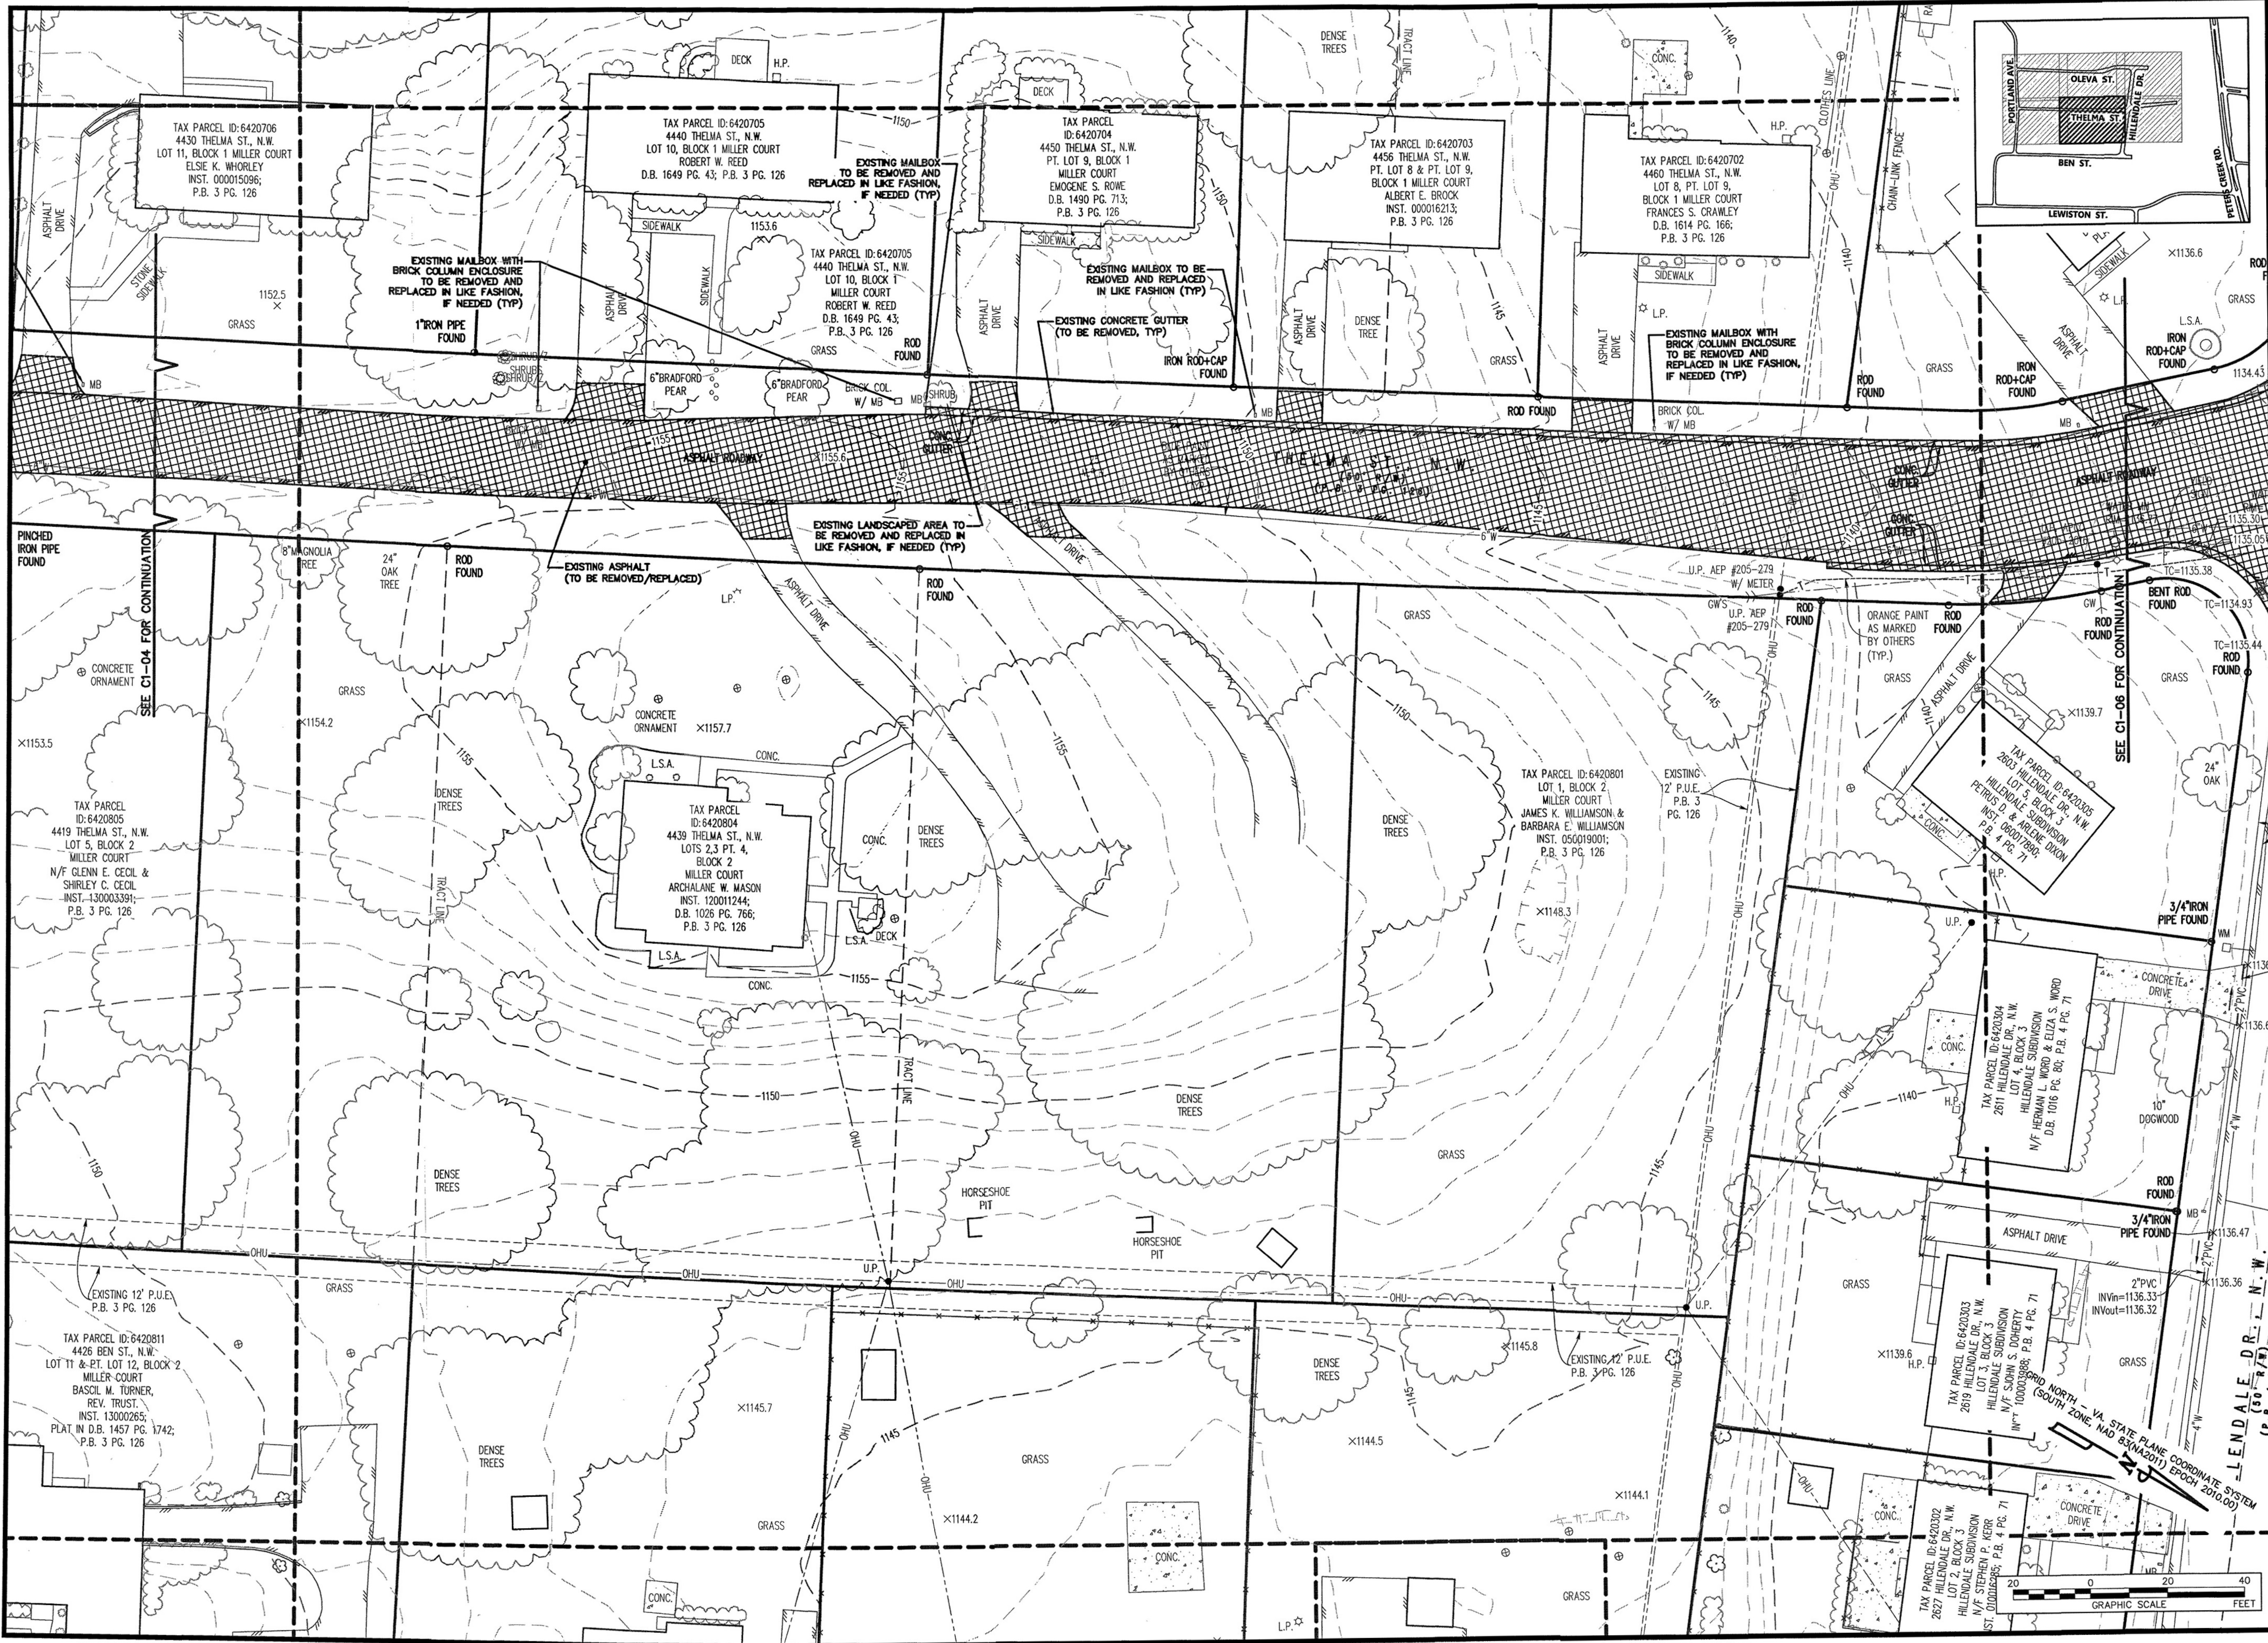

GAY AND NEEL, INC.
ENGINEERING ♦ LANDSCAPE ARCHITECTURE ♦ SURVEYING


1260 Radford Street
Christiansburg, Virginia 24073
Phone: (540) 381-6011
Fax: (540) 381-2773
Email: info@gayandneel.com
Web: www.gayandneel.com



The drawing, design, and digital files relating to this project are the property of Gay and Neel, Inc. The reproduction, copying, or other use of this drawing without GNI's written consent is prohibited.

OLEVA AND THELMA STREET IMPROVEMENTS

CITY OF ROANOKE, VIRGINIA

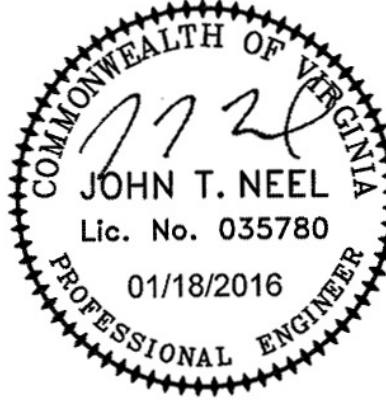

REVISIONS		
NO.	COMMENTS	DATE

PROJECT TEAM	
PIE	JOHN T. NEEL, PE
PM	MATTHEW P. TOMLINSON, PE
DESIGN	SEC, MBL
ISSUE DATE	
01/18/2016	
GNI JOB NO.	
2521.2	
SHEET TITLE	
EXISTING CONDITIONS AND DEMOLITION PLAN AREA E	
SHEET NUMBER	
C1-05	