
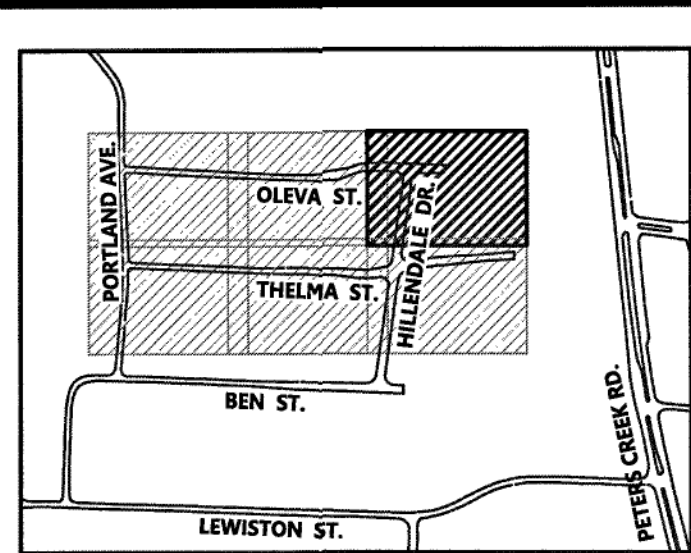


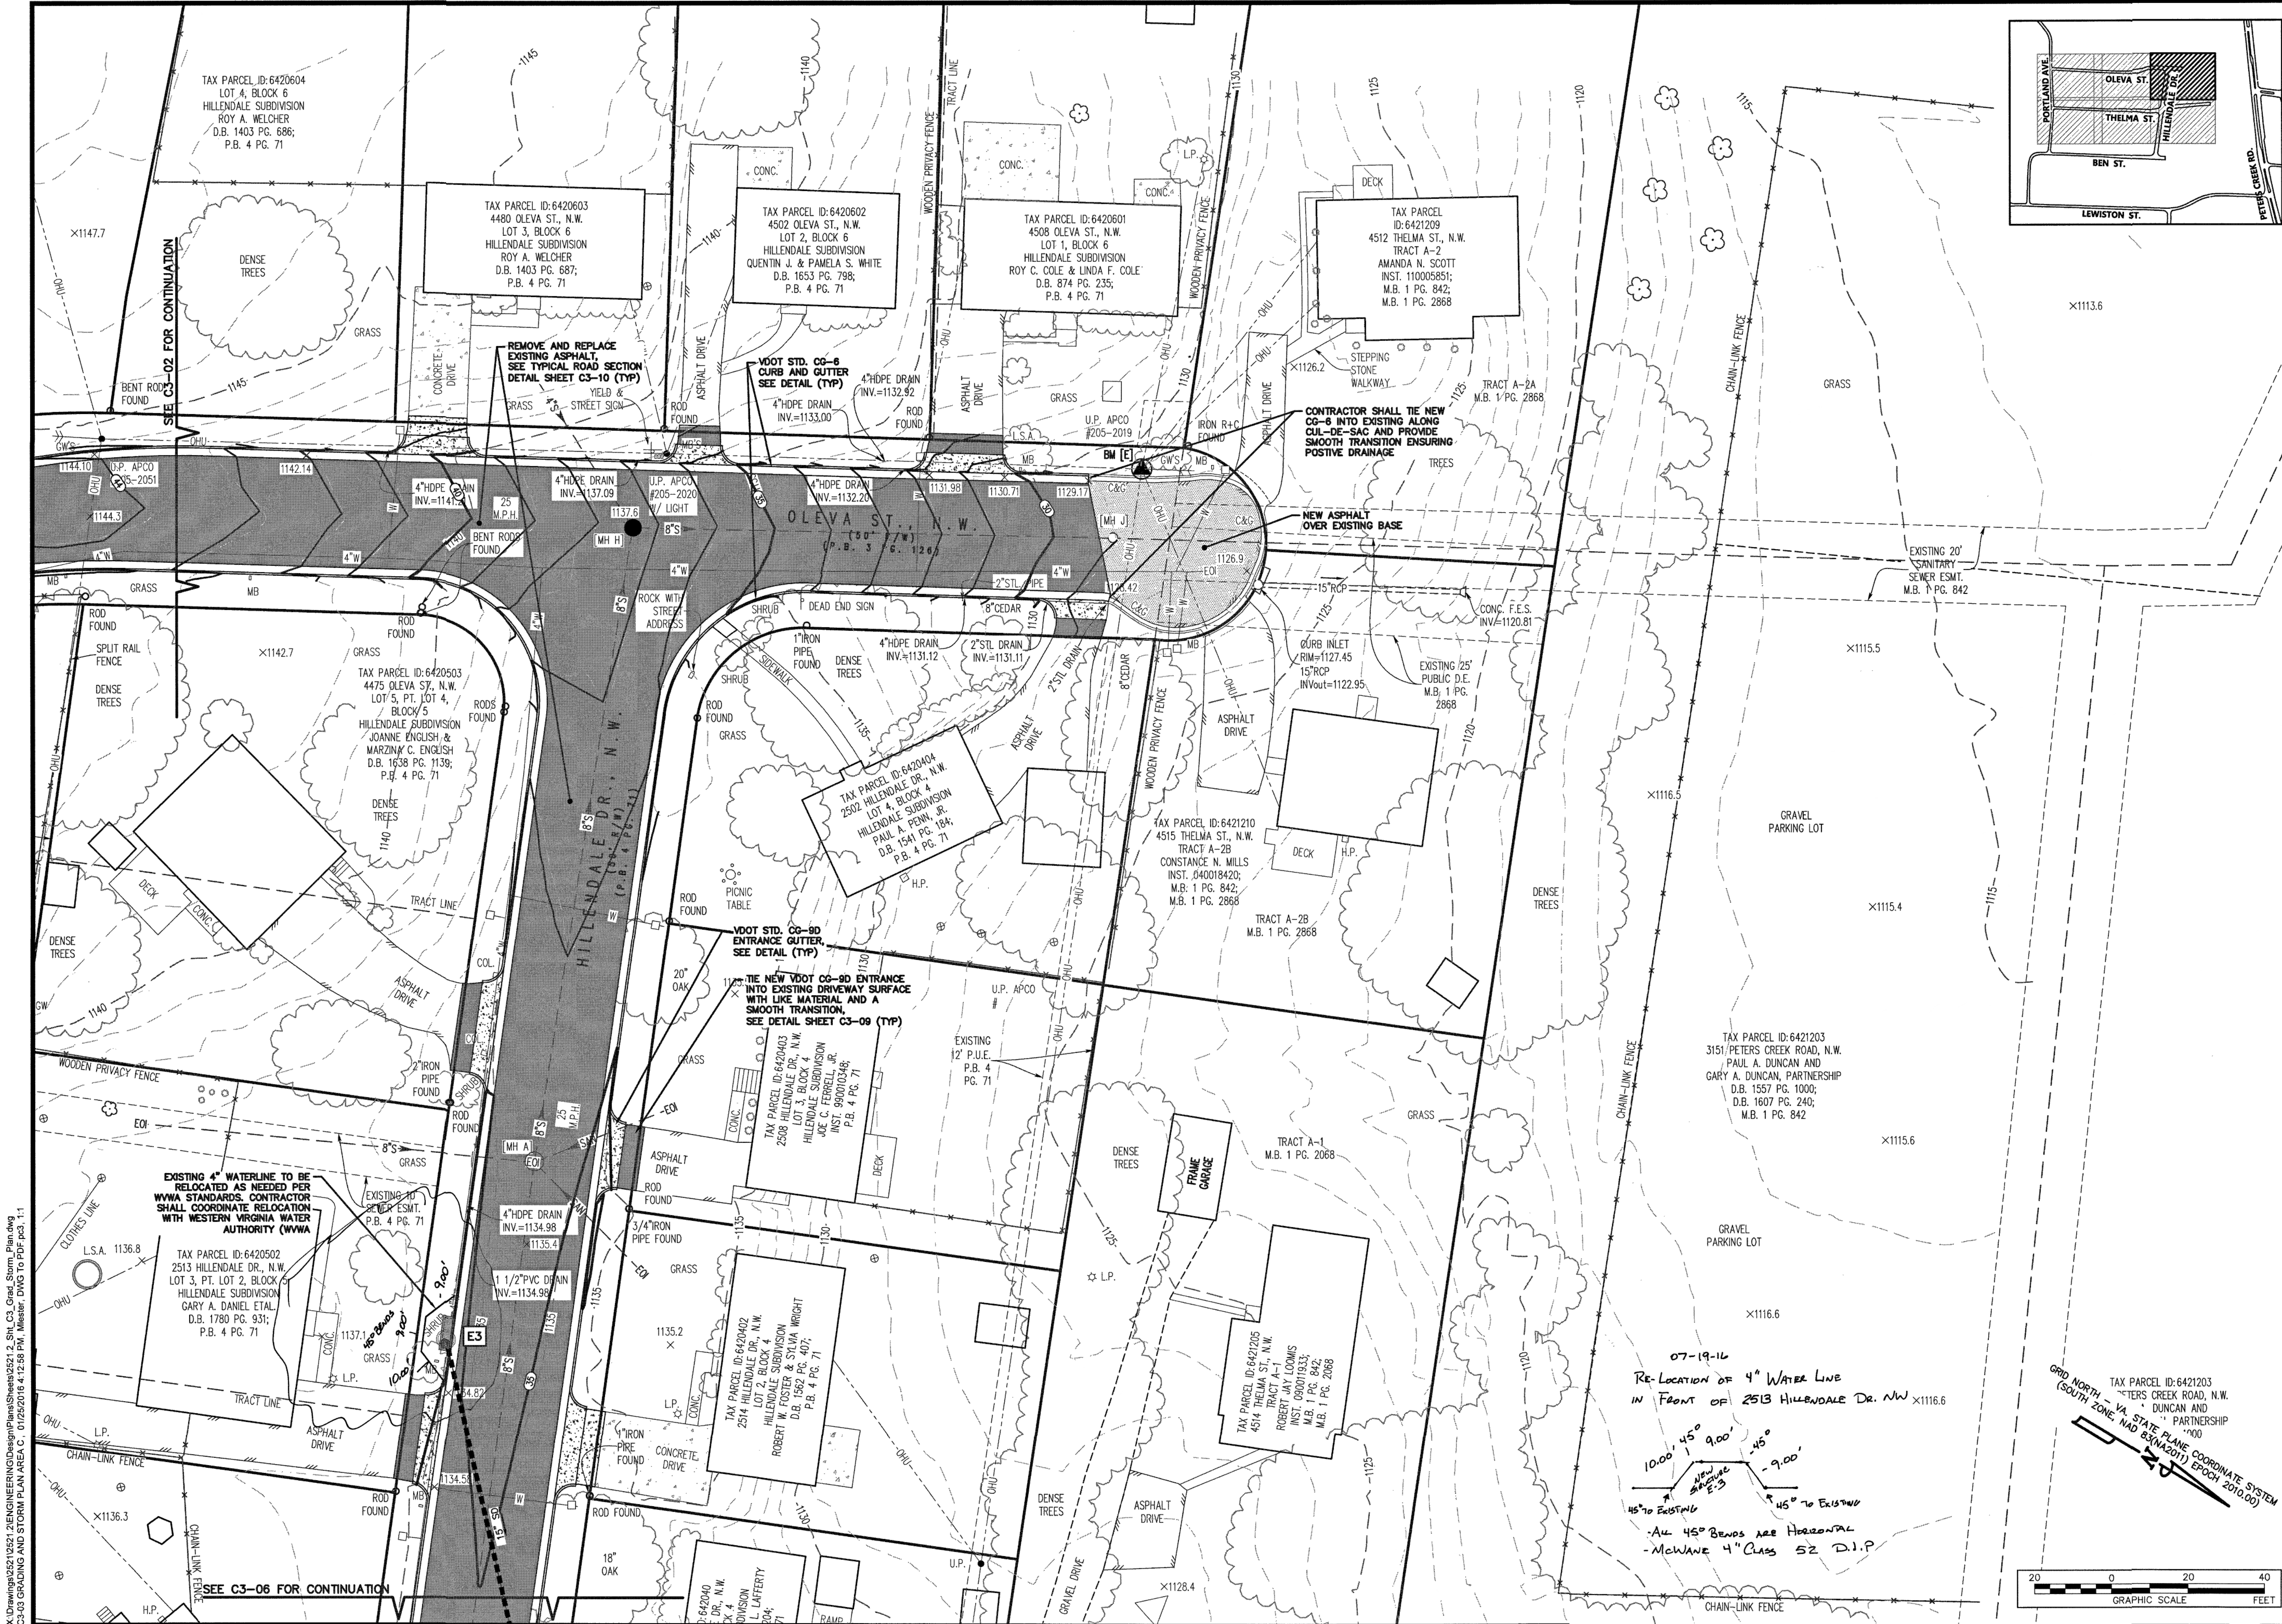

GAY AND NEEL, INC.
ENGINEERING ♦ LANDSCAPE ARCHITECTURE ♦ SURVEYING

1260 Radford Street
Christiansburg, Virginia 24073

Phone: (540) 381-6011
Fax: (540) 381-2775
Email: info@gayandneel.com
Web: www.gayandneel.com

The drawing, design, and digital files relating to this project are the property of Gay and Neel, Inc. The reproduction, copying, or other use of this drawing without GNV's written consent is prohibited.

OLEVA AND THELMA STREET IMPROVEMENTS

COMMONWEALTH OF VIRGINIA

172

JOHN T. NEEL
Lic. No. 035780
01/18/2016
PROFESSIONAL ENGINEER

REVISIONS		
NO.	COMMENTS	DATE

PROJECT TEAM	
PIC	JOHN T. NEEL, PE
PM	MATTHEW P. TOMLINSON, PE
DESIGN	SEC. MBL
ISSUE DATE	
01/18/2016	
GNV JOB NO.	
2521.2	
SHEET TITLE	
GRADING AND STORM PLAN AREA C	
SHEET NUMBER	
C3-03	