


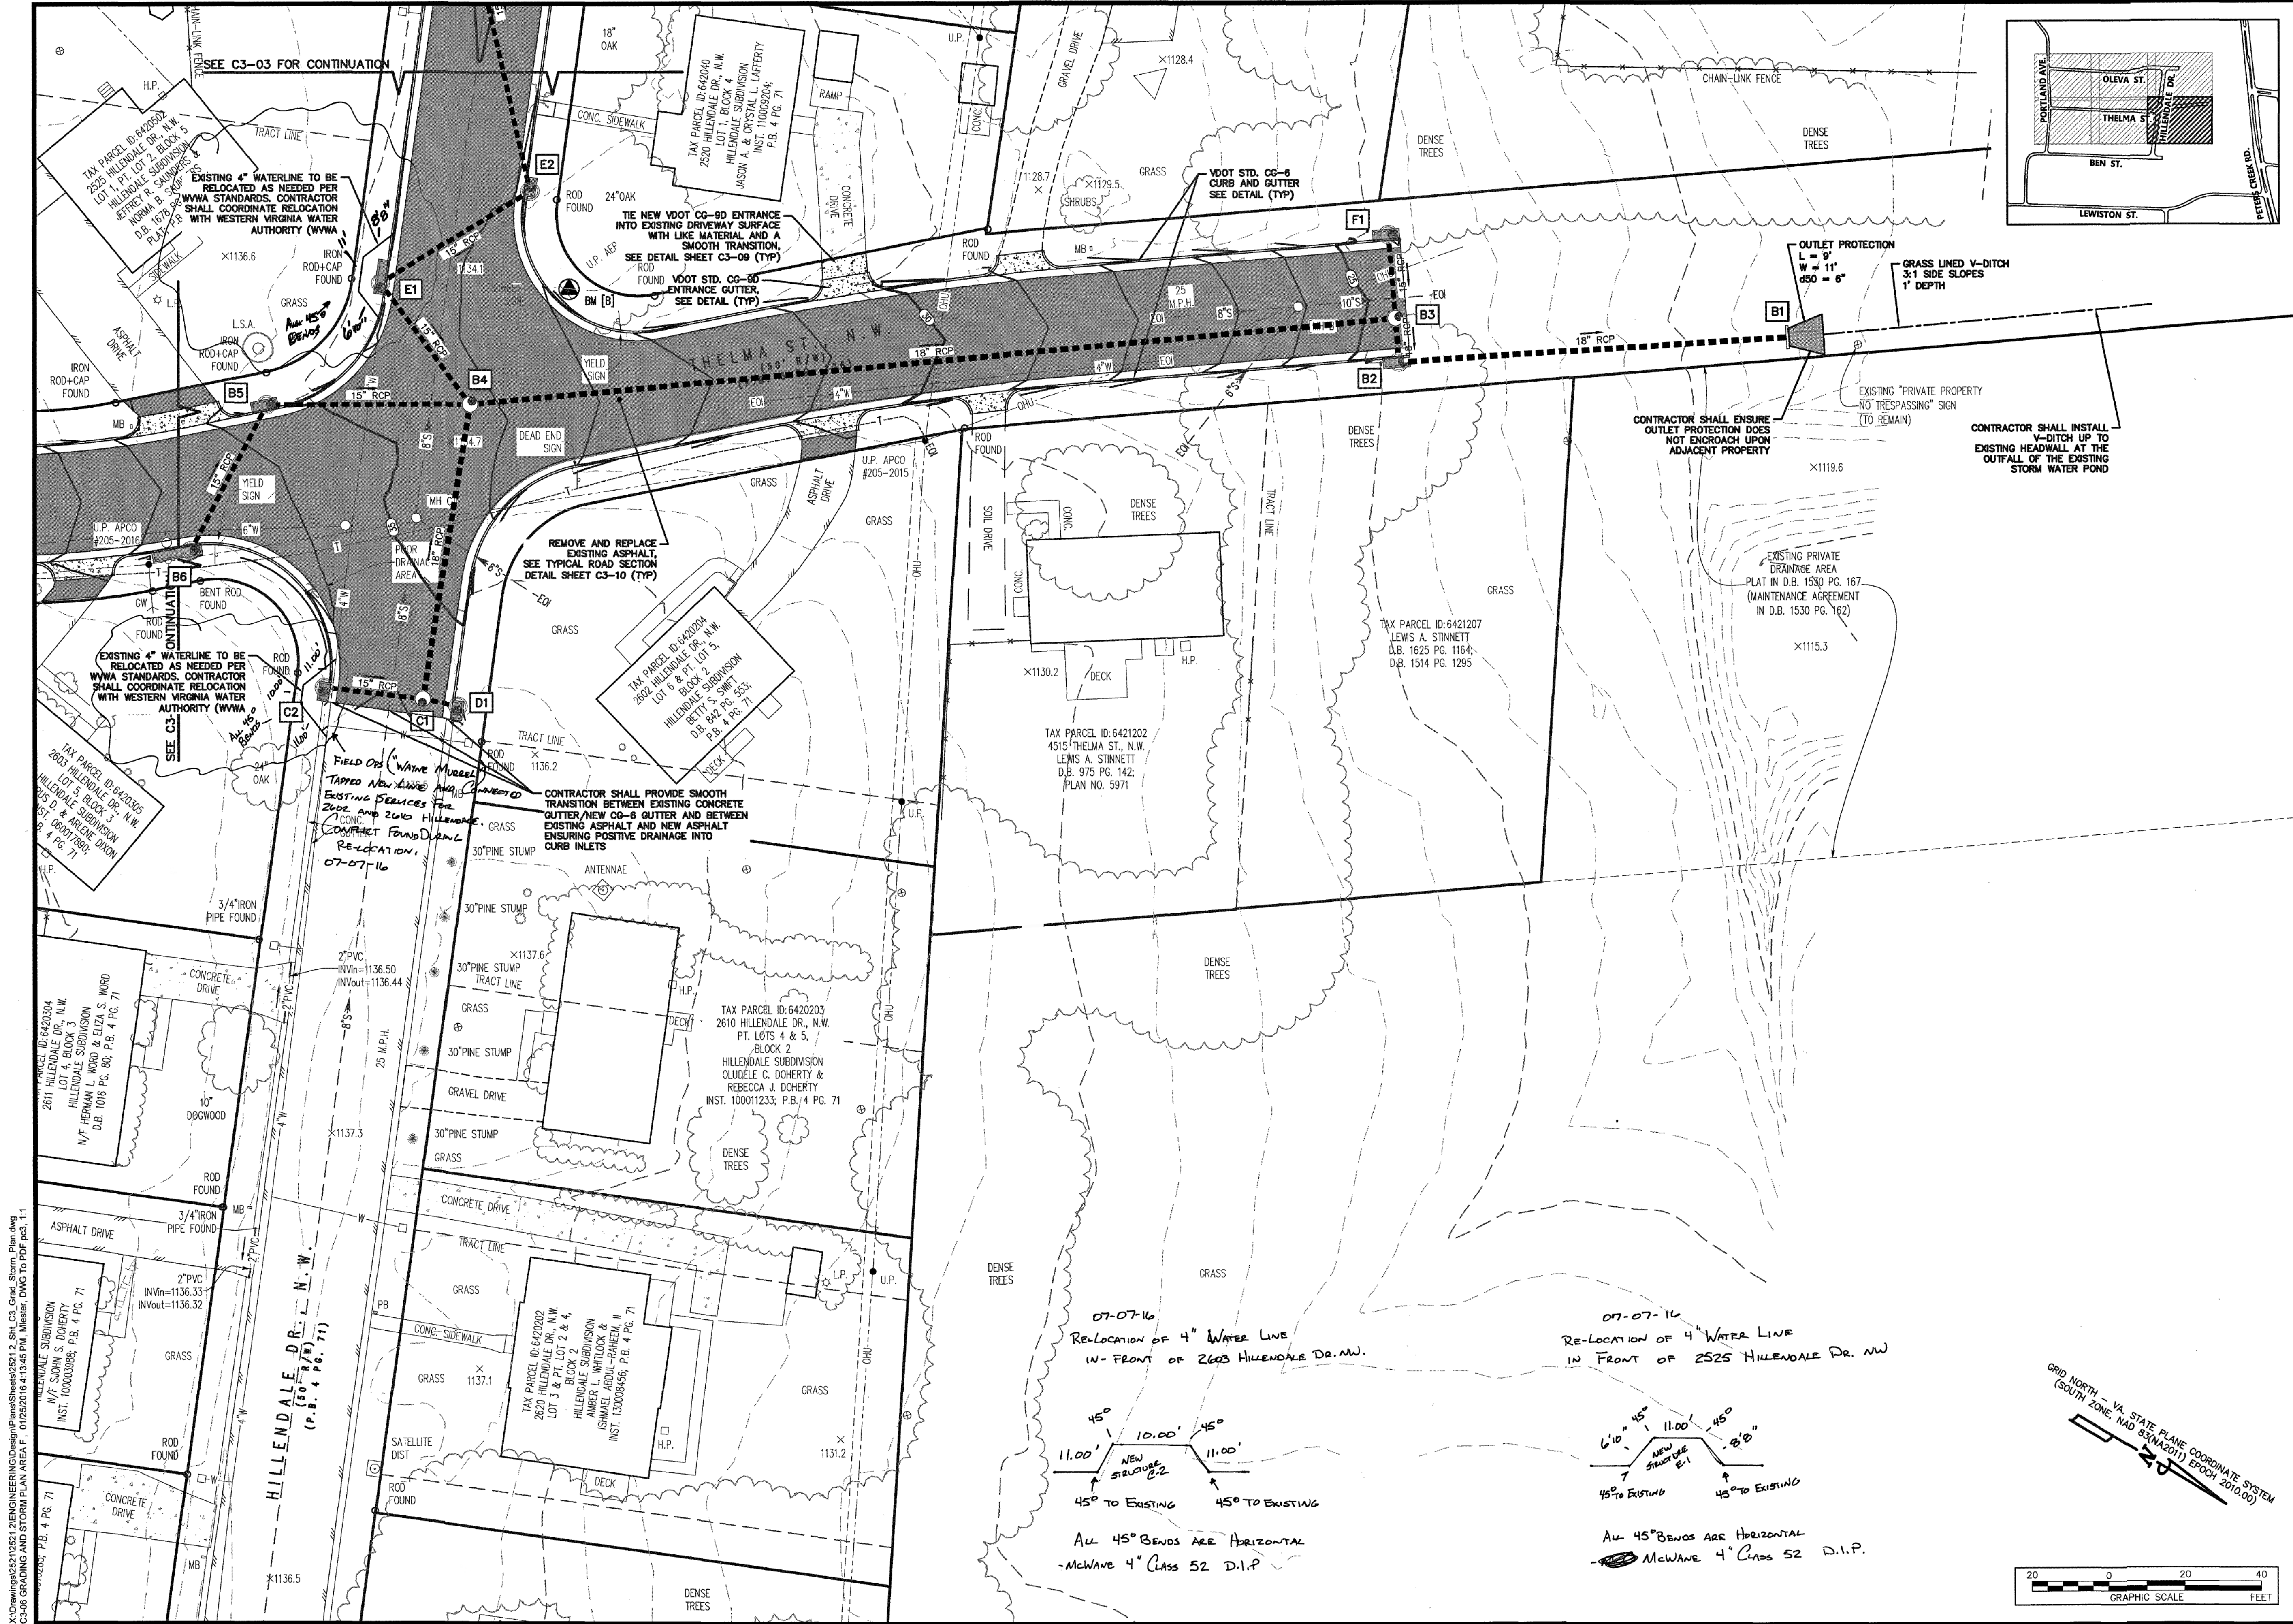

X:\Drawings\2521\2521-2\ENGINEERING\Drawings\Sheet\2521-2\_Sht\_C3\_Grad\_Storm\_Plan.dwg  
C3-06 GRADING AND STORM PLAN AREA F 01/18/2016 4:13:46 PM Mearns DWG TO PDF.pc3 1:1

**GAY AND NEEL, INC.**  
ENGINEERING • LANDSCAPE ARCHITECTURE • SURVEYING  
1260 Radford Street  
Christiansburg, Virginia 24073  
Phone: (540) 381-6011  
Fax: (540) 381-2773  
Email: info@gayandneel.com  
Web: www.gayandneel.com

1260 Radford Street  
Christiansburg, Virginia 24073  
Phone: (540) 381-6011  
Fax: (540) 381-2773  
Email: info@gayandneel.com  
Web: www.gayandneel.com

The drawing, design, and digital files relating to this project are the property of Gay and Neel, Inc. The reproduction, copying, or other use of this drawing without GNI's written consent is prohibited.

## OLEVA AND THELMA STREET IMPROVEMENTS

CITY OF ROANOKE, VIRGINIA

COMMONWEALTH OF VIRGINIA  
JOHN T. NEEL  
Lic. No. 035780  
01/18/2016  
PROFESSIONAL ENGINEER

| REVISIONS |          |      |
|-----------|----------|------|
| NO.       | COMMENTS | DATE |
|           |          |      |
|           |          |      |
**PROJECT TEAM**

|        |                          |
|--------|--------------------------|
| PIC    | JOHN T. NEEL, PE         |
| PWA    | MATTHEW P. TOMLINSON, PE |
| DESIGN | SEC, MBL                 |

**ISSUE DATE**  
01/18/2016

**GNI JOB NO.**  
2521.2

**SHEET TITLE**  
GRADING AND STORM PLAN AREA F

**SHEET NUMBER**  
C3-06