




X:\Drawings\2021\210251\21ENGINEERING\Design\Plans\Sheet\210251_Sht_C3_Storm_Prof.dwg
C307 STORM PROFILES: 07/25/2016 4:14:21 PM, Master, DWG to PDF, p3, 1/1

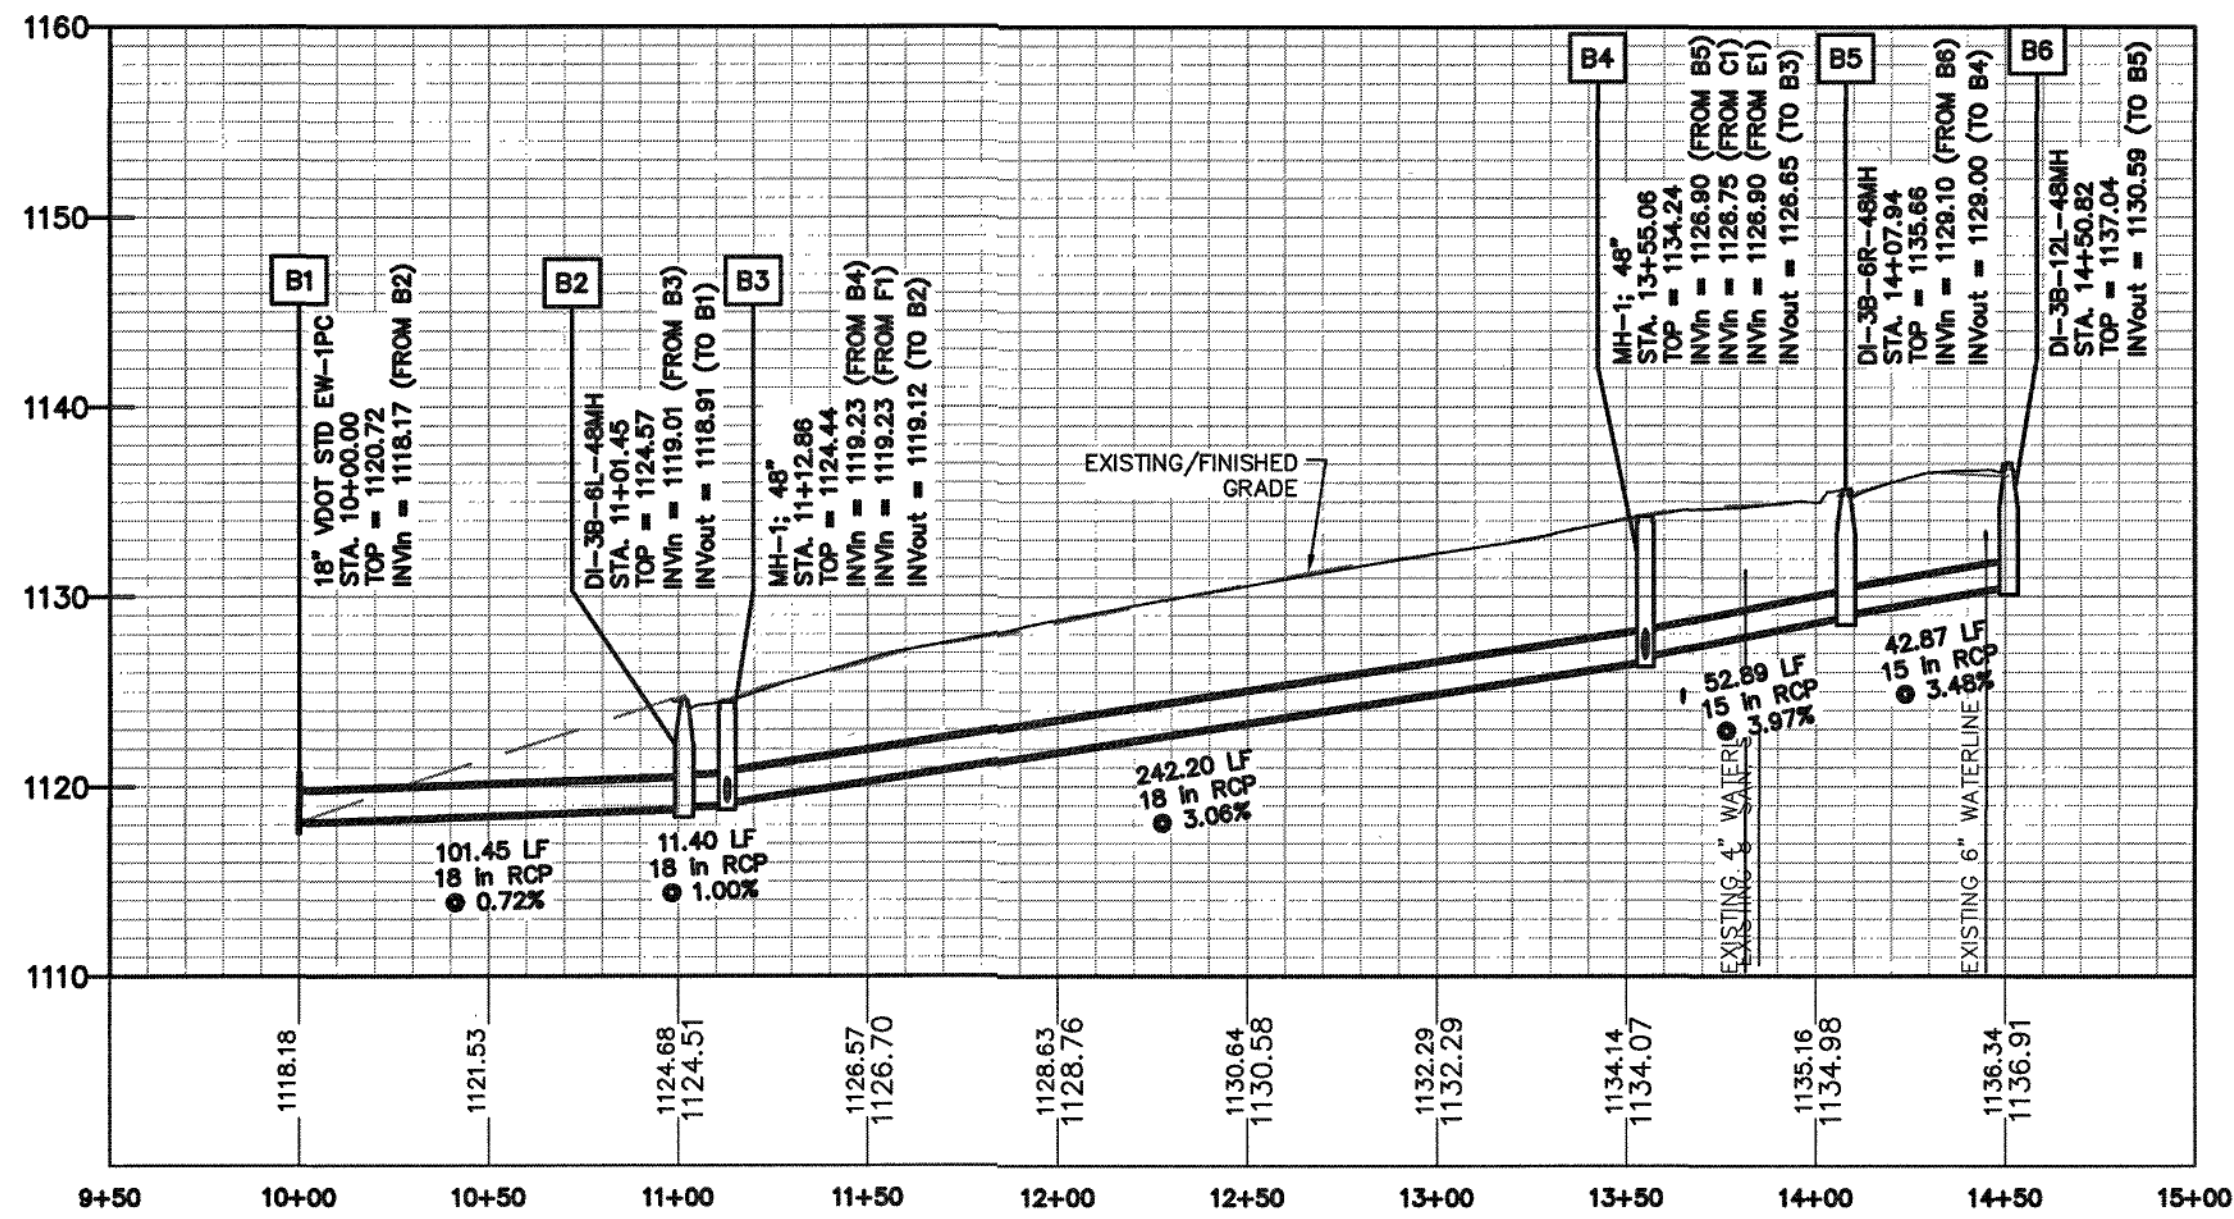


PROFILE - LINE B
SCALE
VERTICAL: 1" = 10'
HORIZONTAL: 1" = 50'

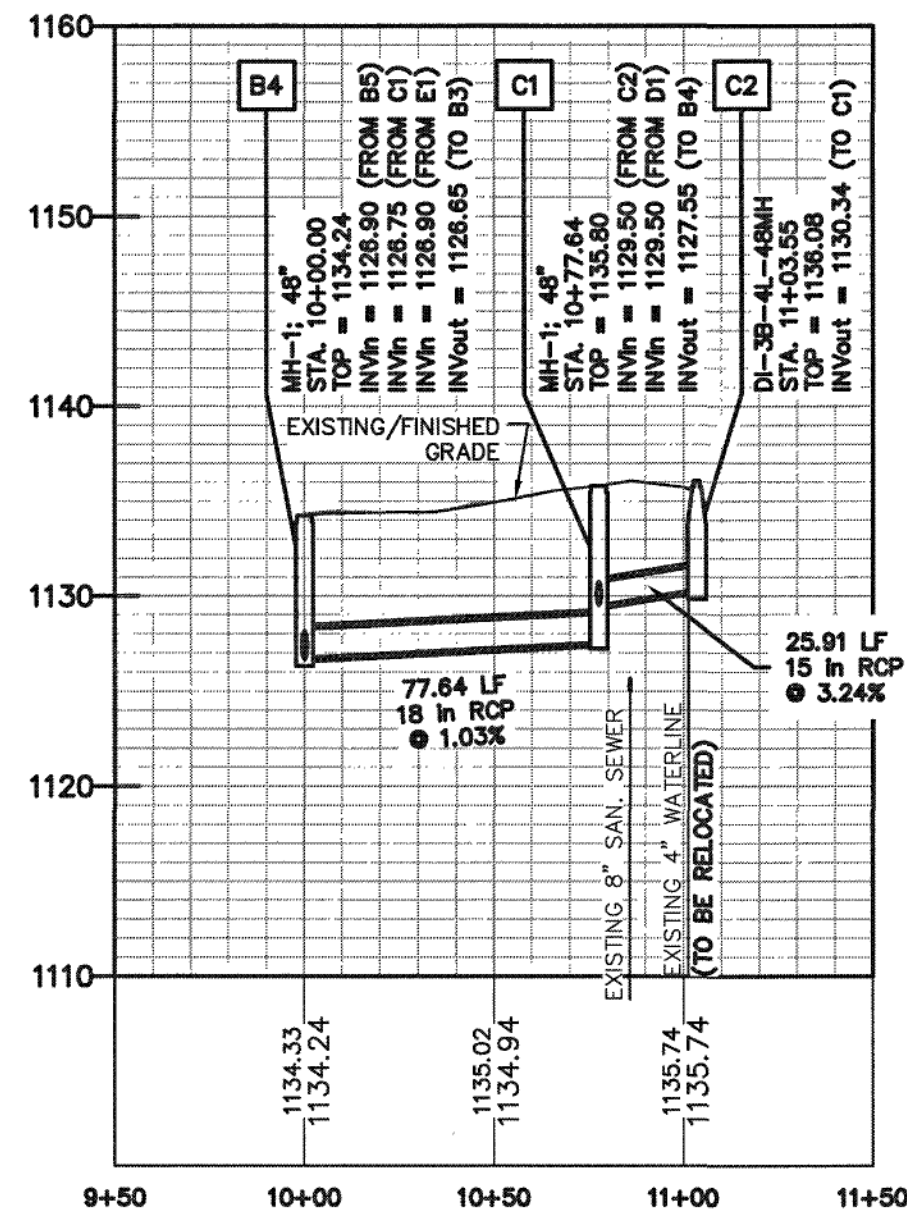


PROFILE - LINE C
SCALE
VERTICAL: 1" = 10'
HORIZONTAL: 1" = 50'

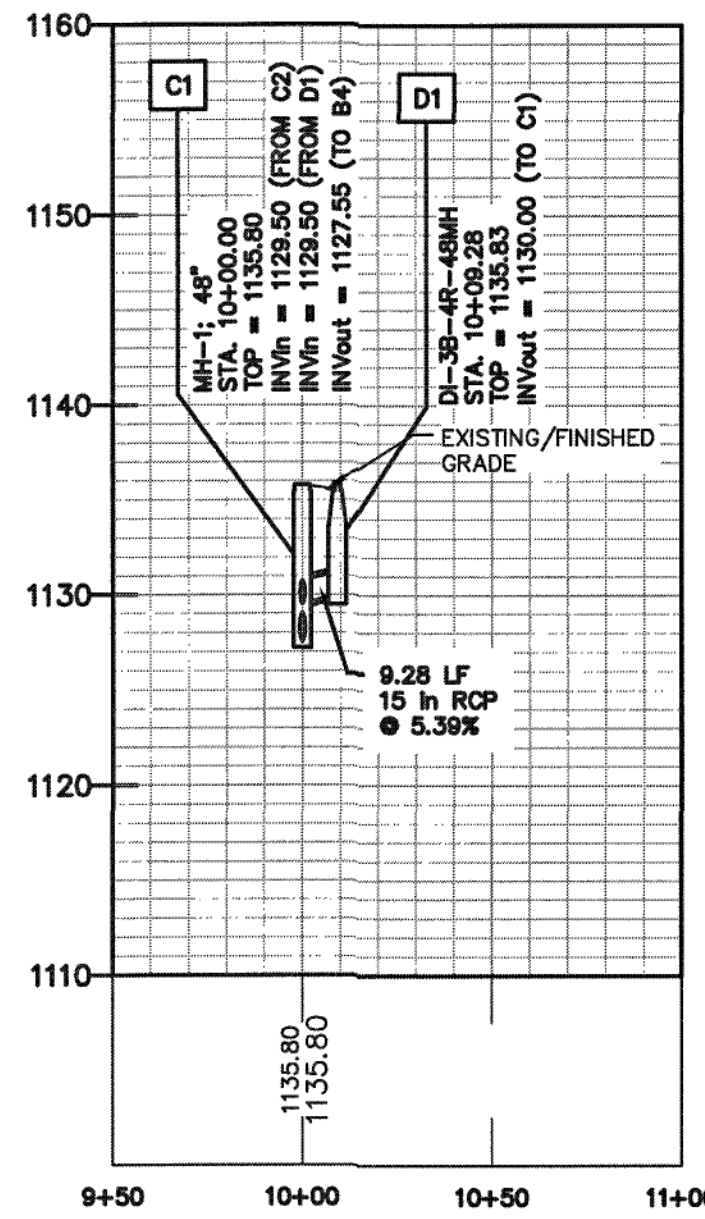


PROFILE - LINE D
SCALE
VERTICAL: 1" = 10'
HORIZONTAL: 1" = 50'

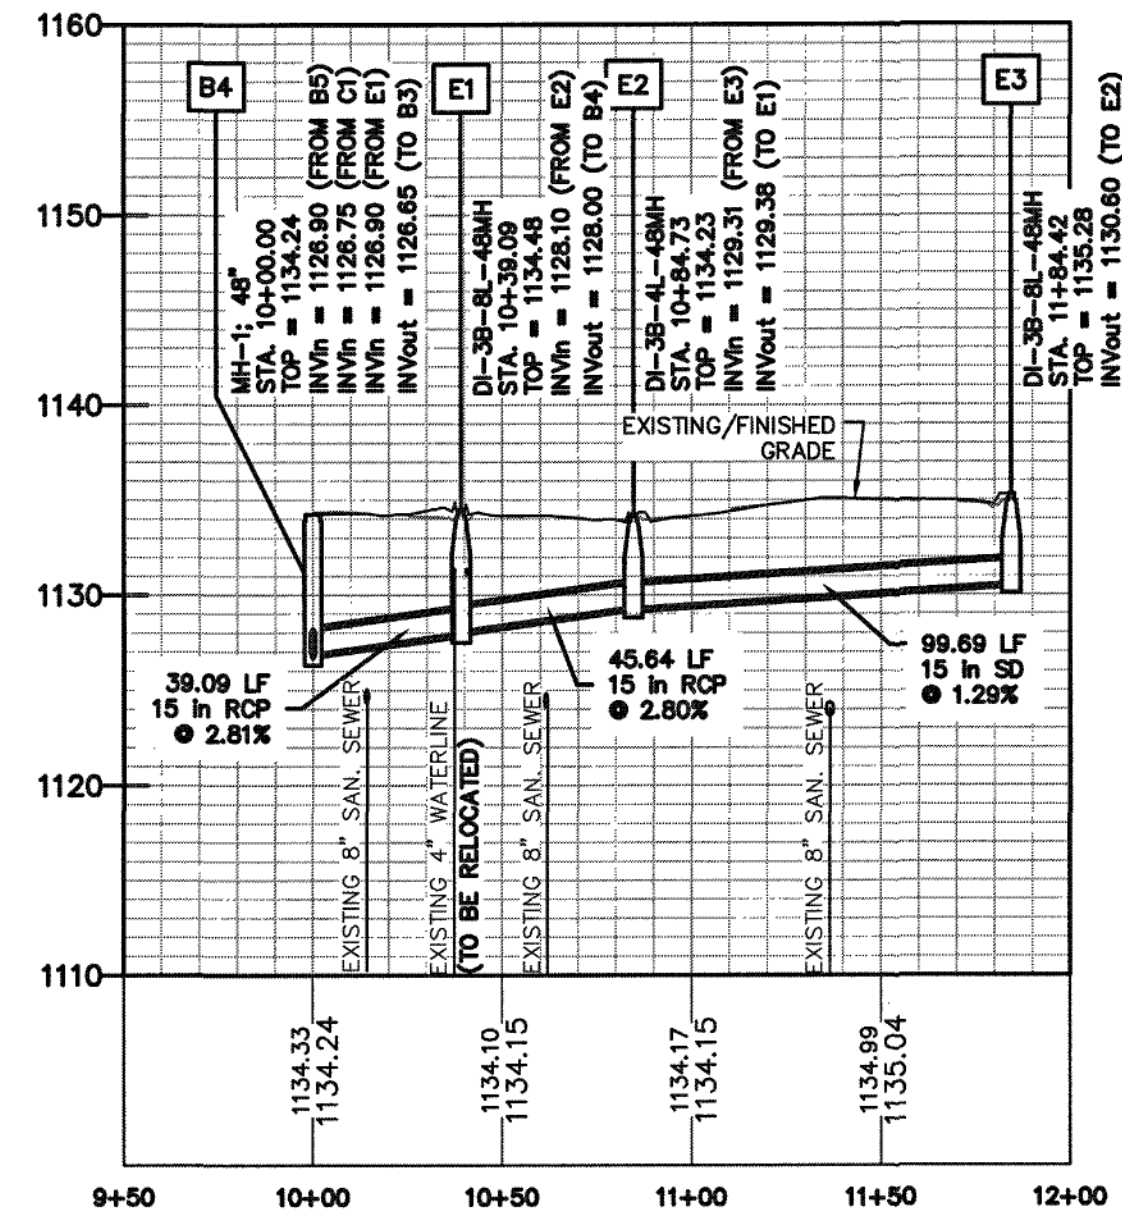


PROFILE - LINE E
SCALE
VERTICAL: 1" = 10'
HORIZONTAL: 1" = 50'

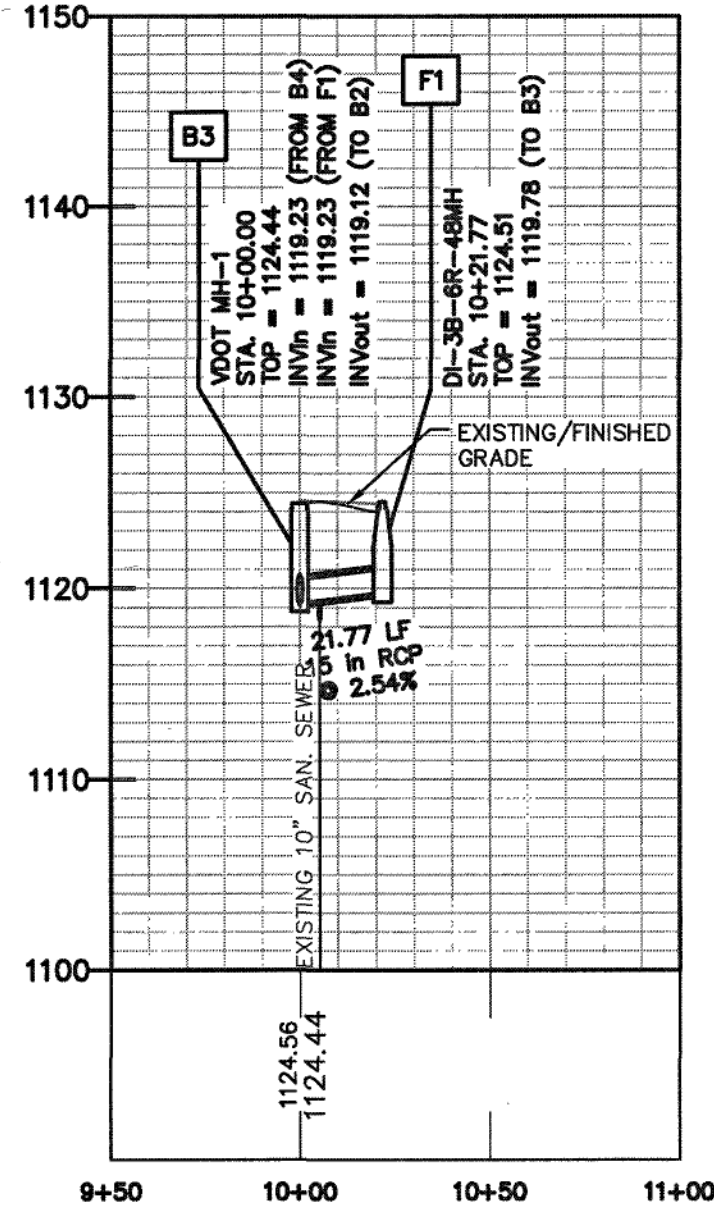


PROFILE - LINE F
SCALE
VERTICAL: 1" = 10'
HORIZONTAL: 1" = 50'

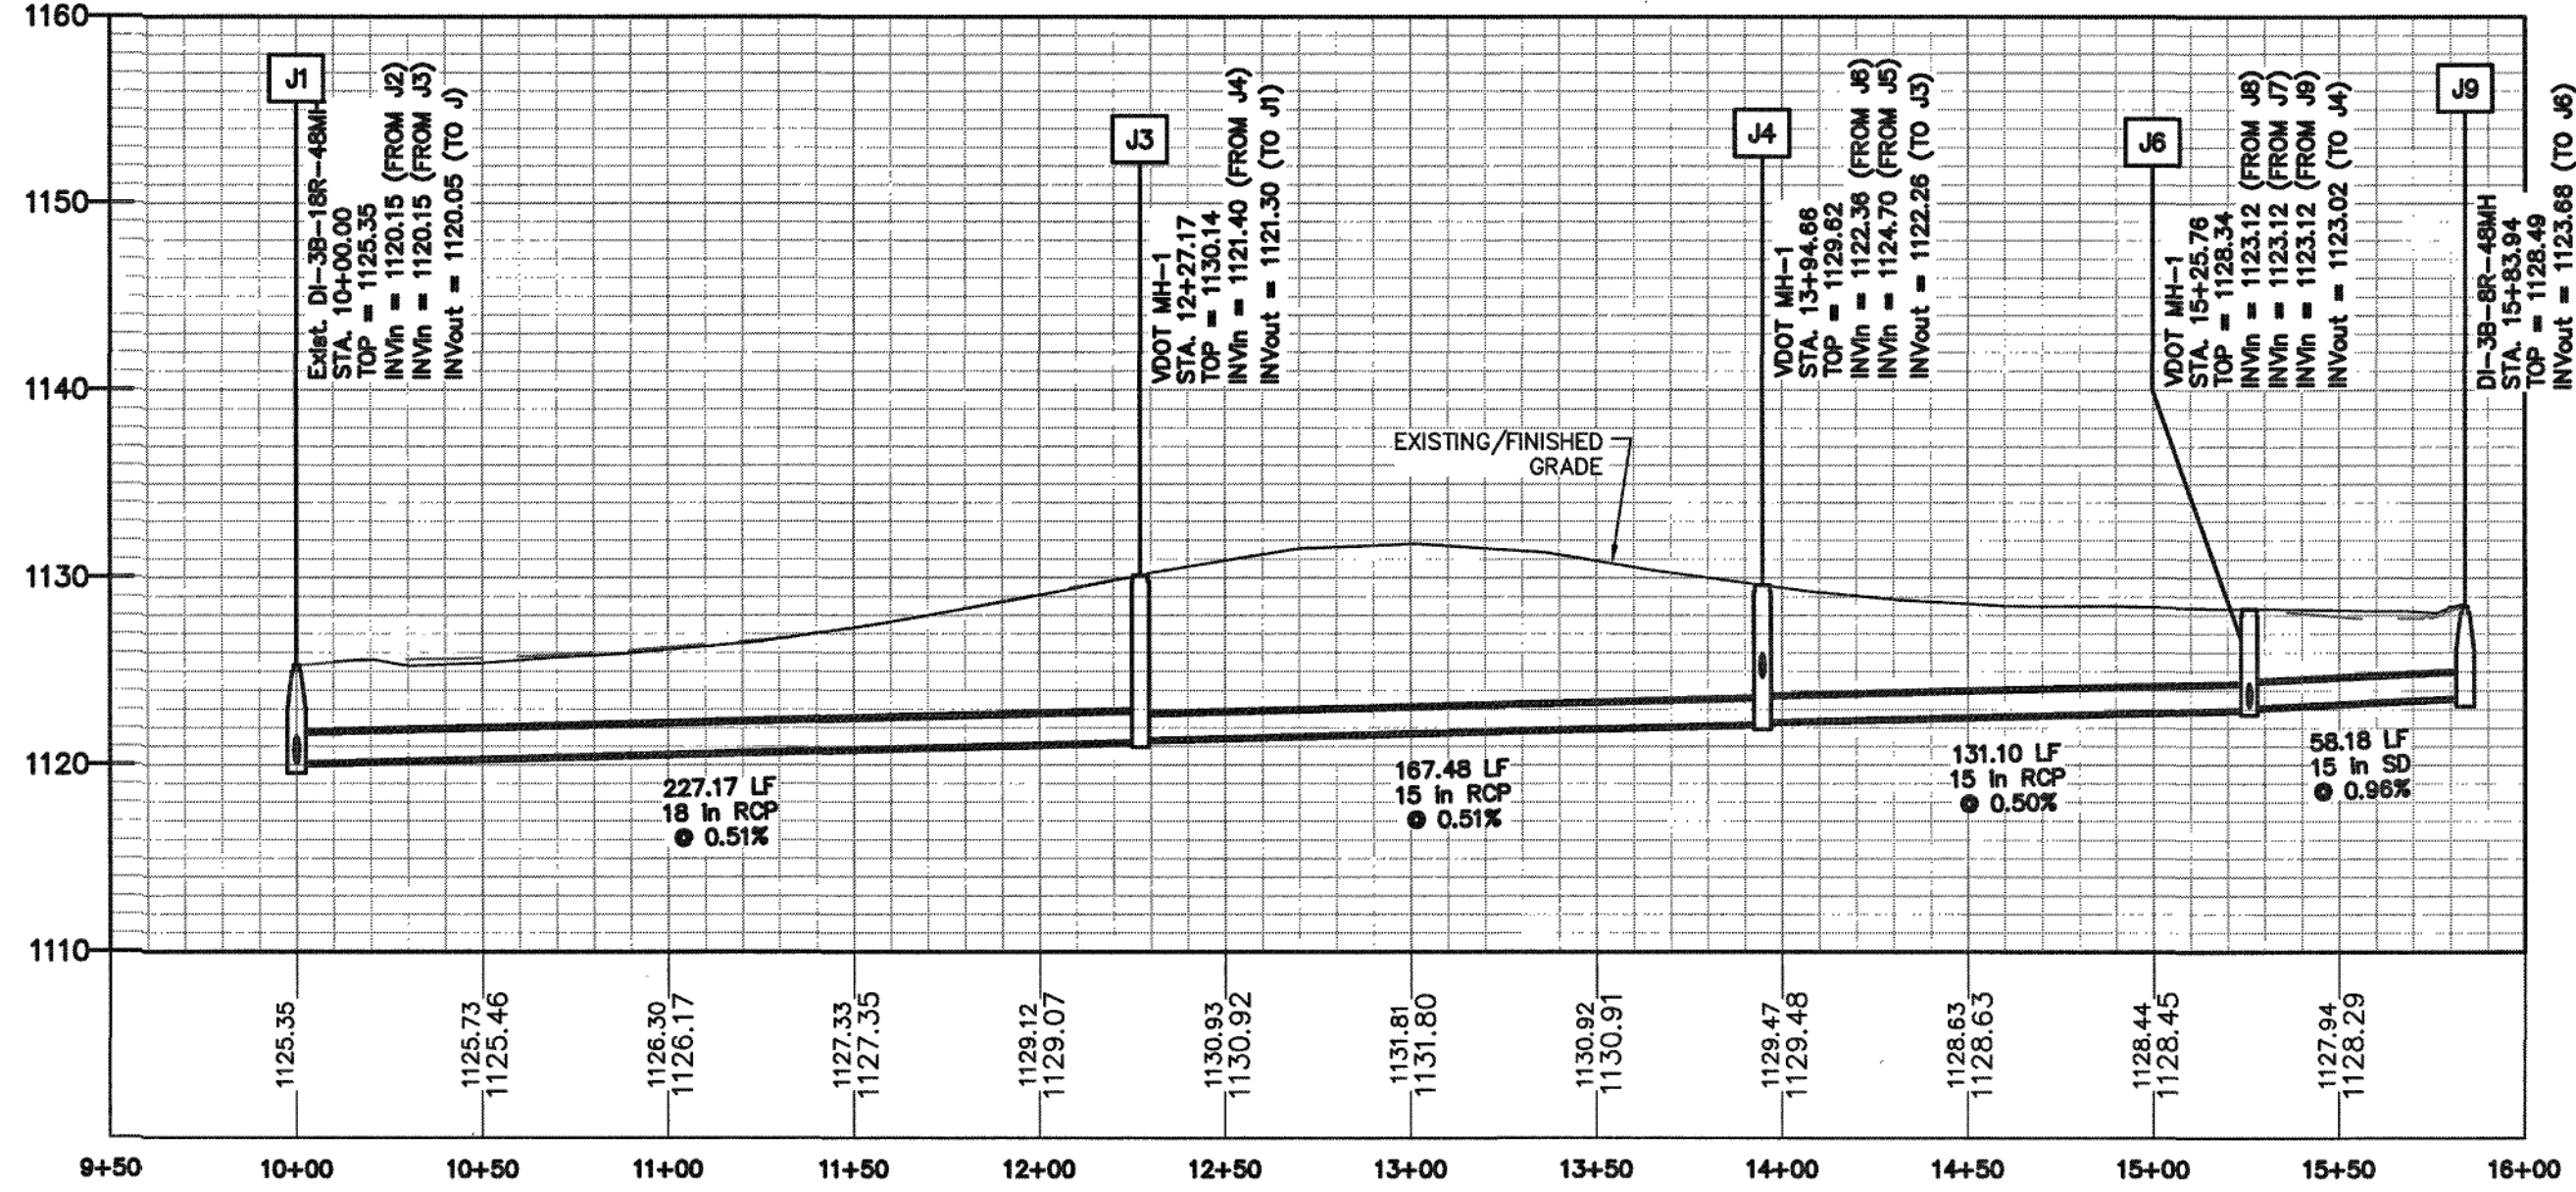


PROFILE - LINE J
SCALE
VERTICAL: 1" = 10'
HORIZONTAL: 1" = 50'

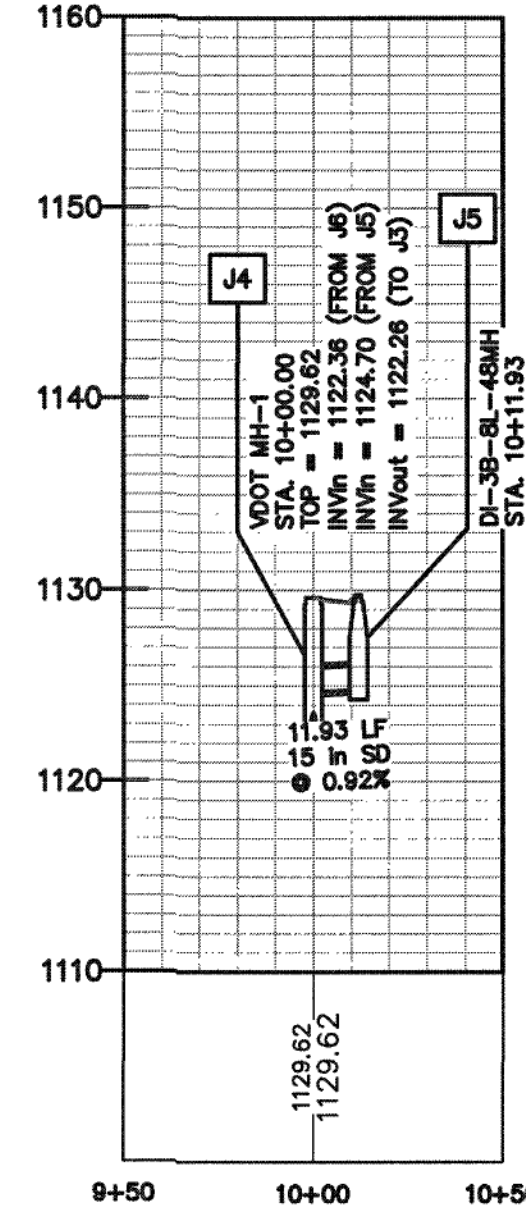



PROFILE - LINE J5
SCALE
VERTICAL: 1" = 10'
HORIZONTAL: 1" = 50'

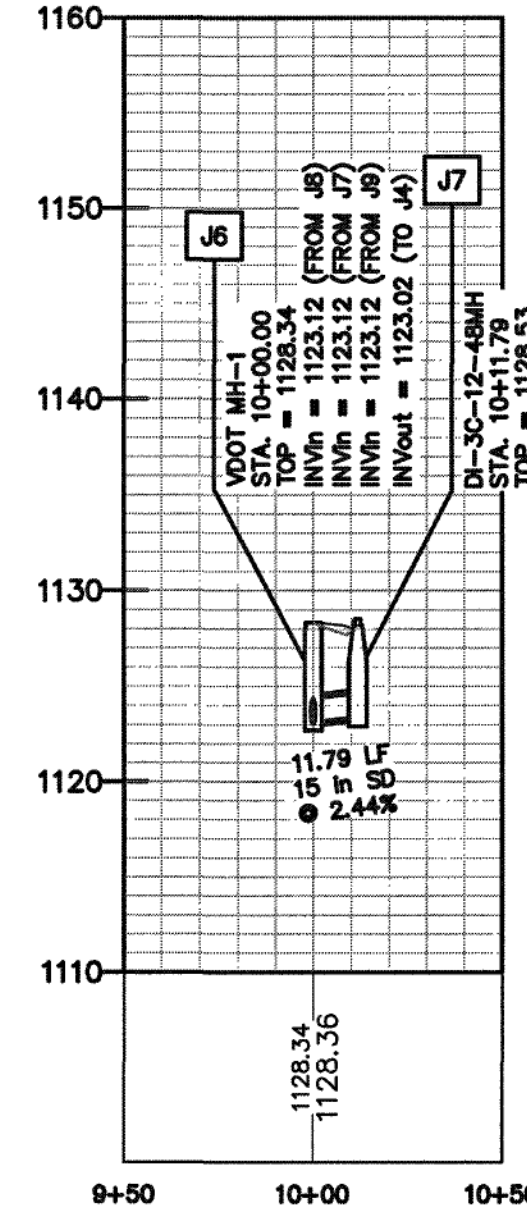

PROFILE - LINE J7
SCALE
VERTICAL: 1" = 10'
HORIZONTAL: 1" = 50'

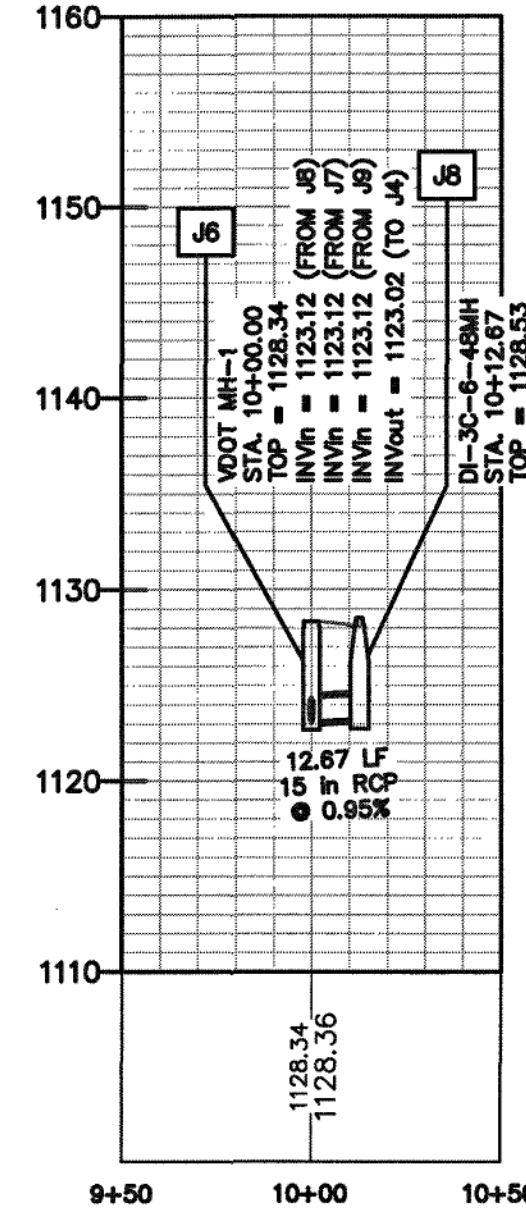

PROFILE - LINE J8
SCALE
VERTICAL: 1" = 10'
HORIZONTAL: 1" = 50'

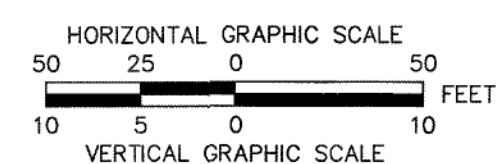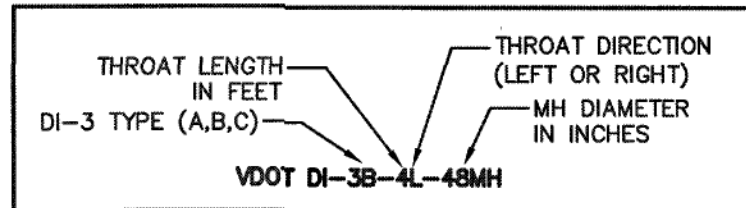


GAY AND NEEL, INC.
ENGINEERING ♦ LANDSCAPE ARCHITECTURE ♦ SURVEYING
1260 Radford Street
Christiansburg, Virginia 24073
Phone: (540) 381-5011
Fax: (540) 381-2773
Email: info@gayandneel.com
Web: www.gayandneel.com

The drawing, design, and digital files relating to this project are the property of Gay and Neel, Inc. The reproduction, copying, or other use of this drawing without GNI's written consent is prohibited.

OLEVA AND THELMA STREET IMPROVEMENTS

CITY OF ROANOKE, VIRGINIA

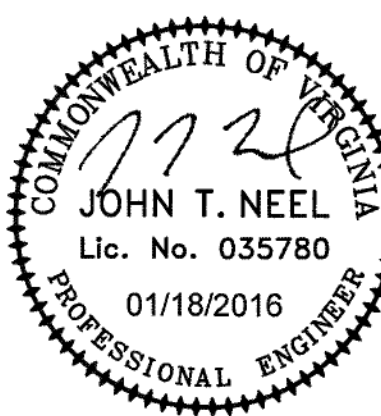

REVISIONS		
NO.	COMMENTS	DATE

PROJECT TEAM		
PIC	JOHN T. NEEL, PE	
PM	MATTHEW P. TOMLINSON, PE	
DESIGN	SEC, MBL	
ISSUE DATE		
01/18/2016		
GNI JOB NO.		
2521.2		
SHEET TITLE		
STORM PROFILES		
SHEET NUMBER		
C3-07		