
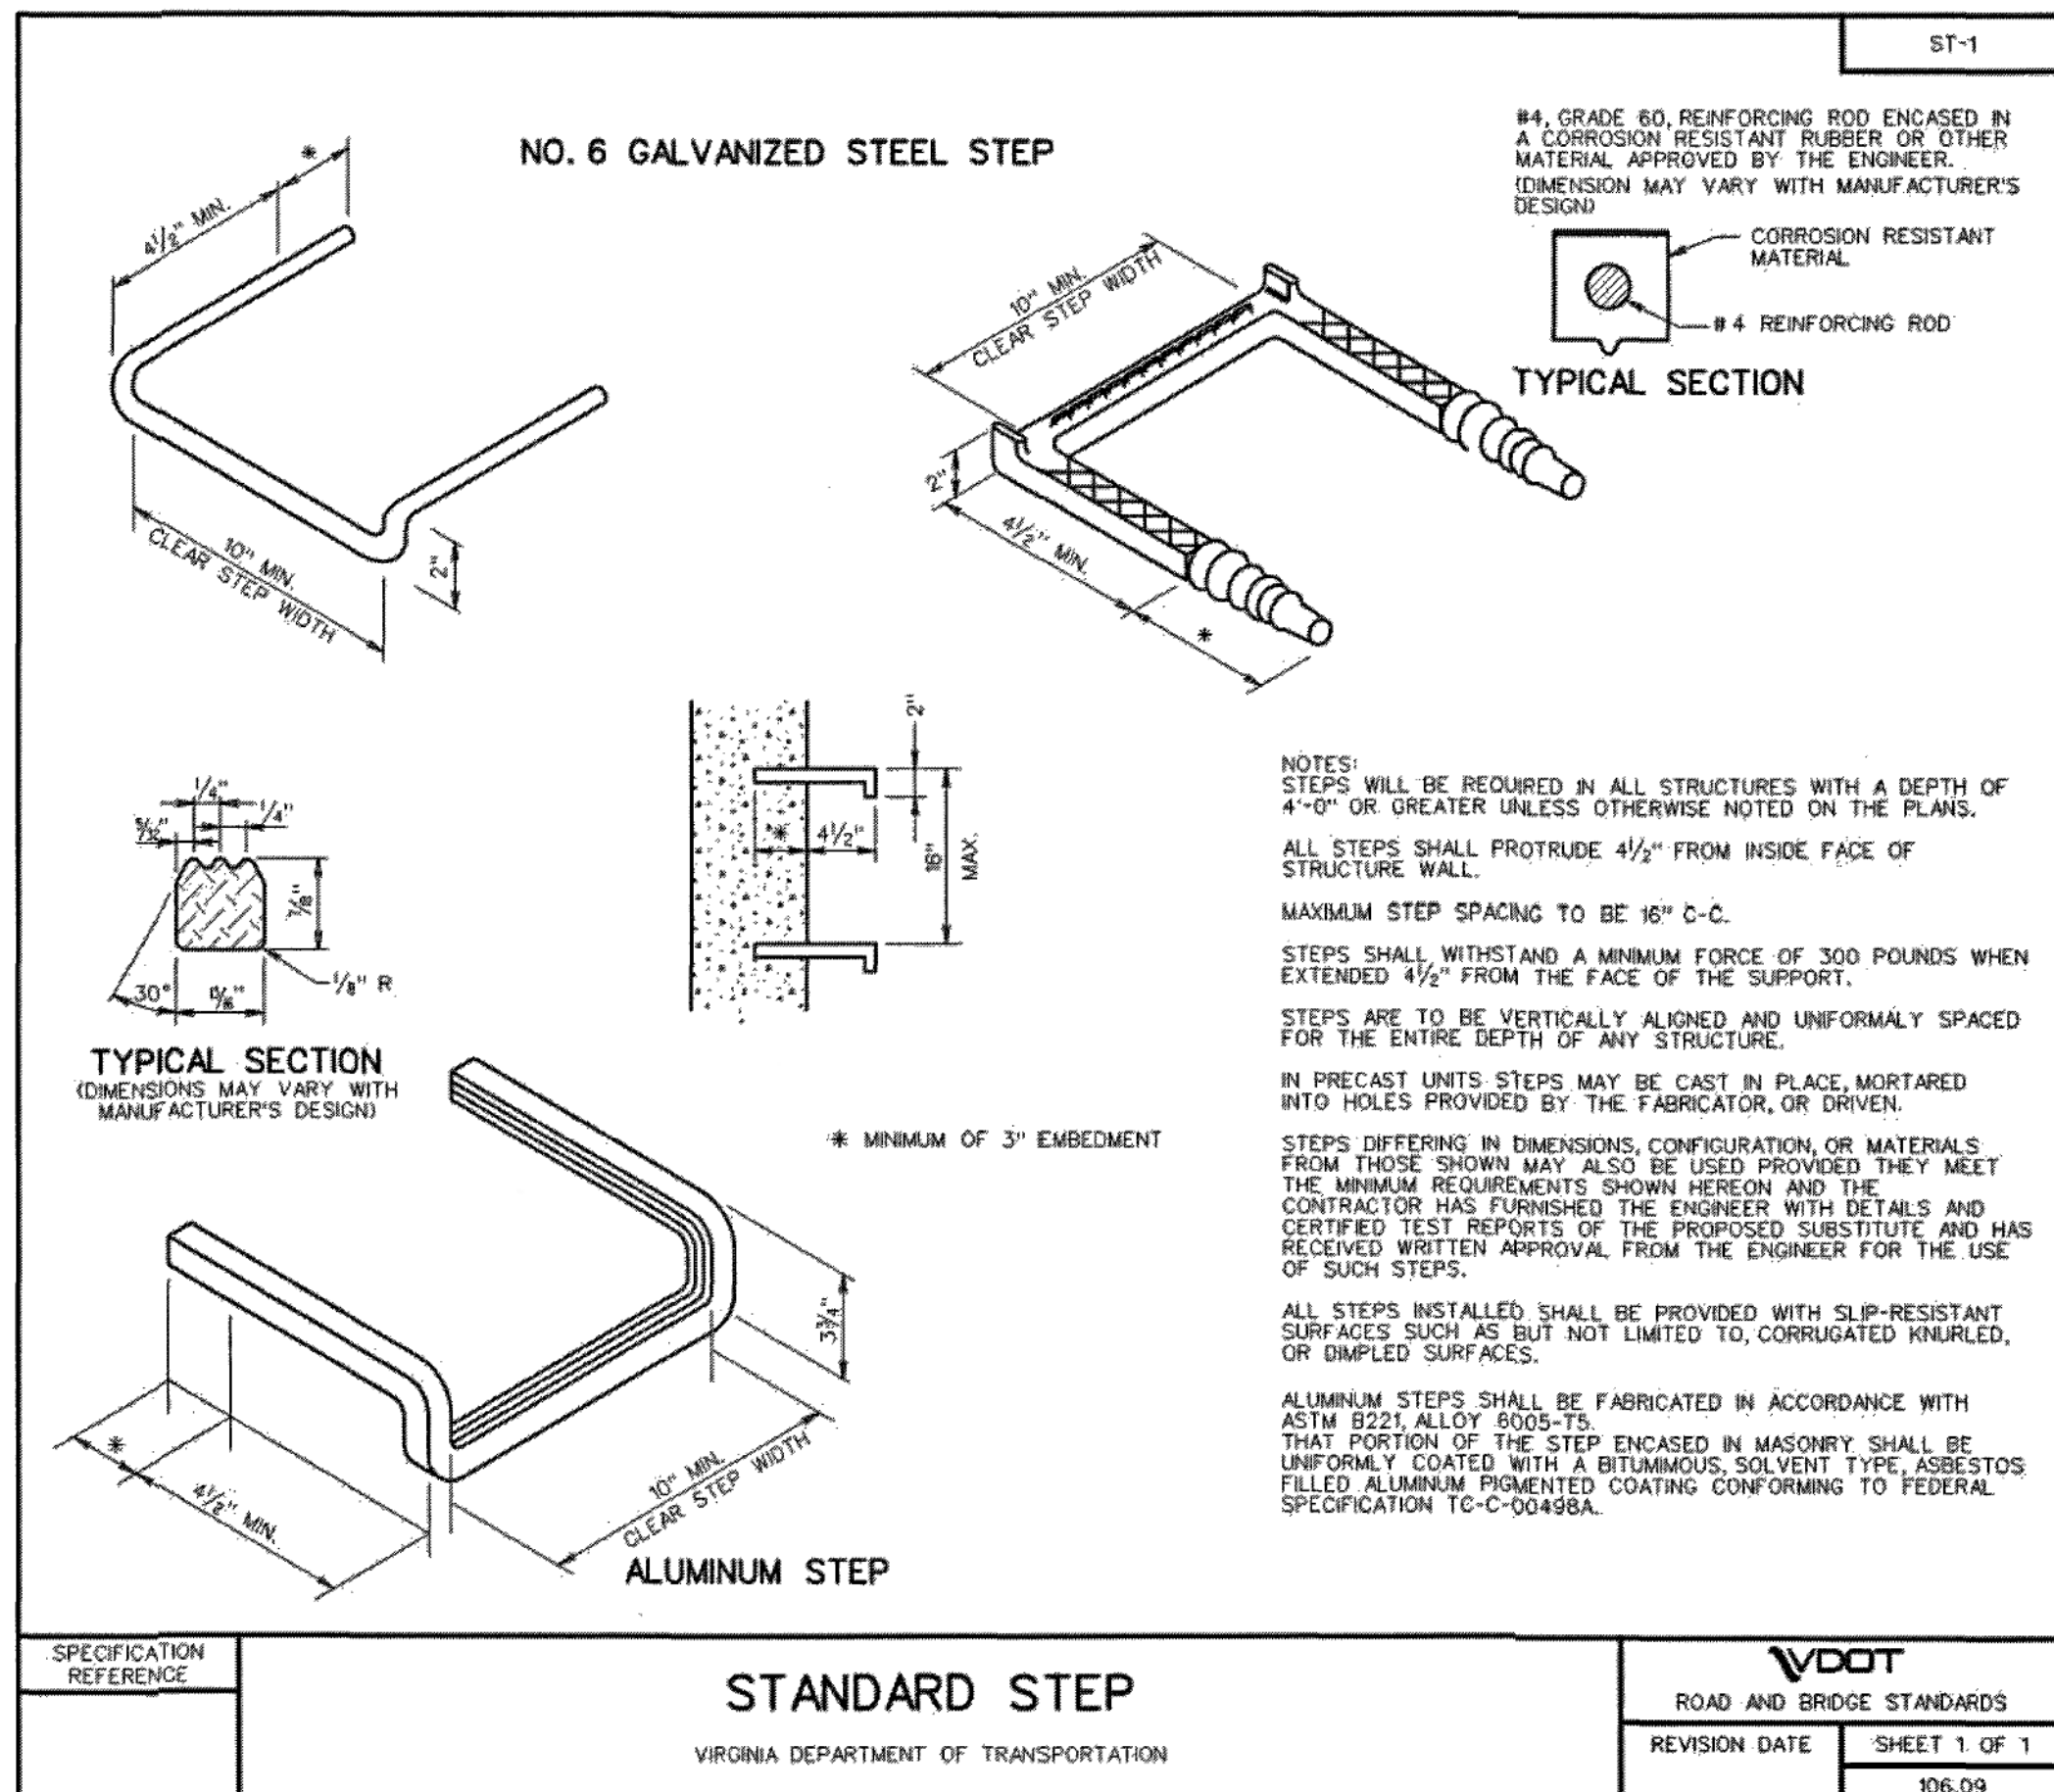
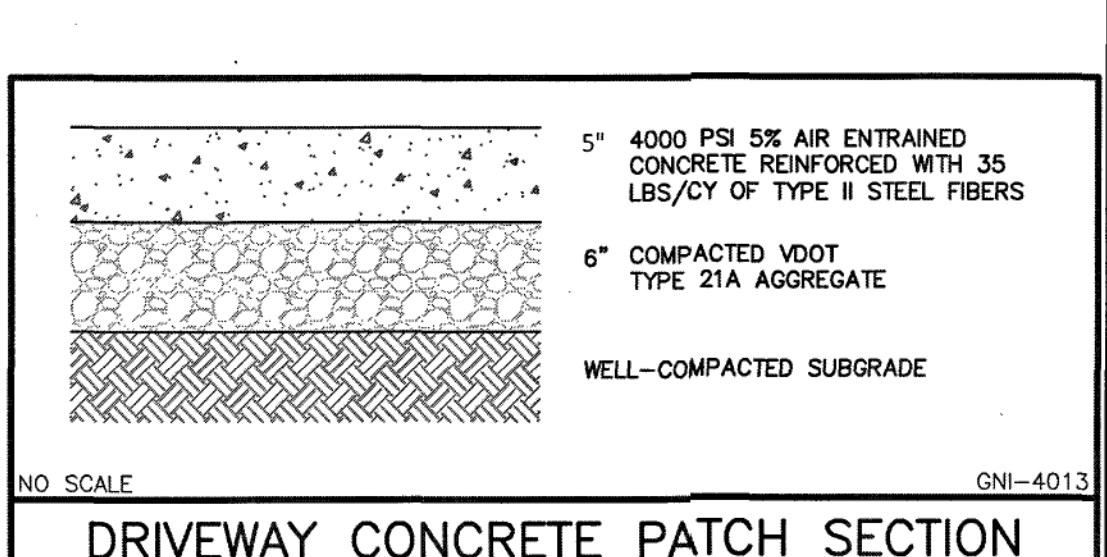
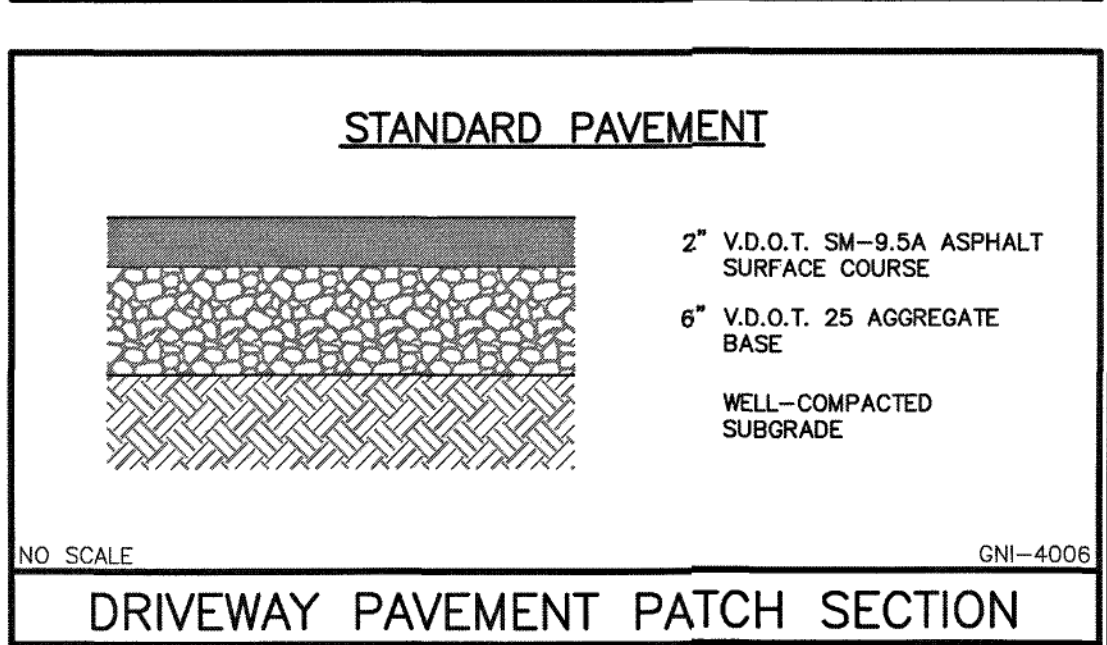
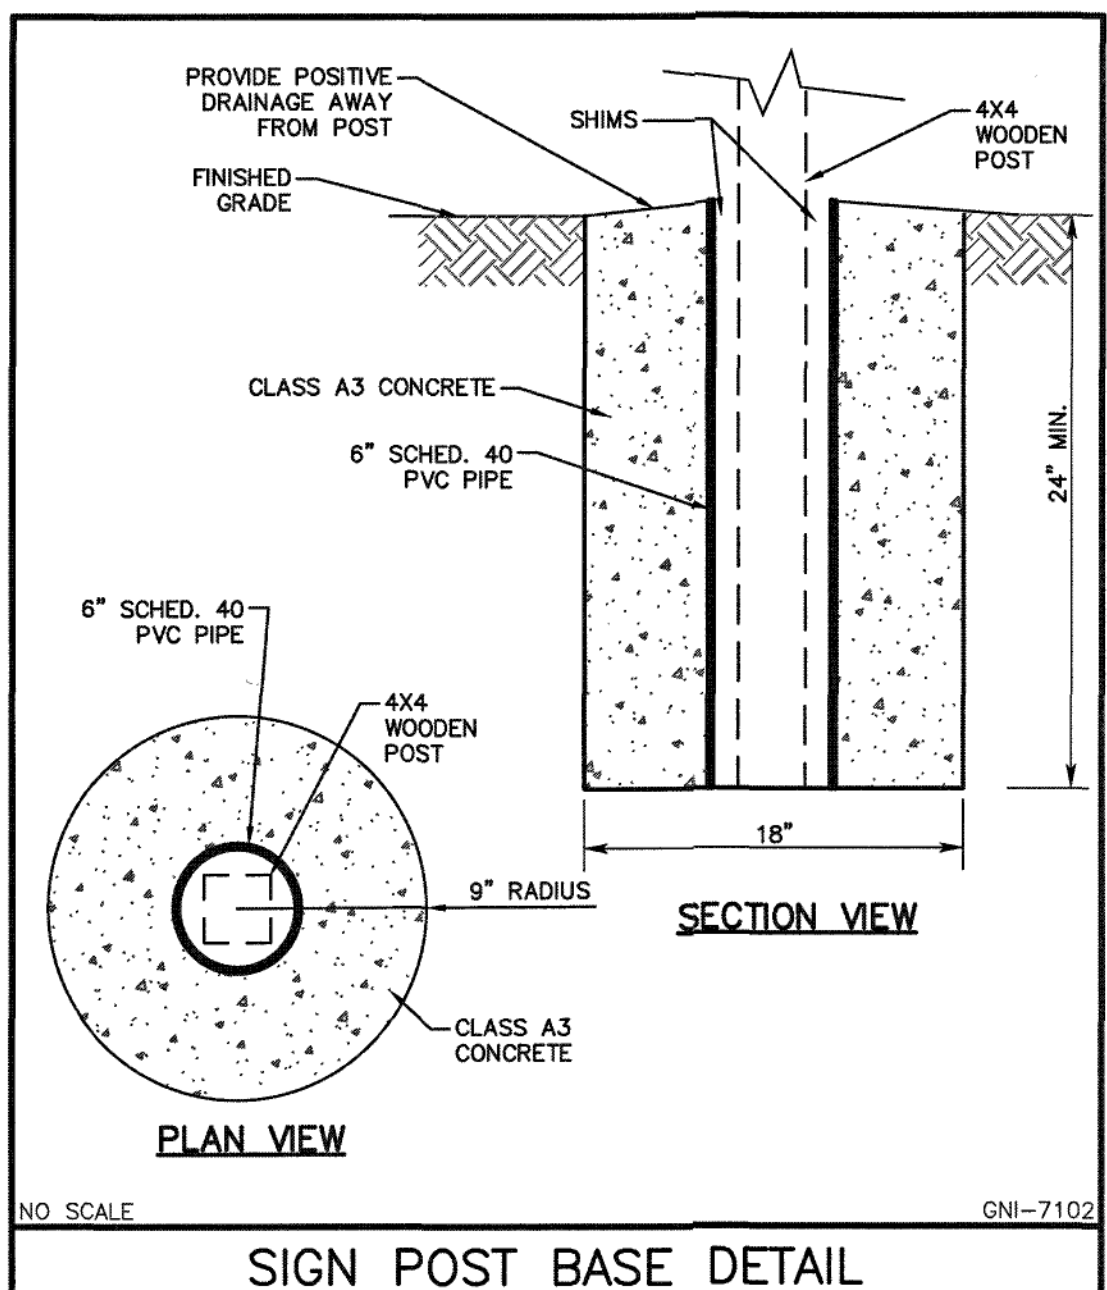
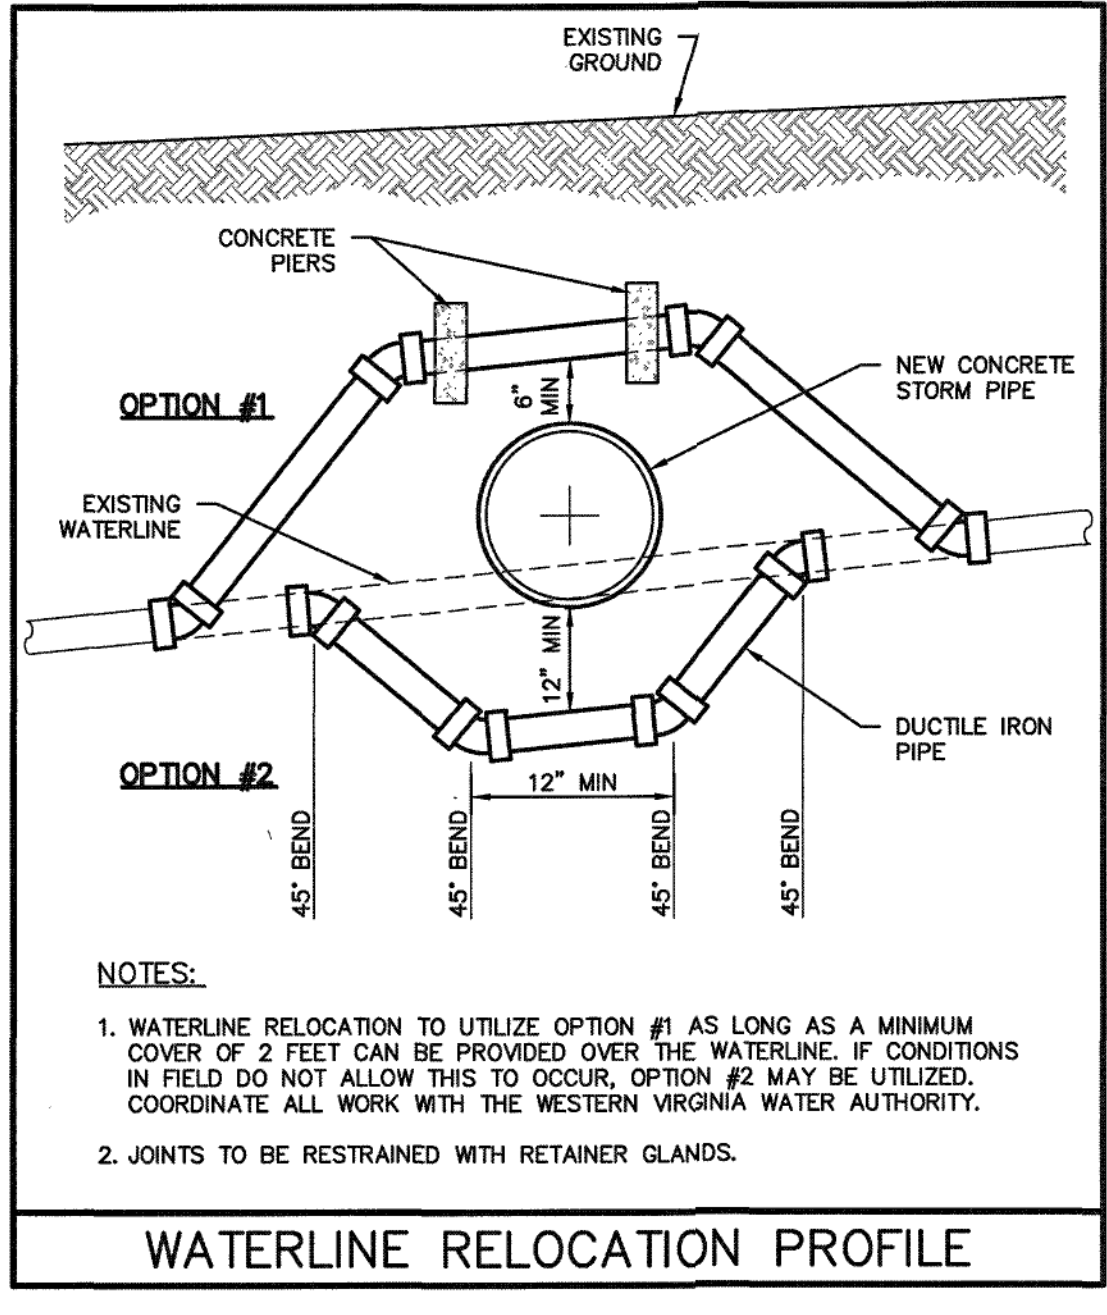
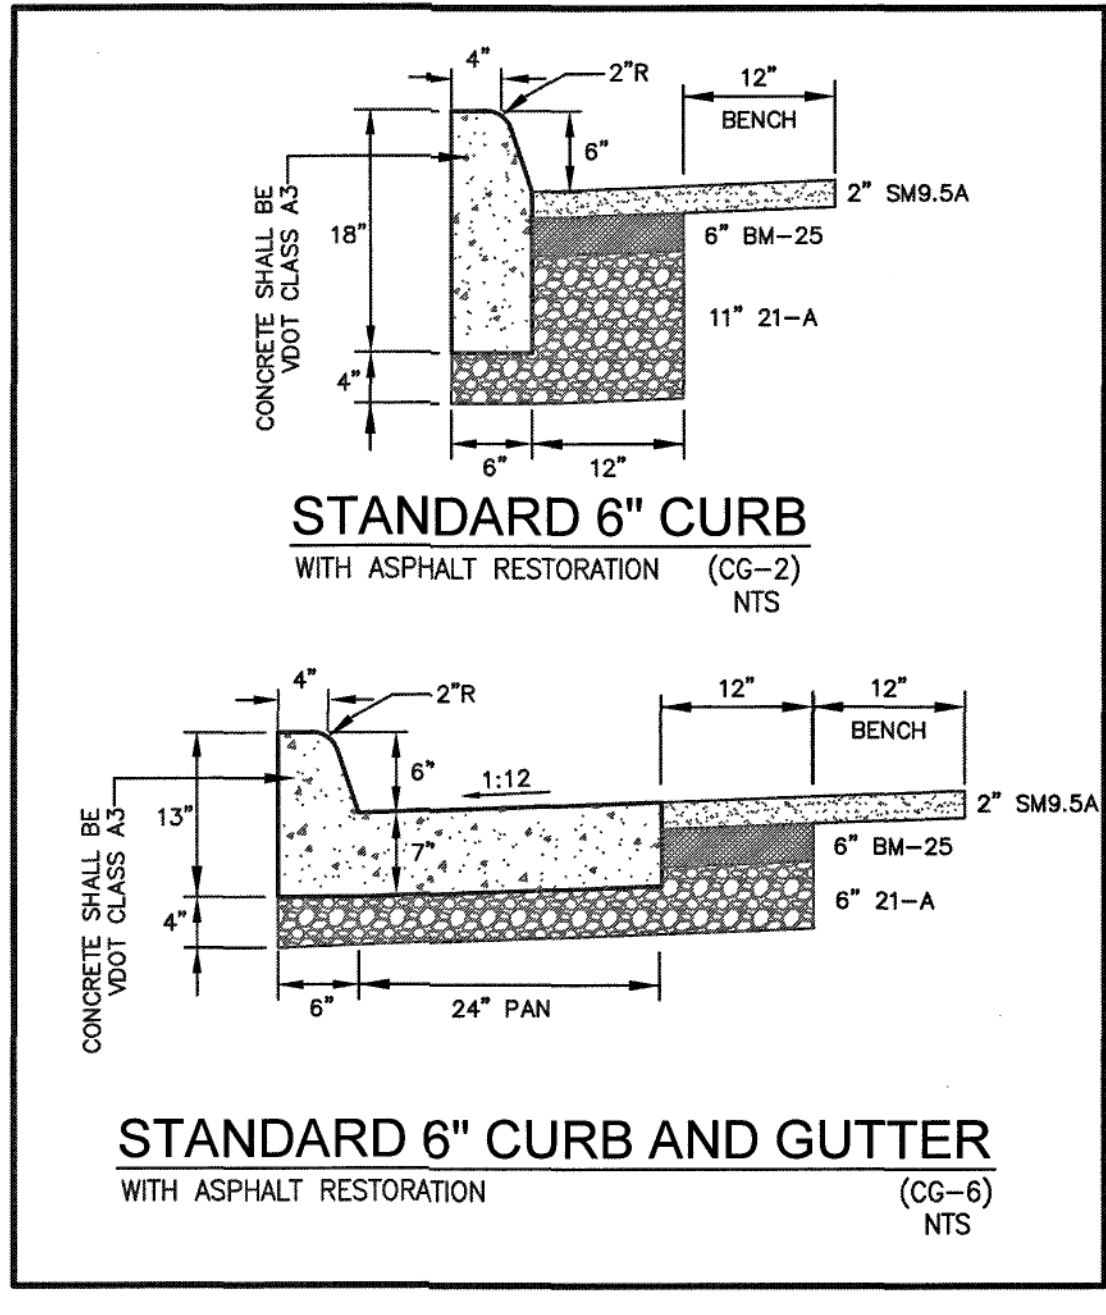
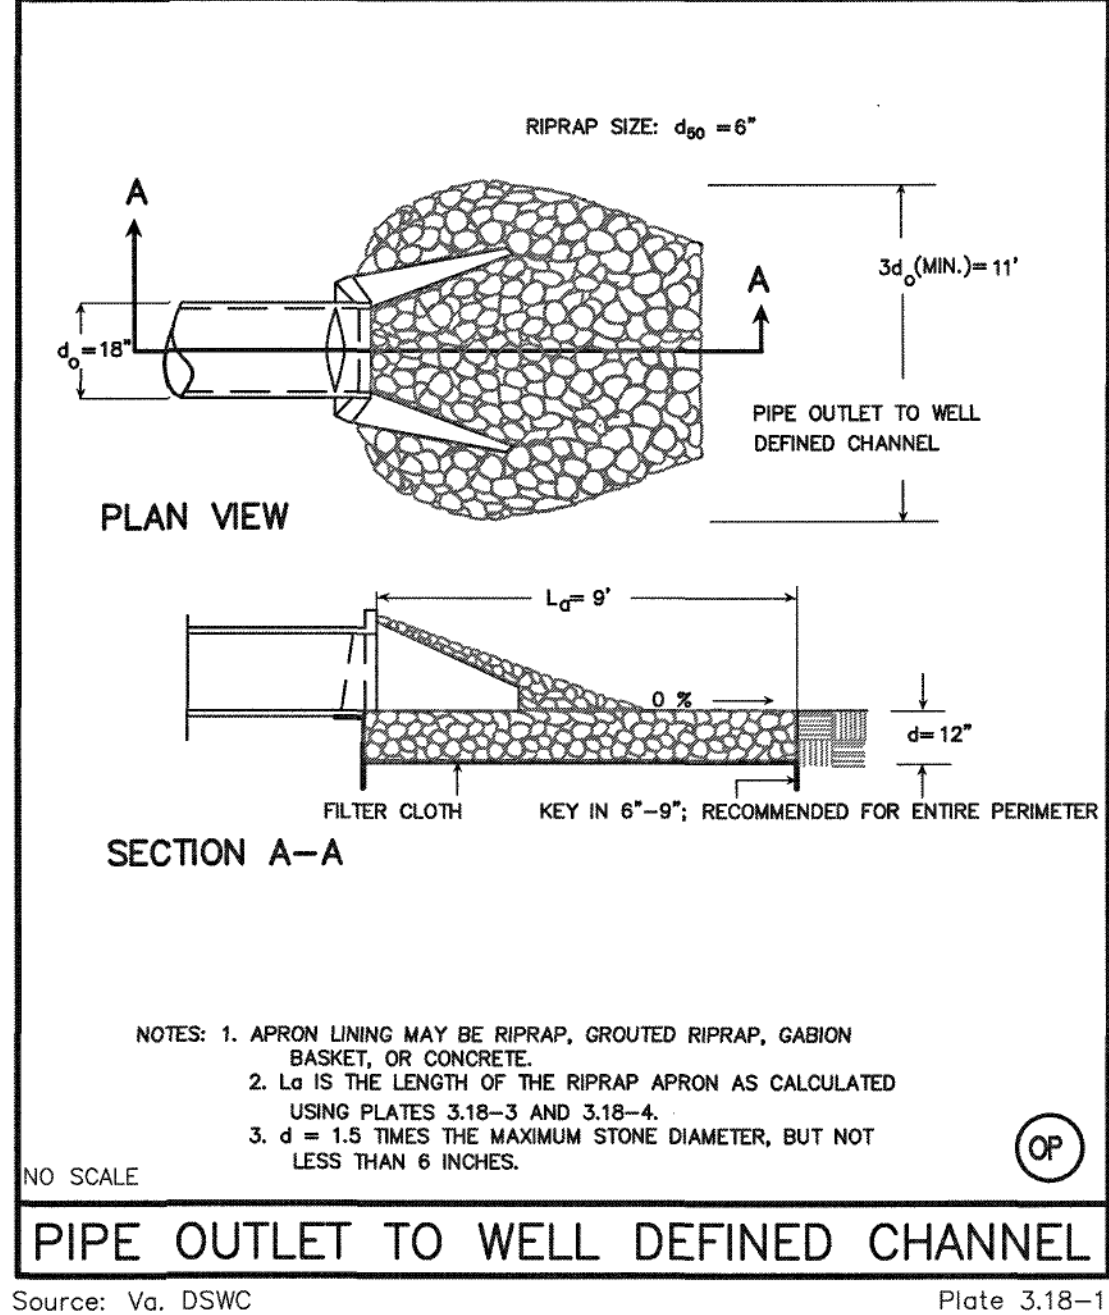
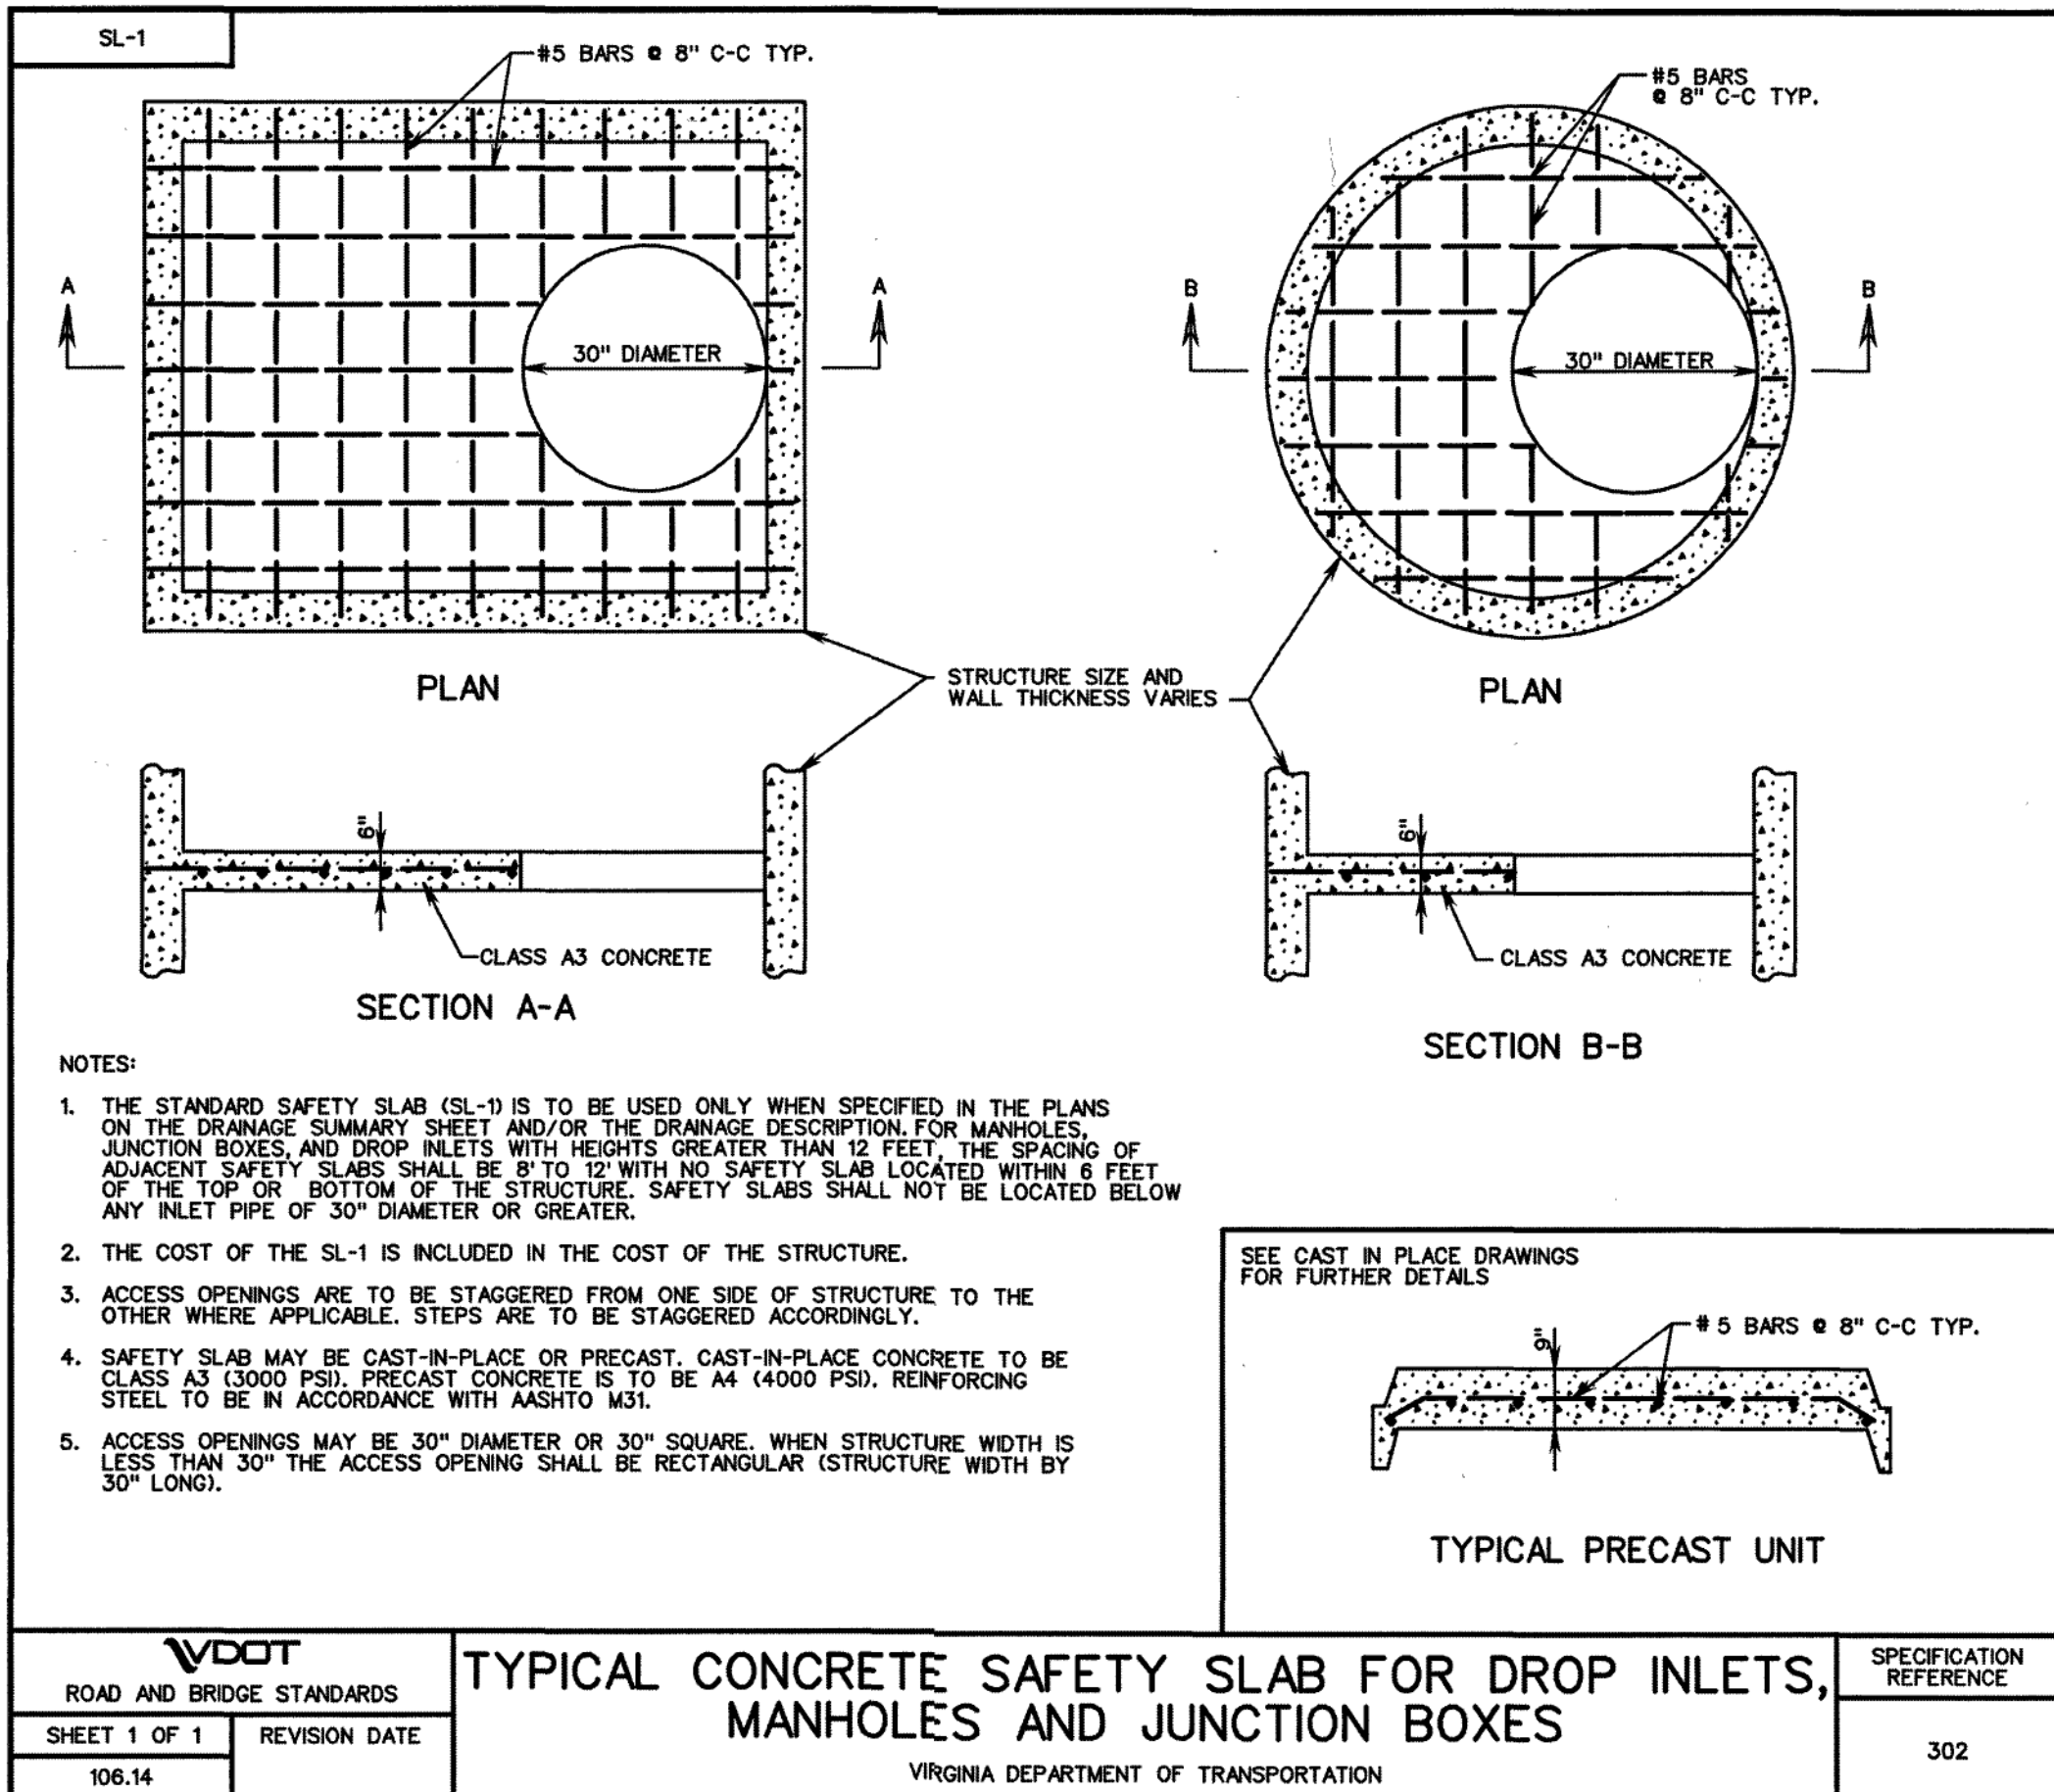


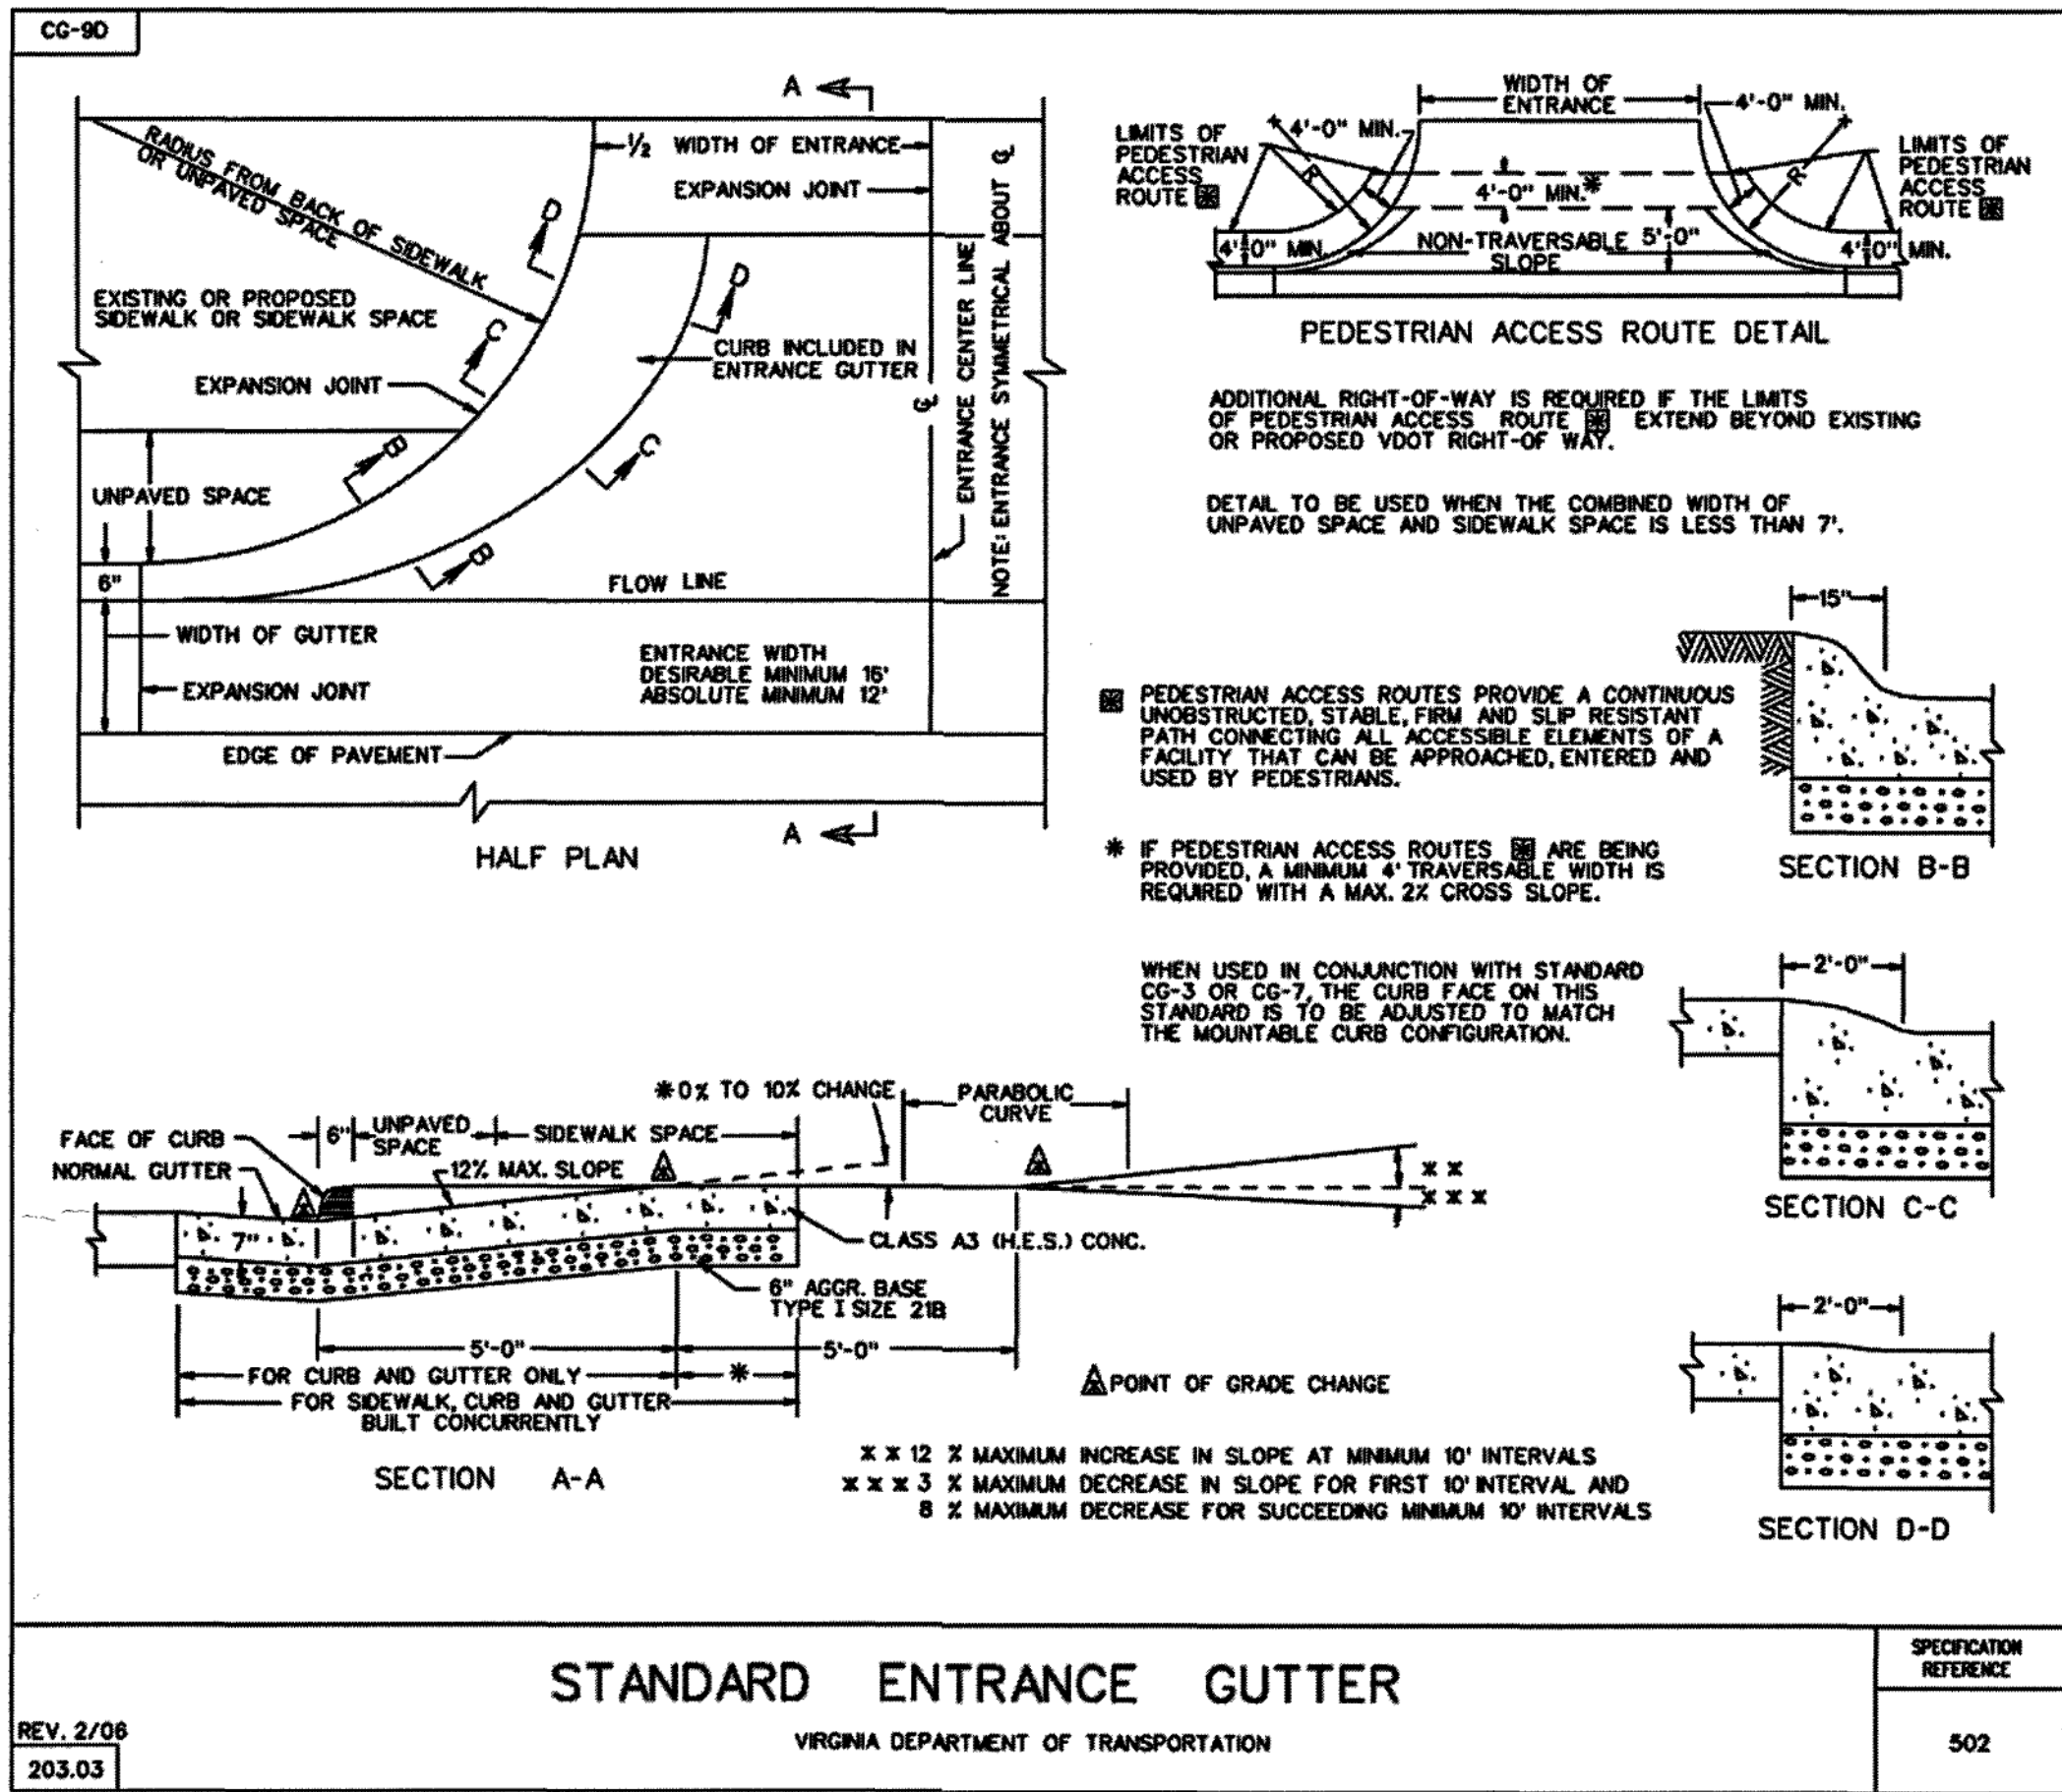

| REVISIONS |          |      |
|-----------|----------|------|
| NO.       | COMMENTS | DATE |
|           |          |      |
|           |          |      |
|           |          |      |

| PROJECT TEAM |                          |  |
|--------------|--------------------------|--|
| PC           | JOHN T. NEEL, PE         |  |
| PM           | MATTHEW P. TOMLINSON, PE |  |
| DESIGN       | SEC, MBL                 |  |

| ISSUE DATE |            |
|------------|------------|
|            | 01/18/2016 |

| GNI JOB NO. |        |
|-------------|--------|
|             | 2521.2 |

| SHEET TITLE |              |
|-------------|--------------|
|             | SITE DETAILS |

| SHEET NUMBER |       |
|--------------|-------|
|              | C3-09 |